





3 FROGNAL CLOSE      4 FROGNAL CLOSE


NORTH EAST (FRONT) ELEVATION AS PROPOSED 1:100 @ A1

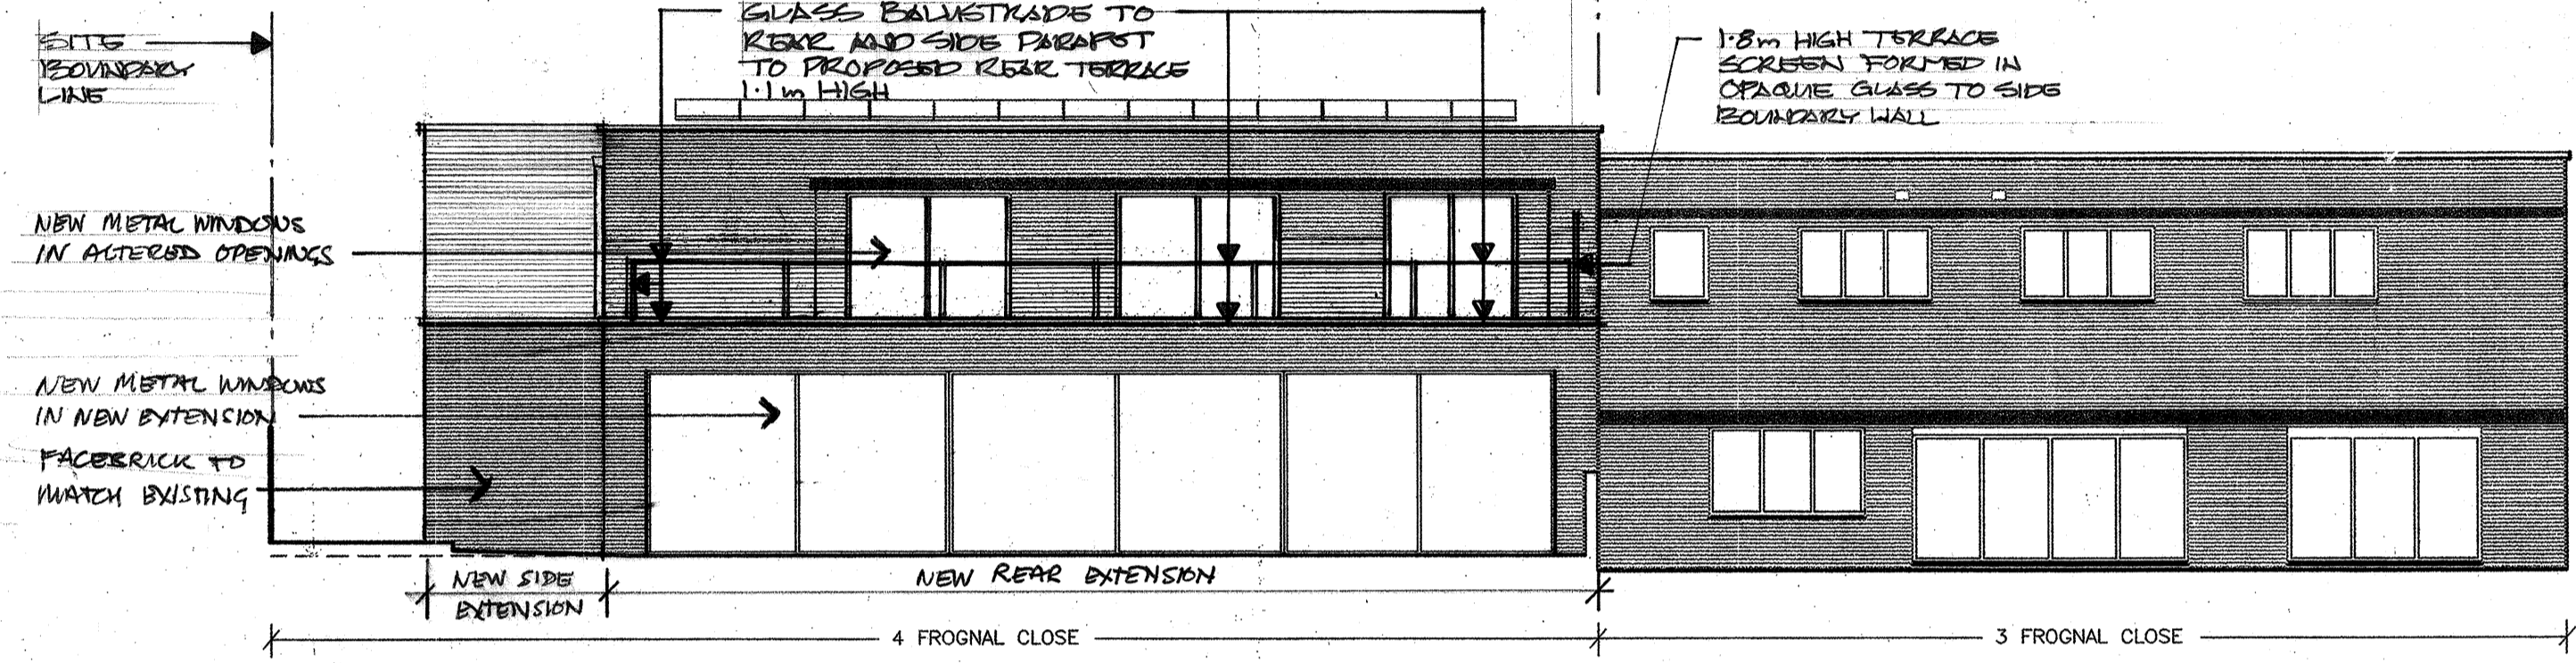


SOUTH WEST (REAR) ELEVATION AS PROPOSED 1:100 @ A1

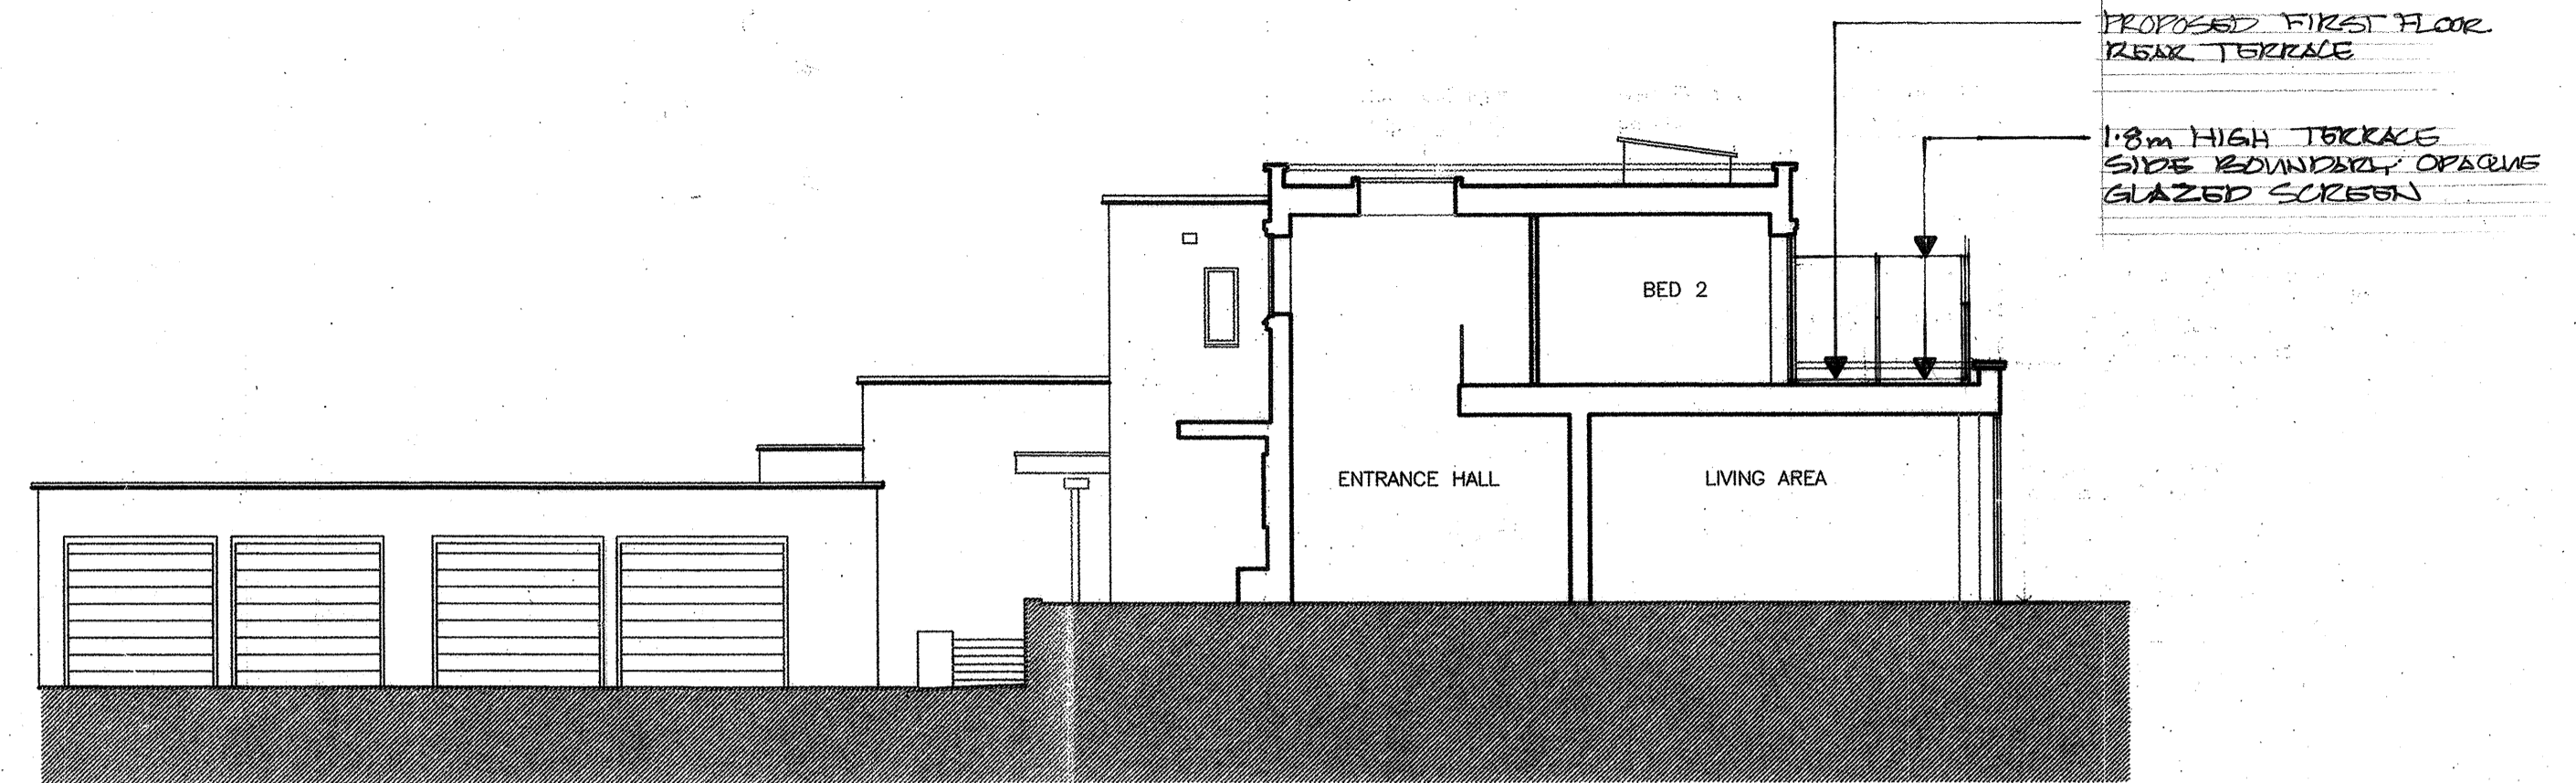


SECTION A-A AS PROPOSED 1:100 @ A1

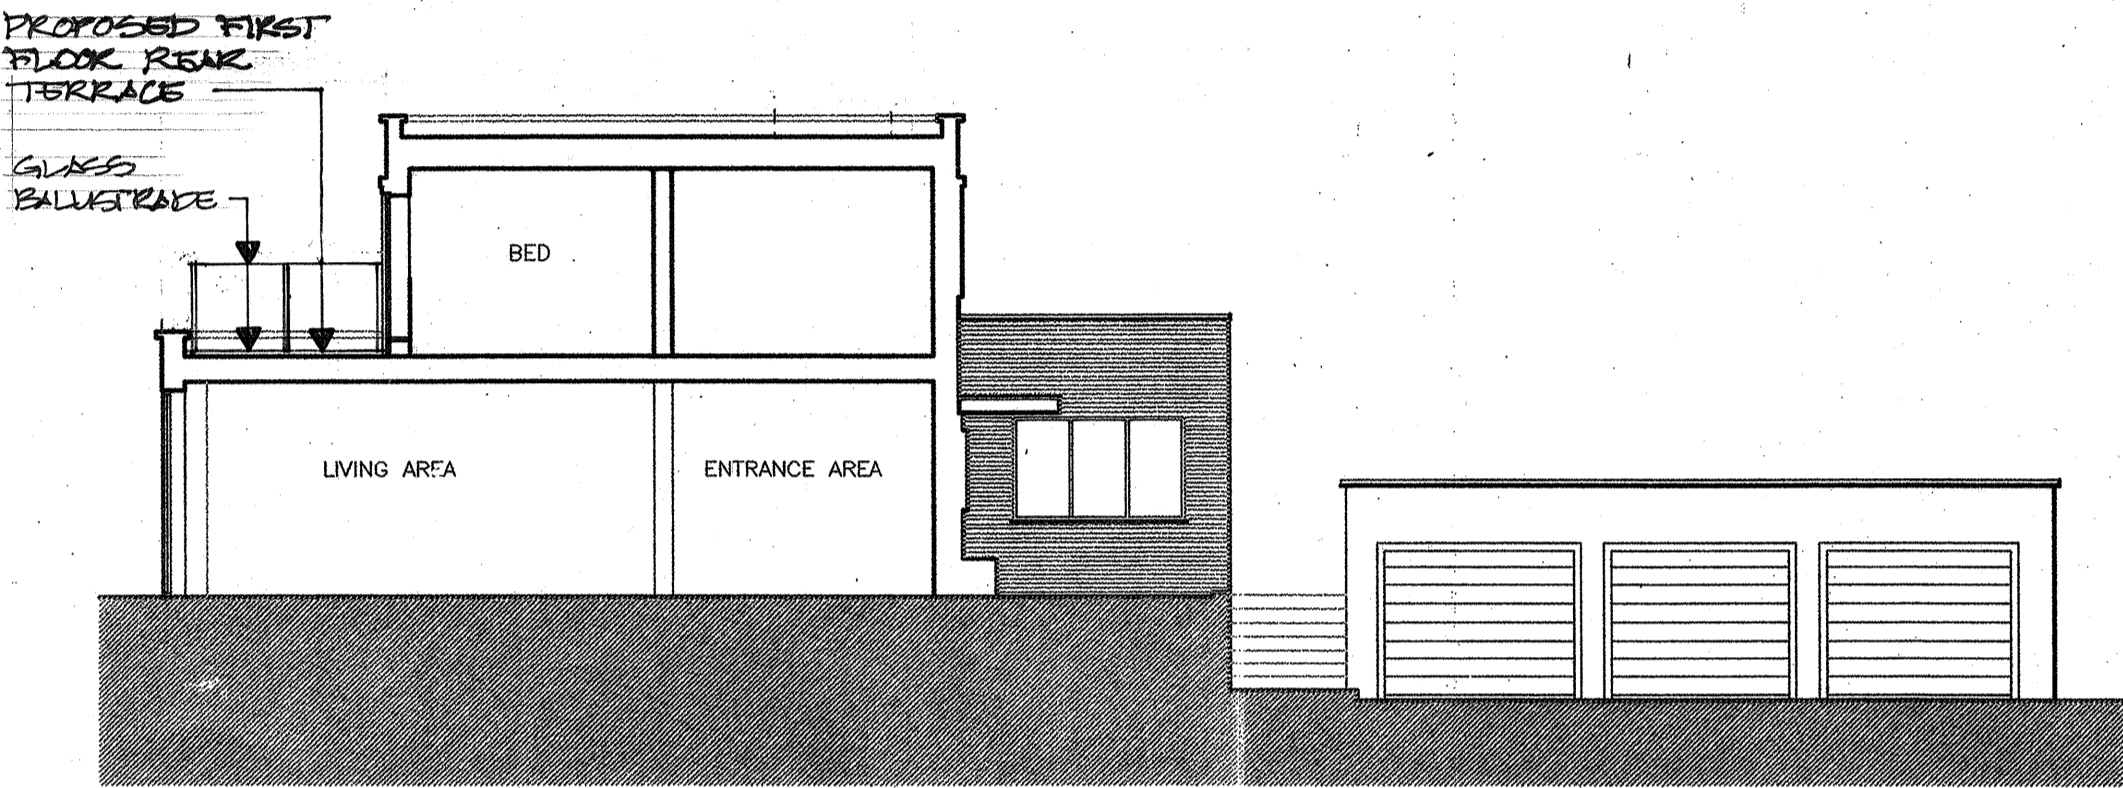


SECTION B-B AS PROPOSED 1:100 @ A1

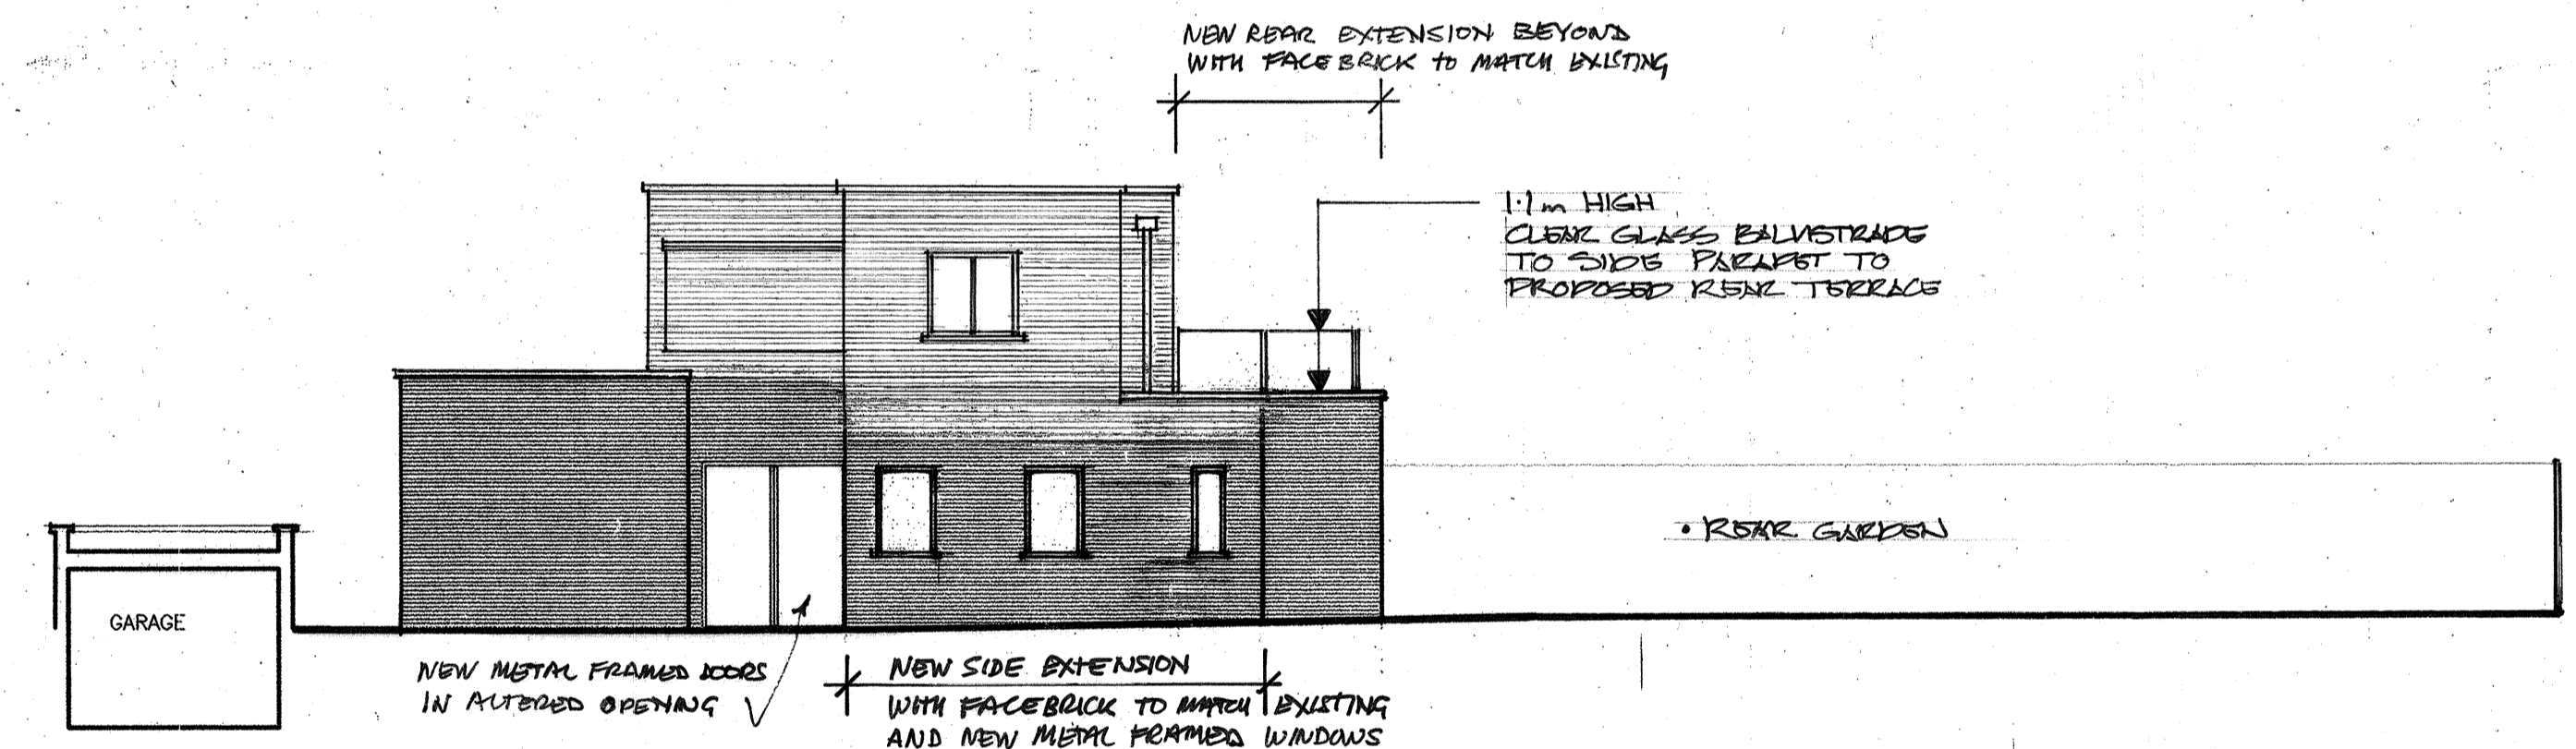

SECTION C-C (SIDE ELEVATION) AS PROPOSED 1:100 @ A1

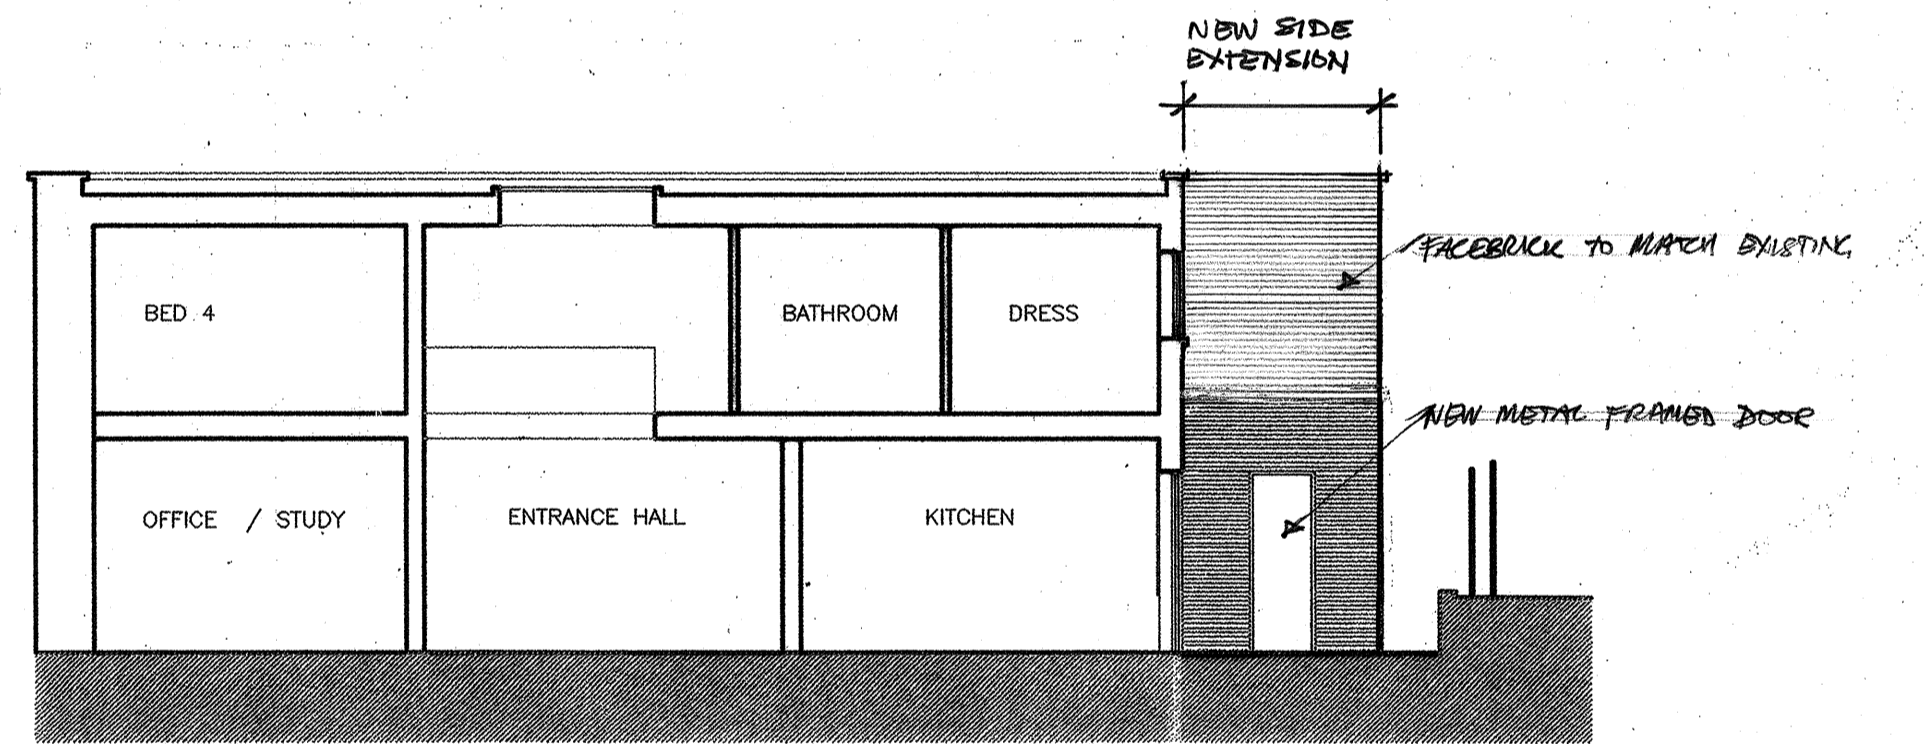


SECTION D-D AS PROPOSED 1:100 @ A1

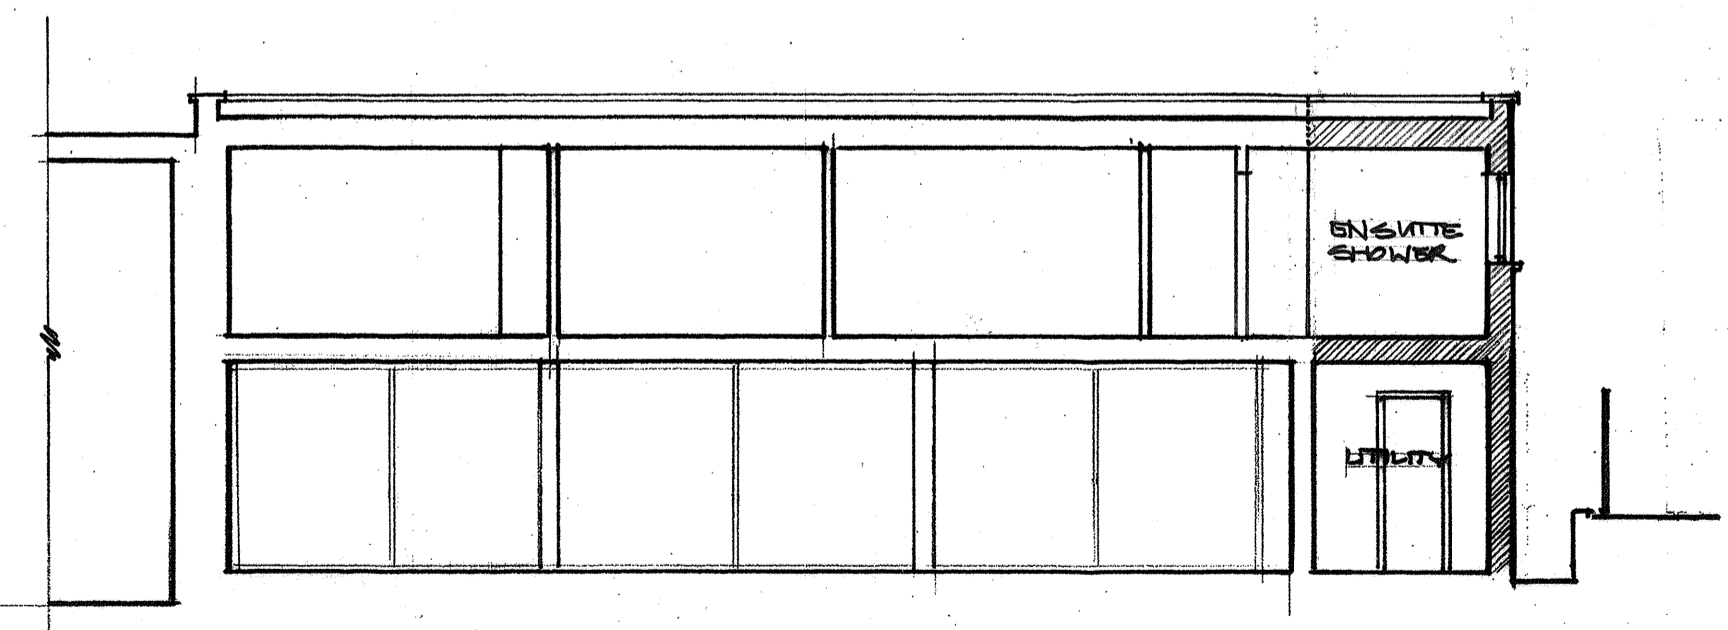

SECTION E-E AS PROPOSED 1:100 @ A1

ELEVATIONS AND SECTIONS AS PROPOSED 1:100 @ A1

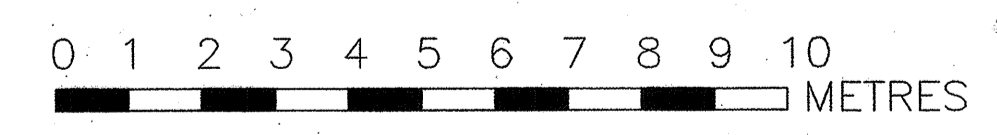

24/5/18 NOTES ADDED

FIRST FLOOR REAR TERRACE ADDED

DATE REVISIONS REV

PROJECT  
4 FROGNAL CLOSE  
LONDON NW3 6YB

DRAWING  
PROPOSED FIRST FLOOR TERRACE ELEVATIONS & SECTIONS

DATE: April 18  
DEL: [Signature]  
COMPUTER:  
SCALE: 1:100  
DWG. No.: 2017-001  
REV. No.: [ ]

transformation  
THE STUDIO  
45 LANCASTER GROVE  
LONDON NW3 4NB  
TEL: 020 7424 0122  
e-mail: info@transformation-architects.co.uk  
website: www.transformation-architects.co.uk