



DO NOT SCALE FROM THIS DRAWING.
ALL DIMENSION TO BE CHECKED ON SITE.
COPYRIGHT RESERVED

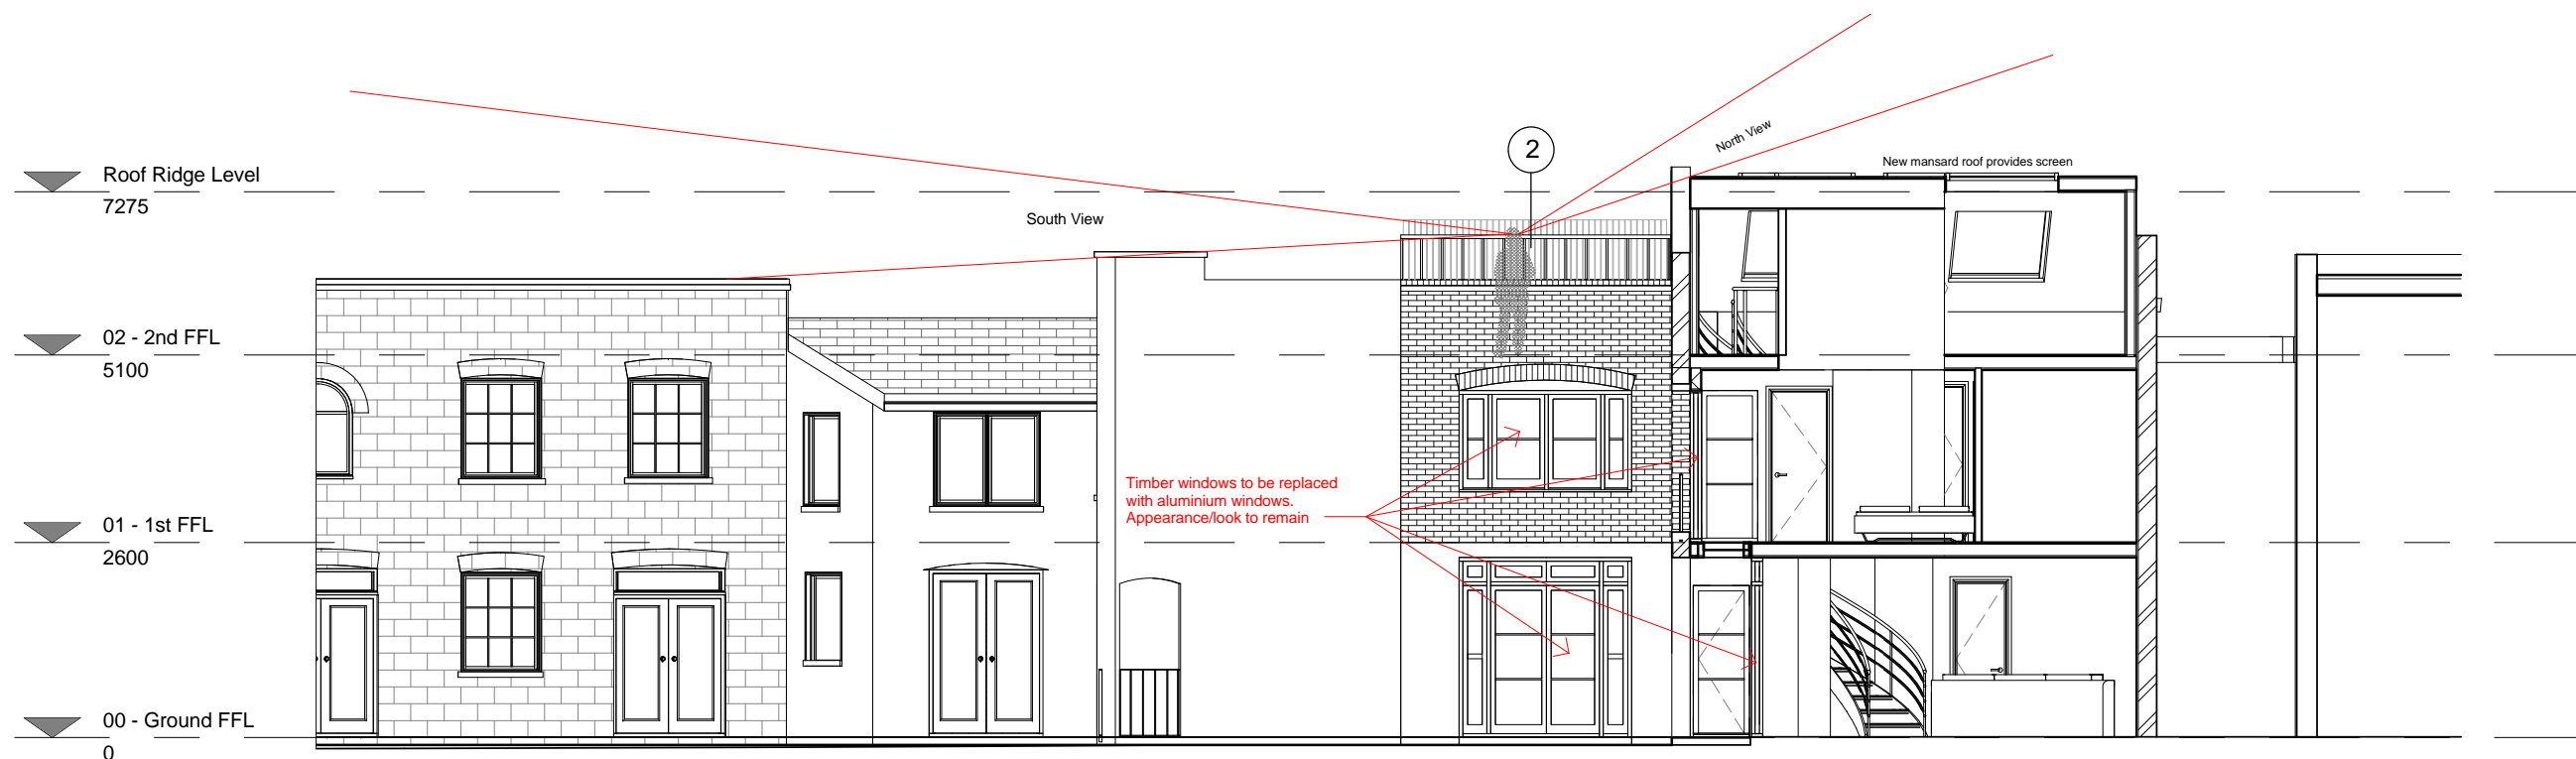

SIDE (WEST) ELEVATION AND SECTION
1:100

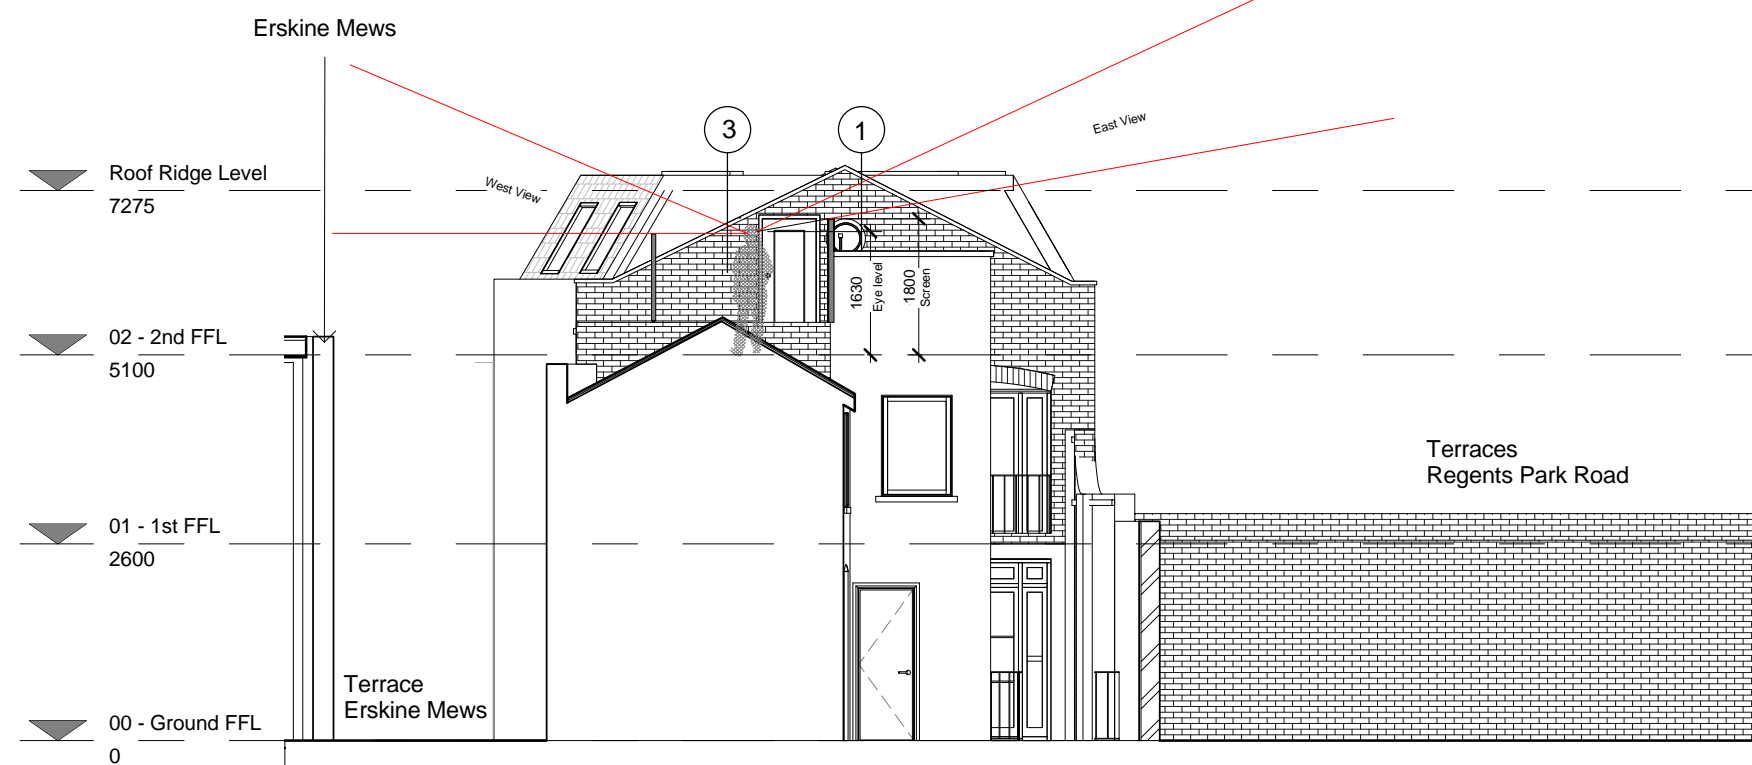

FRONT (SOUTH) ELEVATION
1:100

MATERIAL KEY

- ① Black painted timber door to match existing
- ② Metal railings with opaque screen
- ③ Metal railings

A	Sightlines added	PH	22/05/2018
REV/ISSUE	NOTE	DRN	DATE

SCALE	DATE	DRN	CHK
1:100	13/02/2018	NM	PH

PROJECT
**Mayfair Mews
NW1 8UU**

DRAWING
Proposed Elevations

bubble architects STUDIO 205 THE BUSWORKS
39-41 NORTH ROAD
LONDON N7 9DP
WWW.BUBBLEARCHITECTS.CO.UK

JOB NO	DRAWING NO	REV
016019	E-N-D-022	A