




10. Width of planting/path revised. height of wall adjusted.
Handrail added to the side of the ramp

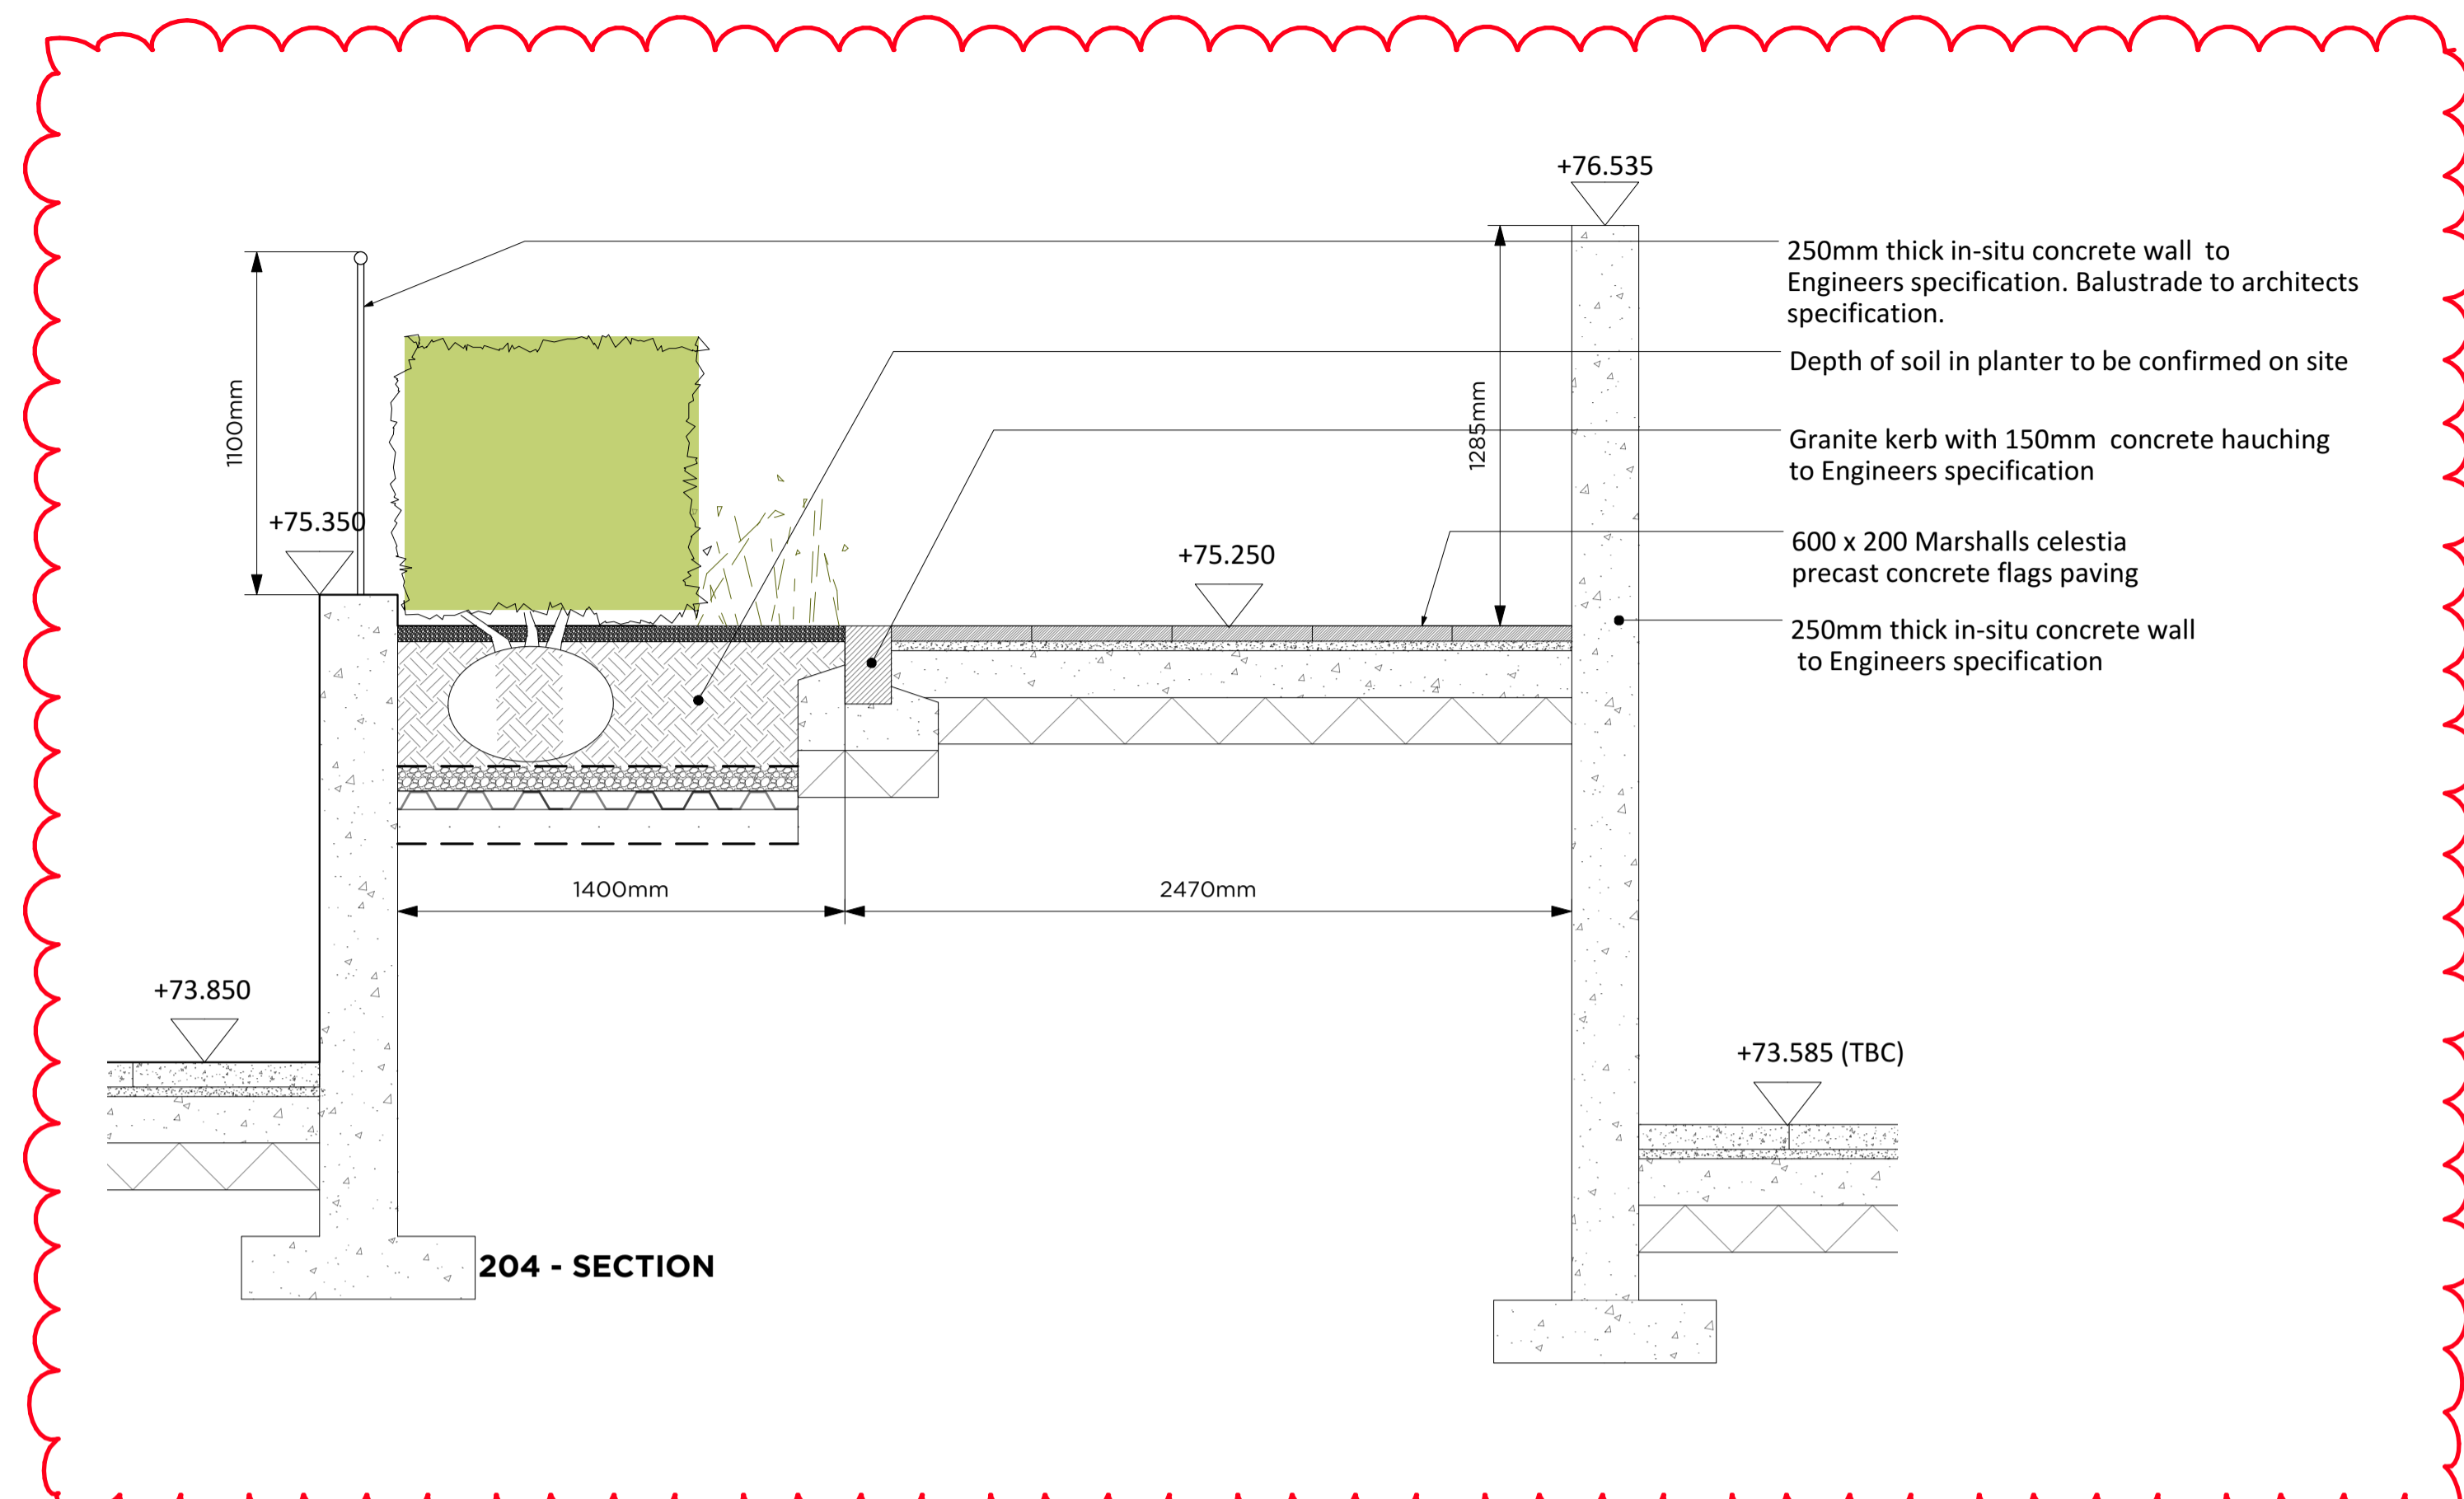

11. Width of planting/path revised. height of wall adjusted.
Handrail added.

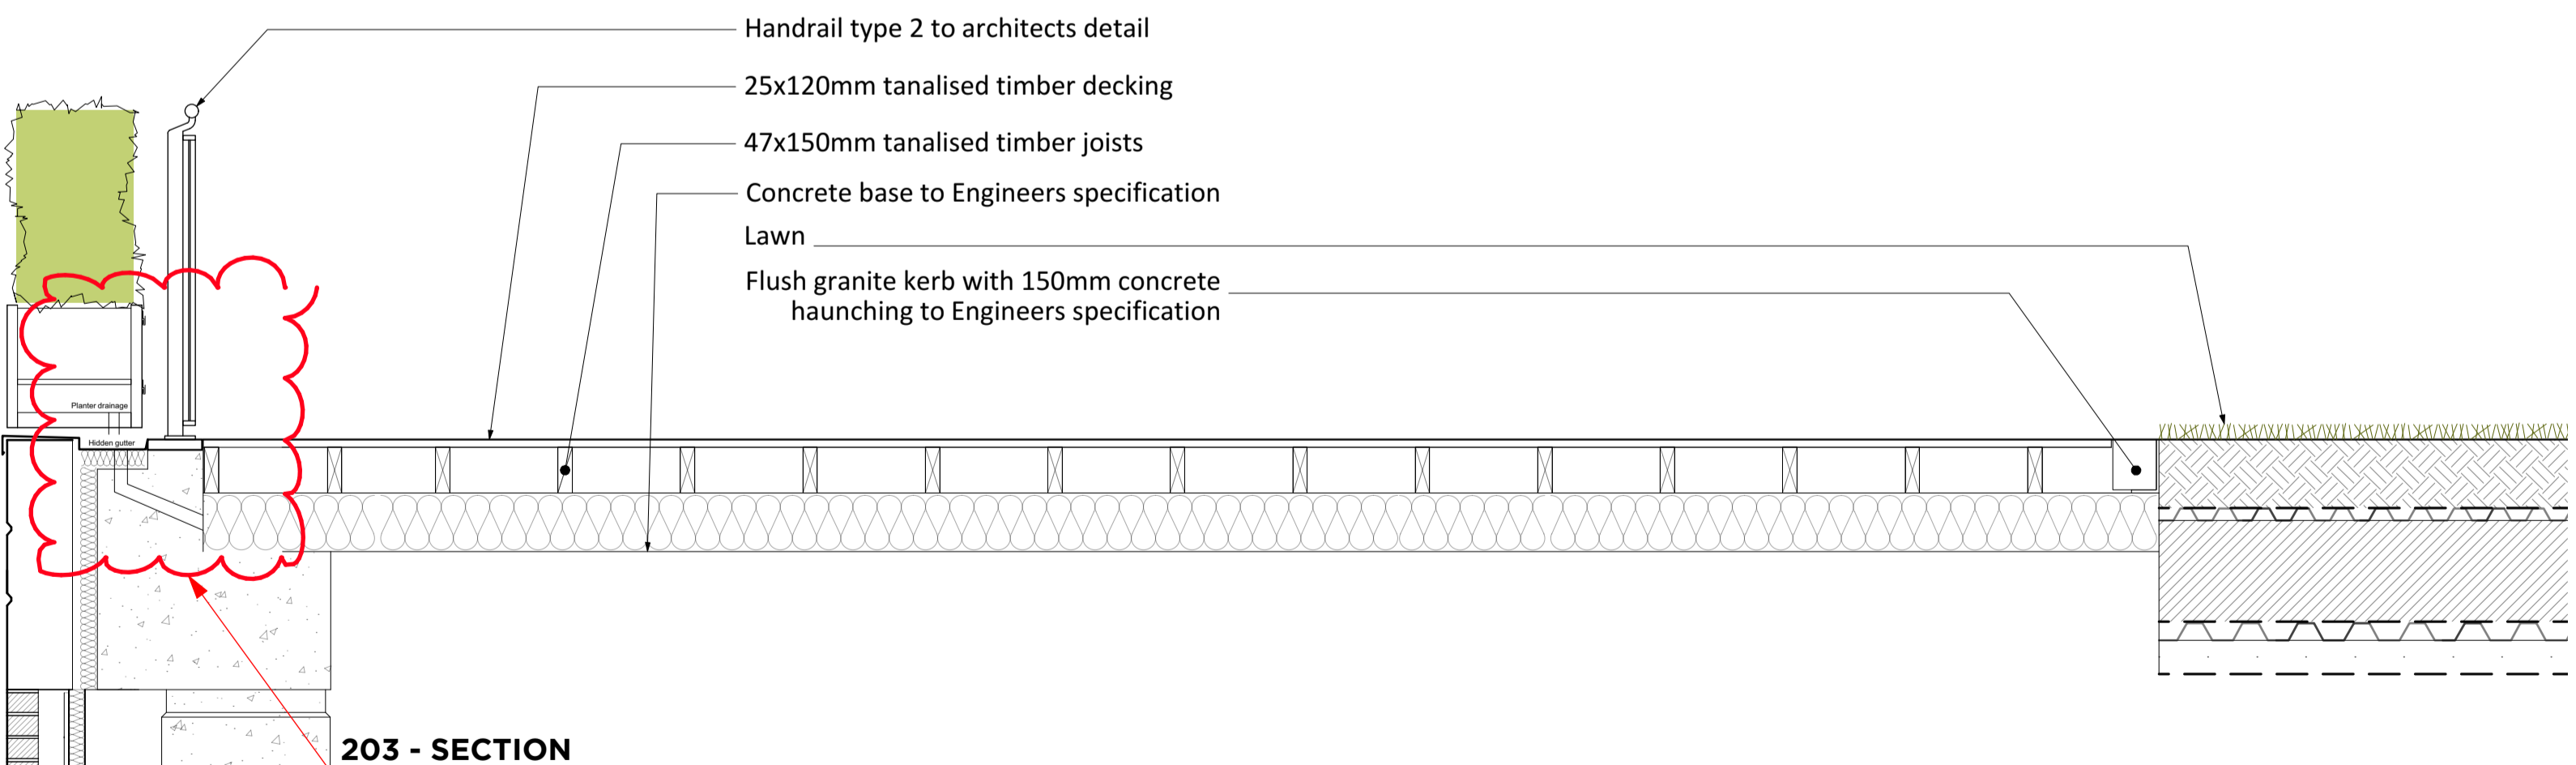

12. Concrete upstand removed.

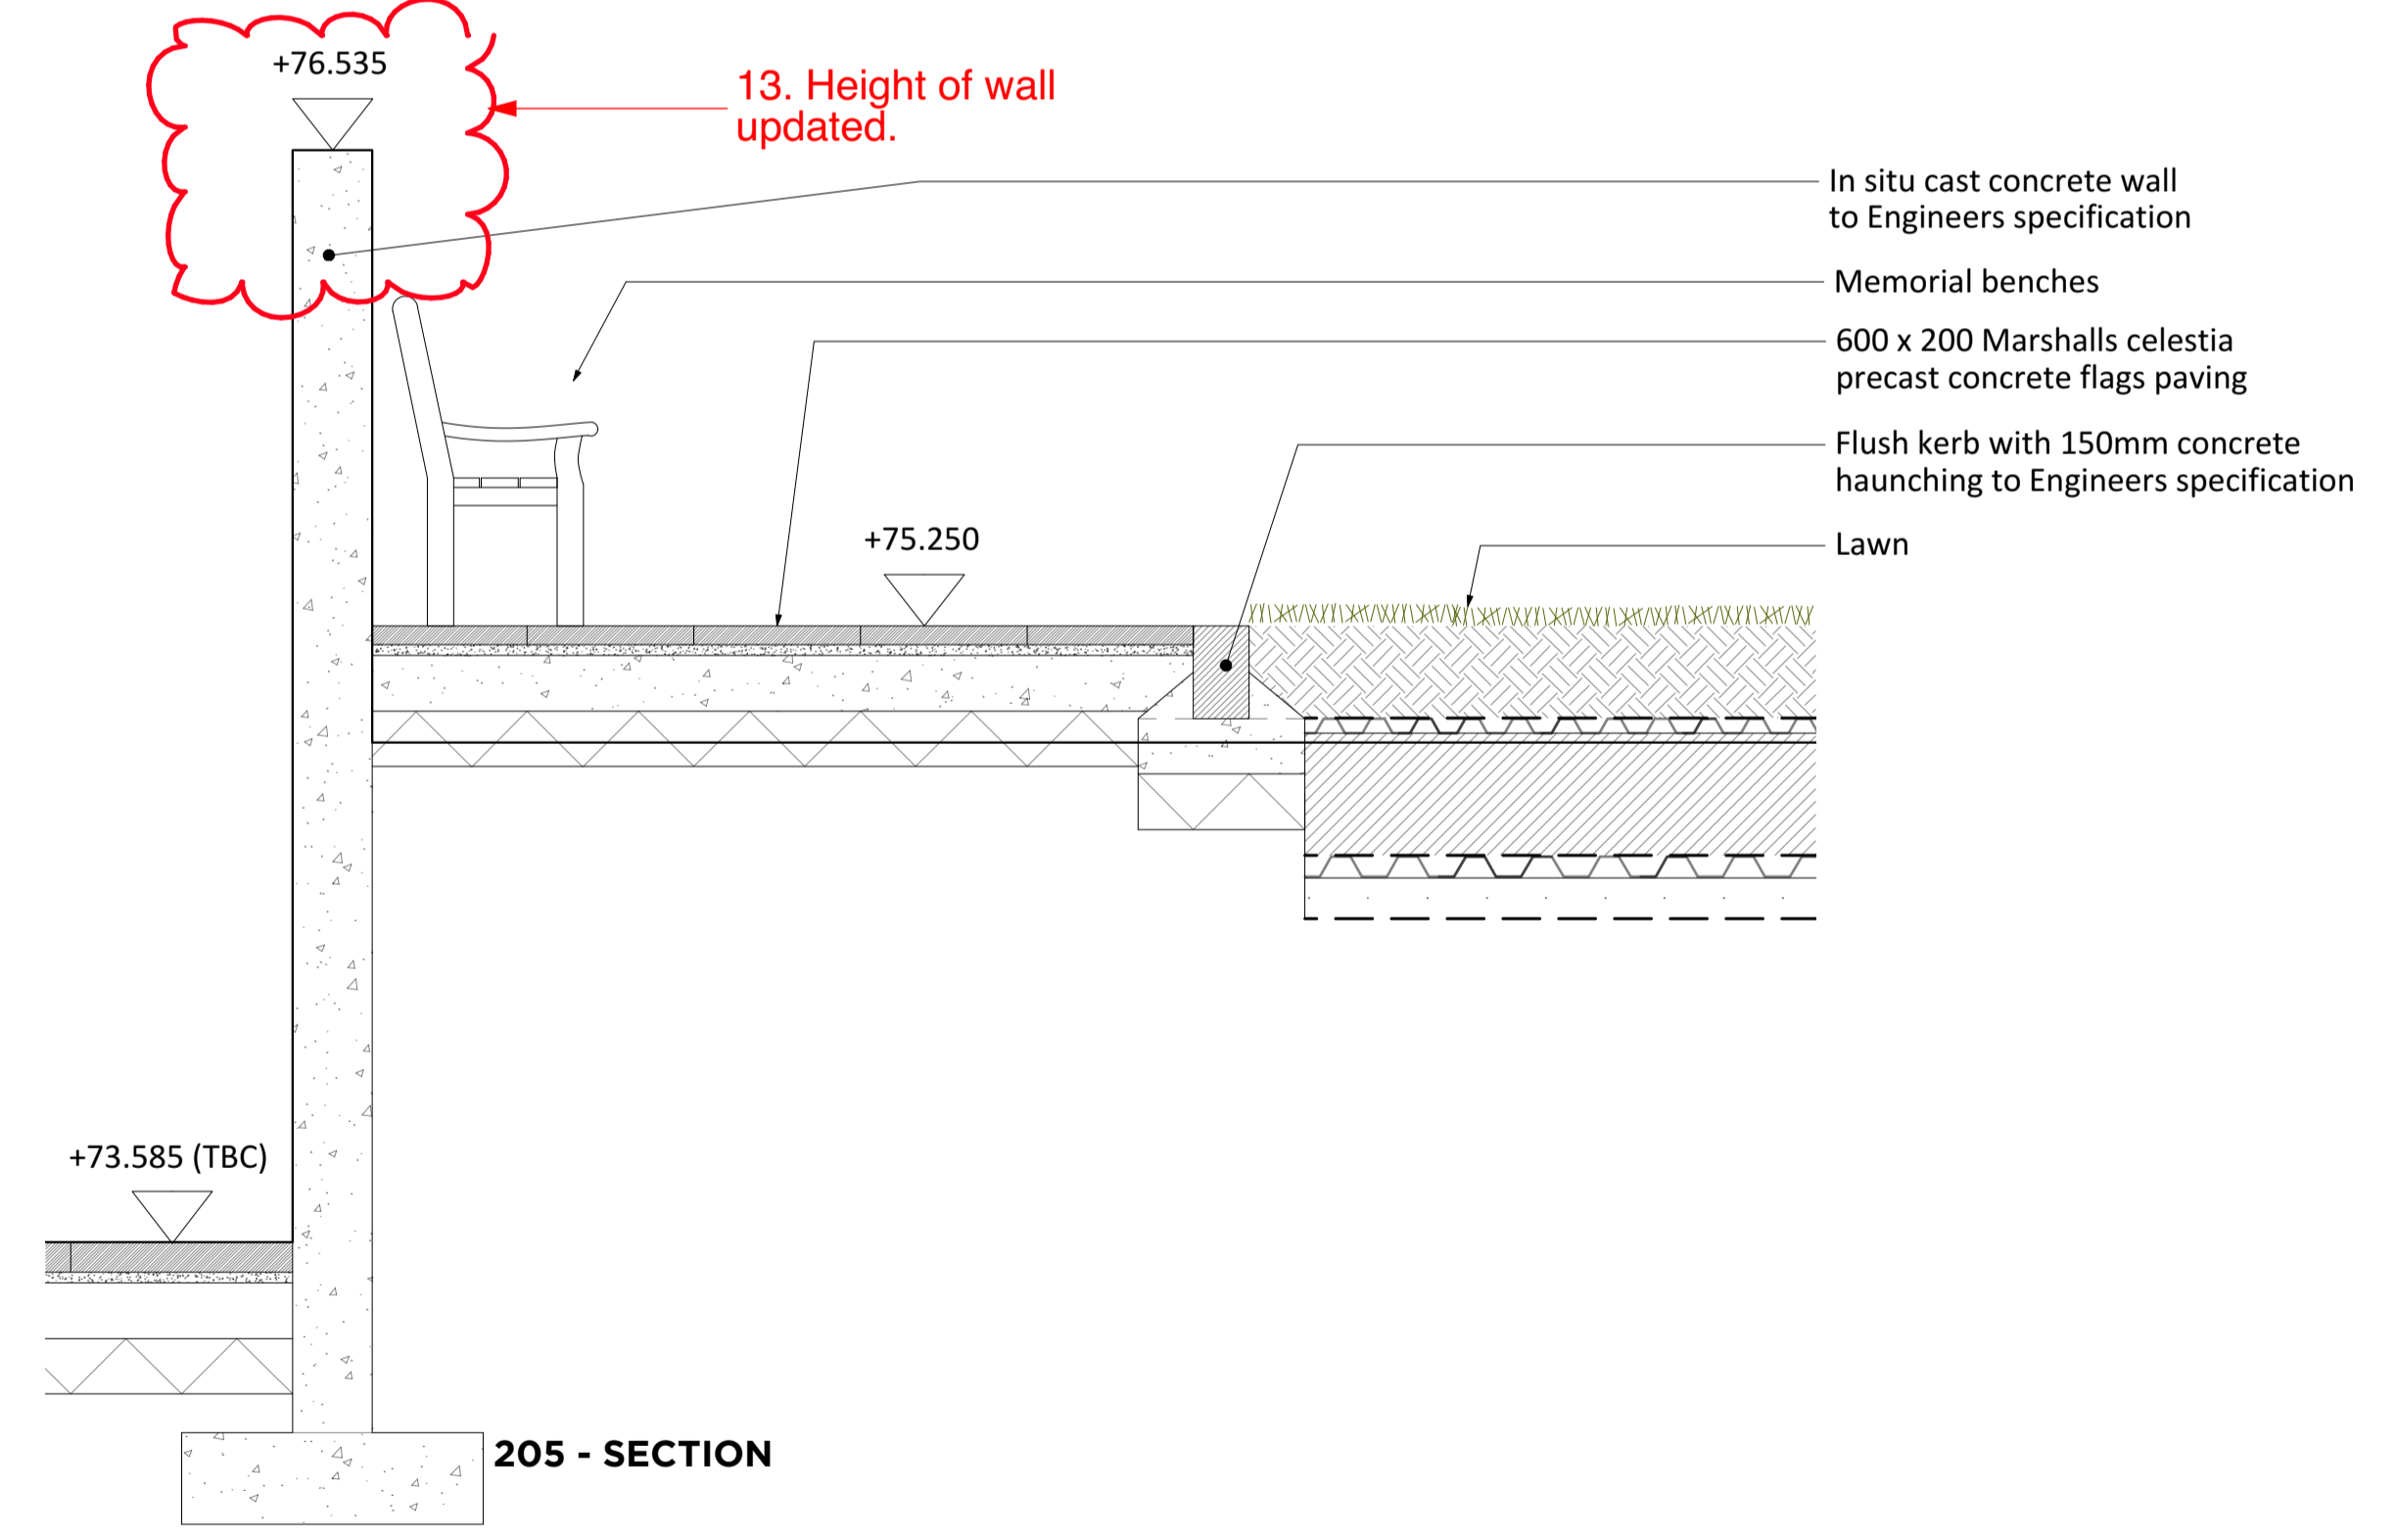

13. Height of wall updated.

General notes:	
07	Drawing updates 25.07.16 RS
06	Further Hoppers updates added 20.07.16 MS
05	Revised following Hopkins 05.05.16 CP
04	Revised Details for Planning 25.04.16 CP
03	Revised Details 23.03.16 CP
02	Revised Details 10.03.16 CP
01	Revised Details 26.02.16 CP