
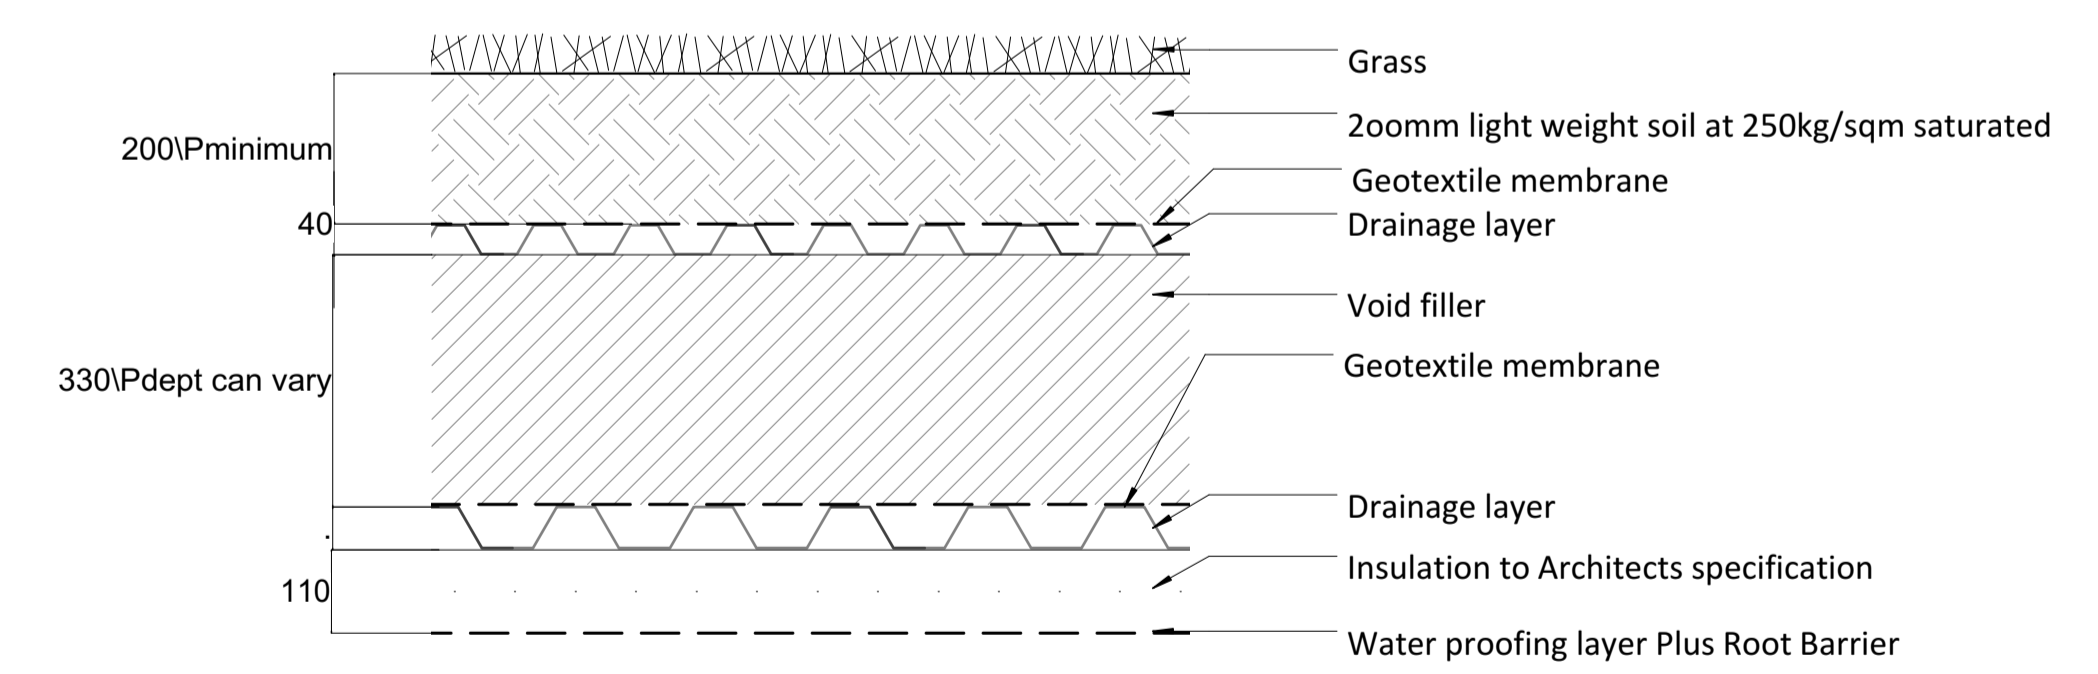
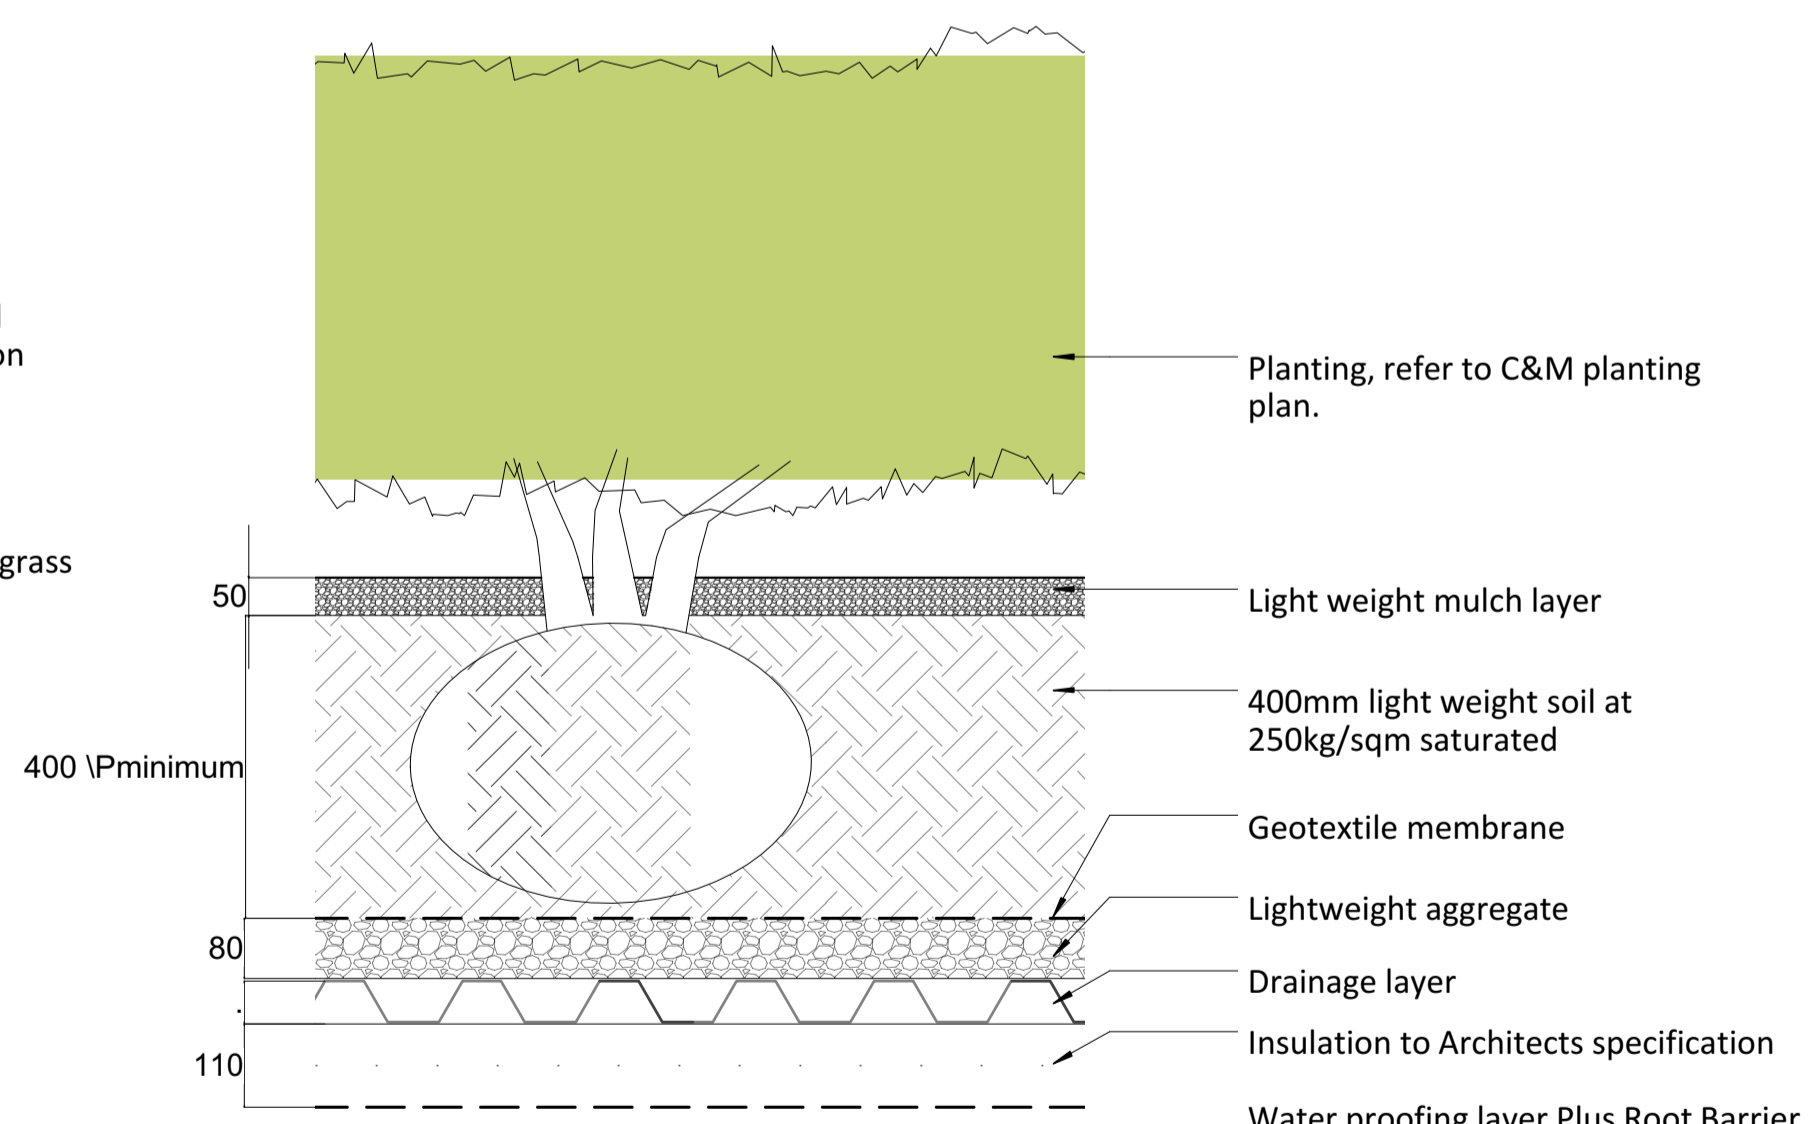
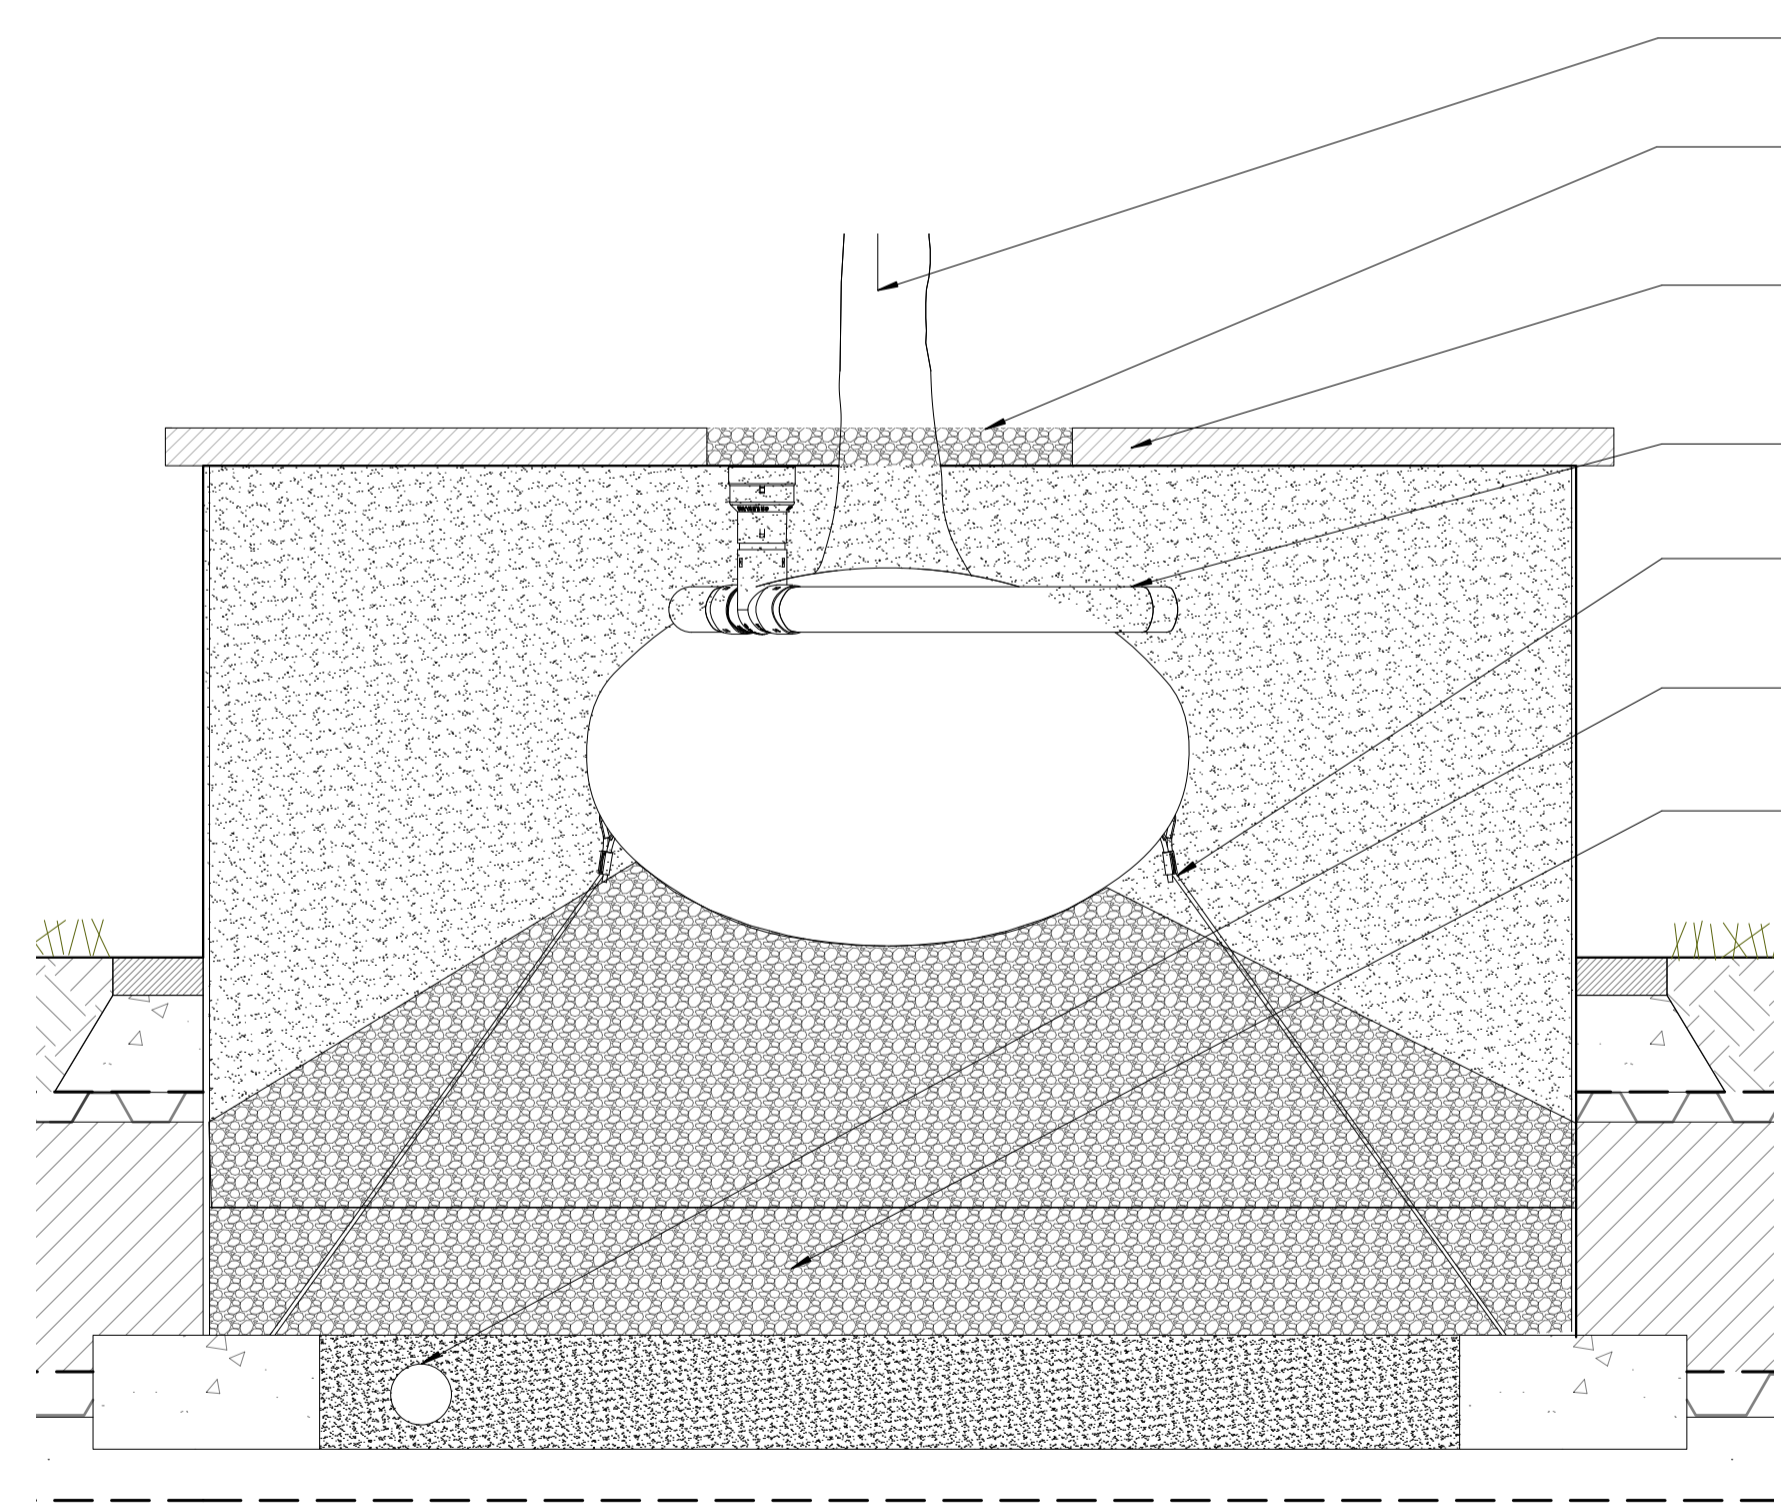
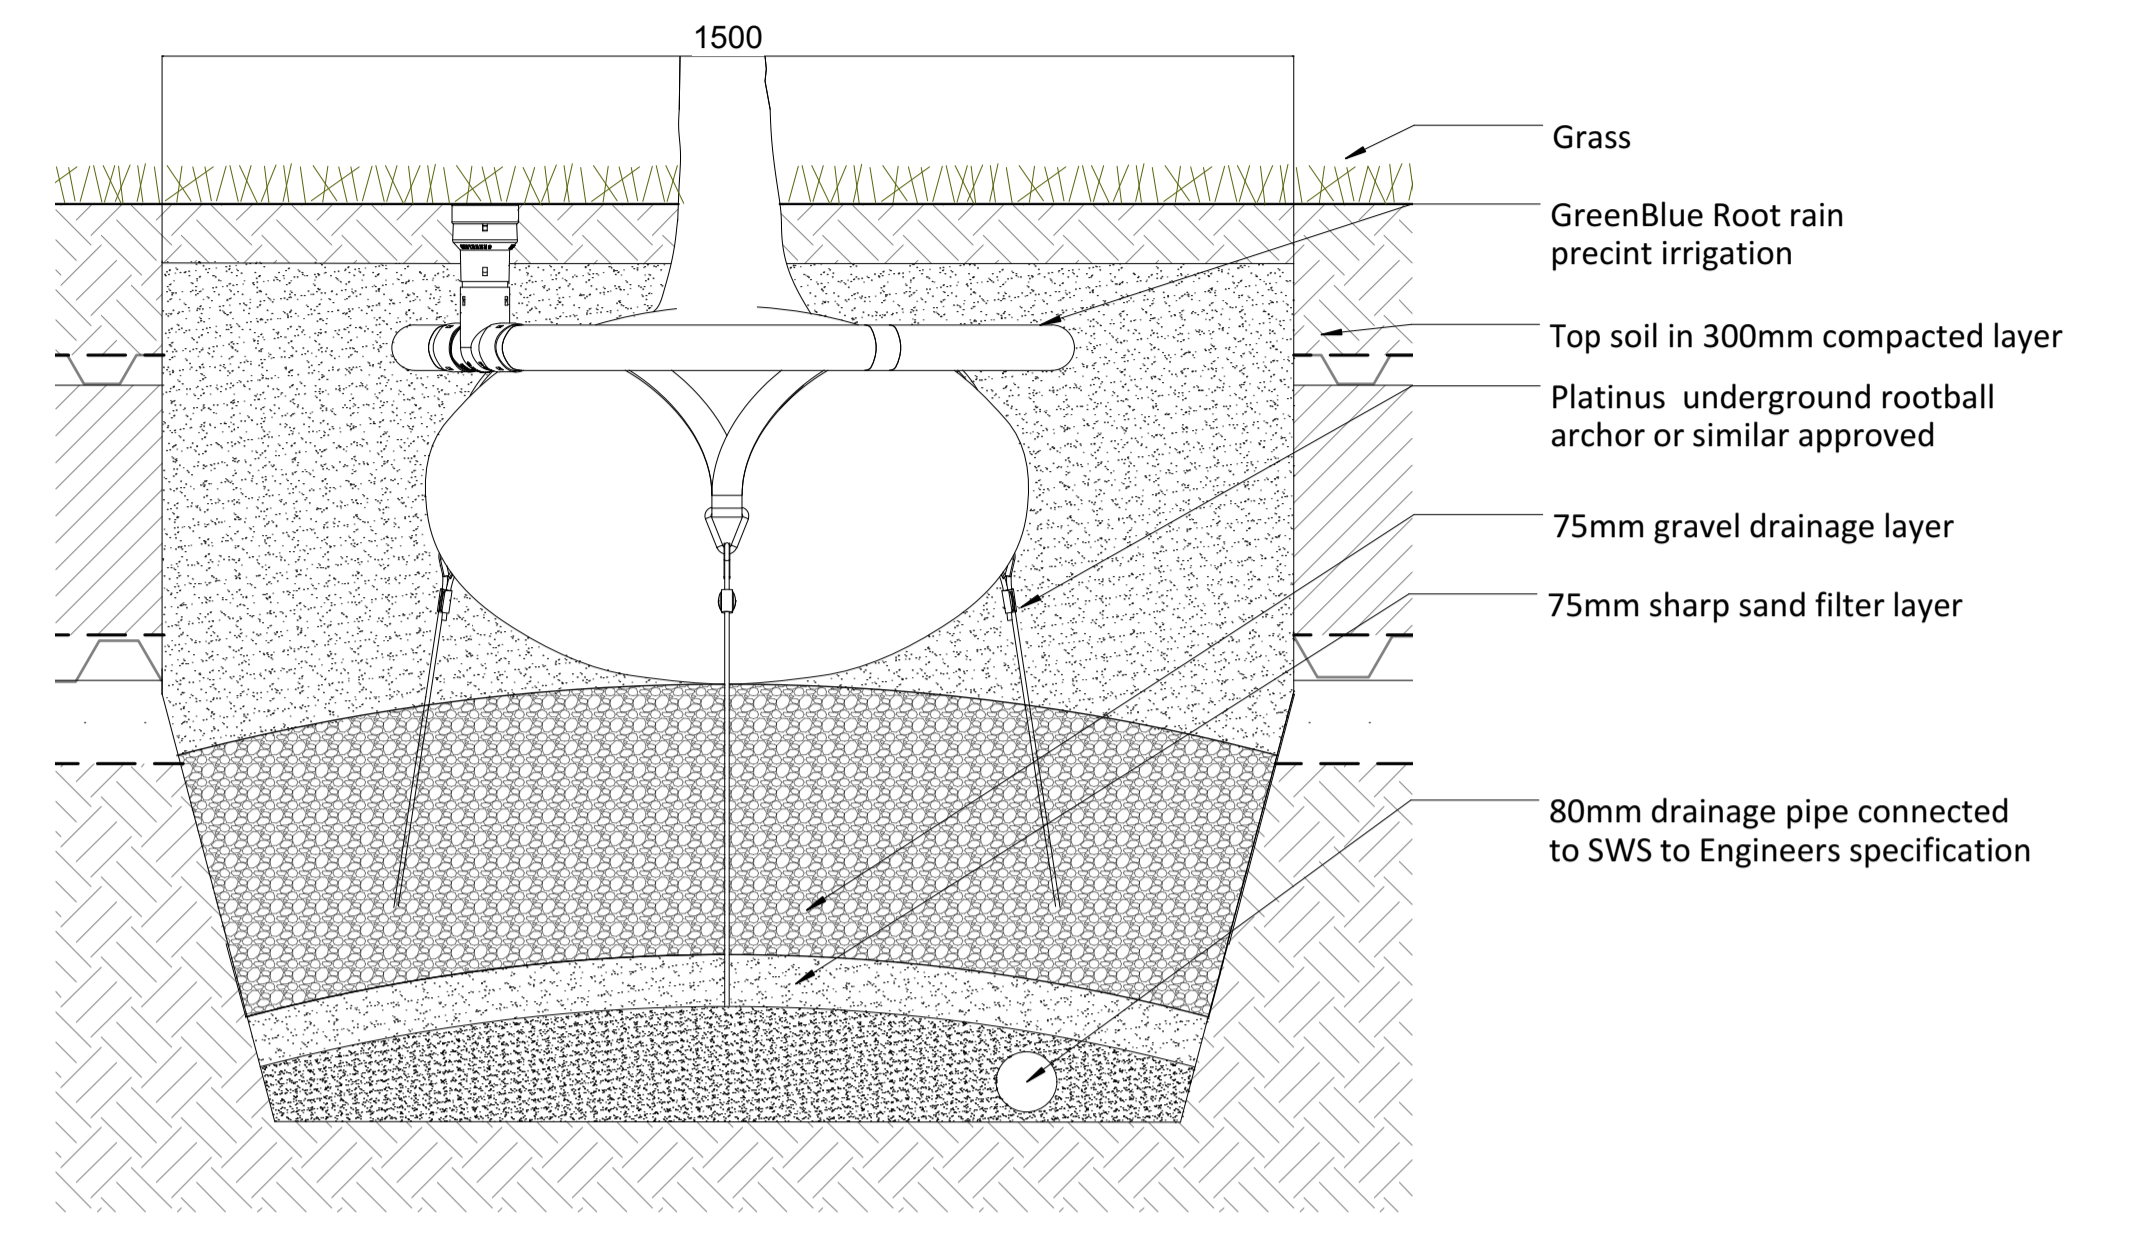


12. Concrete upstand removed.

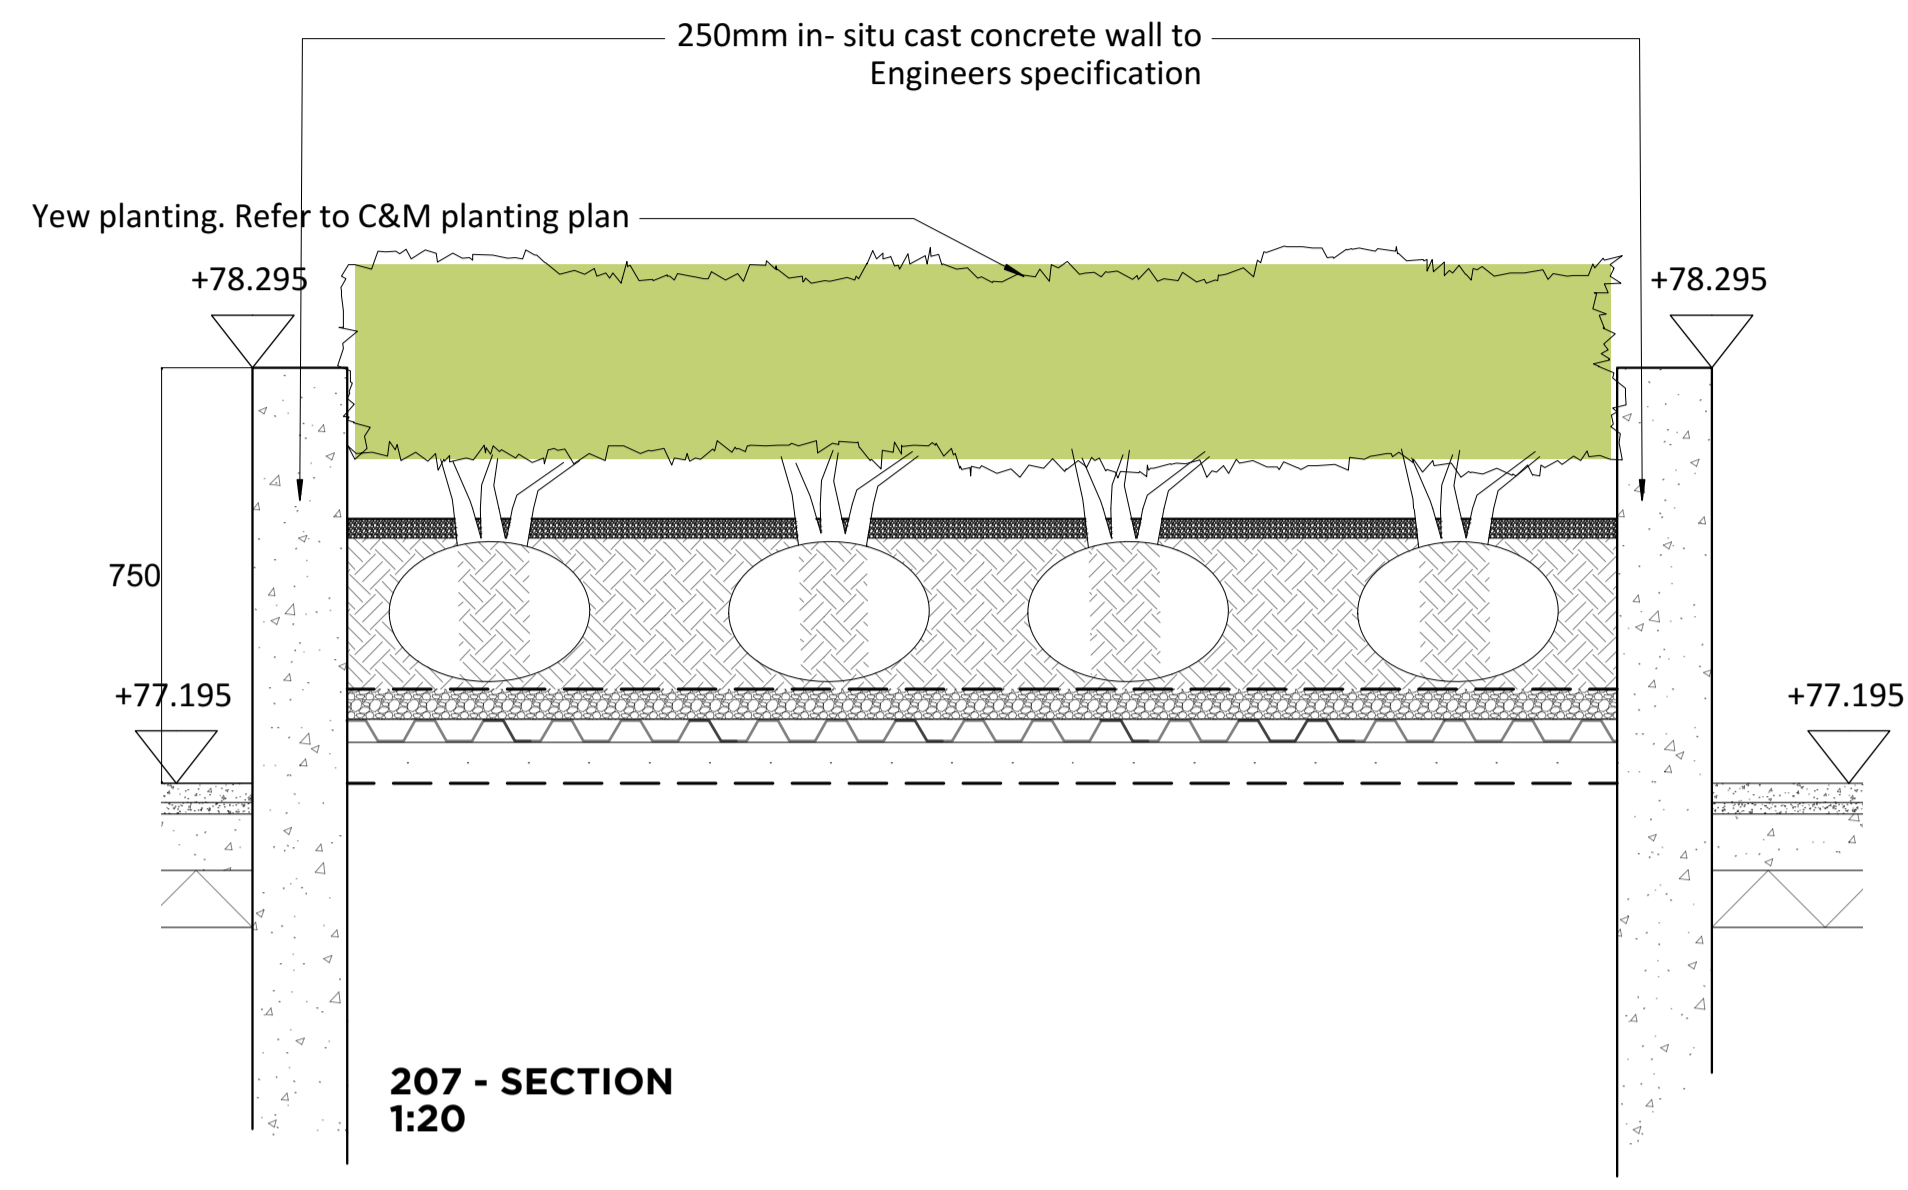

General notes:			
07	Drawing Updates	25.07.16	MS
06	Further Hopkins updates added	20.07.16	MS
05	Revised following Hopkins	05.05.16	CP
04	Revised Details for Planning	25.04.16	CP
03	Revised Details	23.03.16	CP
02	Revised Details	10.03.16	CP
01	Revised Details	26.02.16	CP

1. This drawing is to be read in conjunction with other C&M landscape drawings and specifications.
 2. Any discrepancies between sources of information should be immediately notified to the Landscape Architect for clarification.
 3. Do not scale off this drawing.
 4. All dimensions in mm unless otherwise stated.

DETAILS 3 OF 3		ROYAL FREE PEARS BUILDING	
PLANNING		1:20 @ A1	1372-DT-003-07
		16.02.2016	
		CP	