




**A - SECTION
1:20**

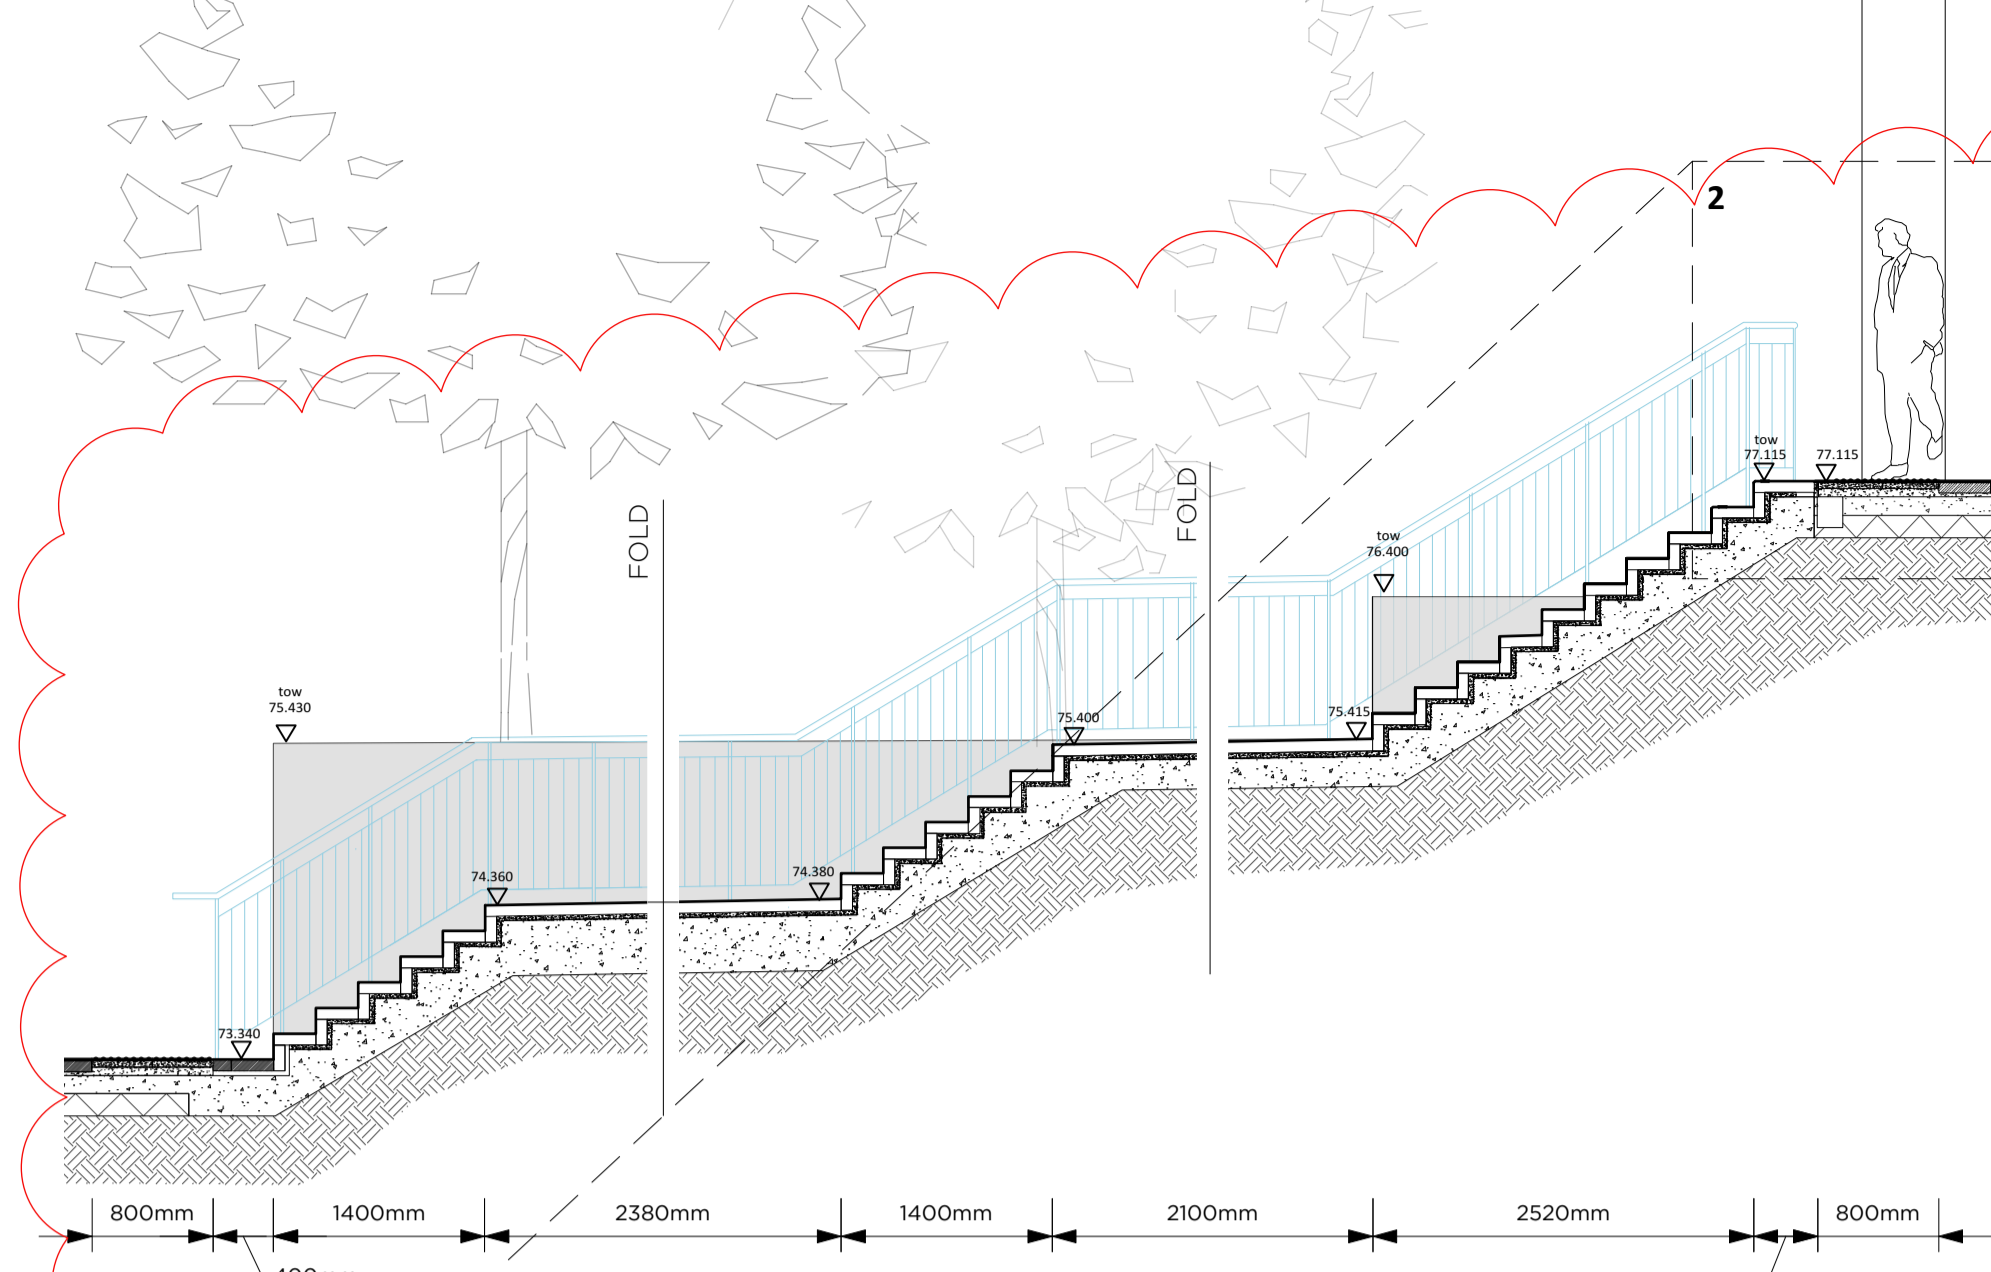


**B - UNFOLDED SECTION
1:50**

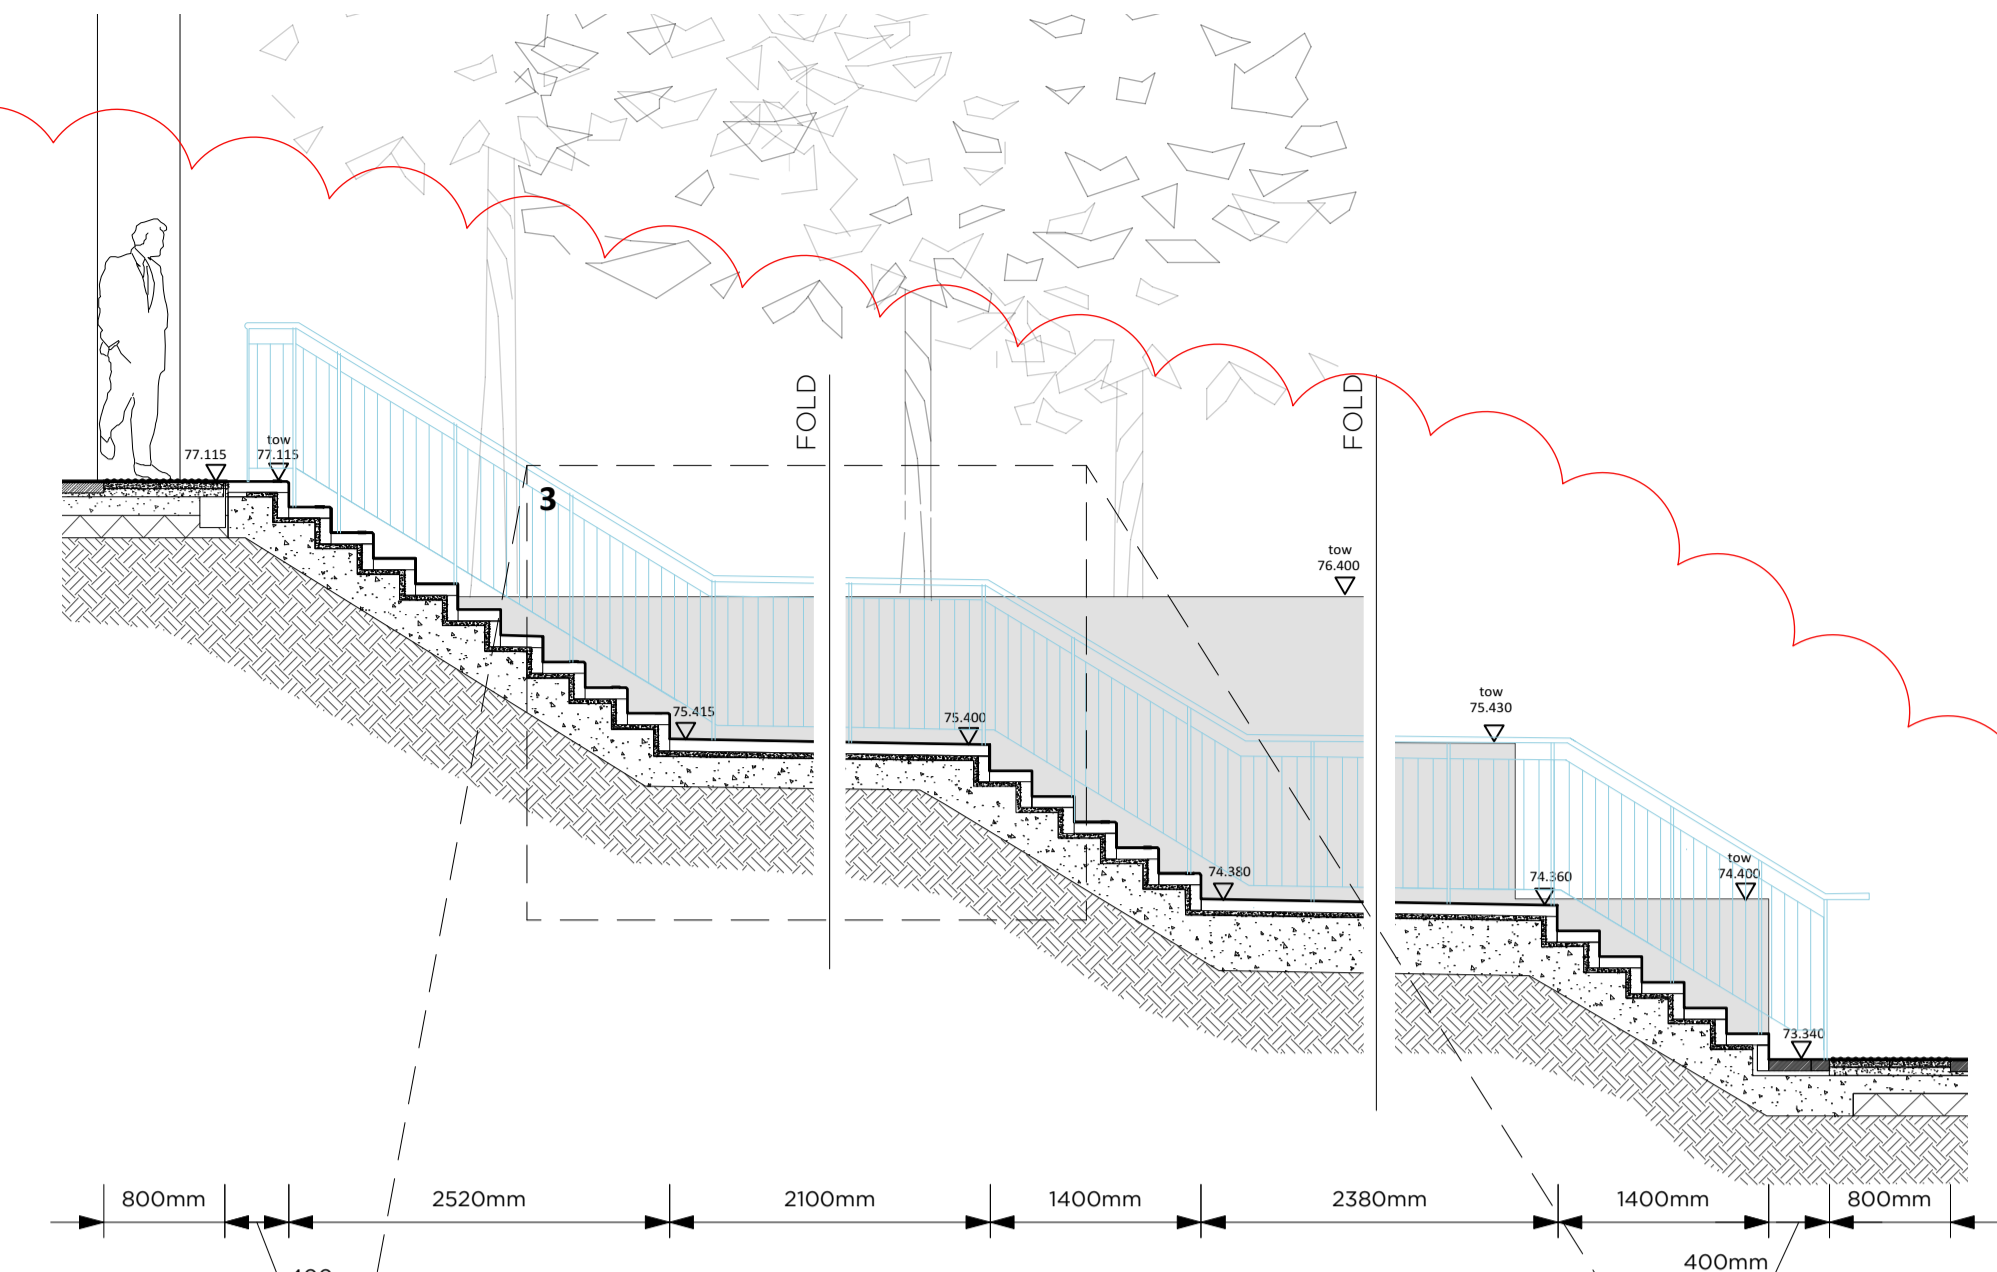


**C - UNFOLDED SECTION
1:50**

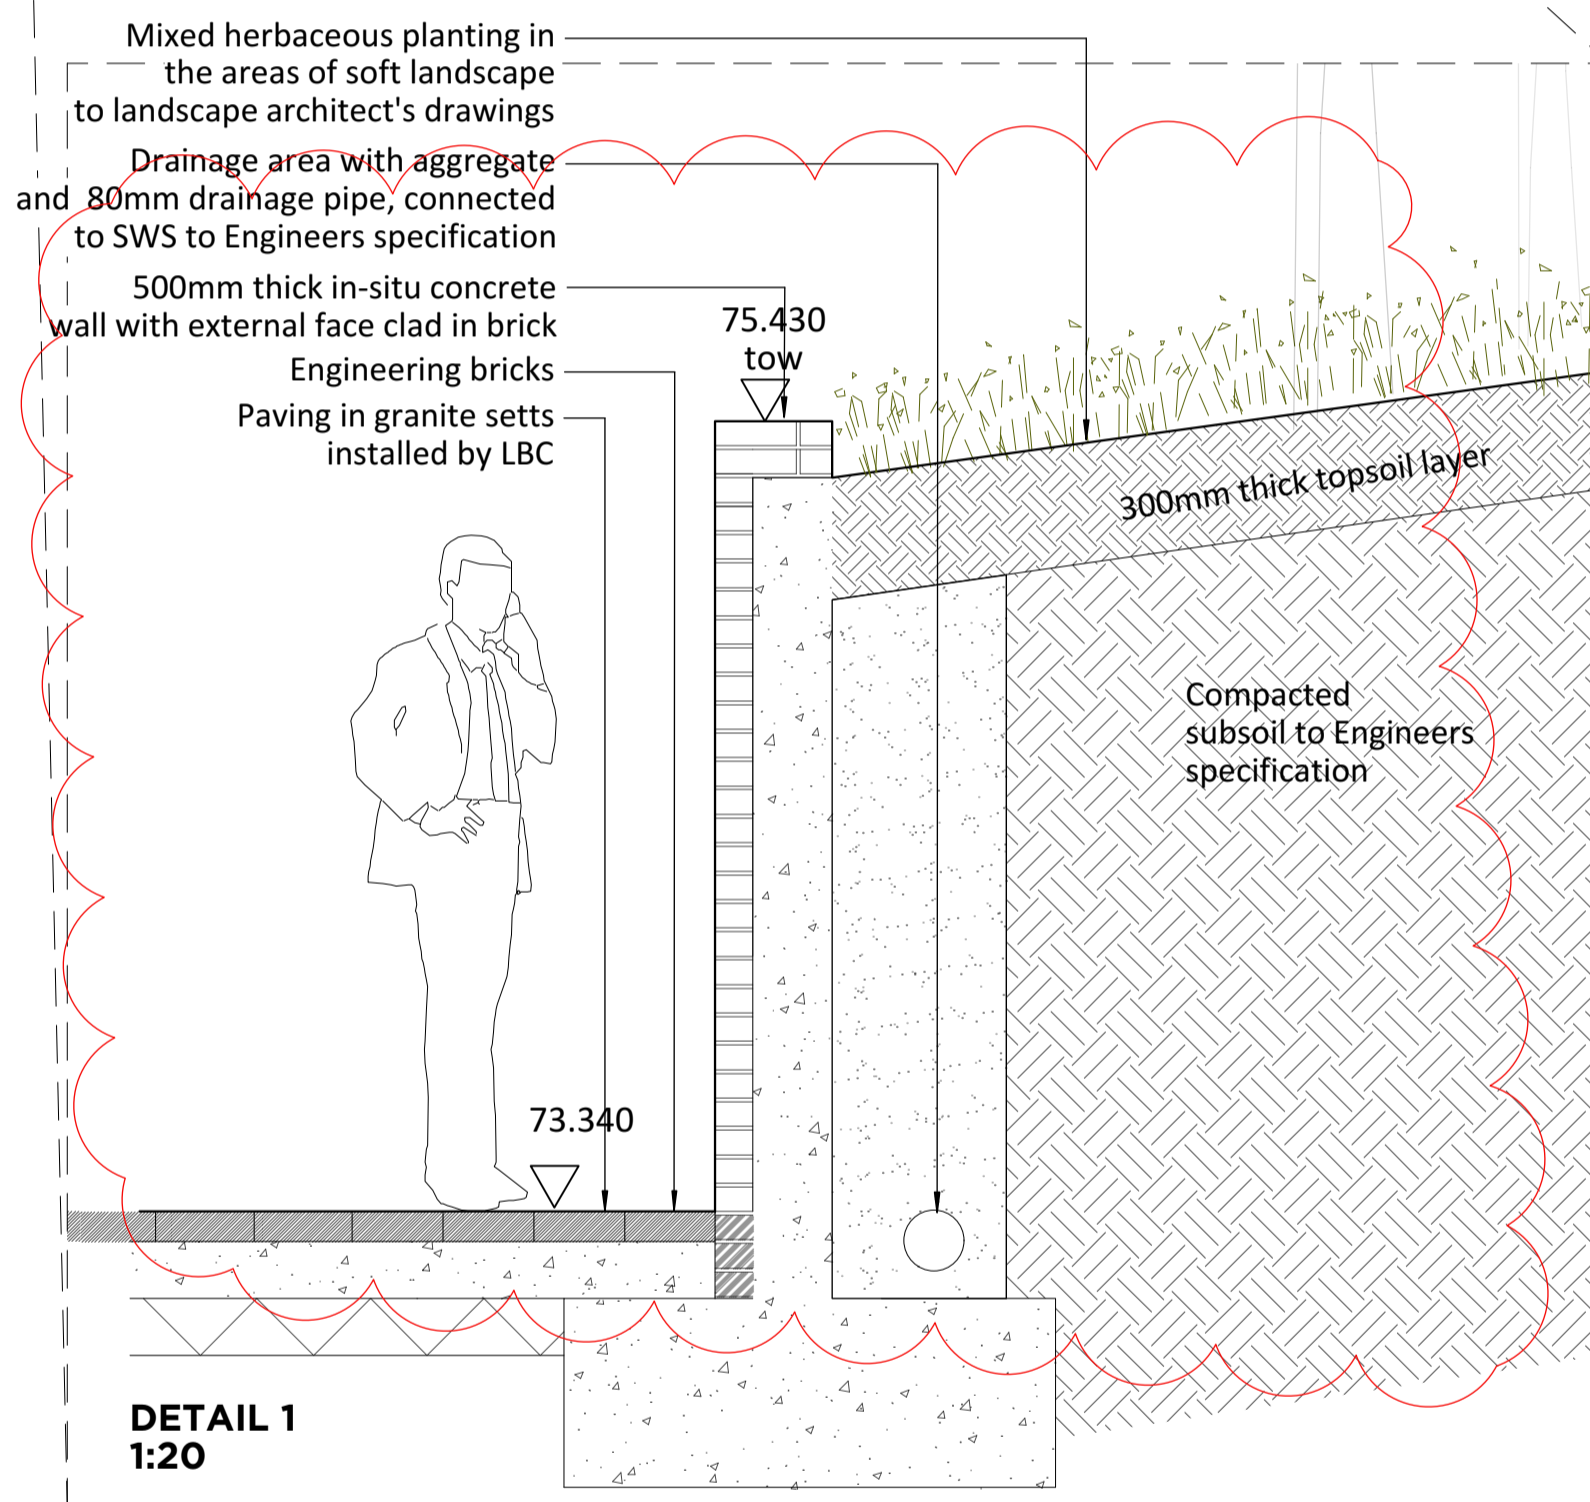


**DETAIL 1
1:20**

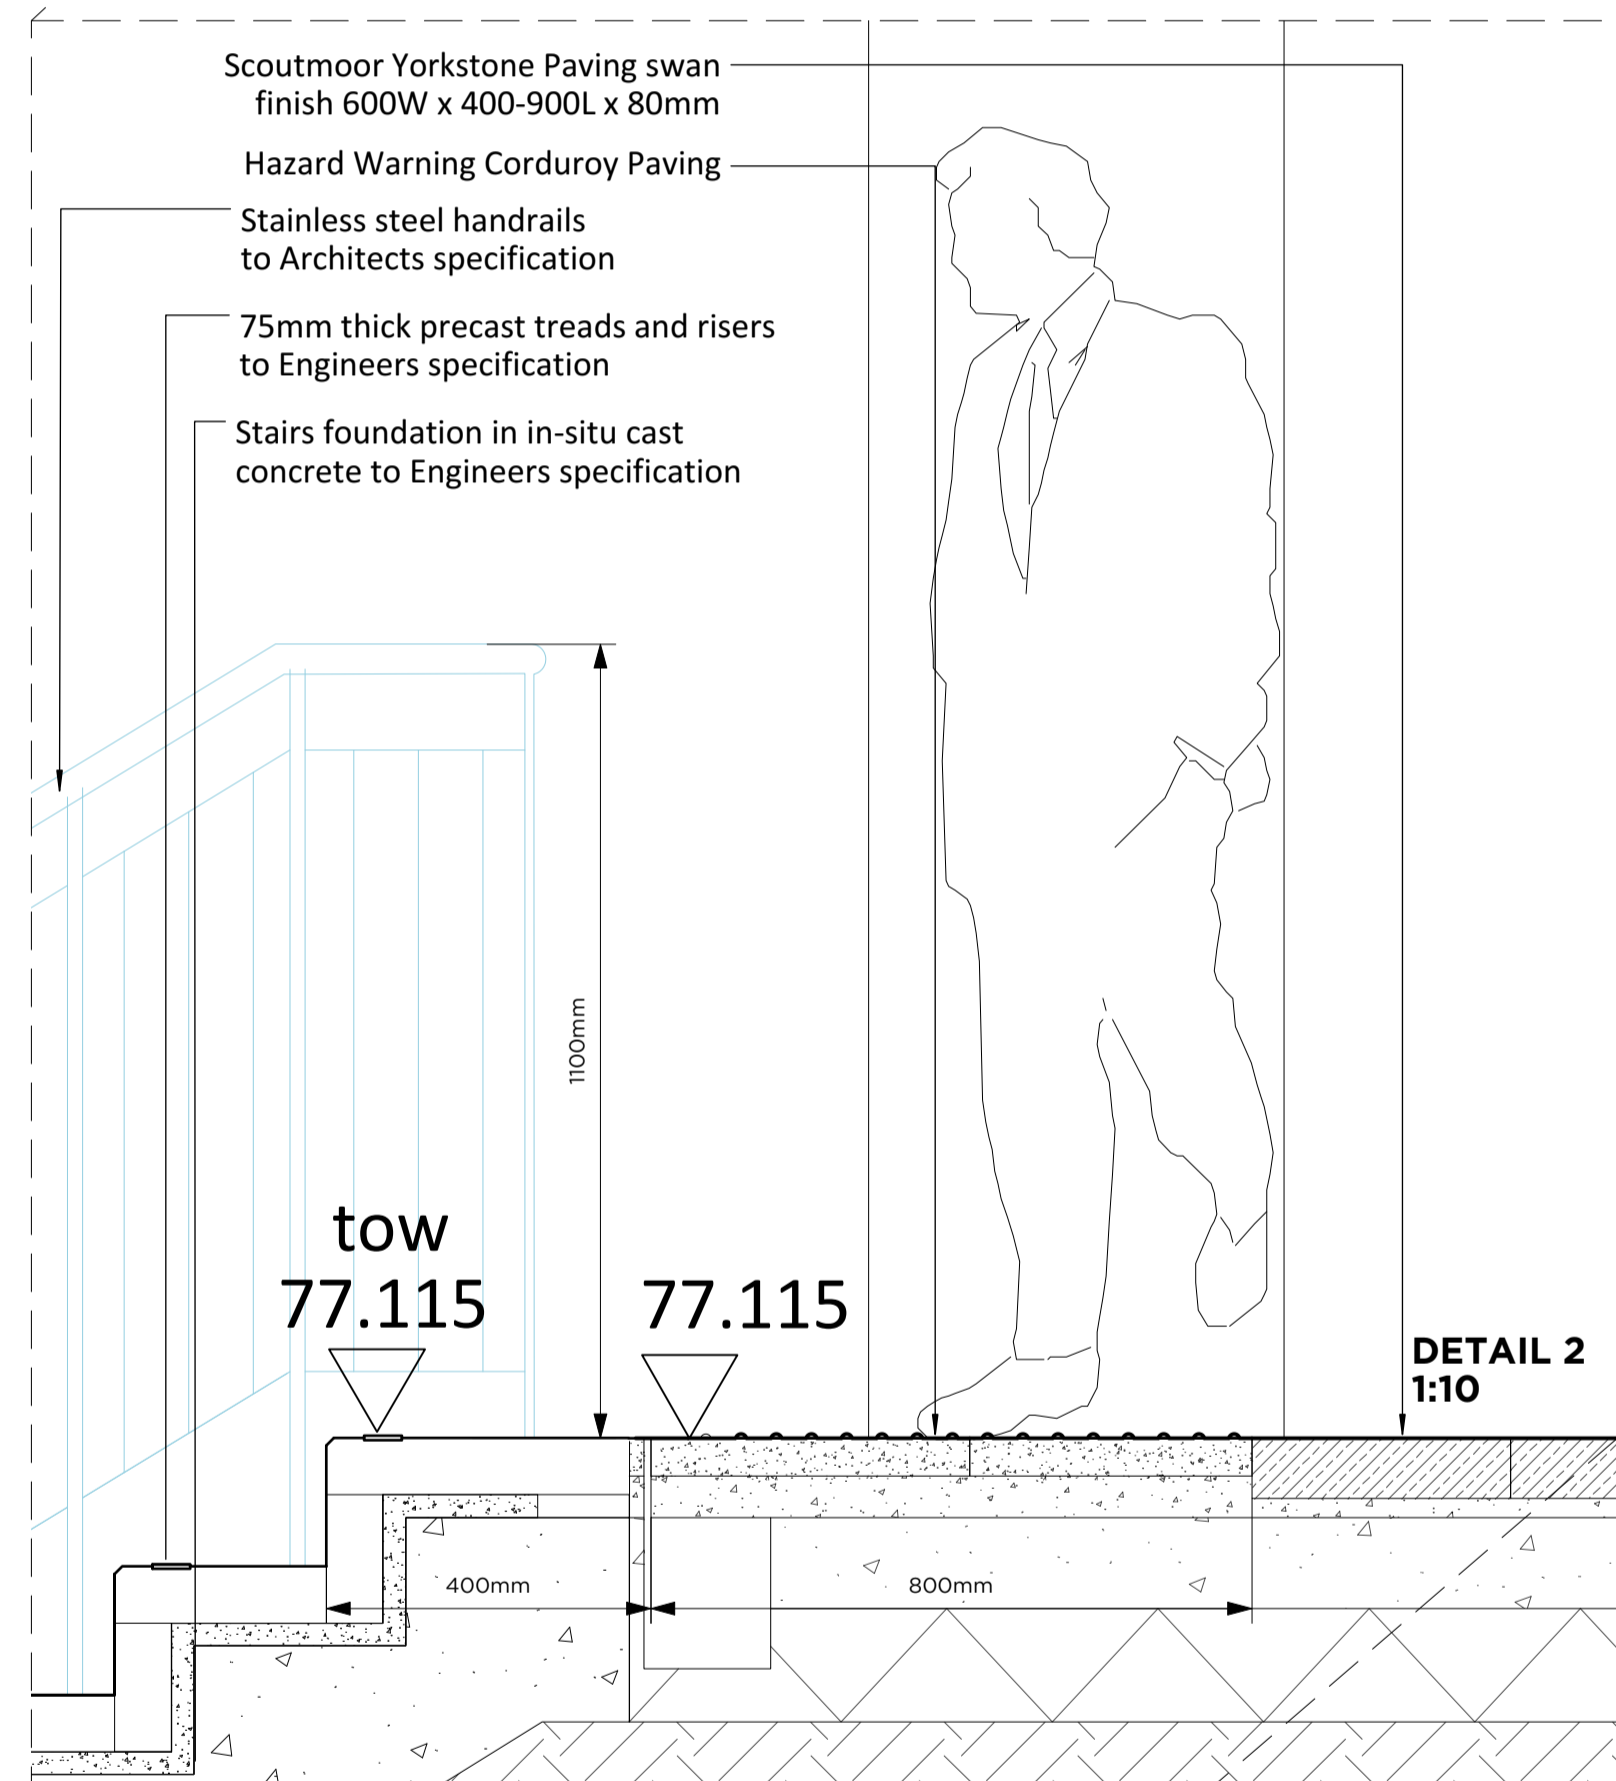

**DETAIL 2
1:10**

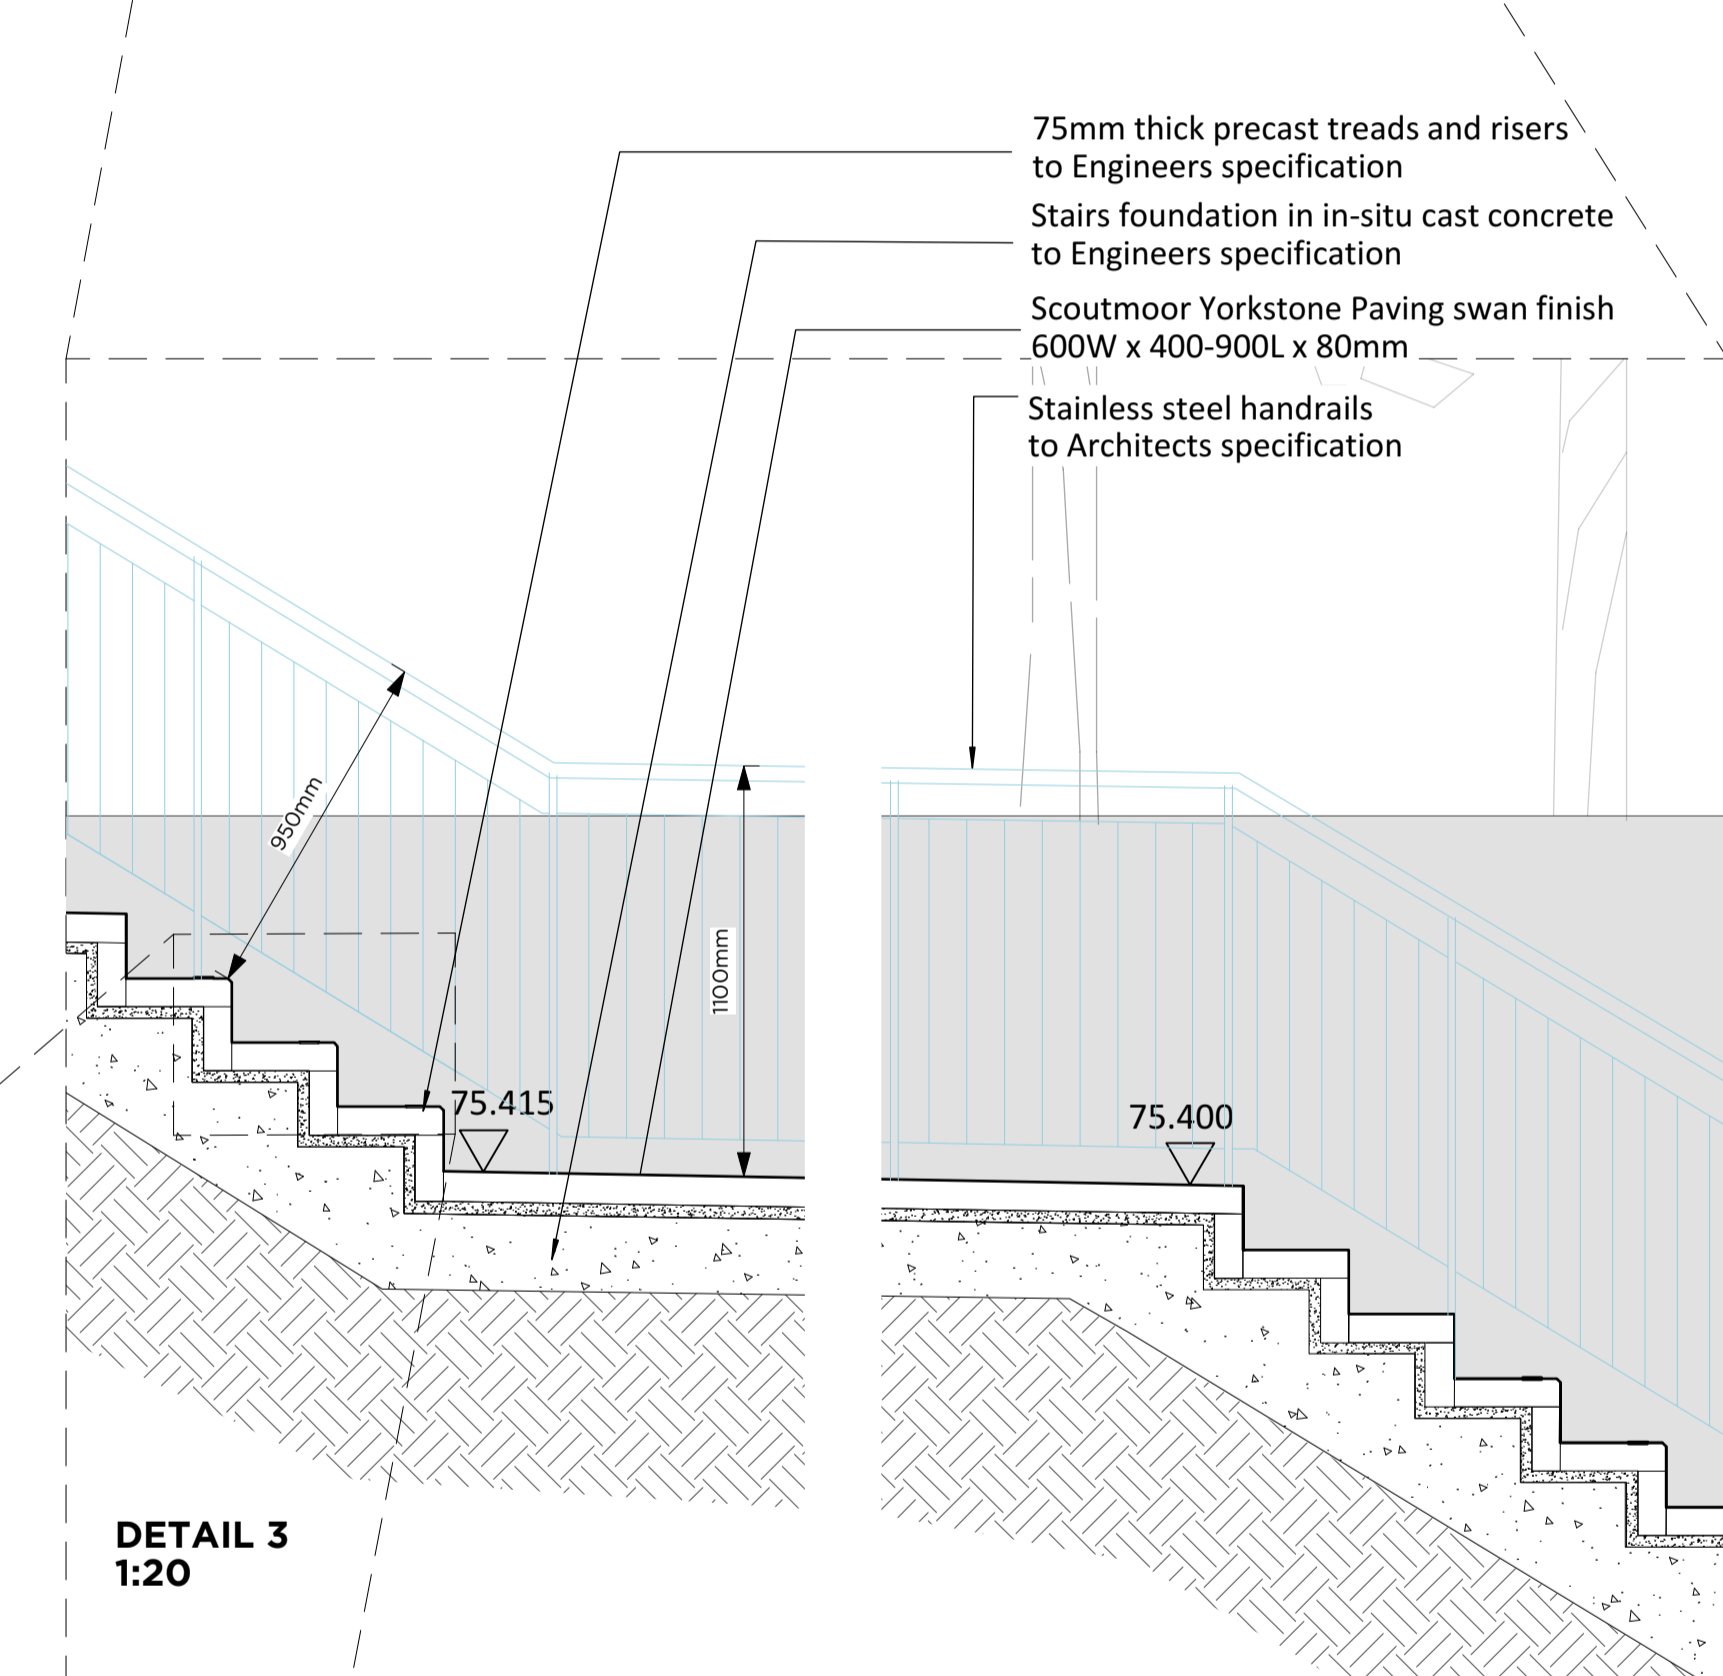


**DETAIL 3
1:20**

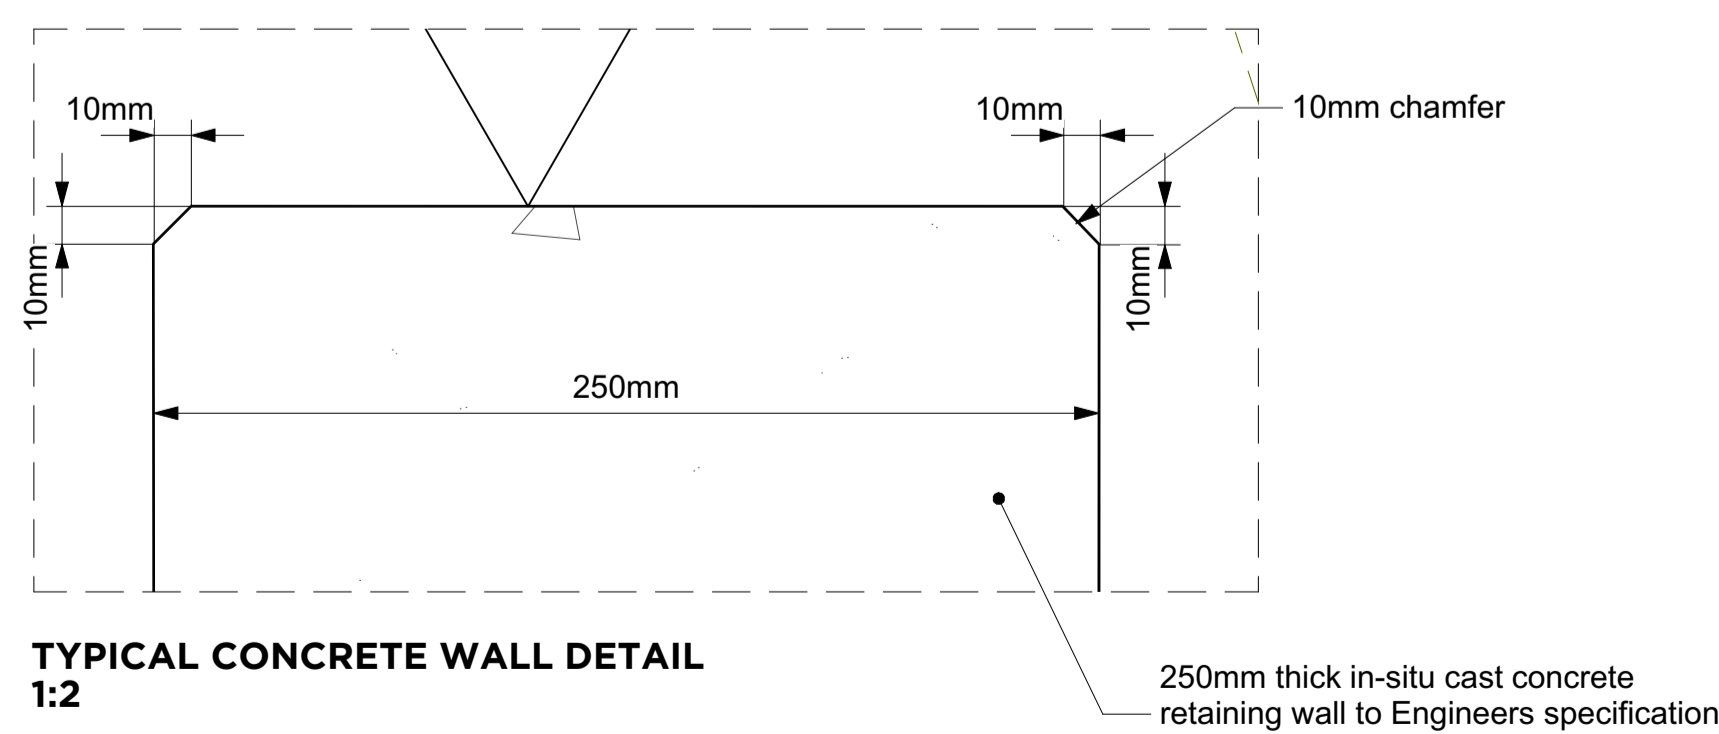

**TYPICAL CONCRETE WALL DETAIL
1:2**

250mm thick in-situ cast concrete retaining wall to Engineers specification

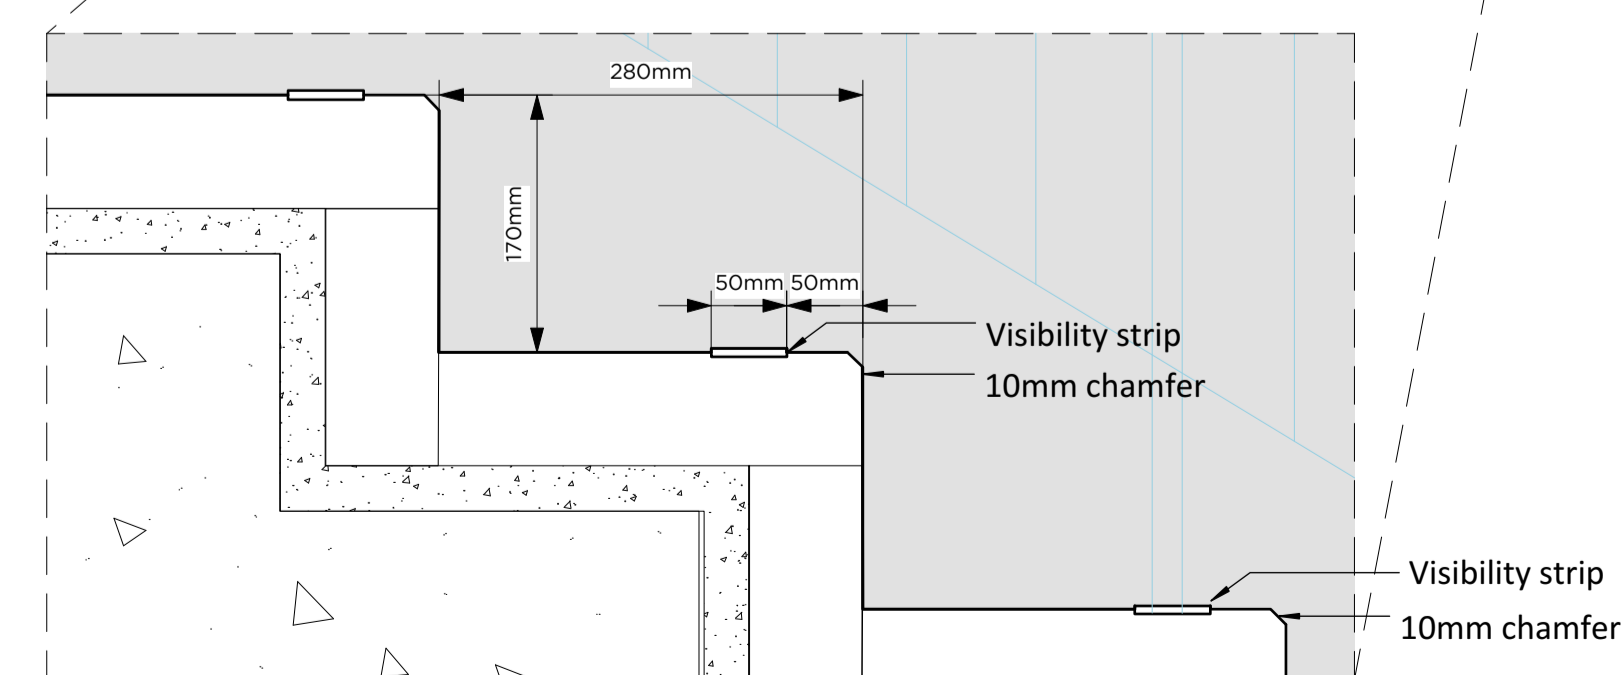

**TYPICAL STEP DETAIL
1:5**

Note: Entrance steps and surrounding terraces / retaining walls and landscaping have been revised in accordance with Non Material Amendments application / Reference: 2017/4229/P

NOT FOR ISSUE			
General notes: 1. This drawing is to be read in conjunction with other C&M landscape drawings and specifications.			
07	Changes to reflect layout	25.10.17	BK
06	Further Hopkins updates added	20.07.16	MS
05	Revised following Hopkins	05.05.16	CP
04	Revised Layout for Planning	25.04.16	CP
03	Revised Layout	23.03.16	CP
02	Revised Layout	10.03.16	CP
01	Revised Layout	26.02.16	CP
2. Any discrepancies between sources of information should be immediately notified to the Landscape Architect for clarification.			
3. Do not scale off this drawing.			
4. All dimensions in mm unless otherwise stated.			
SECTIONS A, B AND C		ROYAL FREE PEARS BUILDING	
VARIES @ A1		1372-SE-201-07	
16.02.2016			
CP			
PLANNING			