



Location Plan 1:1250

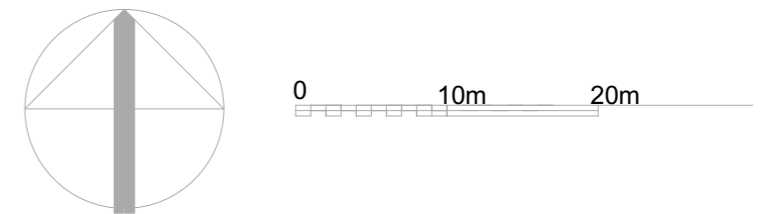

Block Plan 1:500

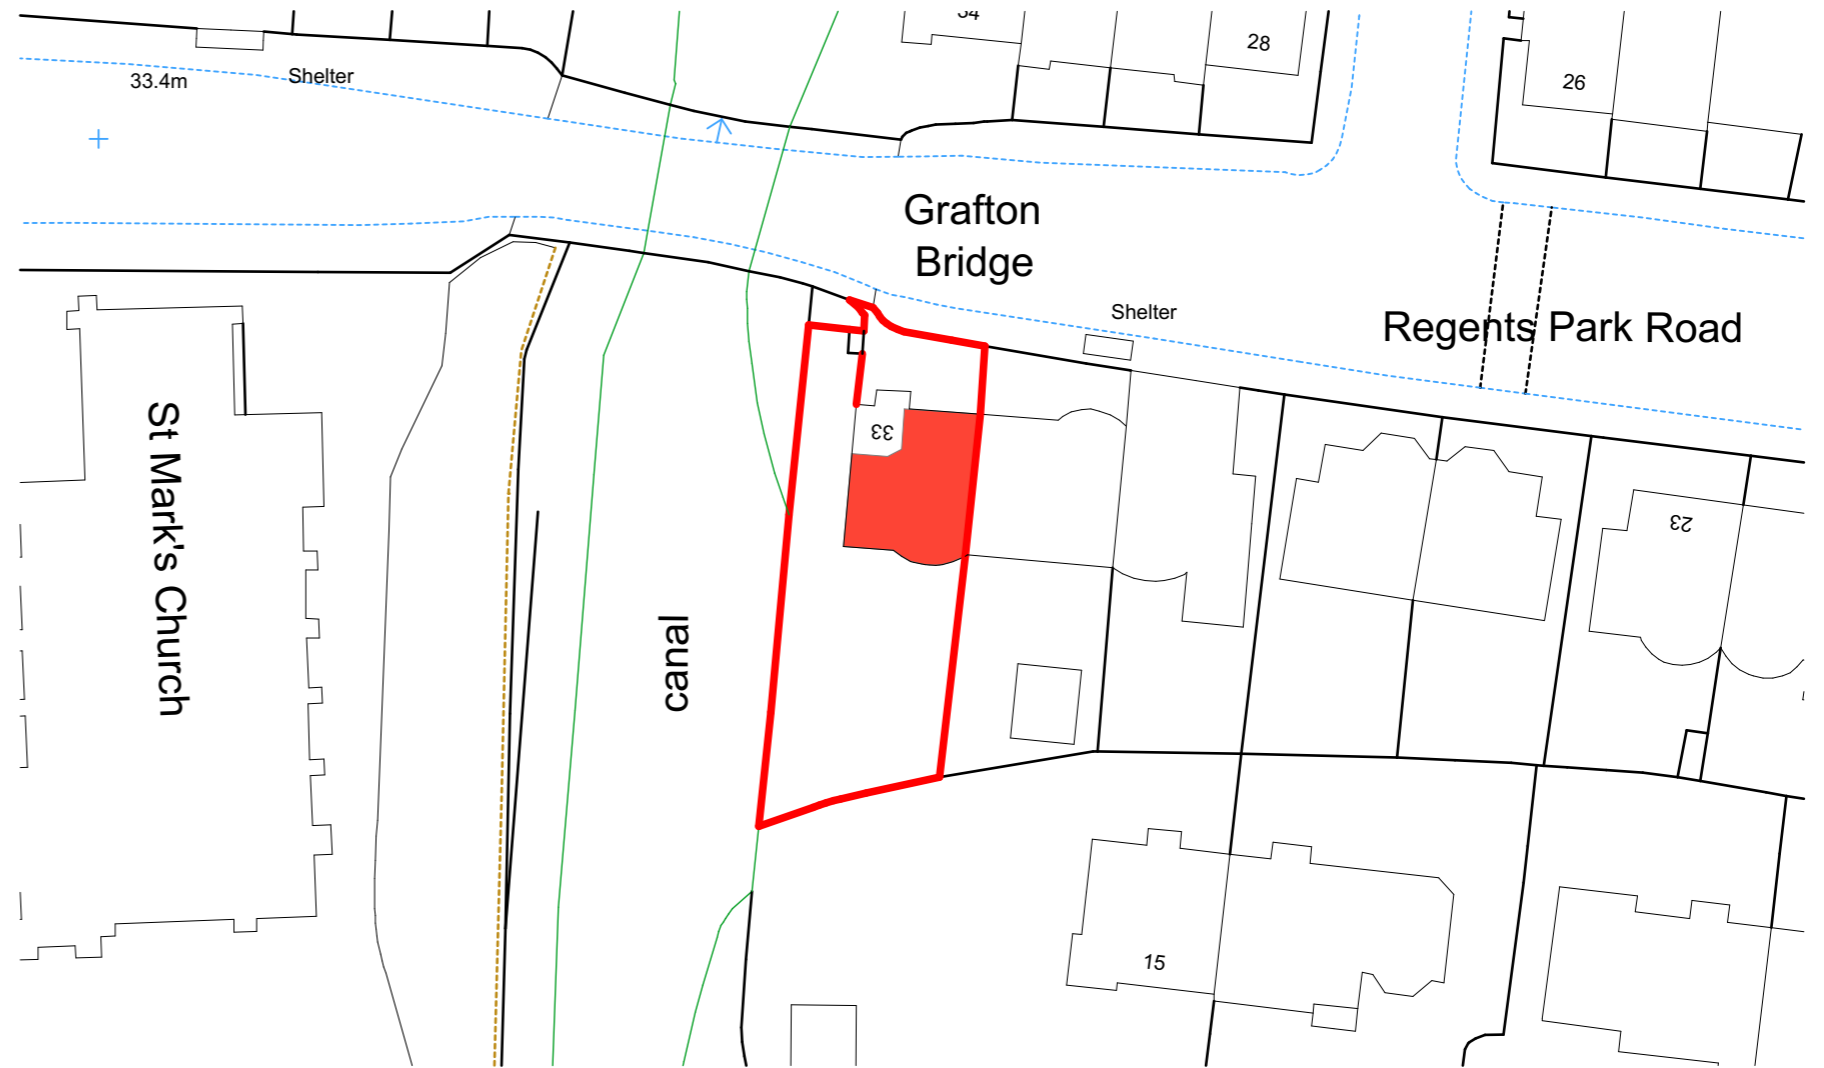

Flat 3, 33 Regents Park Road, London NW1 7TL
 Replacement of Windows with Double Glazing

Location and Block Plans

OP owen powell ltd architects
 82 Gloucester Road Brighton BN1 4AP
 01273 69 66 55 op@owen-powell.com

May
 2018

1:1250 and
 1:500 @ A3

1815/1