



188-189 Drury Lane, WC2B 5QD

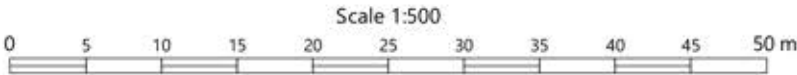

Projection: British National Grid

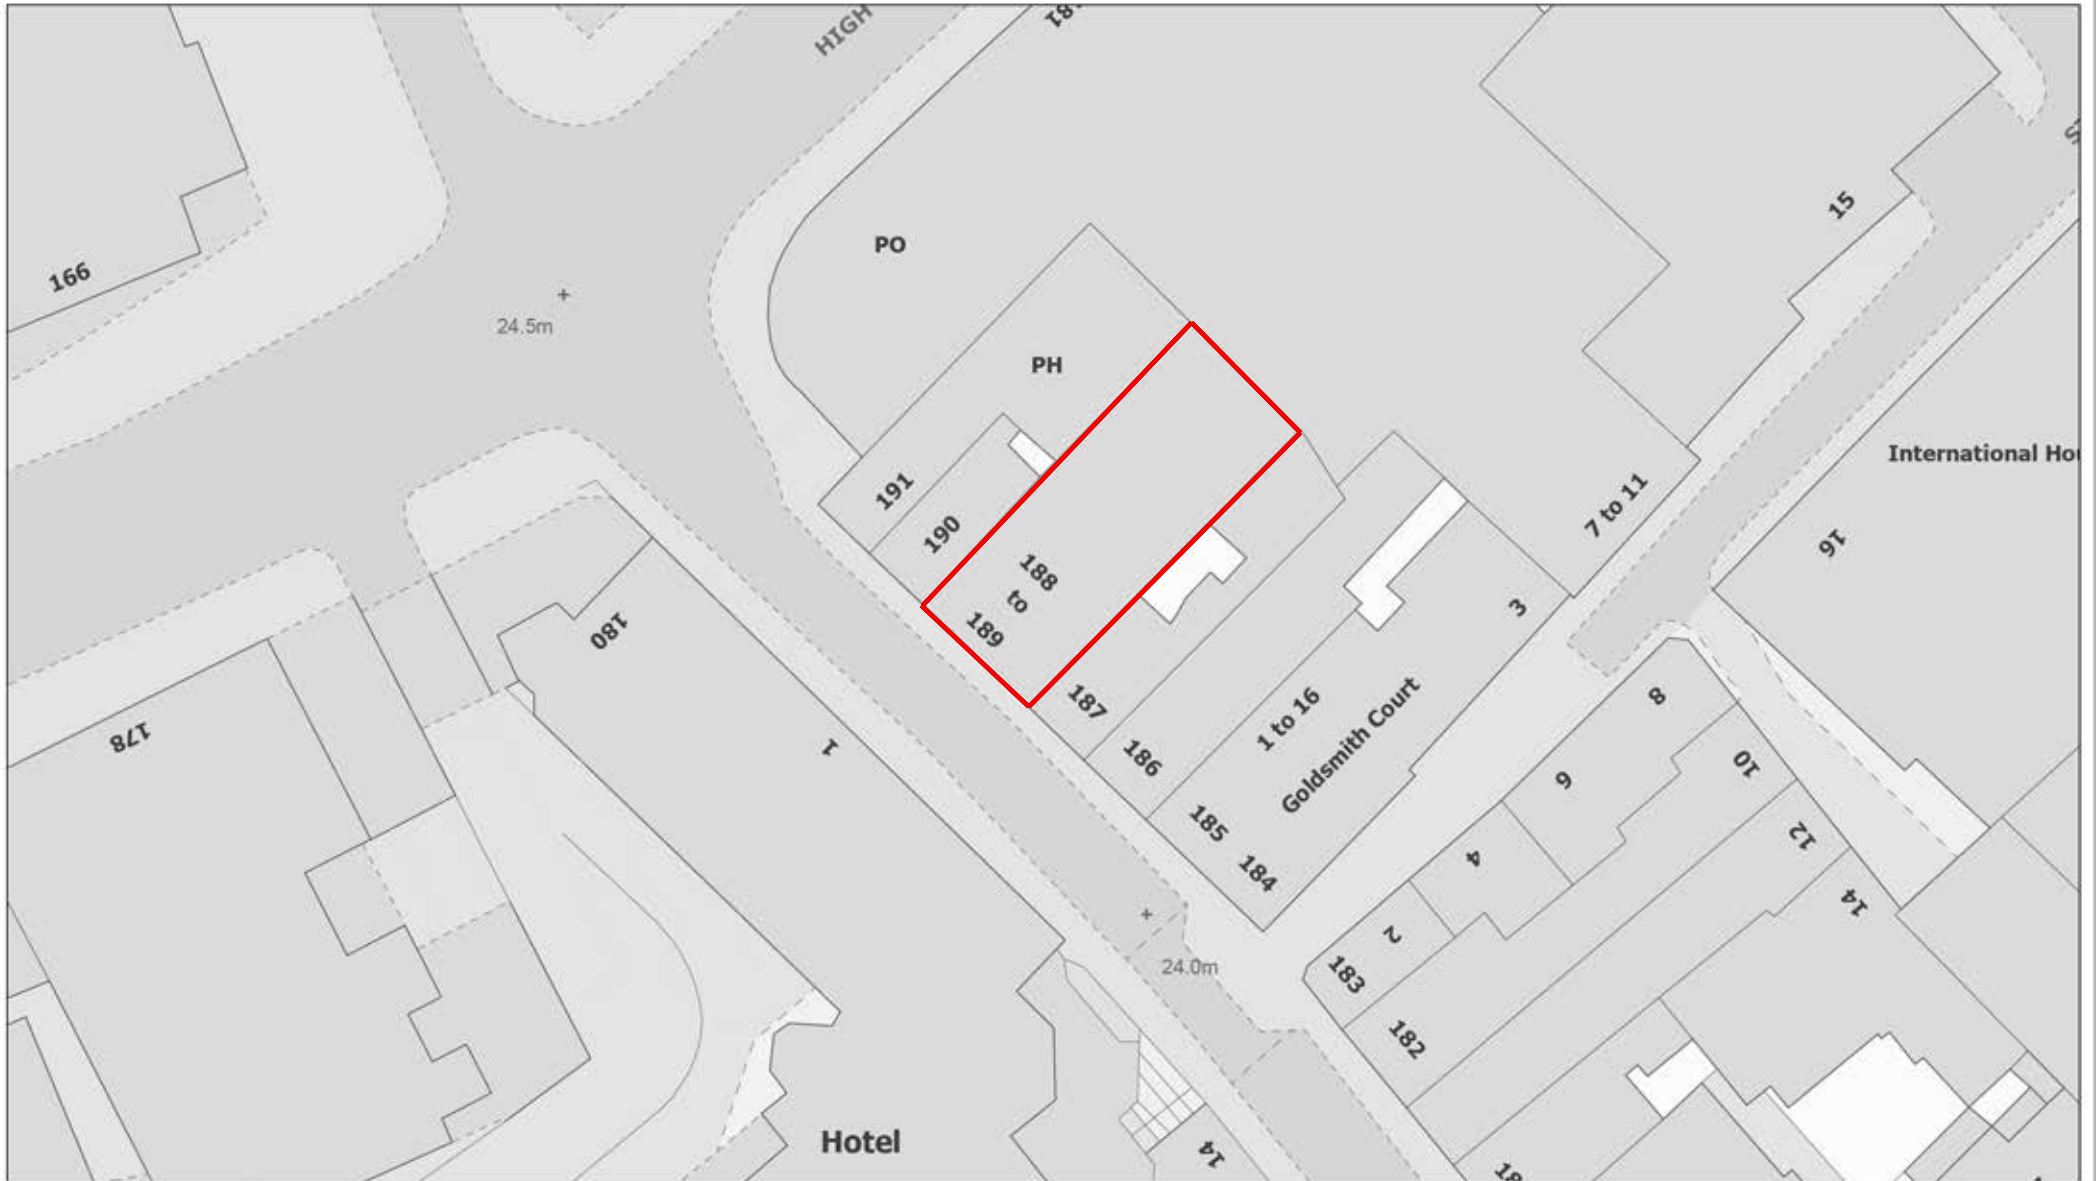