


PROPOSED PLAN
SCALE 1:500

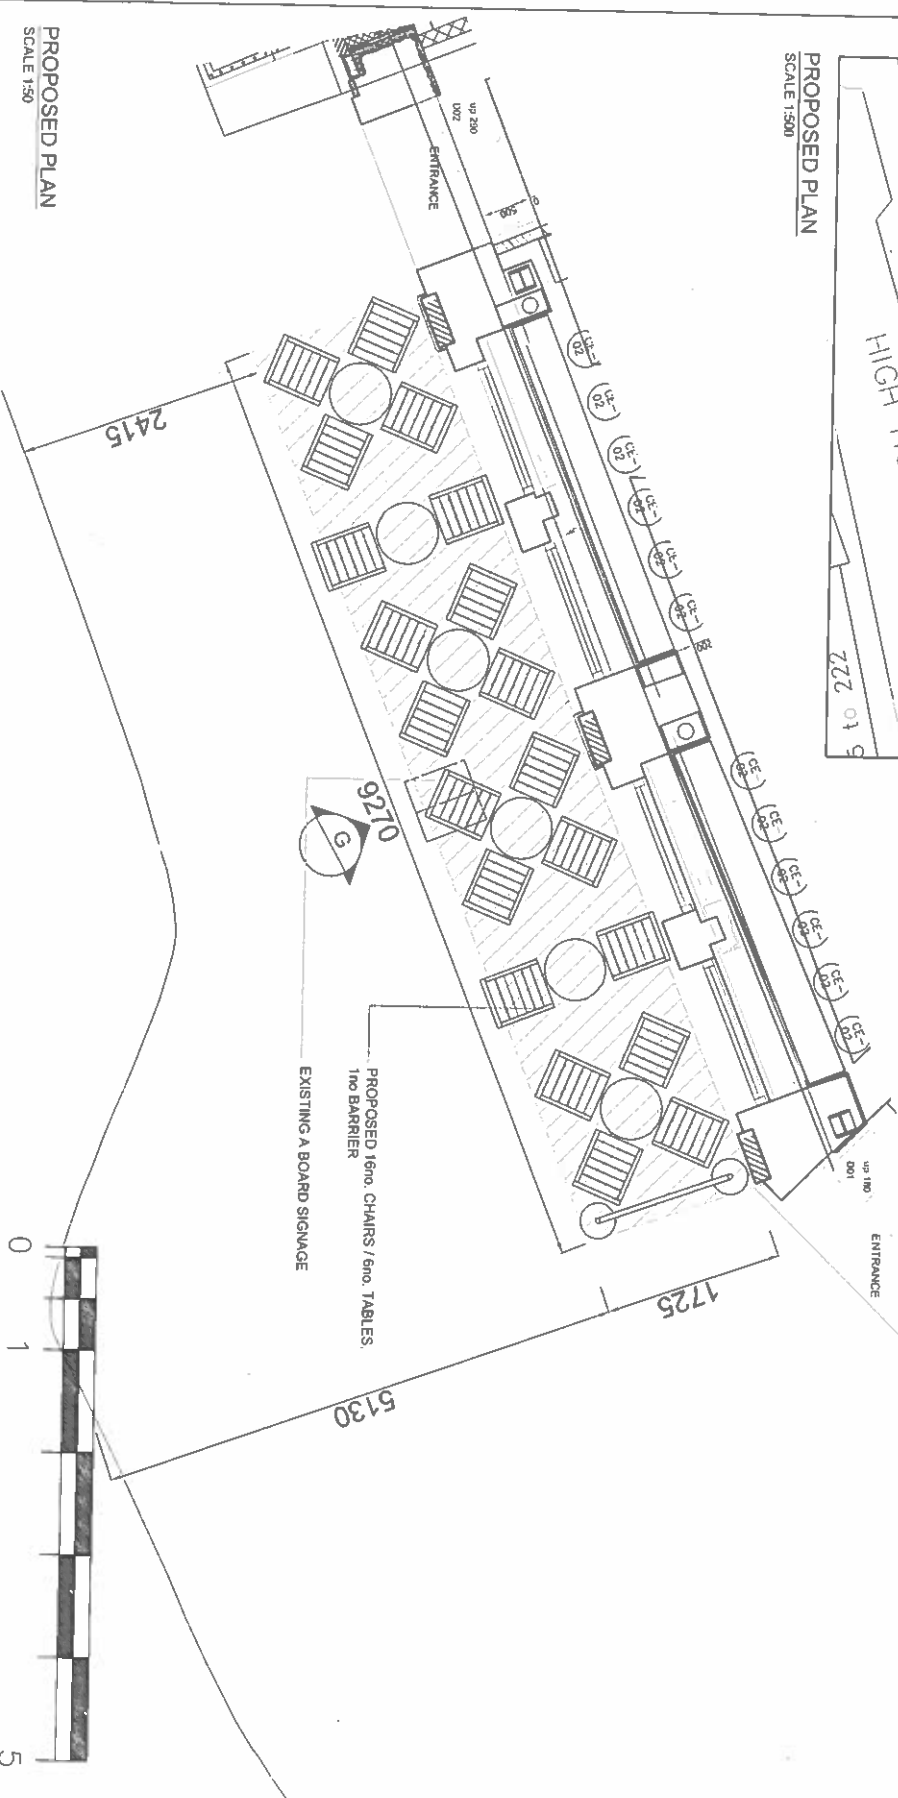

PROPOSED PLAN
SCALE 1:50

Unit 9 One Garden House,
The Lannans,
Ridgely House,
London SW11 3AD
T: (020) 223 8100
F: (020) 223 0123

All site dimensions and levels to be worked by contractor and subcontractors on site prior to commencement of construction.
Drawings are issued from the drawing and revised documentation.
Contractor to refer to all relevant consultants and verify all drawings throughout the course of the project. All drawings to comply to local authority requirements.
Any errors, omissions, discrepancies or omissions to be reported to inature prior to construction. Drawing is for design intent only.

Revisions

Rev.	Date	Description
11.04.08		NUMBERS OF TABLES AND CHAIRS AMENDED

inature
ARCHITECTURE & DESIGN

Client
EAT.

Job Title
EAT FIT-OUT
UNIT 7, 1 SOUTHAMPTON ROW
LONDON, WC1

Drawing Title
PROPOSED PLAN
TABLES & CHAIRS

Drawing Status

Drawn By:	RA	Checked By:	LT
Scale:	1:50, 1:250	Date:	09.06.09
Drawing No.:	2310-101	Rev.:	A