



3no. Tables 600x600mm



6no. Chairs 300x300mm

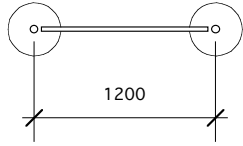

3no. Barriers
50mm dia posts with
350mm dia stands.

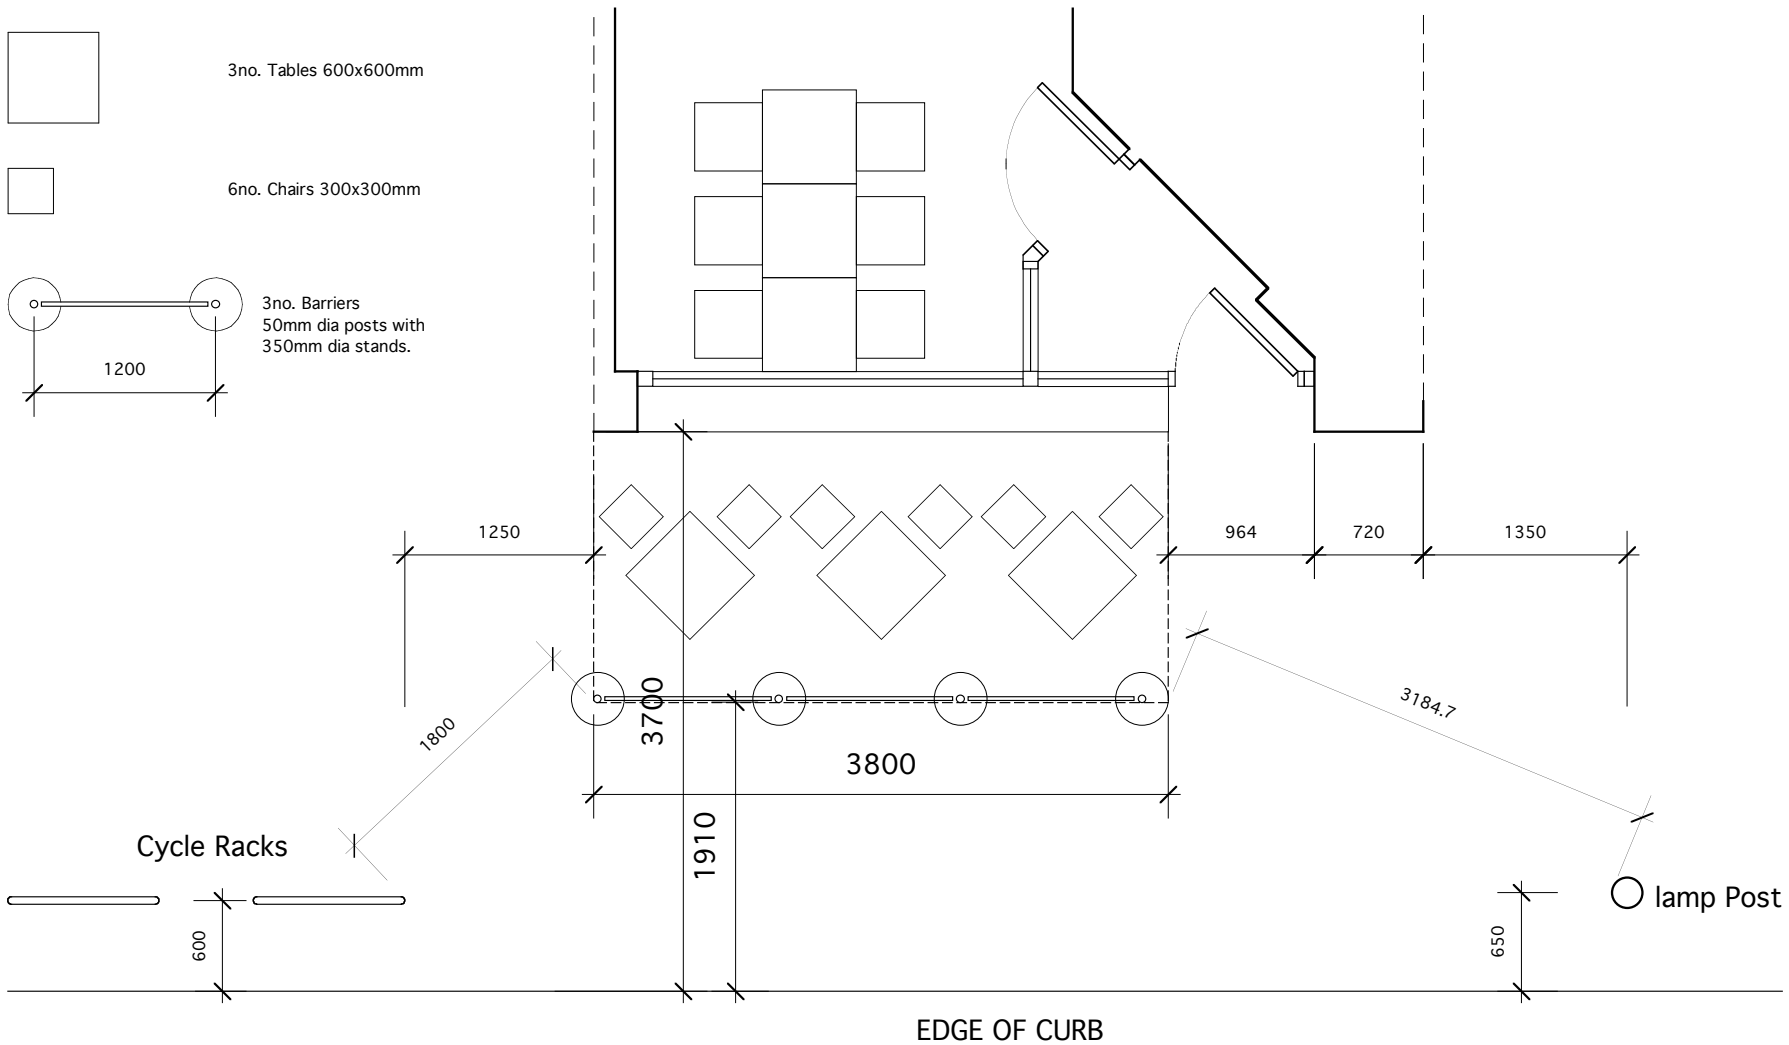

ARCHITECTS:
C2 Architects
 Unit 7, 78 Wapping High St, London E1W 2NB
 Telephone 0207 480 6464
 email : design@c2architects.com
 www.c2architects.com

PROJECT
45A South End Road
London NW3 2QB

PRELIMINARY

ALL DIMENSIONS TO BE CHECKED ON SITE THIS DRAWING IS COPYRIGHT

DRAWING NO **45SER/ SK/010 Rev B**

DATE: **March 2016**

SCALE: **1 : 50 @ A4**

DRAWING TITLE:

SEATING PLAN

NOTE: THIS DRAWING IS FOR PLANNING PURPOSES ONLY