



10B

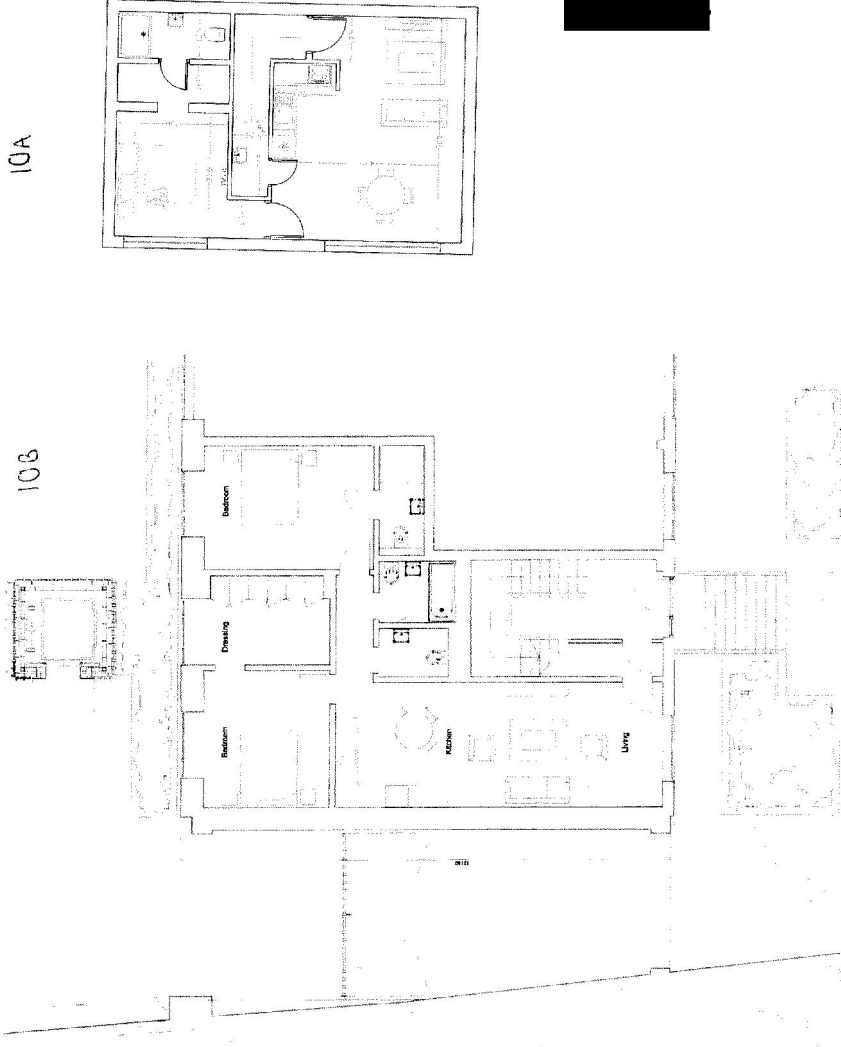

10A

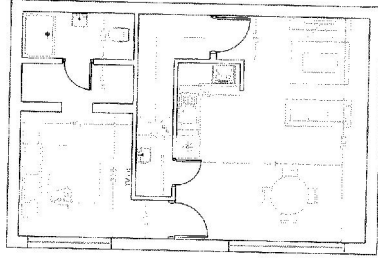

17/04/18

rev: 005  
 date: 17/04/18  
 project: Full 1D 73 Maygibbon  
 scale: 1:100 @ A3  
 drawing: PLAN  
 drawing no: PL-600

