




DO NOT SCALE OFF THIS DRAWING  
REPORT ANY ERRORS OR  
DISCREPANCIES TO THE  
ARCHITECT PROMPTLY

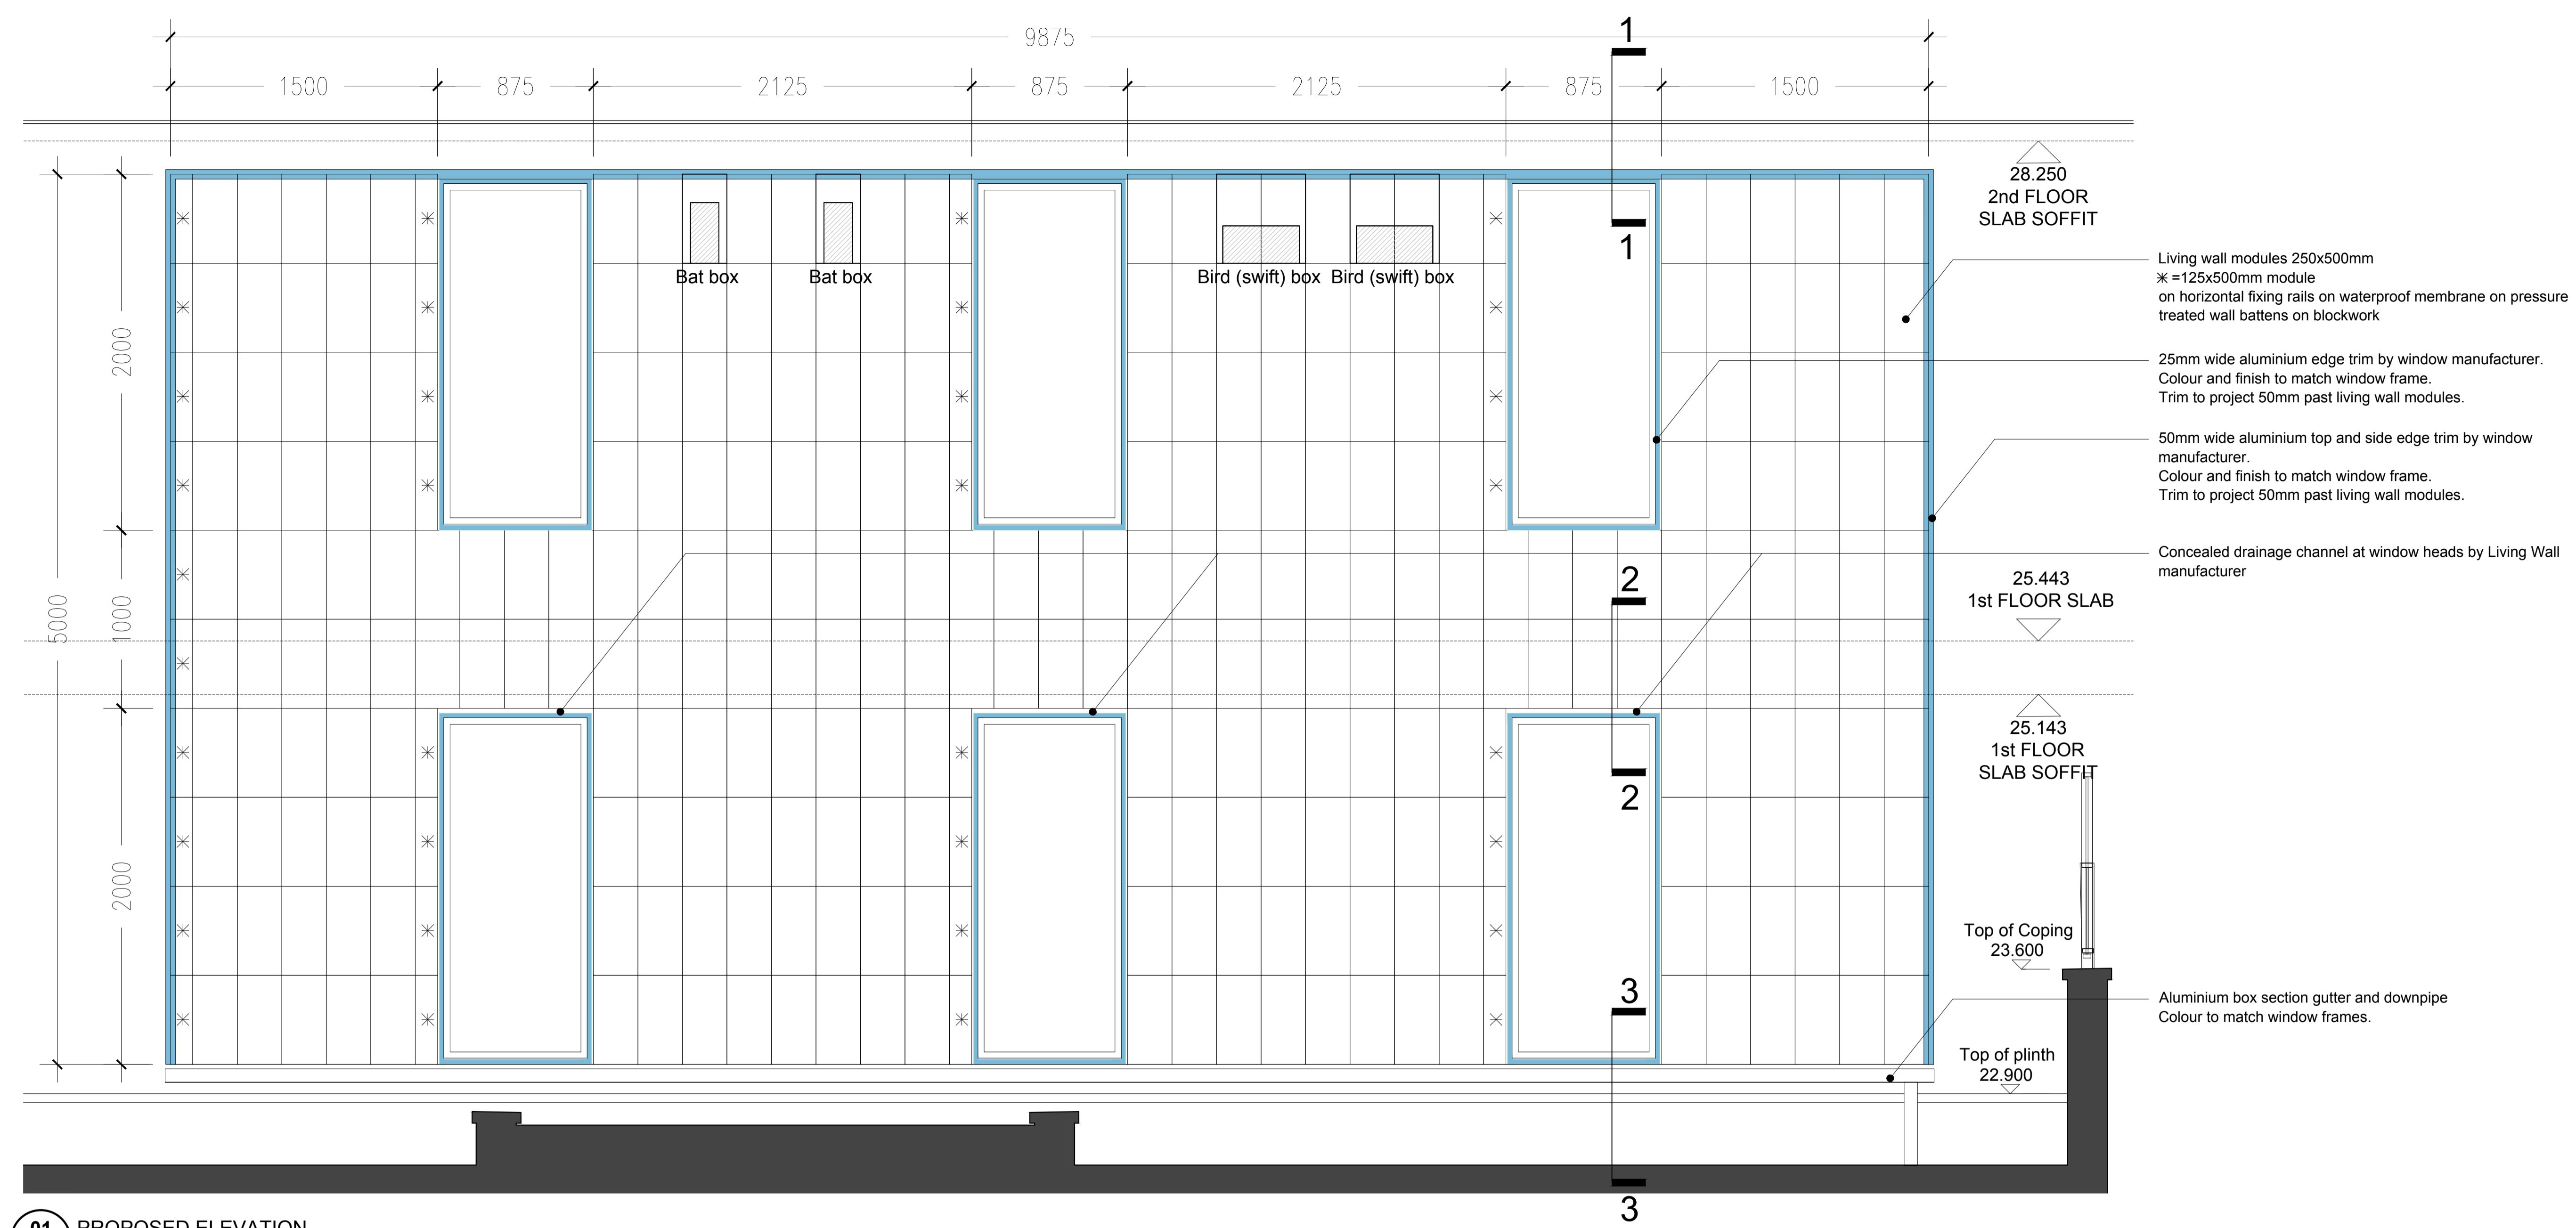


**01** PROPOSED ELEVATION  
5322 1:20 @ A1

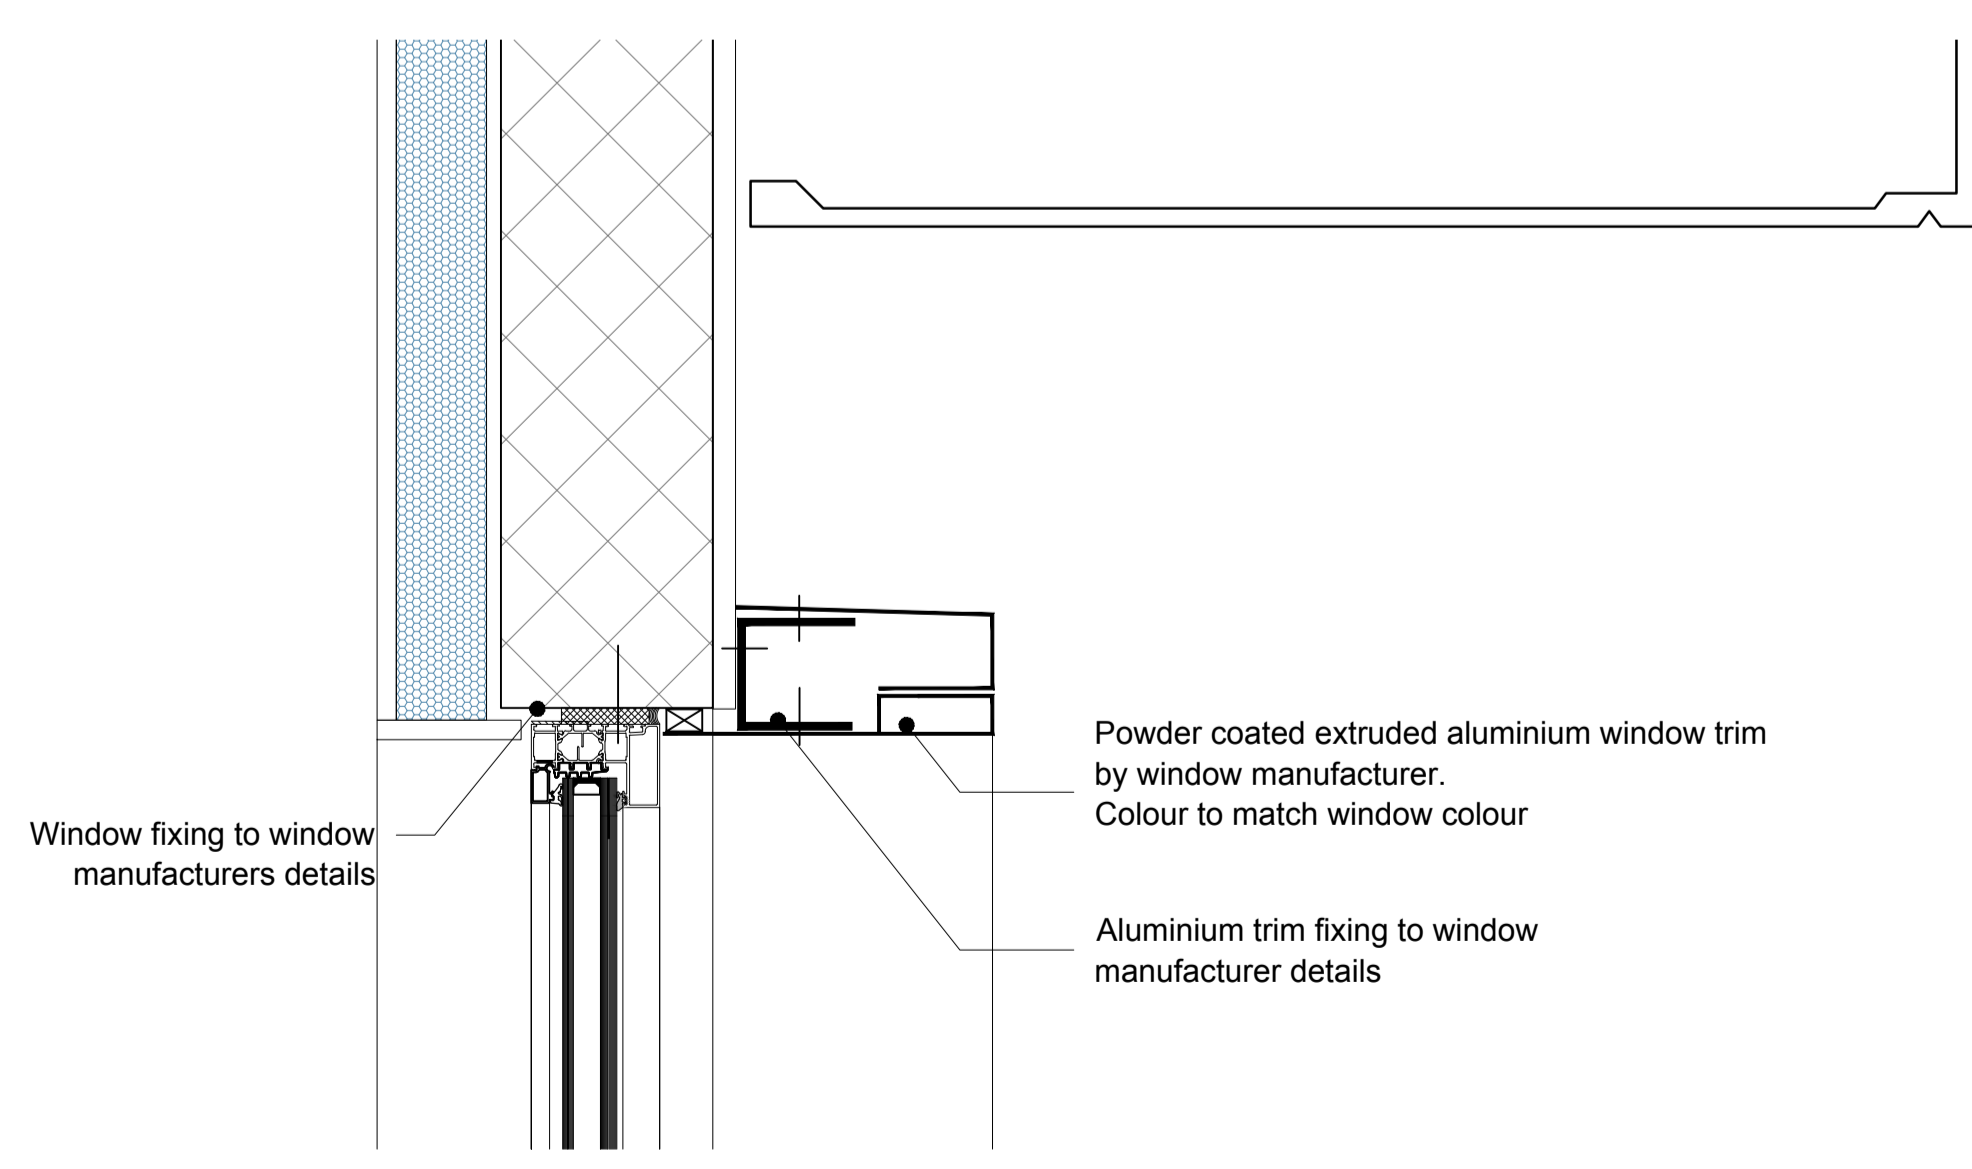

**02** DETAIL 1-1  
5322 1:5 @ A1

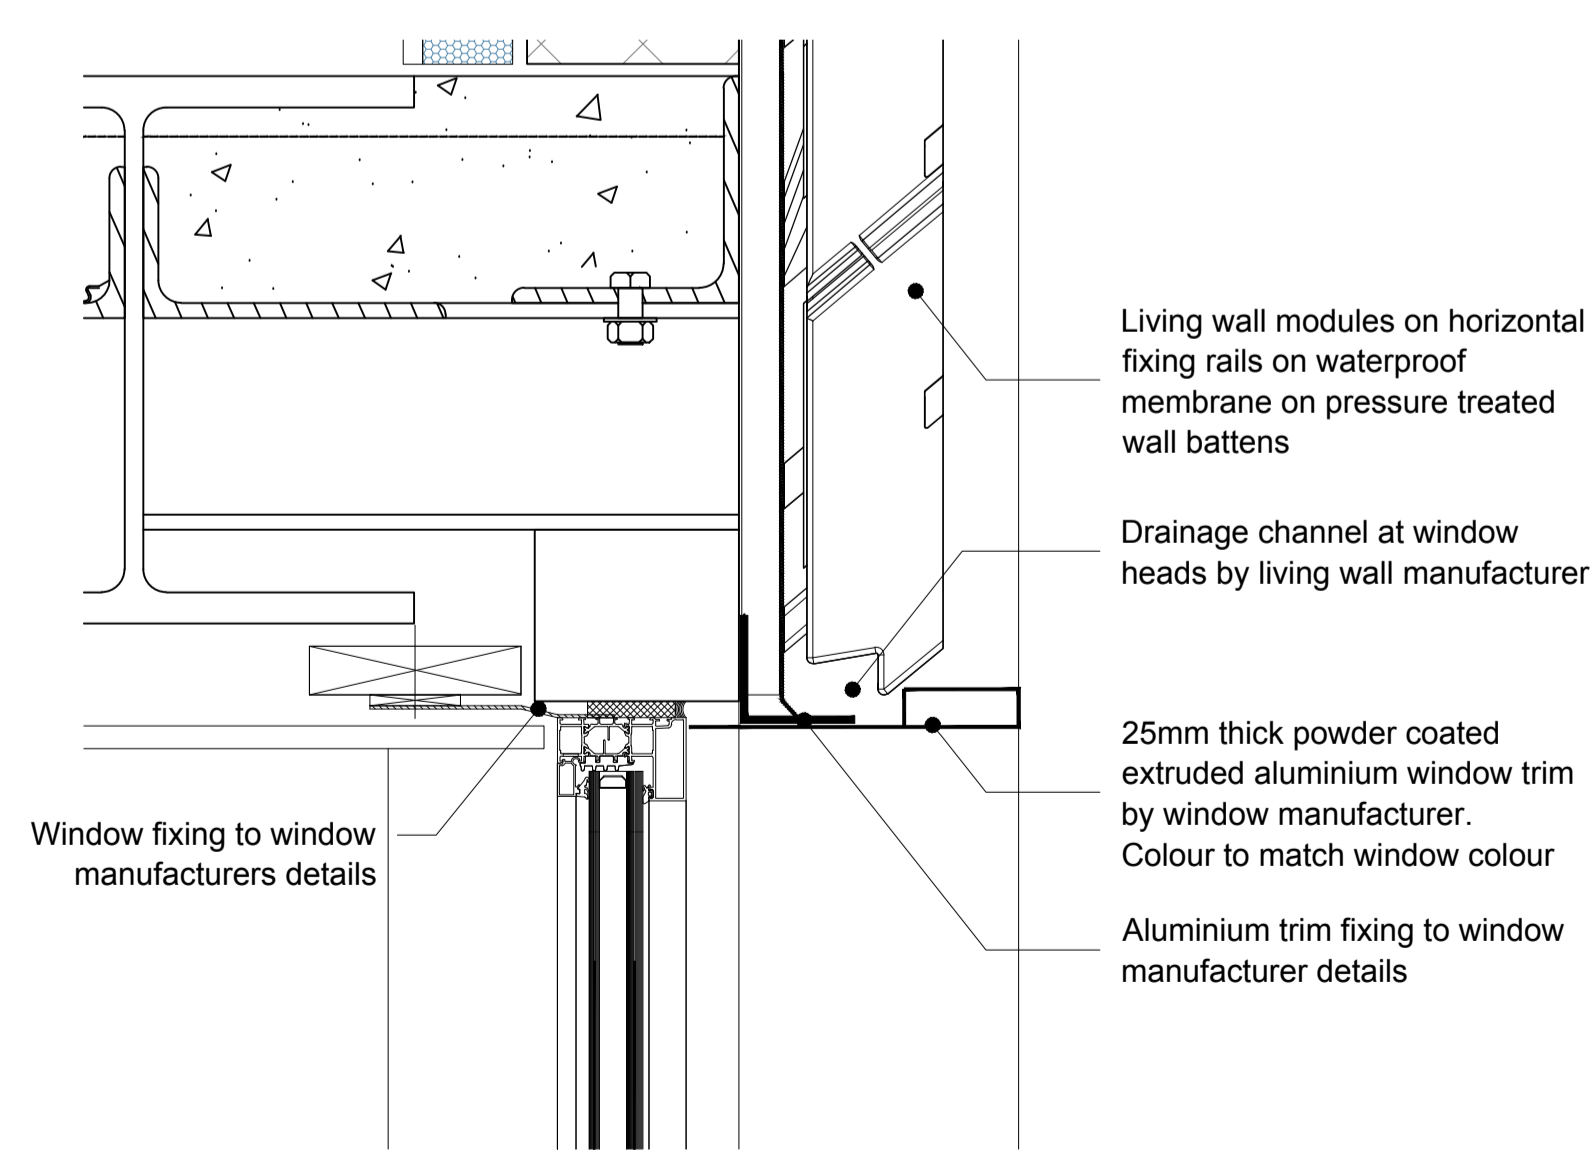

**03** DETAIL 2-2  
5322 1:5 @ A1

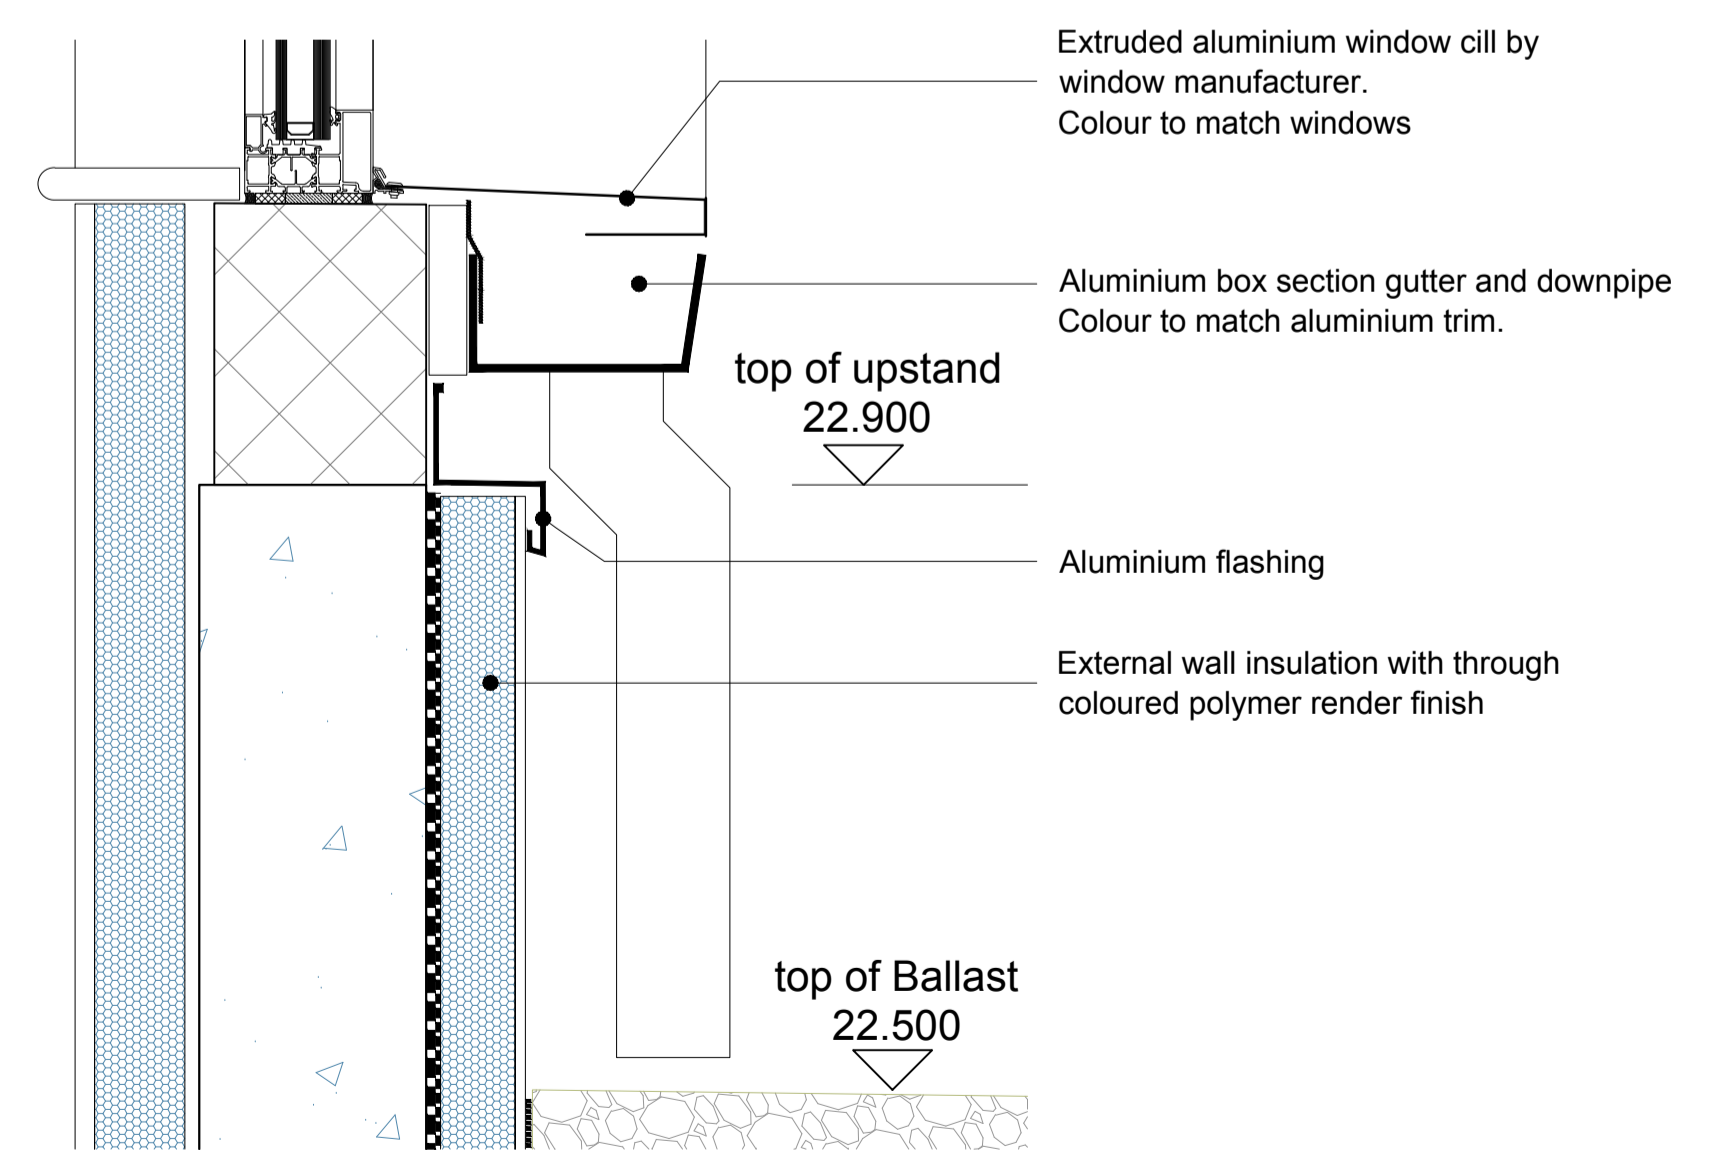

**04** DETAIL 3-3  
5322 1:5 @ A1

P2	27.04.18	jb	Bird & bat boxes added to living wall
P1	20.11.17	PG	PRELIMINARY ISSUE
No	Date	By	Comments

Revision Notes  
Status:

PRELIMINARY

**MOXLEY ARCHITECTS**

47 Clapham High St London SW4 7TL  
T +44 (0) 7720 8968 F +44 (0) 7627 2533  
www.moxley.co.uk E info@moxley.co.uk

Client:  
GROUPE LEGENDRE UK

Project:  
PARKER TOWER  
43-49 PARKER STREET  
LONDON WC2B 5PS

Drawing Title:  
LANDSCAPE DETAILS  
LIVING WALL

Scale:	1:20 / 1:5 at A1
Date:	Oct 2017
Project:	Issued: Number: Chkd: Rev:

**PARMOX 5 3 2 2 P2**

MAL project file: 768 - Parker Tower