


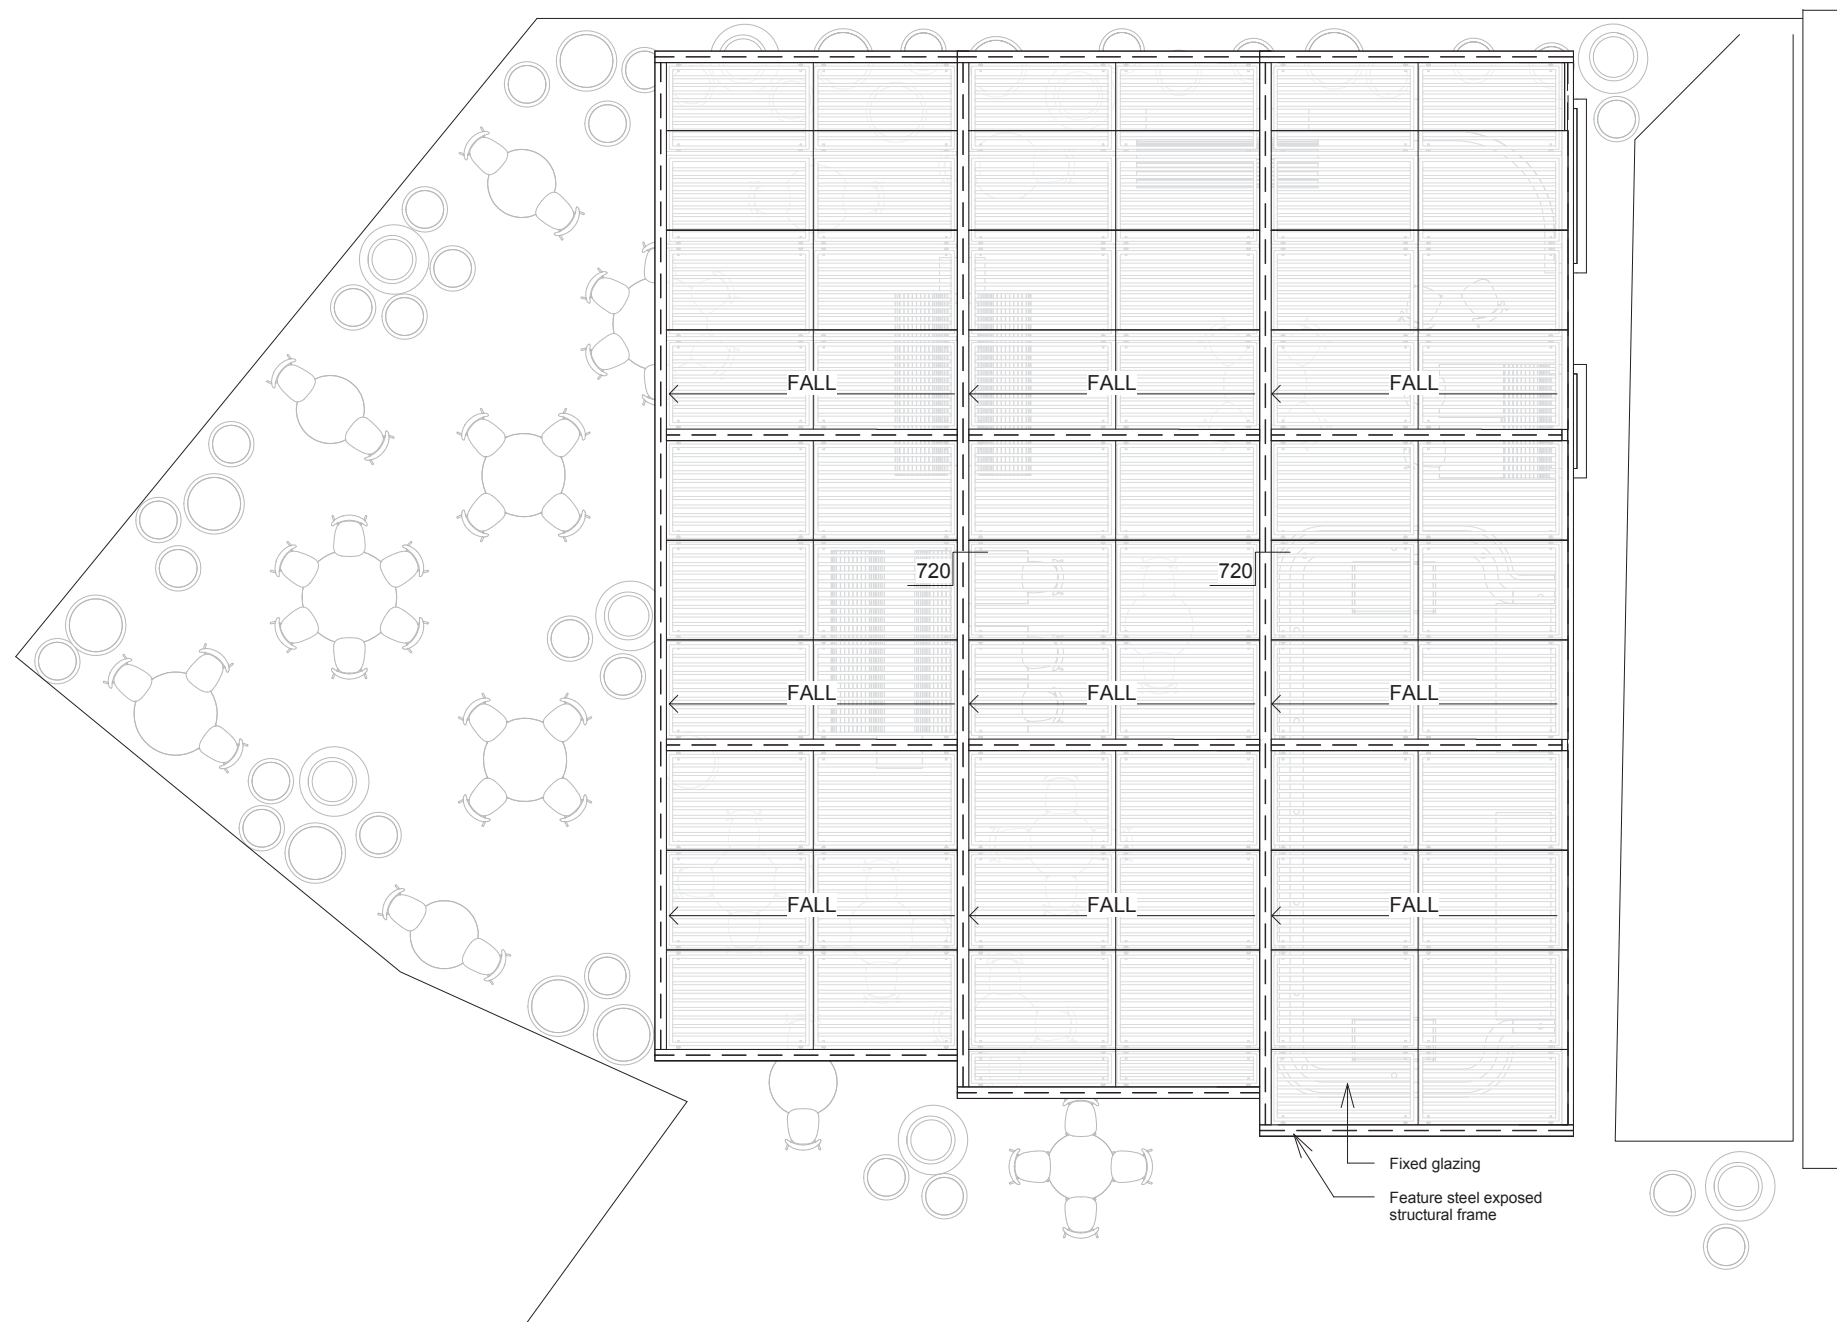

1 Terrace Roof Plan
1 : 100