




plan A A

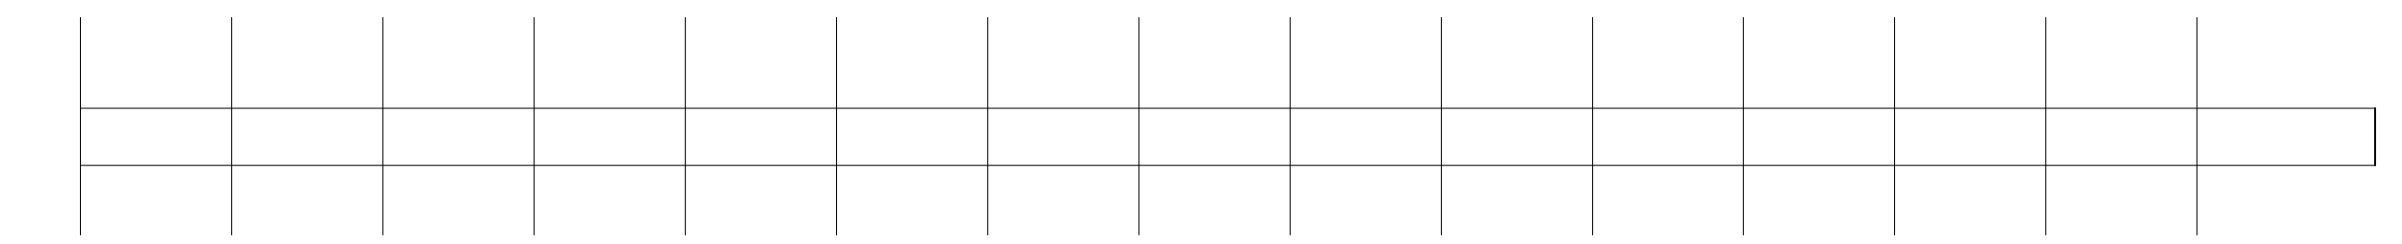

0 1000  
scale bar

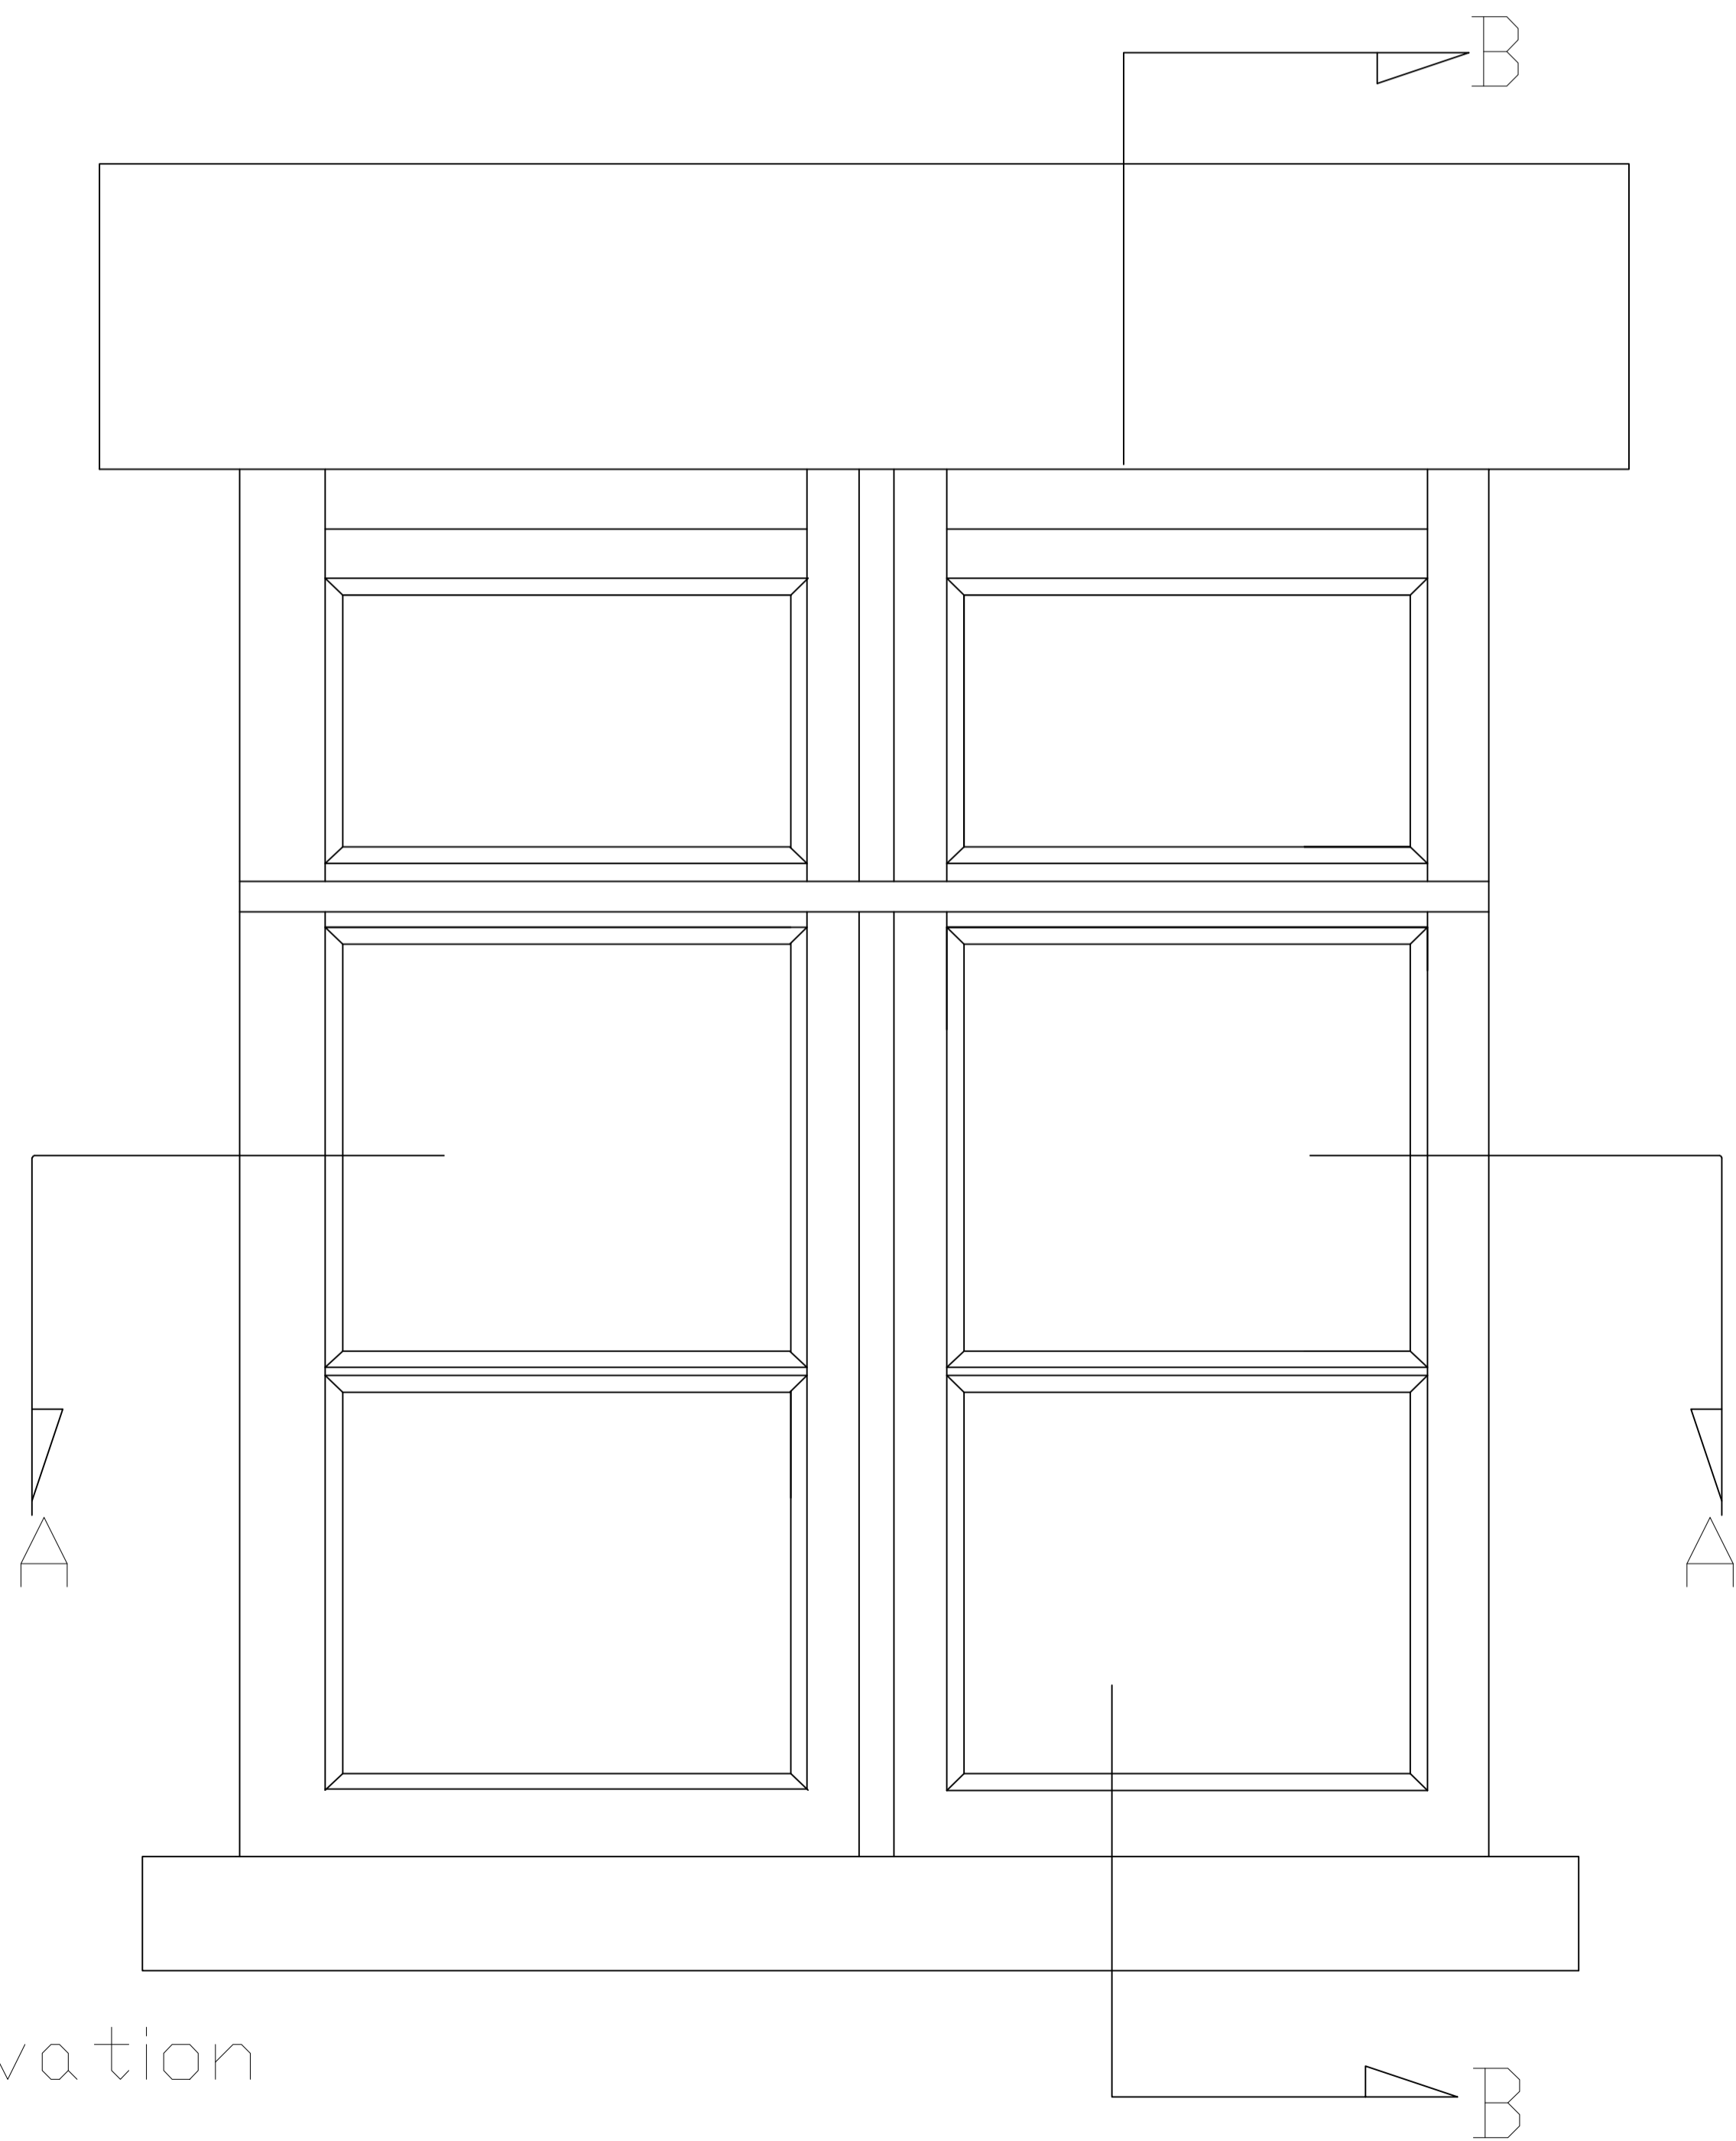

Elevation

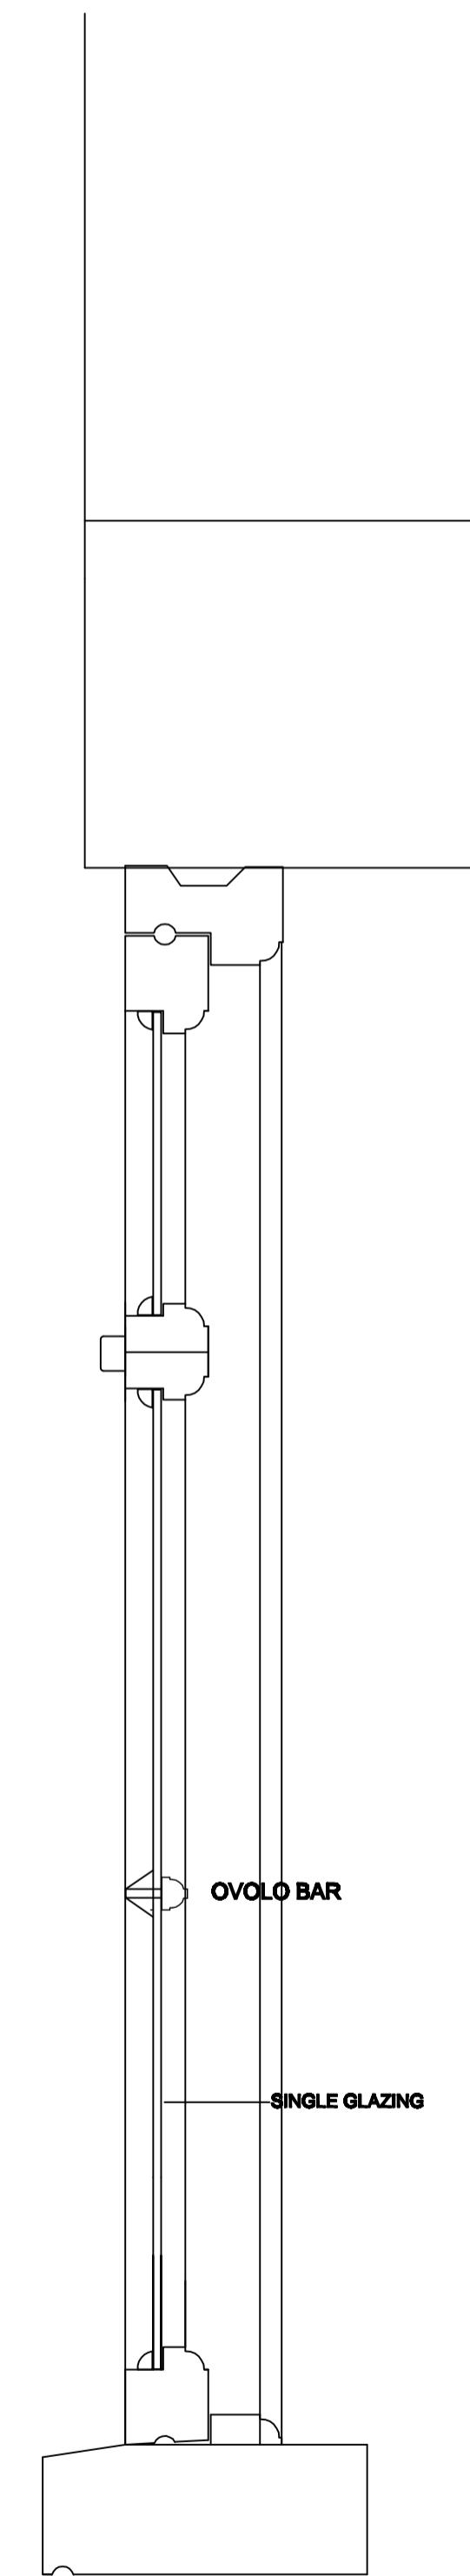

section B B

Elevation plan and sections - existing windows  
 9 Colville Place, London, W1T 2BJ  
 Proposed replacement widened window to ground floor dining  
 Scales 1:5  
 Date: April 2018  
 Drawing Number: GP/06/18 Rev  
 Imageon Designs Ltd  
 La Cannerie, Morainville Jouveaux, Normandie, France, 27260  
 Tel:0033 232412899 email: imageondesignsLtd@live.co.uk