
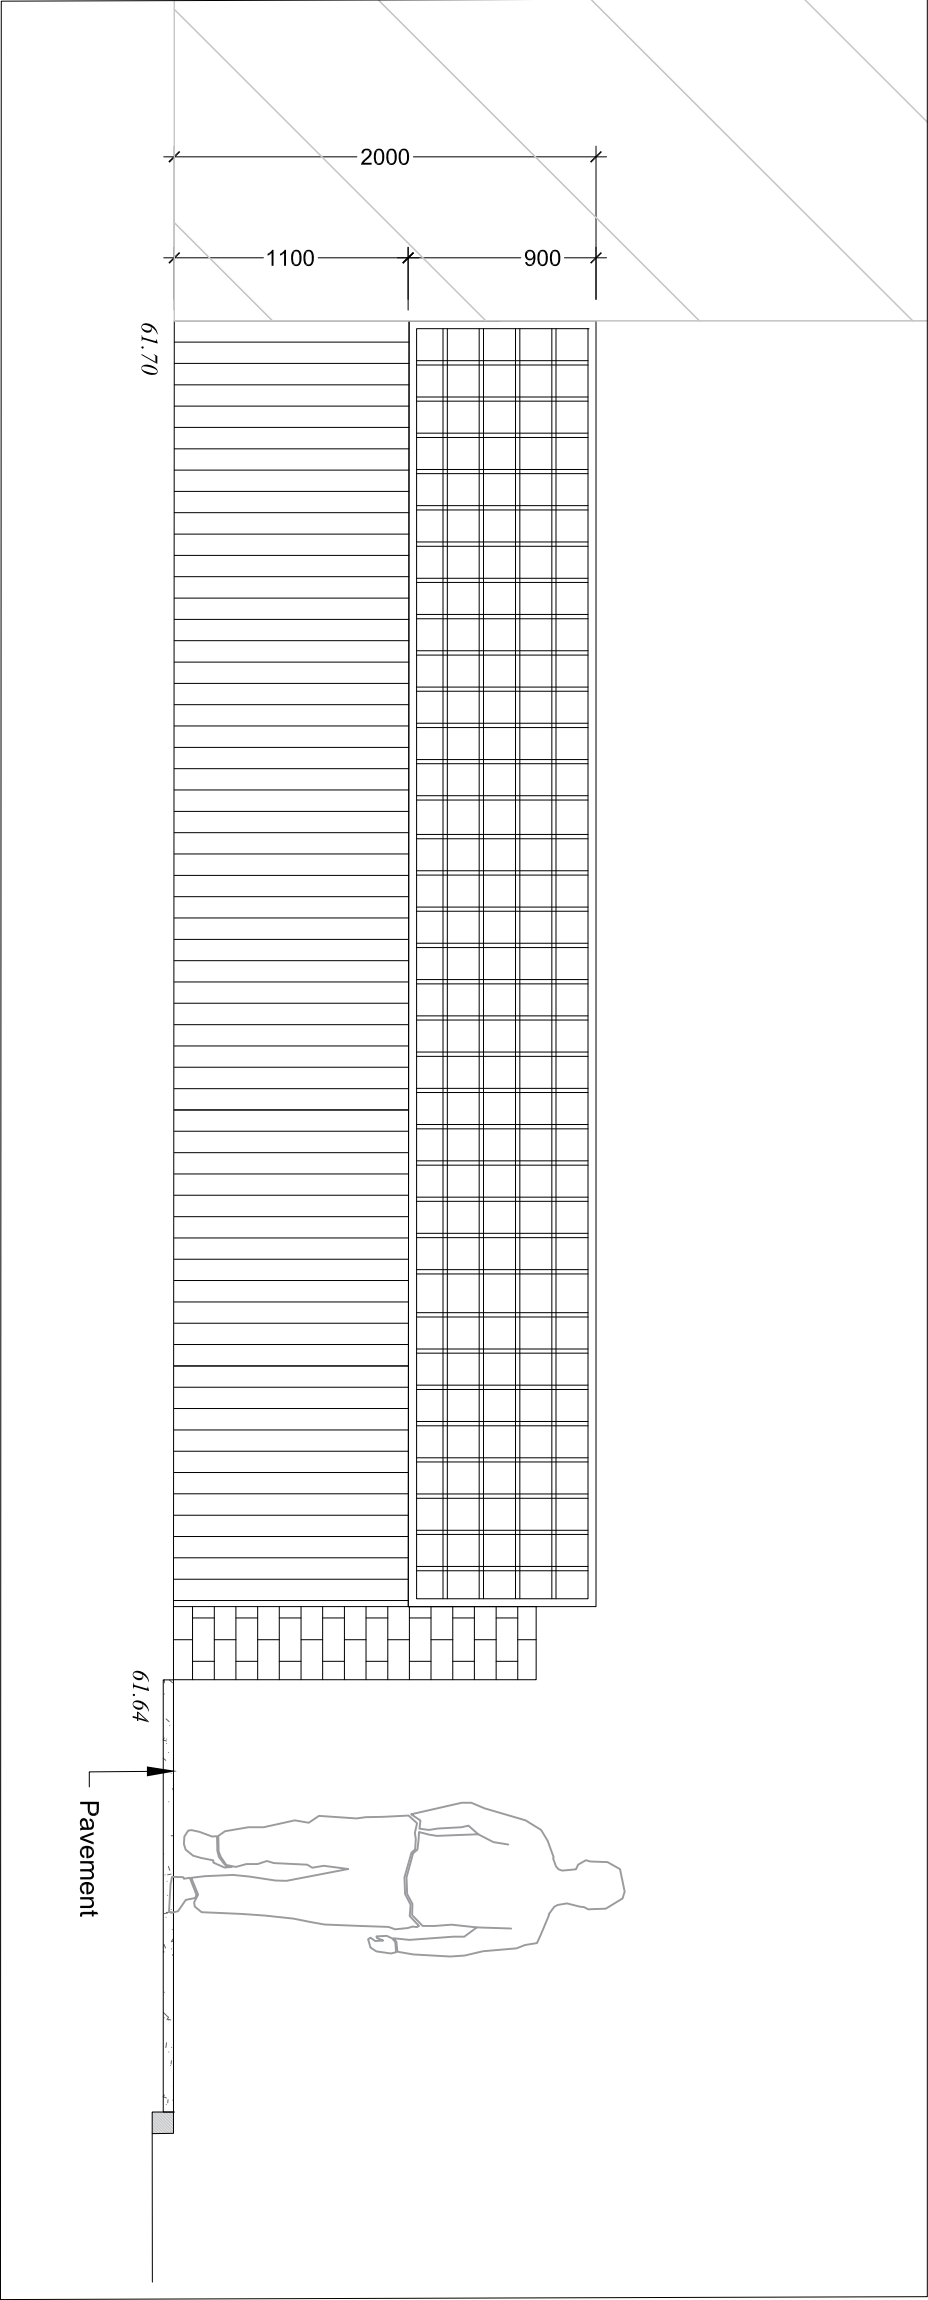



NOTES

1. The use of this data by the recipient acts as an agreement of the following statements. Do not use this data if you do not agree with any of the following statements.
2. This drawing remains the copyright of Landform Consultants Ltd.
3. Do not scale the drawing. All dimensions are in millimetres unless otherwise indicated. Use figured dimensions in all cases. Check all dimensions on site.
4. Report any discrepancies or omissions to the Landscape Architects before proceeding.
5. This document is to be read in conjunction with the specification and all other project documentation.

LOCATION

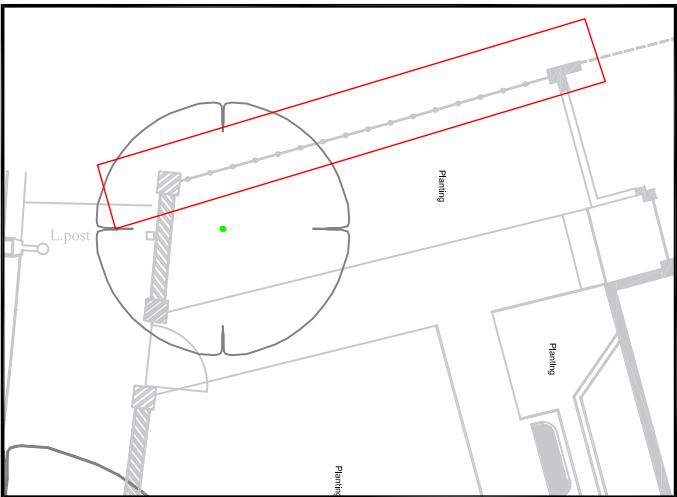


EXISTING LAYOUT

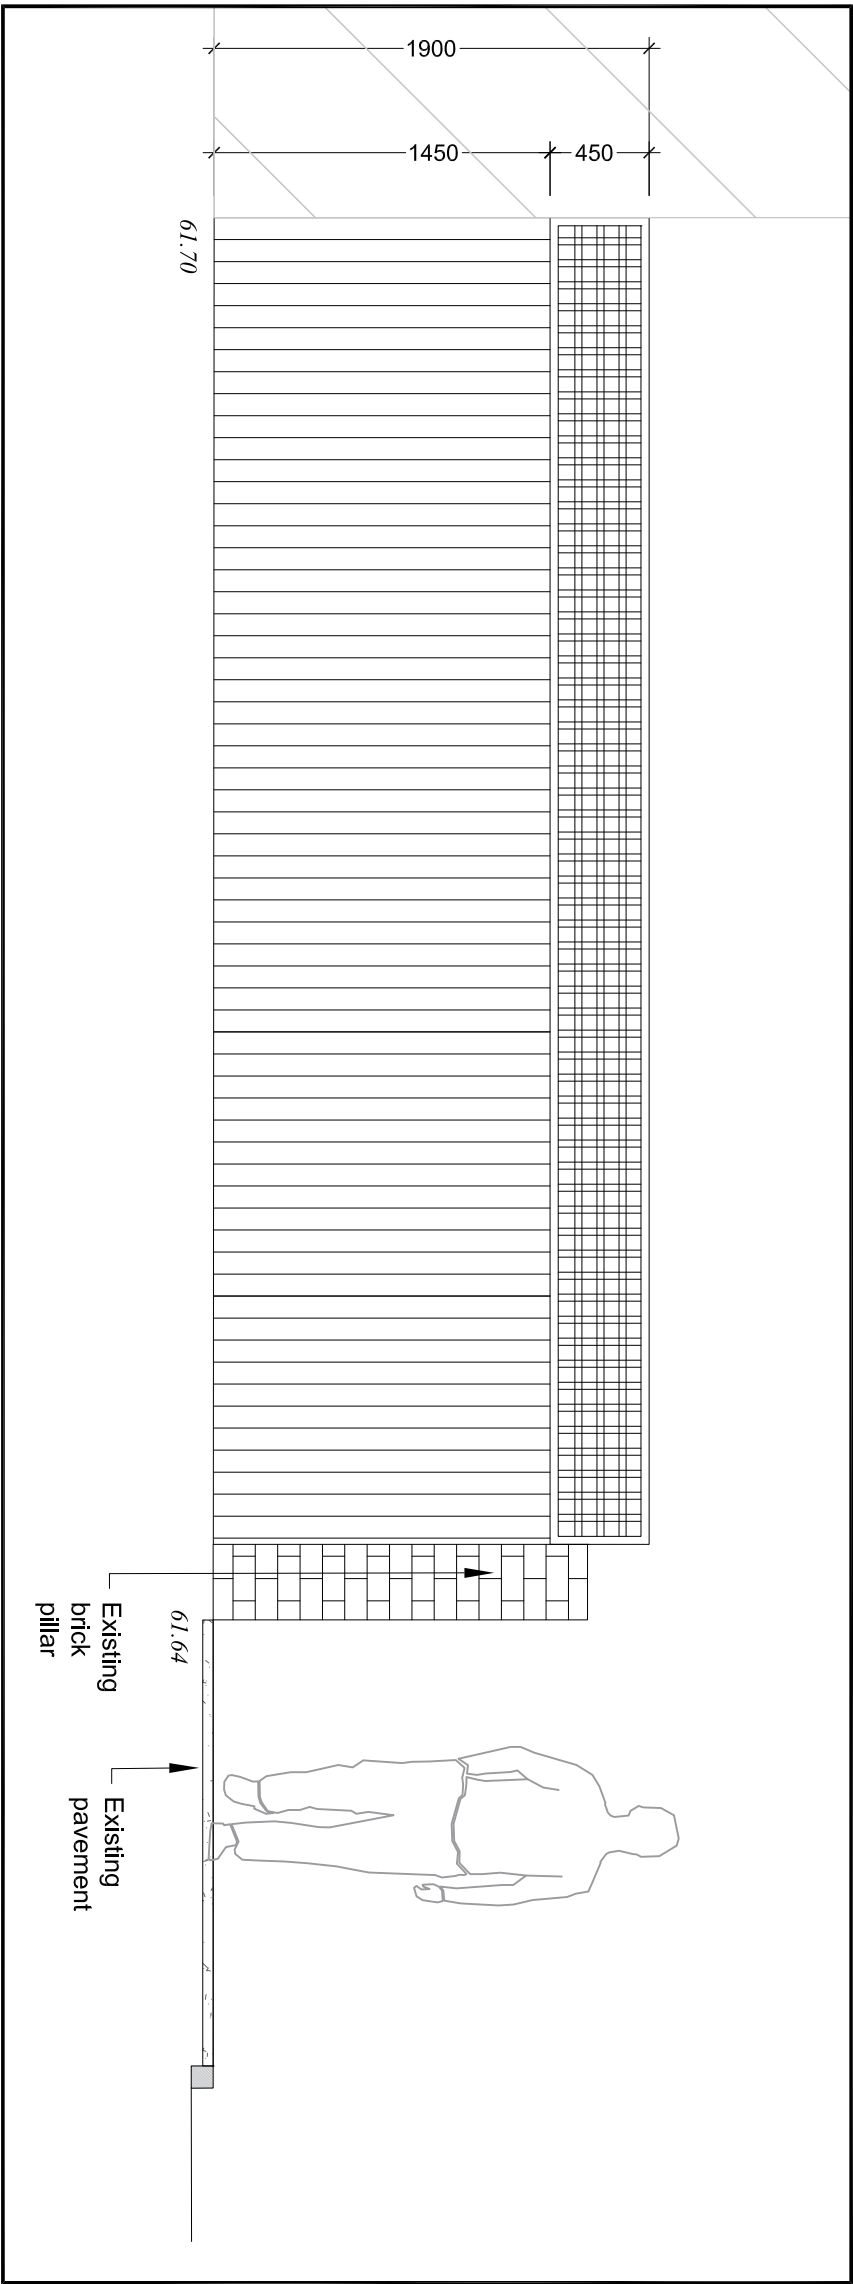

NEW LAYOUT

STATUS		FOR PLANNING	
REV	DATE	BY	CHKD



The Nursey Bagshot Rd Chobham Surrey GU24 8DB
enquiries@landformconsultants.co.uk
T: 01276 856145

Project

22 CREDITON HILL
LONDON
NW6 1HP

Client

JIM CARTER & IMELDA STAUTON

Title

EXISTING AND NEW LAYOUT
NORTH BOUNDARY

Scale	Date	Drawn	Checked	Approved
Various	12/05/18	FK		

Drawing no.
Q076 - 06 D

Revision
A