


Lancaster Grove

Public Pavement

Neighbour  
Property

Neighbour  
Garden

Air Conditioning -Mitsubishi			
UNITS	LEVEL SERVED	LOCATION	REFERENCE
U01	First Floor	Exterior	MXZ-2D53VA
U02	First Floor	Interior	MSZ-EF25VE2W
U03	First Floor	Interior	MSZ-EF25VE2W

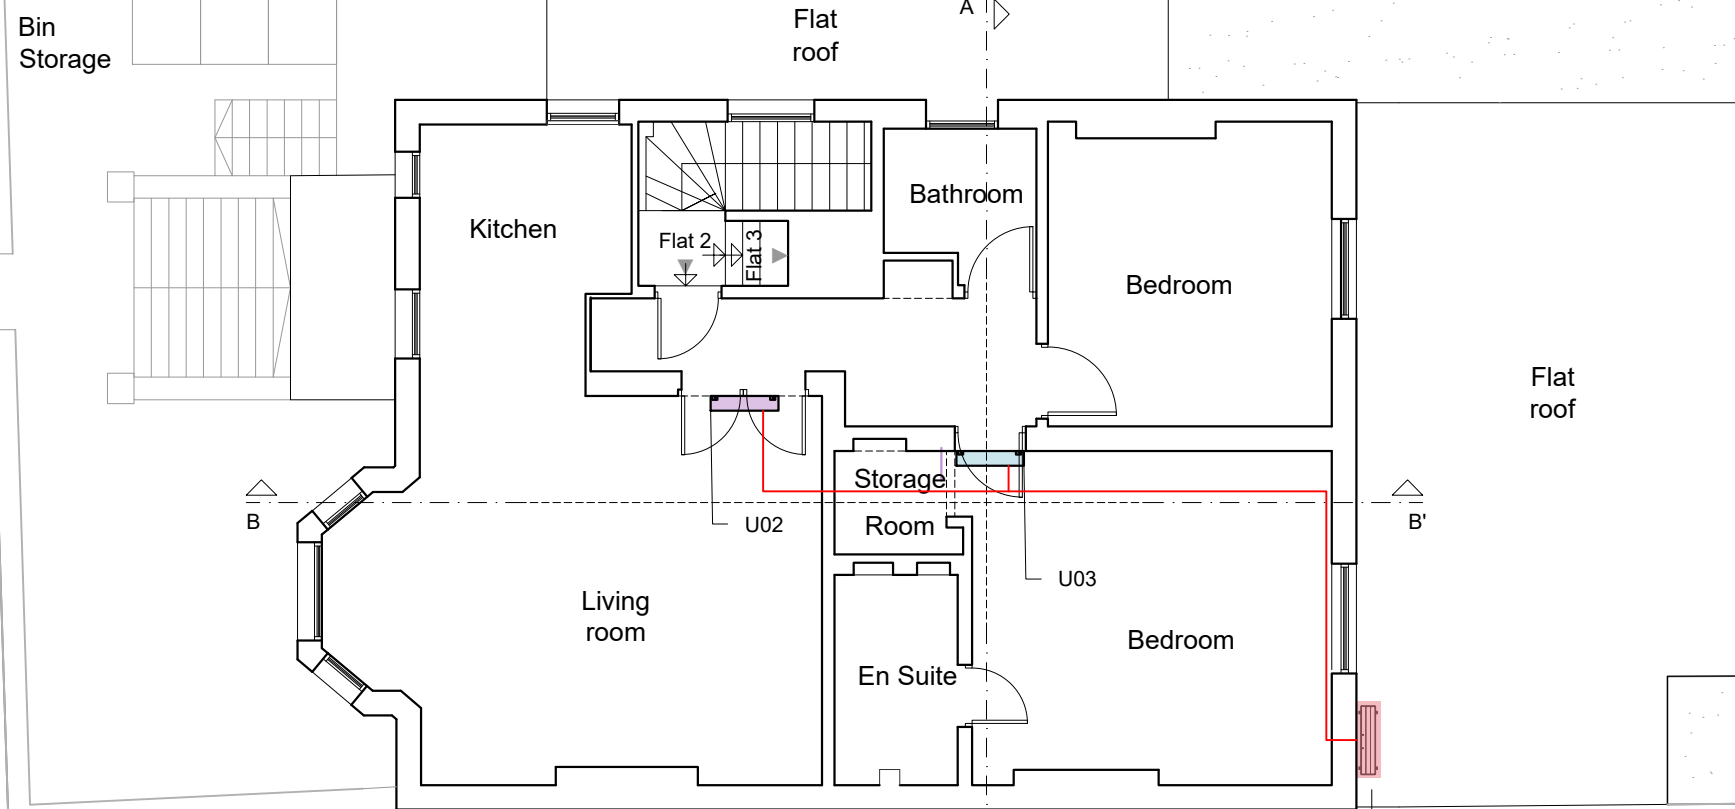


Bin Storage

Flat roof

Flat roof

Neighbour  
Garden

Neighbour  
Property

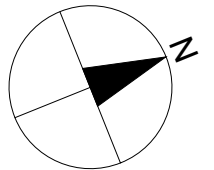

**Dimensions** Written dimensions to be taken in preference to scaled dimensions. The Contractor is responsible for checking all dimensions before work starts.

**Local Authority** All work is to be carried out to the requirements, and to the satisfaction of the Local Authority. These drawings are for planning purposes only.

**Discrepancies** Any discrepancies to be brought to the attention of Drawing And Planning Ltd. Immediately.

REVISIONS					
REV	DATE	DESCRIPTION	BY	CH	
A	05-18	Change of Air Conditioning Unit Position			

<b>PROJECT TITLE</b> 29 Lancaster Grove	
<b>DATE</b> May 2018	<b>REVISION</b> A

<b>DRAWING TITLE</b> Proposed - First Floor	
<b>CLIENT</b> Anna Casa Interiors LTD	
<b>DRAWING No.</b> LANGR_P101	<b>SCALE @ A3</b> 1:100

