



(1) PLAN: PROPOSED EXTENSION WITH TIMBER FENCE AT PARTY WALL scale 1:25

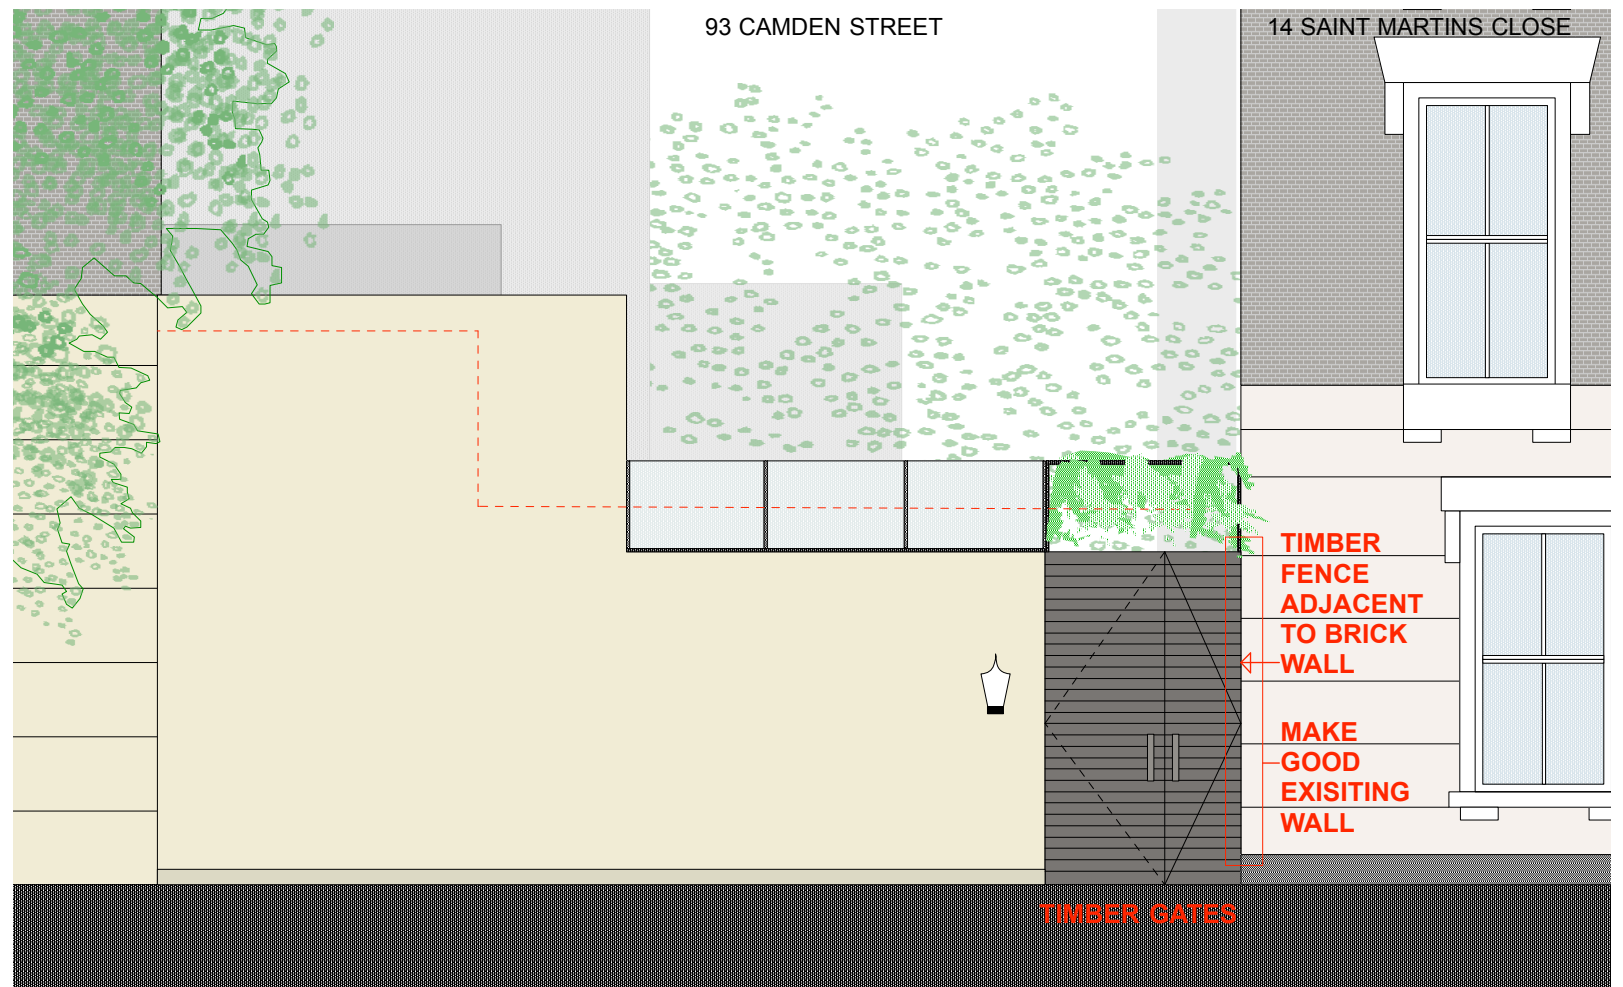

(2) ELEVATION: SAINT MARTINS CLOSE scale 1:50

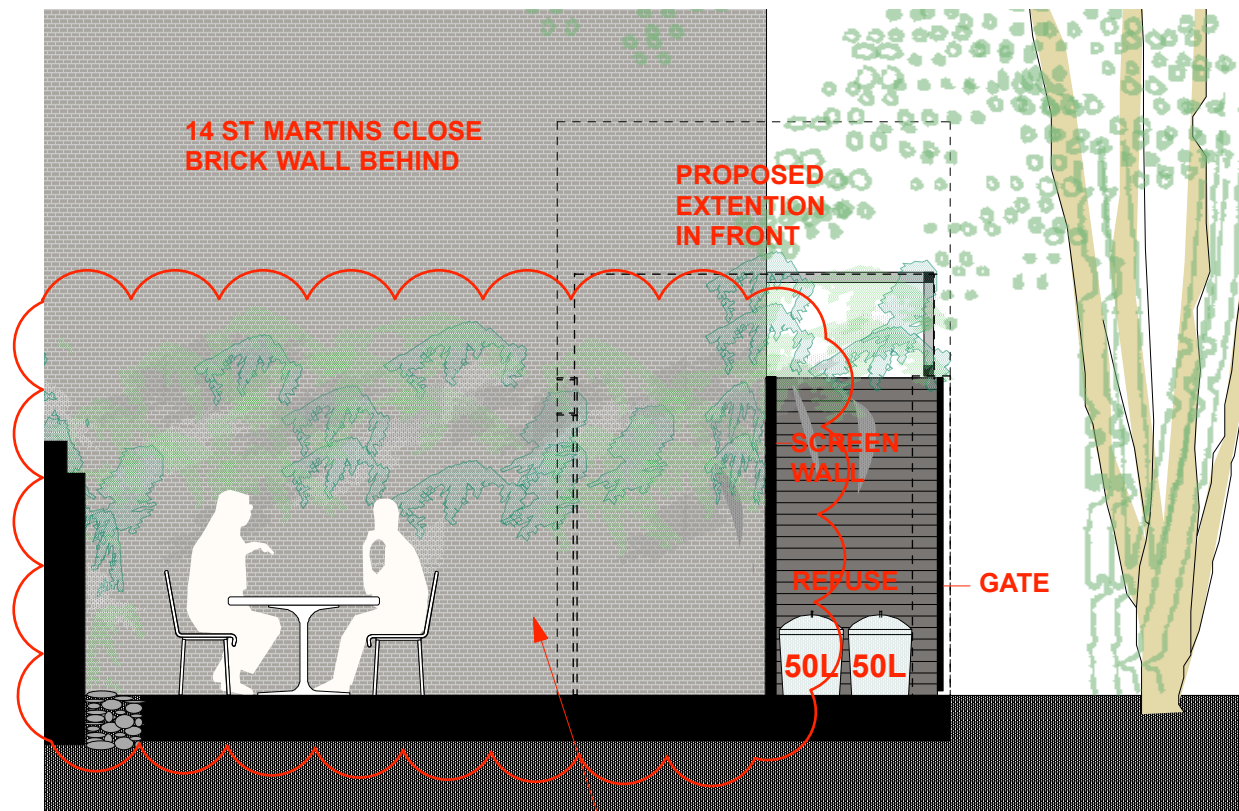

(3) SECTION: BRICK PARTY WALL WITH TIMBER FENCE scale 1:50

REV A  
Fence to rear of 14 St.  
Martins Lane omitted



(4) MATERIAL SAMPLES



PLANNING	
27/05/18 For Planning	
31/05/18 Rev A: TIMBER FENCE OMITTED	
<b>93 CAMDEN STREET</b>	
<b>P2.26 Rev A</b>	
PROPOSED TIMBER BOUNDARY FENCE	
Scale 1:50@A3	
Naomi de Graaf 93 Camden St Ground Floor London NW1 0HP	