



(2/2.30) SECTION WEST-EAST: Daylight/Sunlight scale 1:100

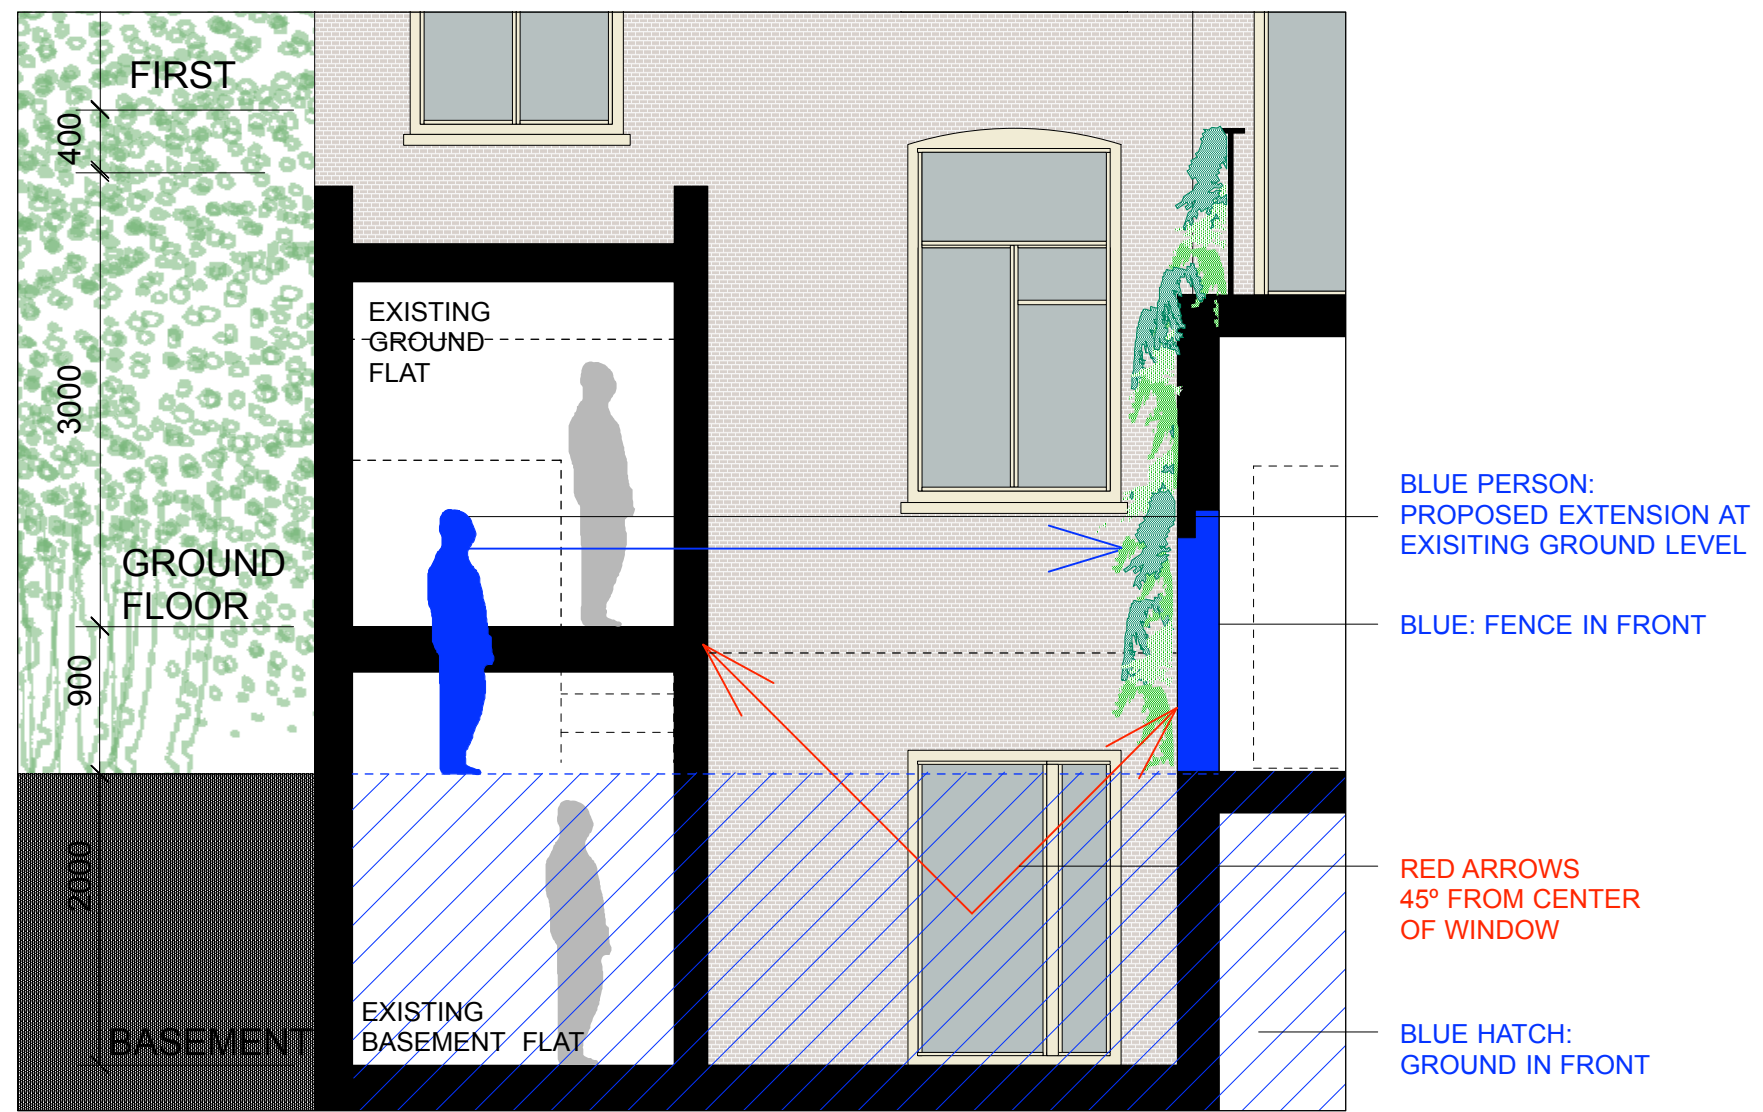

(3/2.30) SECTION NORTH-SOUTH scale 1:50

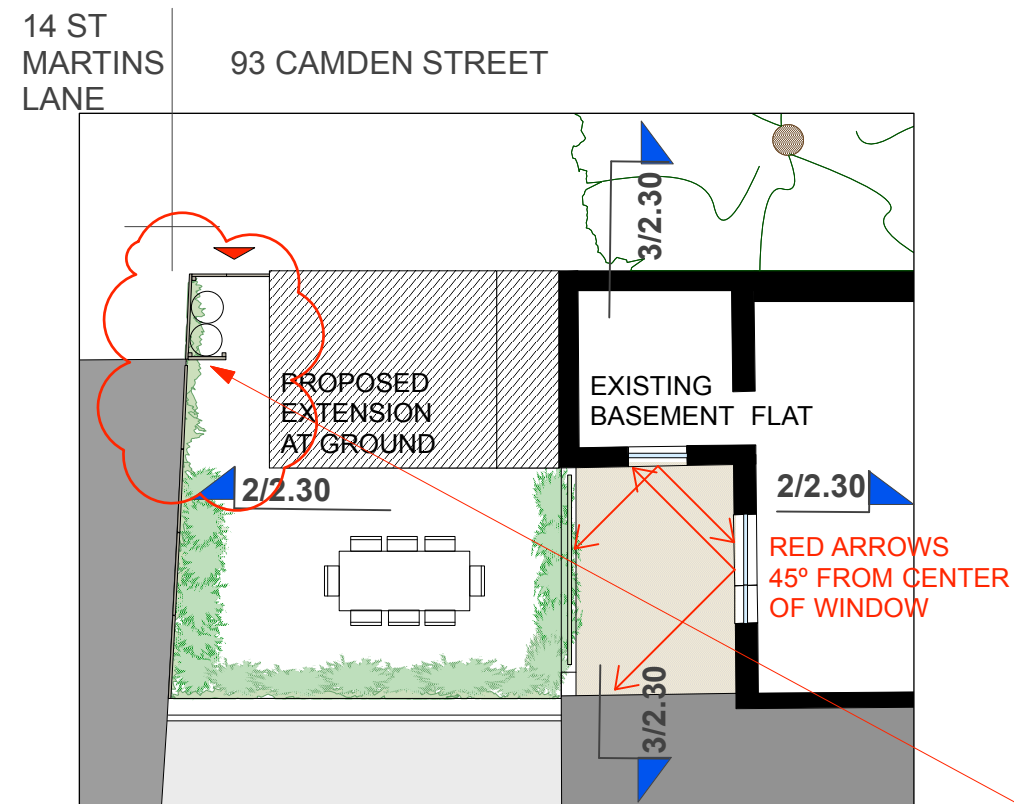

(1/2.30) PLAN: Daylight/ Sunlight, scale 1:100

NOTE:
NO DAYLIGHT SUNLIGHT
OBSTRUCTION FROM
PROPOSED EXTENSION

REV A
Door updated to be timber
to match fencing.

| |
|--|
| PLANNING |
| 29/01/18 For Planning |
| 27/05/18 Rev A |
| Timber fence to replace wall |
| CAMDEN STREET |
| Rev A |
| P2.30 |
| DAYLIGHT SUNLIGHT |
| Scale 1:100@A3 |
| |
| |
| Naomi de Graaf 93 Camden St Ground Floor London NW1 0HP |