



FIRST FLOOR

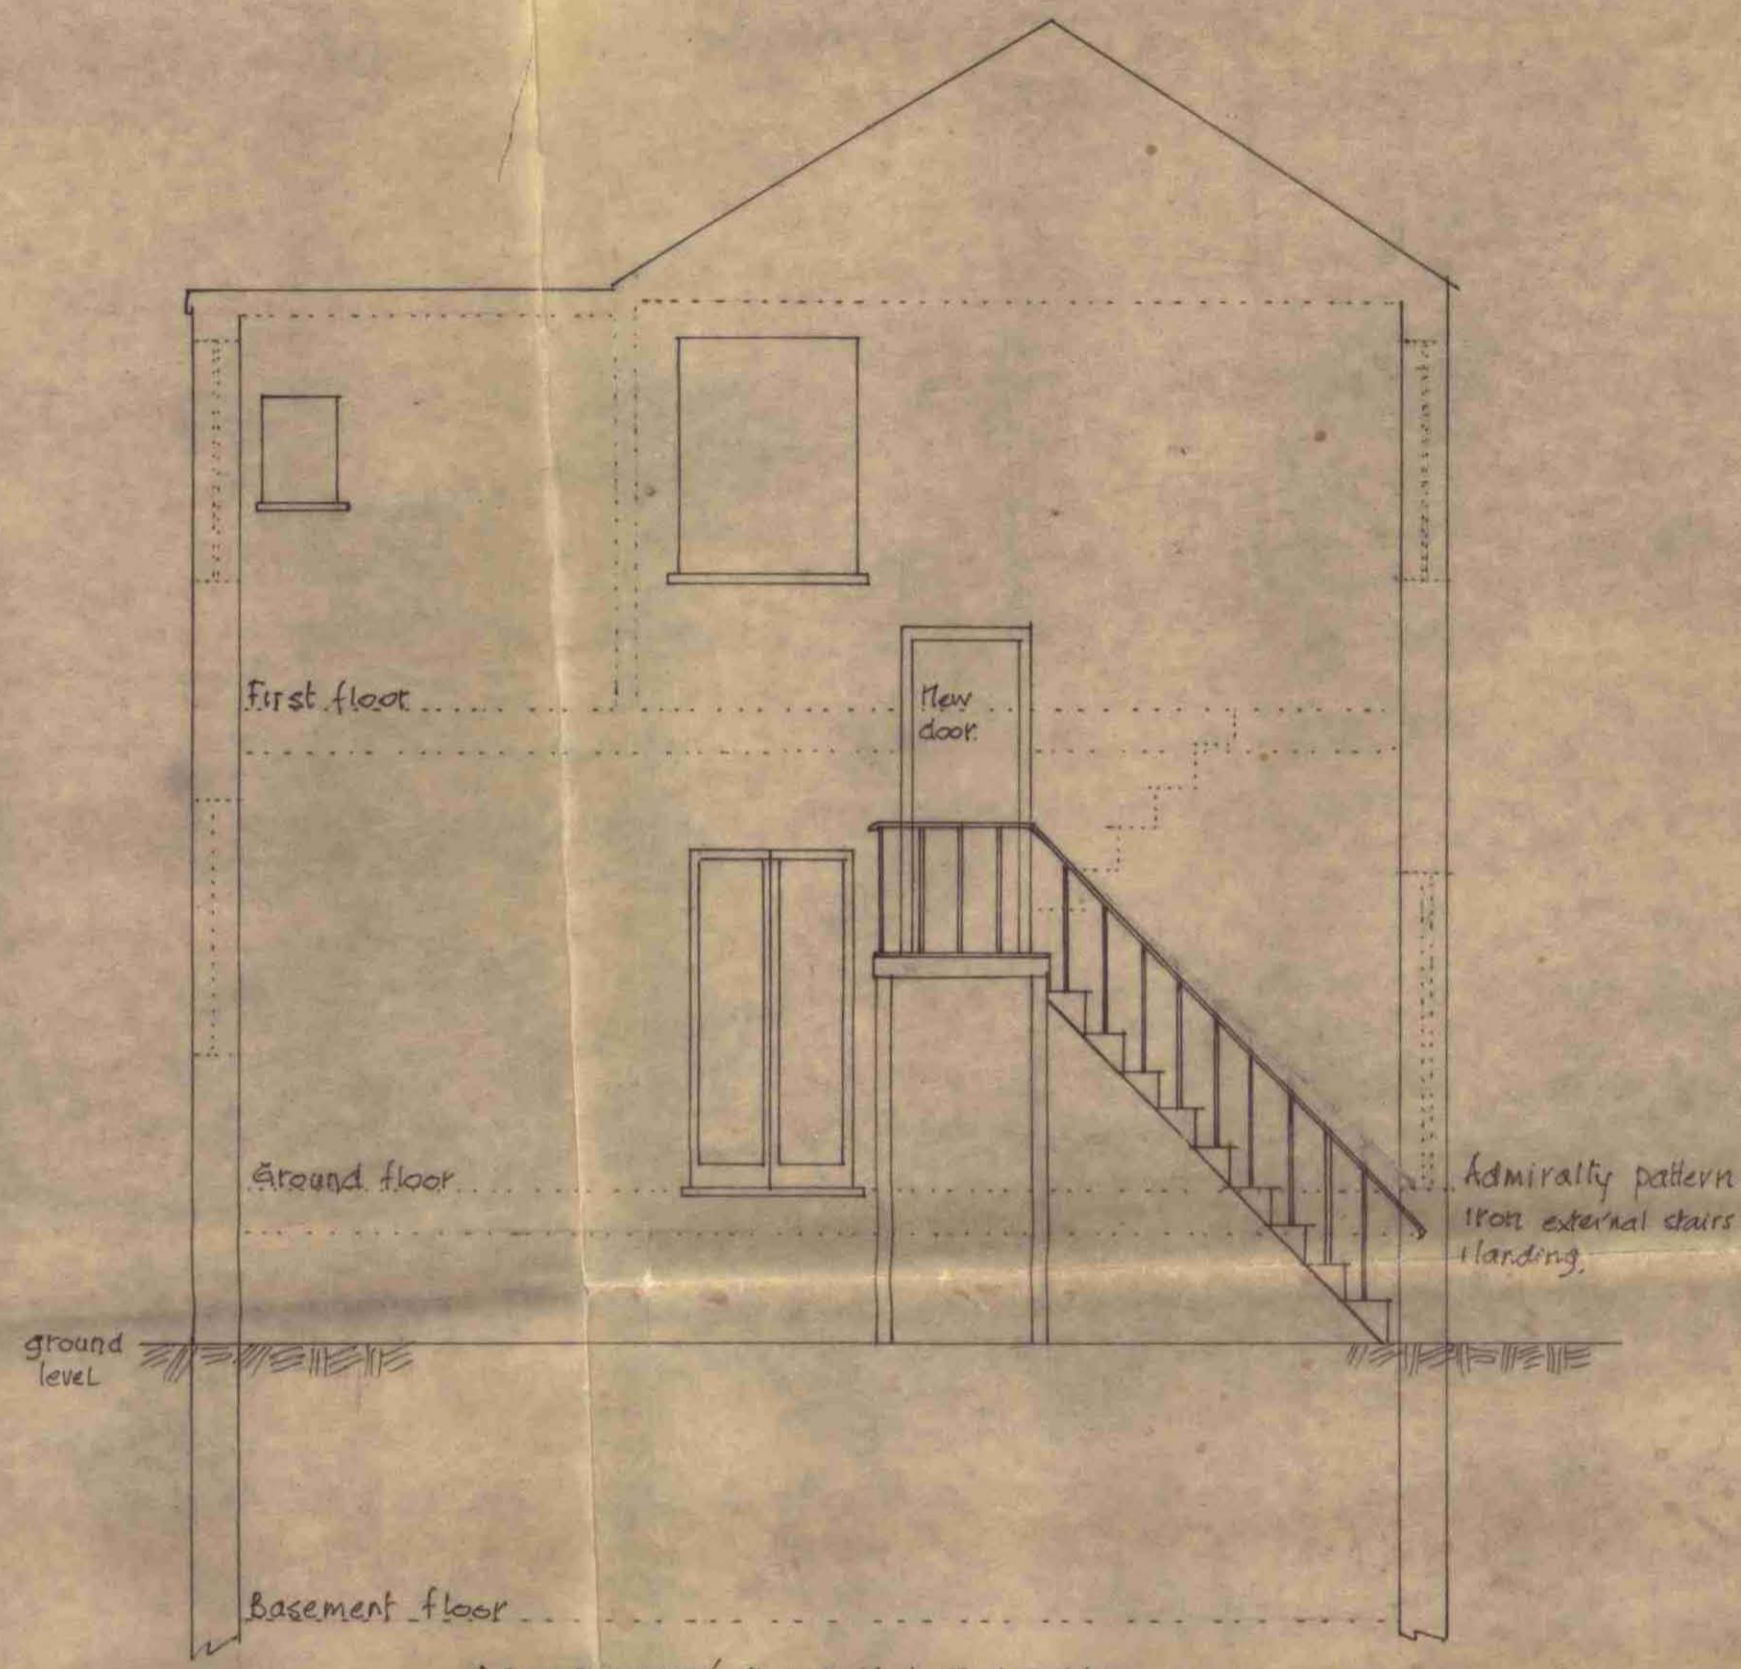

SECTION/ELEVATION

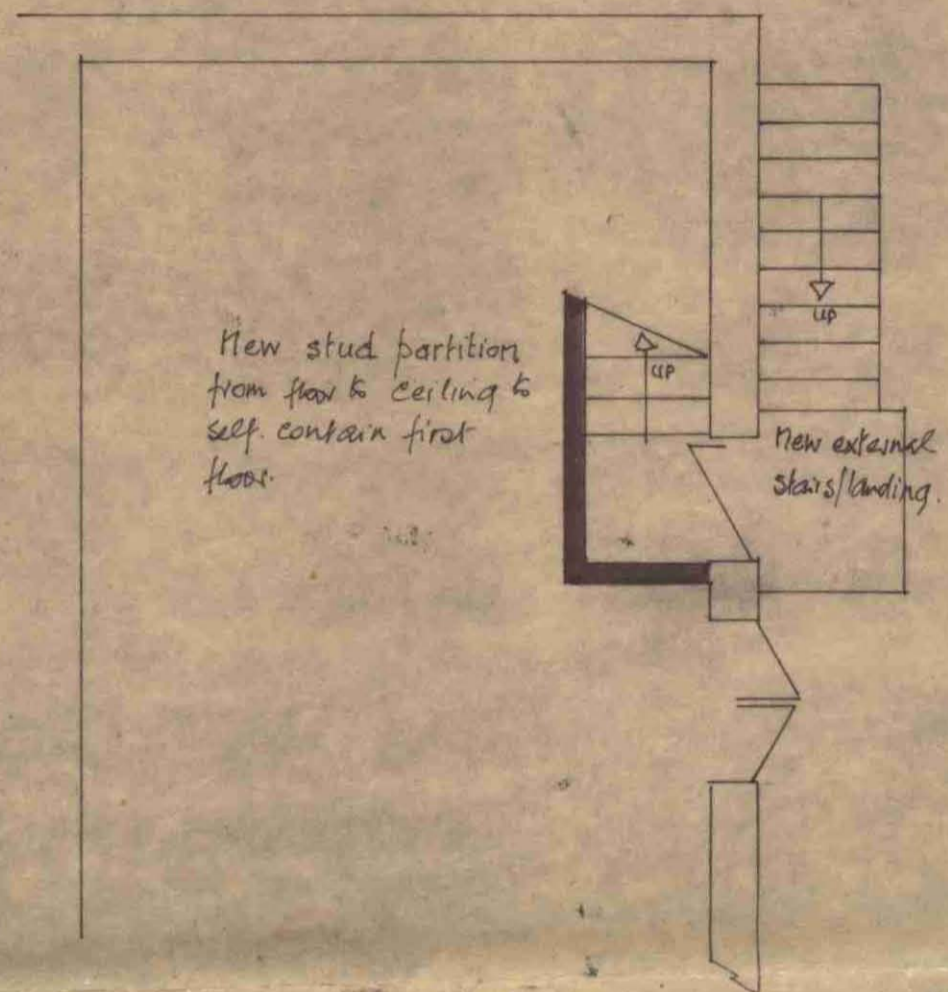

DETAIL GROUND FLOOR/
MEZZANINE ENTRANCE TO FIRST FLOOR

PROPERTY	33 WILLOW RD. N.W.3
JOB	to self contain first floor.
SCALE	1 inch = 4 feet
DATE	22 AUGUST 1980
DWG No	GS/80/16/0

CTP/E7/11/D | 31624
HB2524

LONDON BOROUGH OF CAMDEN
TOWN AND COUNTRY PLANNING ACTS
2 DEC 1980
PLANS NOT APPROVED
ON BEHALF OF THE COUNCIL