


- - - - - Q37/130 - BAUDER FILTER FLEECE - 1mm
- Q37/130 - BAUDER JFRI ROOT BARRIER - 5mm
- - - - - Q37/130 - BAUDER JFRI VAPOUR PERMEABLE MEMBRANE - 0.45mm
- - - - - J31/130B - BAUDER AP1 PROTECTION LAYER - 2.4mm
- J31/130B - BAUDER BAKOR MONOLITHIC MEMBRANE - 6mm

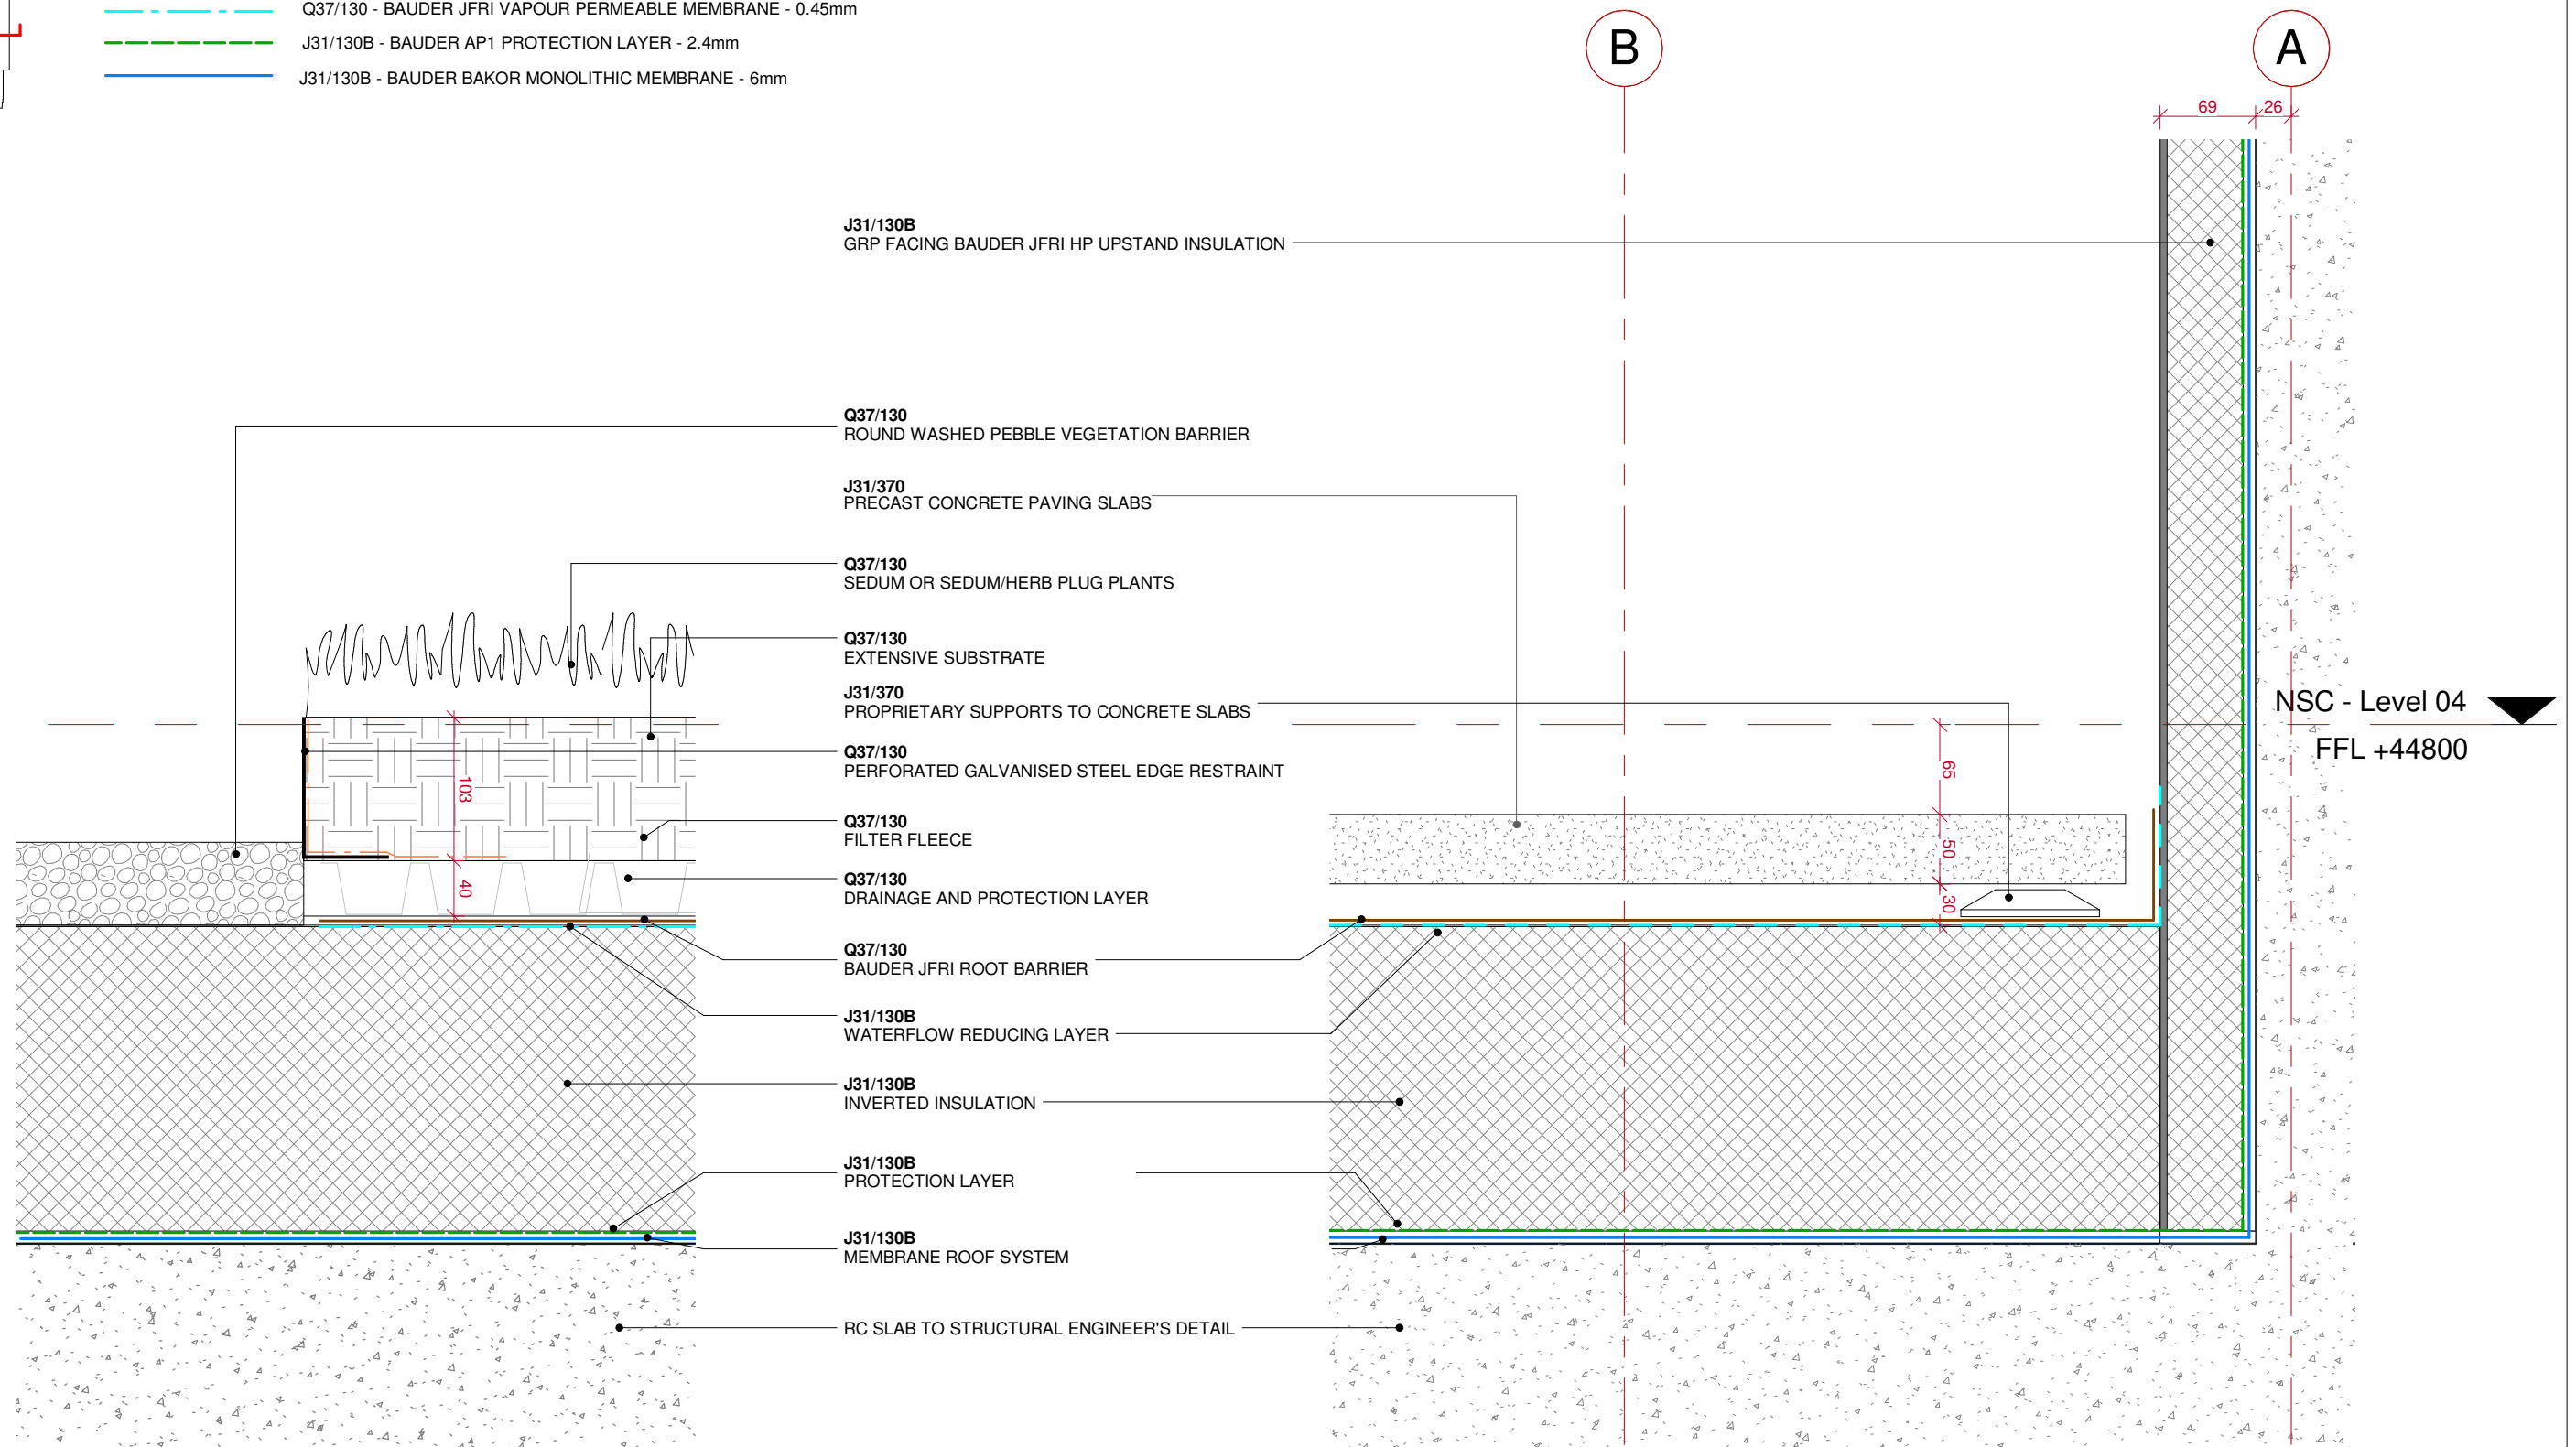

Rev.	Date	Description
P01	13/11/15	First issue
C01	11/10/16	Interim construction issue for roof package
C02	09/03/17	Parapet cladding omitted
C03	09/03/18	General Updates following subcontractor input
C04	10/05/18	Dimensions added to substrate



**Nicholas Hare Architects**

3 Barnsbury Square London N1 1JL

telephone +44 (0)20 7619 1670  
 fax +44 (0)20 7619 1671  
 e-mail 689ucl@nicholashare.co.uk

(689)

project UCL New Student Centre  
 for University College London  
 title Brown roof detail - Level 04

status **Construction**  
 To be read in conjunction with all relevant information - do not scale

scale 1:5	size A3	drawing number 031-51-0100-DR-A-47510-04	rev. C04
-----------	---------	--	----------