



DO NOT SCALE FROM THIS DRAWING
 Figured dimensions only are to be taken from this drawing. All dimensions are to be checked on site before any work is put in hand. If in doubt, ask.
 All SHH drawings to be read in conjunction with relevant SHH Finishes, Sanitaryware, Lighting & Ironmongery schedules.
 Any discrepancies to be highlighted to SHH prior to procurement and in good time.
 Copyright © Spence Harris Hogan Limited 2018
 Registered in England & Wales. Registered No. 261 0615
 SHH is the trading name of Spence Harris Hogan Limited

Legends & Notes:

1 SCALE 1:5 @ A1, 1:10 @ A3
SECTION B-B DETAIL - TYPICAL FLAT ROOF UPSTAND TO NEW EXTENSION

2 SCALE 1:5 @ A1, 1:10 @ A3
SECTION B-B DETAIL - JOINT TO NEW EXTENSION FLAT ROOF & EXISTING BUILDING

3 SCALE 1:5 @ A1, 1:10 @ A3
SECTION E-E DETAIL - TYPICAL SIDE OF PITCHED SKYLIGHT

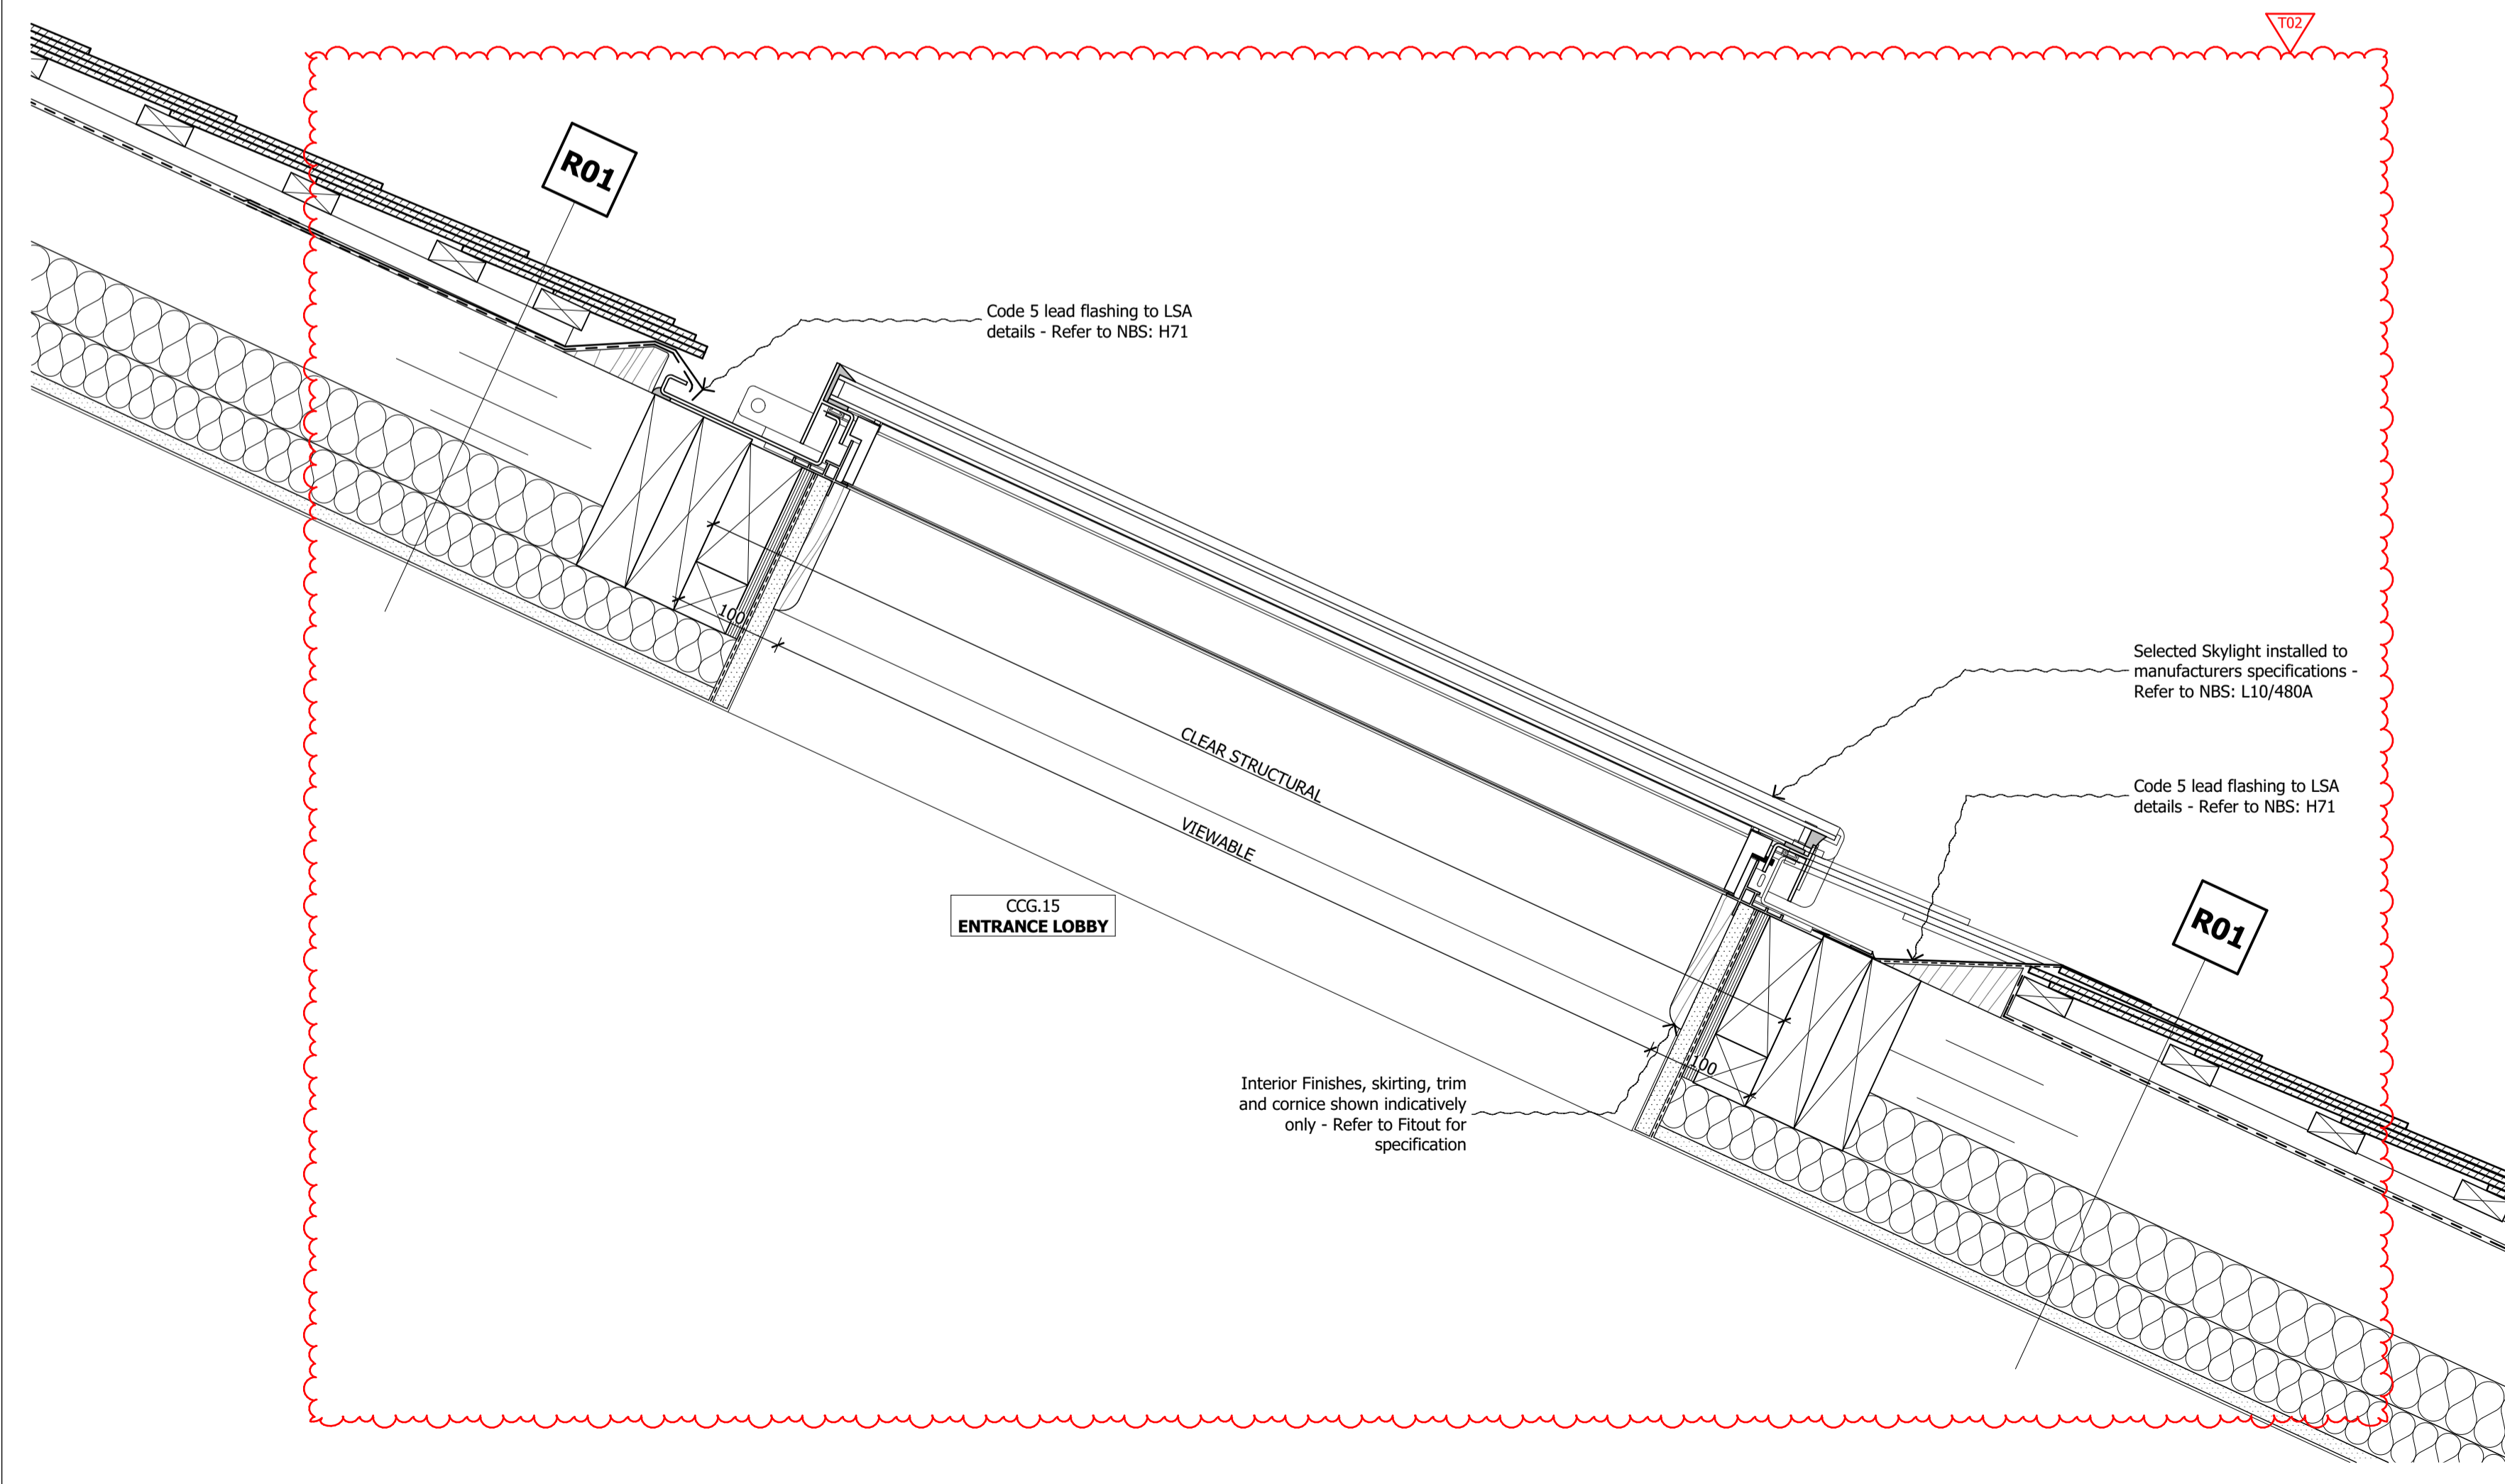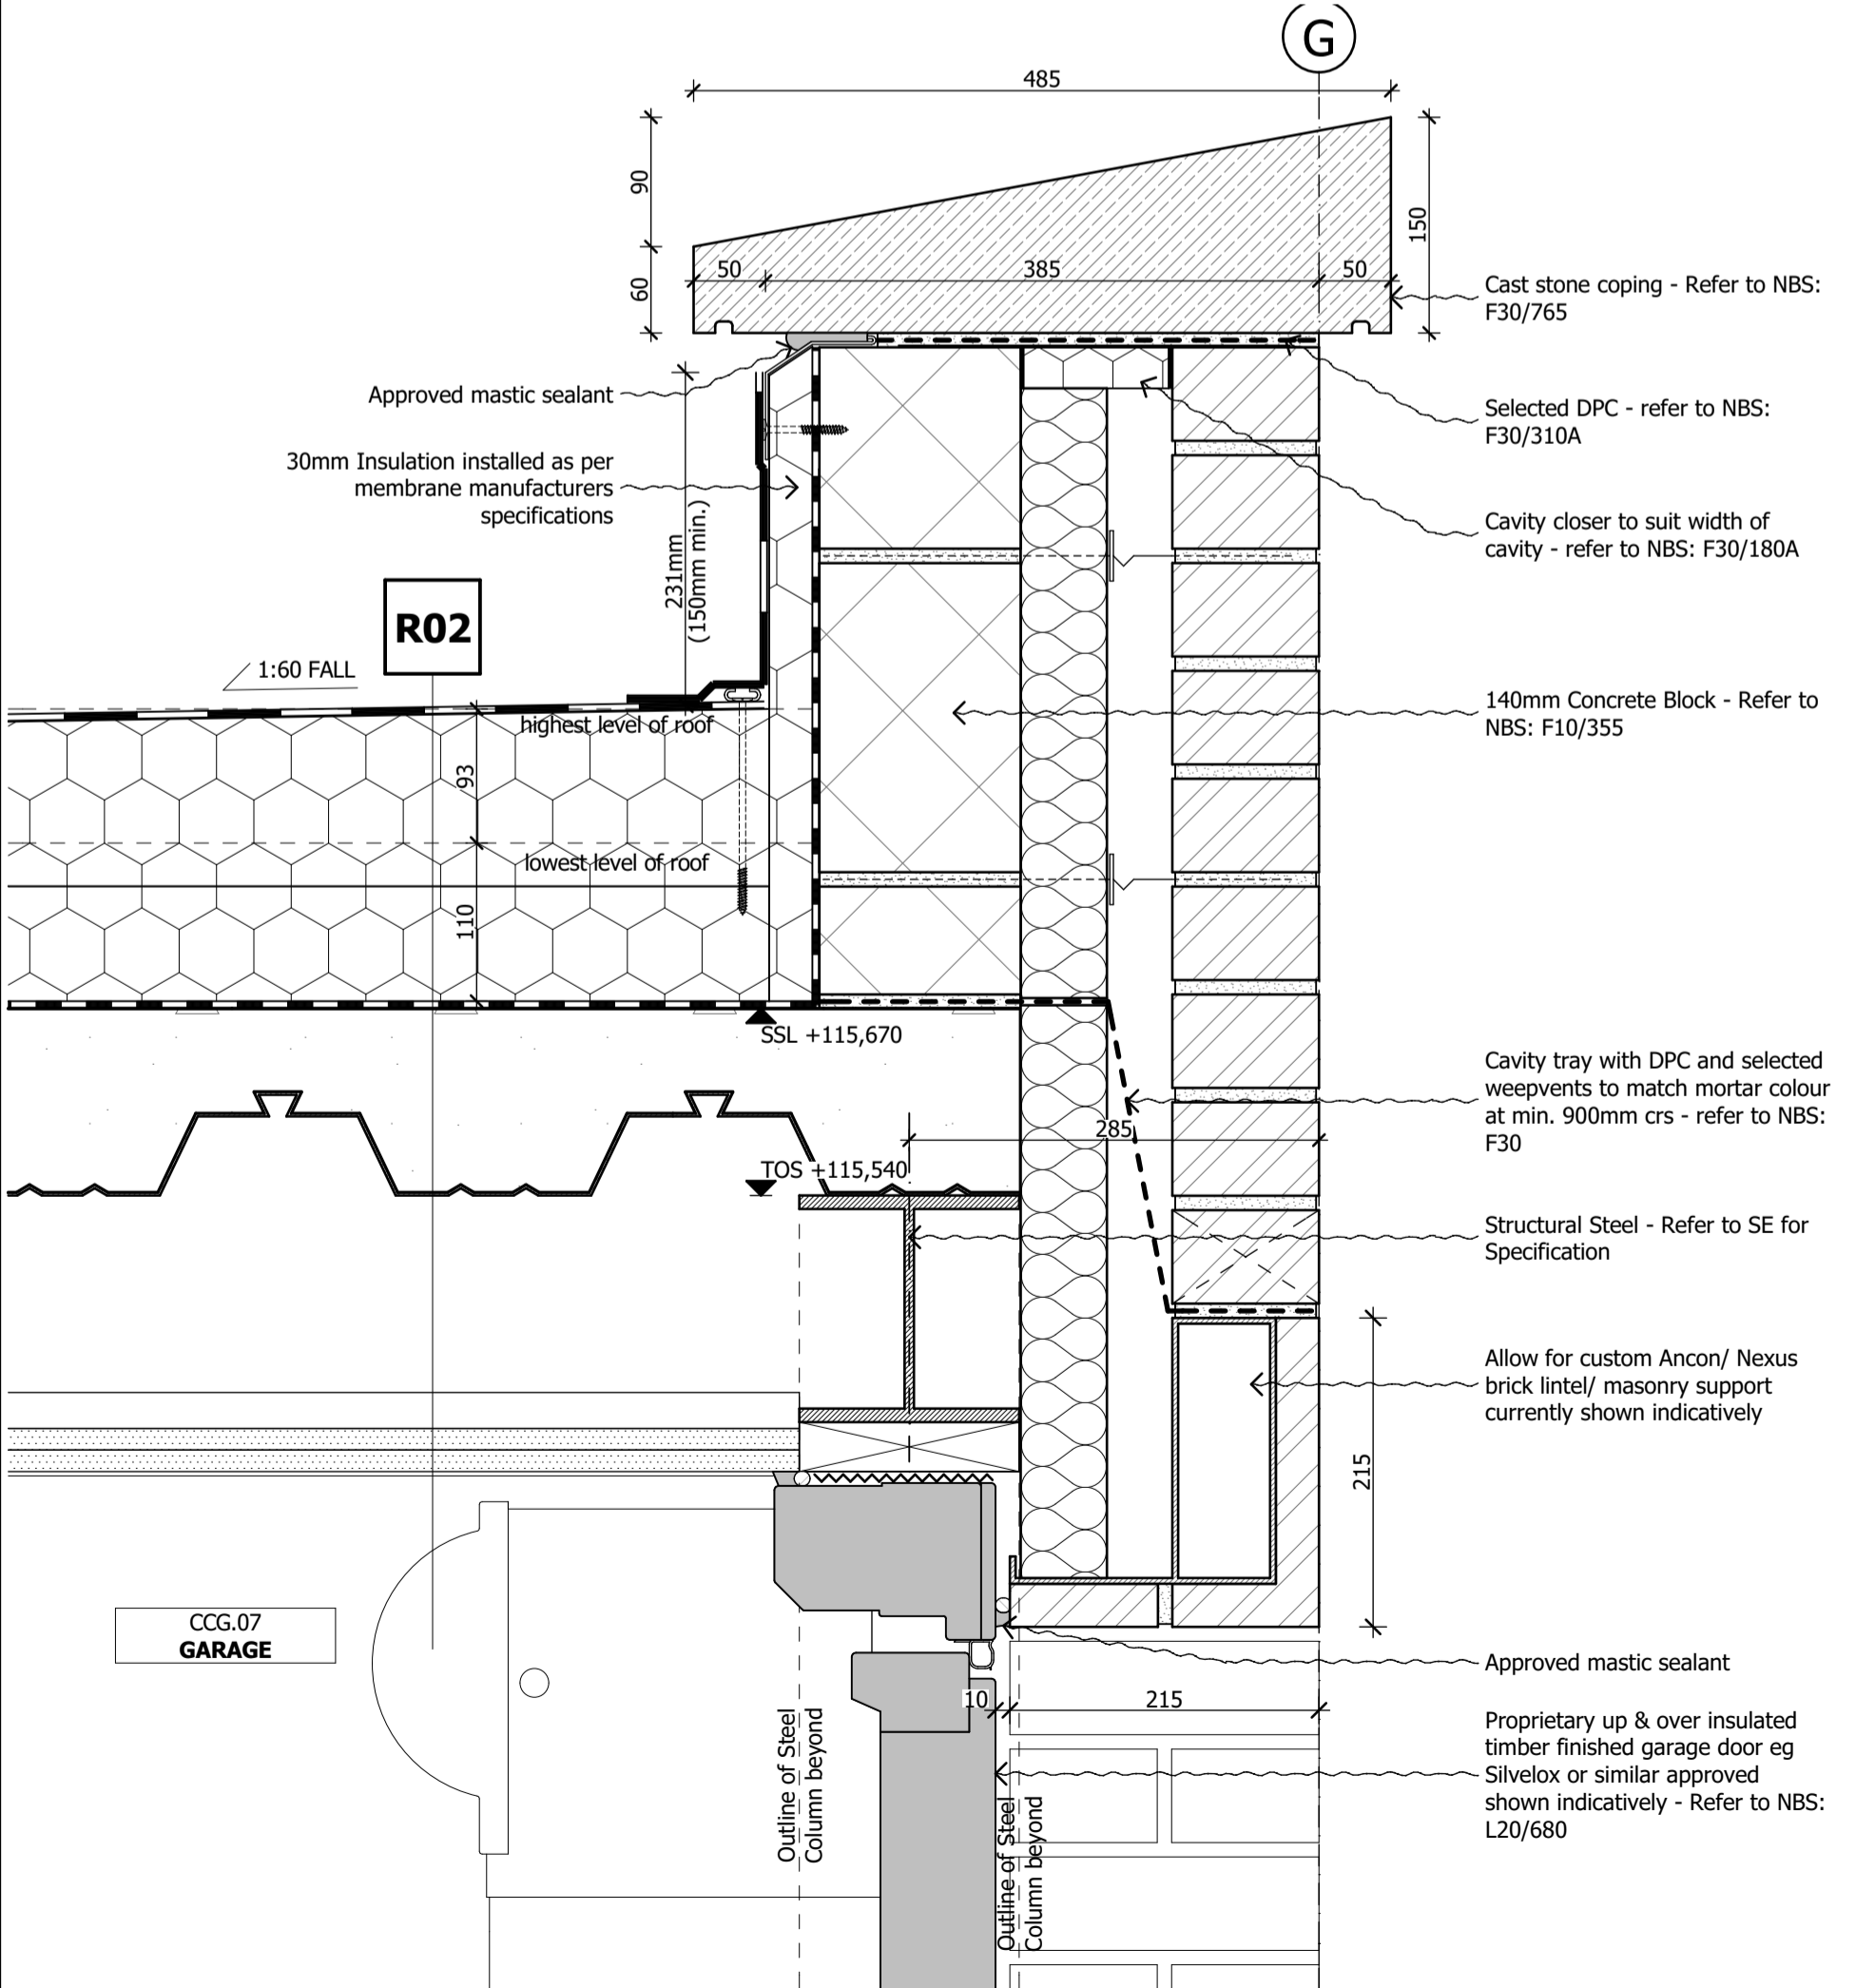

4 SCALE 1:5 @ A1, 1:10 @ A3
SECTION C-C DETAIL - GARAGE DOOR HEAD

5 SCALE 1:5 @ A1, 1:10 @ A3
SECTION A-A DETAIL - TYPICAL HEAD & SILL OF PITCHED SKYLIGHT

PL01	04.06.18	Planning Issue	JD
Rev	Date	Descriptor	Athr.

shh
 SHH ARCHITECTS | INTERIOR DESIGNERS
 RIBA MEMBER
 Chartered Practice
 1 Vincourt Place, Ravenscourt Park
 Hammersmith, London W6 9NU
 Phone: +44 (0) 20 8600 4171 Email: info@shh.co.uk
 shh.co.uk

Project:
Athlone House
 Hampstead Lane
 London
 Client:
 Private Client
 Drawing Title:
 400 Construction Details
Caenwood Cottage Roof Details
 (Project number)DWG number_Revision: (817)CC-433_PL01
 Checked: AT