



Reference	Location	New / Existing	Reference	Location	New / Existing	Reference	Location	New / Existing	Reference	Location	New / Existing
<b>CCSK01</b>	CCG.06 WC	<b>New</b>	<b>CCSK02</b>	CCG.05 Locker Room	<b>New</b>	<b>CCSK03</b>	CCG.15 Entrance Lobby	<b>New</b>	<b>CCSK05</b>	CCG.04 Seating	<b>New</b>
Fire Rating	N/A	Acoustic Rating	N/A	U Value	0.16 W/m <sup>2</sup> K	Fire Rating	N/A	Acoustic Rating	N/A	U Value	0.16 W/m <sup>2</sup> K

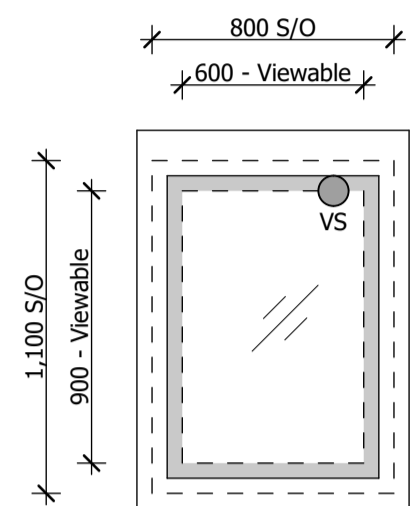


REFER TO NBS: L10/480A

FENESTRATION SPECIFICATION					
Item	Push Side		Pull Side		Notes
	Type	Finish	Type	Finish	
Leaf	-	-	-	-	-
Frame	-	-	-	-	-
Sill	-	-	-	-	-
Shutters	-	-	-	-	-
Architraves	-	-	-	-	-
Reveal Lining	-	-	-	-	-
Glazing	-	-	-	-	-
IRONMONGERY SCHEDULE					
Item	Push Side		Pull Side		Notes
	Type	Finish	Type	Finish	
Handle	-	-	-	-	-
Fastener/ Lock	-	-	-	-	-
Stay (C)/ Stop (S)	-	-	-	-	-
Hinge/ Sliding Gear	-	-	-	-	-
Trickle Vent	-	-	-	-	-
Seals	-	-	-	-	-
Misc. Accessories	-	-	-	-	-
Notes:	-				

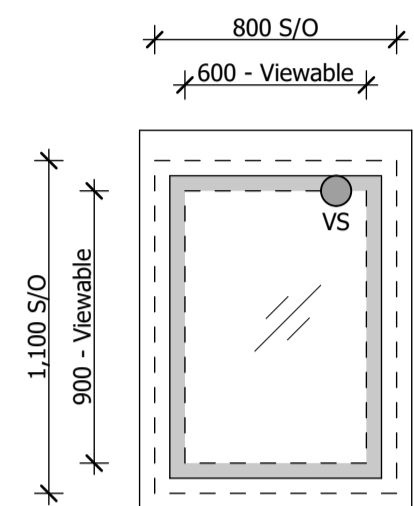


REFER TO NBS: L10/480A

FENESTRATION SPECIFICATION					
Item	Push Side		Pull Side		Notes
	Type	Finish	Type	Finish	
Leaf	-	-	-	-	-
Frame	-	-	-	-	-
Sill	-	-	-	-	-
Shutters	-	-	-	-	-
Architraves	-	-	-	-	-
Reveal Lining	-	-	-	-	-
Glazing	-	-	-	-	-
IRONMONGERY SCHEDULE					
Item	Push Side		Pull Side		Notes
	Type	Finish	Type	Finish	
Handle	-	-	-	-	-
Fastener/ Lock	-	-	-	-	-
Stay (C)/ Stop (S)	-	-	-	-	-
Hinge/ Sliding Gear	-	-	-	-	-
Trickle Vent	-	-	-	-	-
Seals	-	-	-	-	-
Misc. Accessories	-	-	-	-	-
Notes:	-				

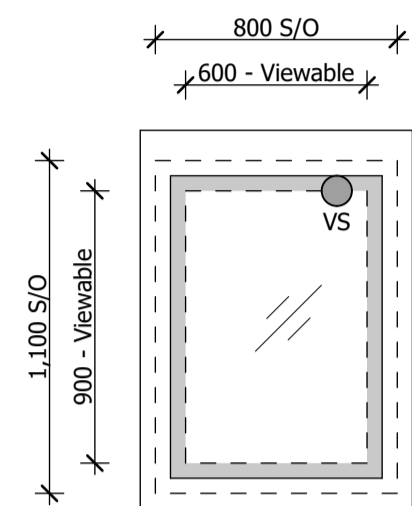

REFER TO NBS: L10/480A

FENESTRATION SPECIFICATION					
Item	Push Side		Pull Side		Notes
	Type	Finish	Type	Finish	
Leaf	-	-	-	-	-
Frame	-	-	-	-	-
Sill	-	-	-	-	-
Shutters	-	-	-	-	-
Architraves	-	-	-	-	-
Reveal Lining	-	-	-	-	-
Glazing	-	-	-	-	-
IRONMONGERY SCHEDULE					
Item	Push Side		Pull Side		Notes
	Type	Finish	Type	Finish	
Handle	-	-	-	-	-
Fastener/ Lock	-	-	-	-	-
Stay (C)/ Stop (S)	-	-	-	-	-
Hinge/ Sliding Gear	-	-	-	-	-
Trickle Vent	-	-	-	-	-
Seals	-	-	-	-	-
Misc. Accessories	-	-	-	-	-
Notes:	-				

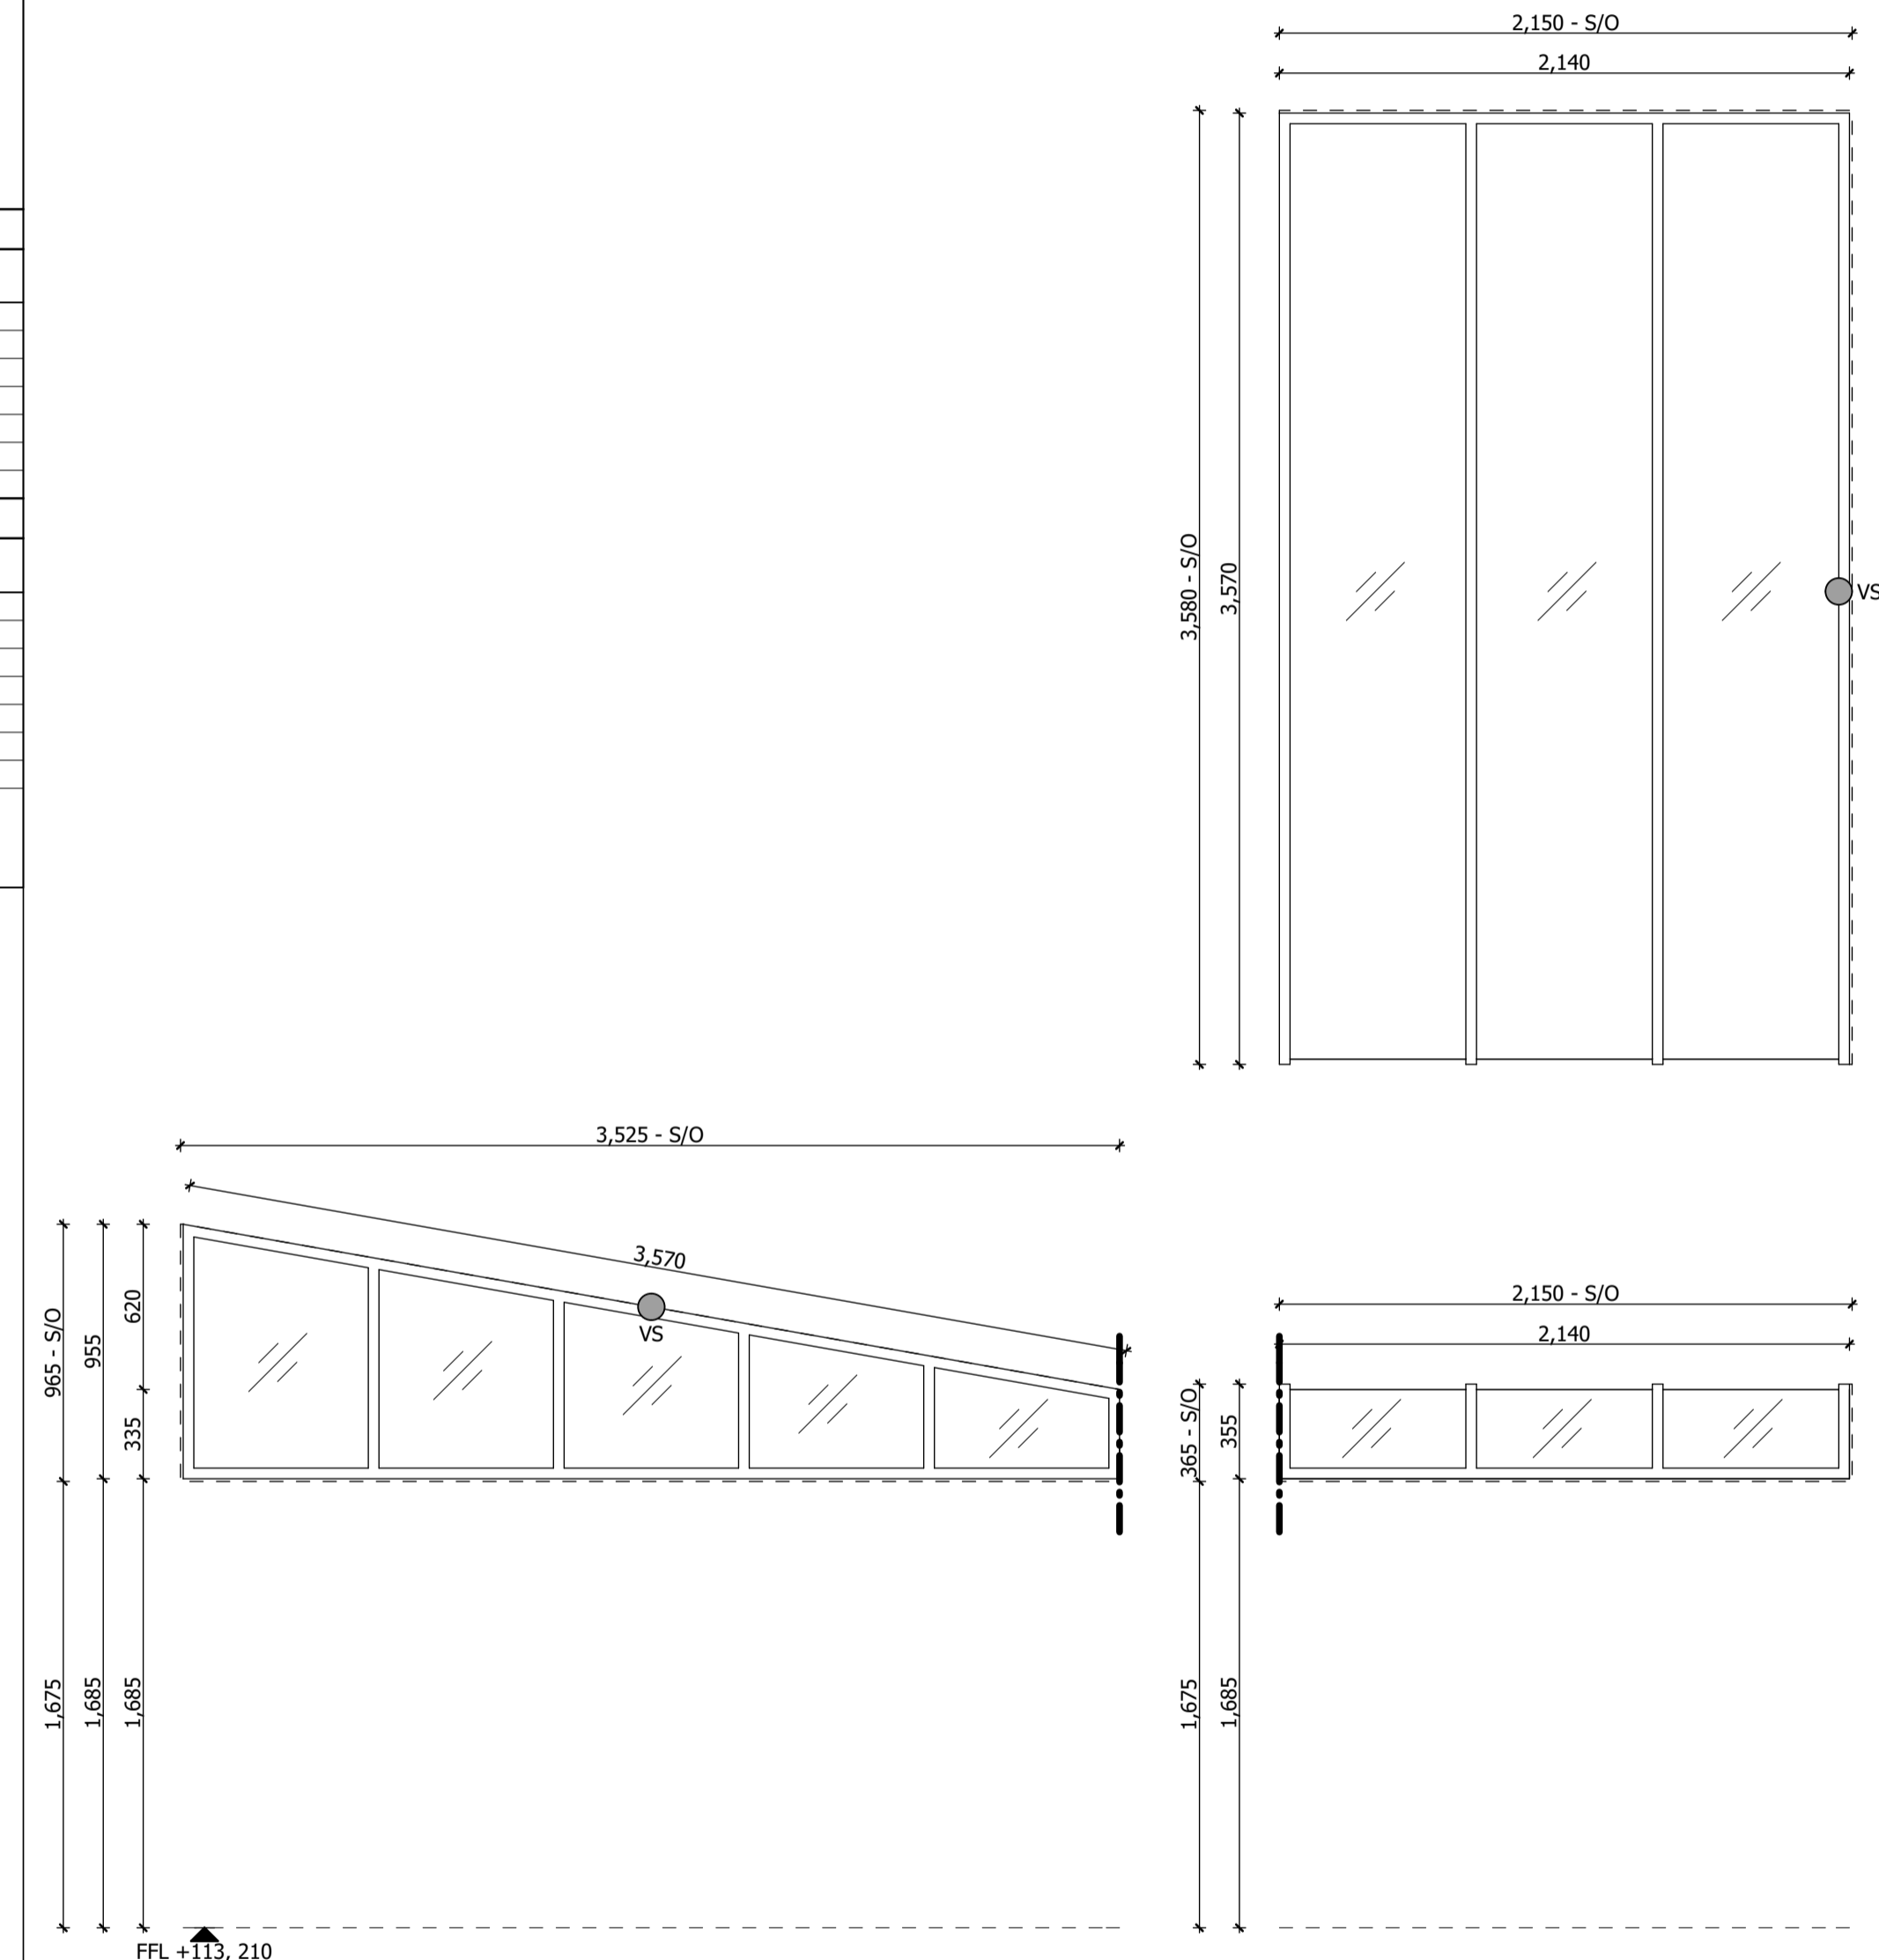

FENESTRATION SPECIFICATION					
Item	Push Side		Pull Side		Notes
	Type	Finish	Type	Finish	
Leaf	-	-	-	-	-
Frame	-	-	-	-	-
Sill	-	-	-	-	-
Shutters	-	-	-	-	-
Architraves	-	-	-	-	-
Reveal Lining	-	-	-	-	-
Glazing	-	-	-	-	-
IRONMONGERY SCHEDULE					
Item	Push Side		Pull Side		Notes
	Type	Finish	Type	Finish	
Handle	-	-	-	-	-
Fastener/ Lock	-	-	-	-	-
Stay (C)/ Stop (S)	-	-	-	-	-
Hinge/ Sliding Gear	-	-	-	-	-
Trickle Vent	-	-	-	-	-
Seals	-	-	-	-	-
Misc. Accessories	-	-	-	-	-
Notes:	-				

**DO NOT SCALE FROM THIS DRAWING**  
 Figured dimensions only are to be taken from this drawing. All dimensions are to be checked on site before any work is put in hand.  
 If in doubt, ask.  
 All SHH drawings to be read in conjunction with relevant SHH Finishes, Sanitaryware, Lighting & Ironmongery schedules.  
 Any discrepancies to be highlighted to SHH prior to procurement and in good time.  
 Copyright © Spence Harris Hogan Limited 2018  
 Registered in England & Wales. Registered No. 261 0615  
 SHH is the trading name of Spence Harris Hogan Limited

Legends & Notes:

CCF0.00	Caenwood Cottage Ground Floor
CCF1.00	Caenwood Cottage First Floor
GHF0.00	Gatehouse Ground Floor
GHF1.00	Gatehouse First Floor
CCSK00	Caenwood Cottage Rooflight
GHSK00	Gatehouse Rooflight
VS	Vibration Sensor
MC	Magnetic Contact

- General Notes:
- All fenestration profiles and weather-proofing show design intent only - TBC by window manufacturer
  - Glazing within risk areas to be toughened in accordance with BS6206
  - All fenestration structural openings to be measured and checked on site by manufacturer prior to fabrication
  - All systems' products to be installed to manufacturer specifications and details
  - Position of magnetic contacts and vibration sensors subject to approval by suppliers and installers
  - All fenestration details are indicative only. Construction details by window manufacturer subject to Architect approval
  - All windows and external doors to receive routed in seals

PL01	04.06.18	Planning Issue	JD
Rev	Date	Descriptor	Athr.



1 Vencourt Place, Ravenscourt Park  
 HammerSmith, London W6 9NU  
 Phone +44 (0) 20 8600 4171 Email info@shh.co.uk  
 shh.co.uk  
 Project:  
**Athlone House**  
 Hampstead Lane  
 London  
 Client:  
 Private Client

Drawing Title:  
 400 Construction Details

**Fenestration Schedule**  
 (Project number)DWG number\_Revision: (817)CC-481.1\_PL01 Checked: