




1 WEST ELEVATION - PROPOSED

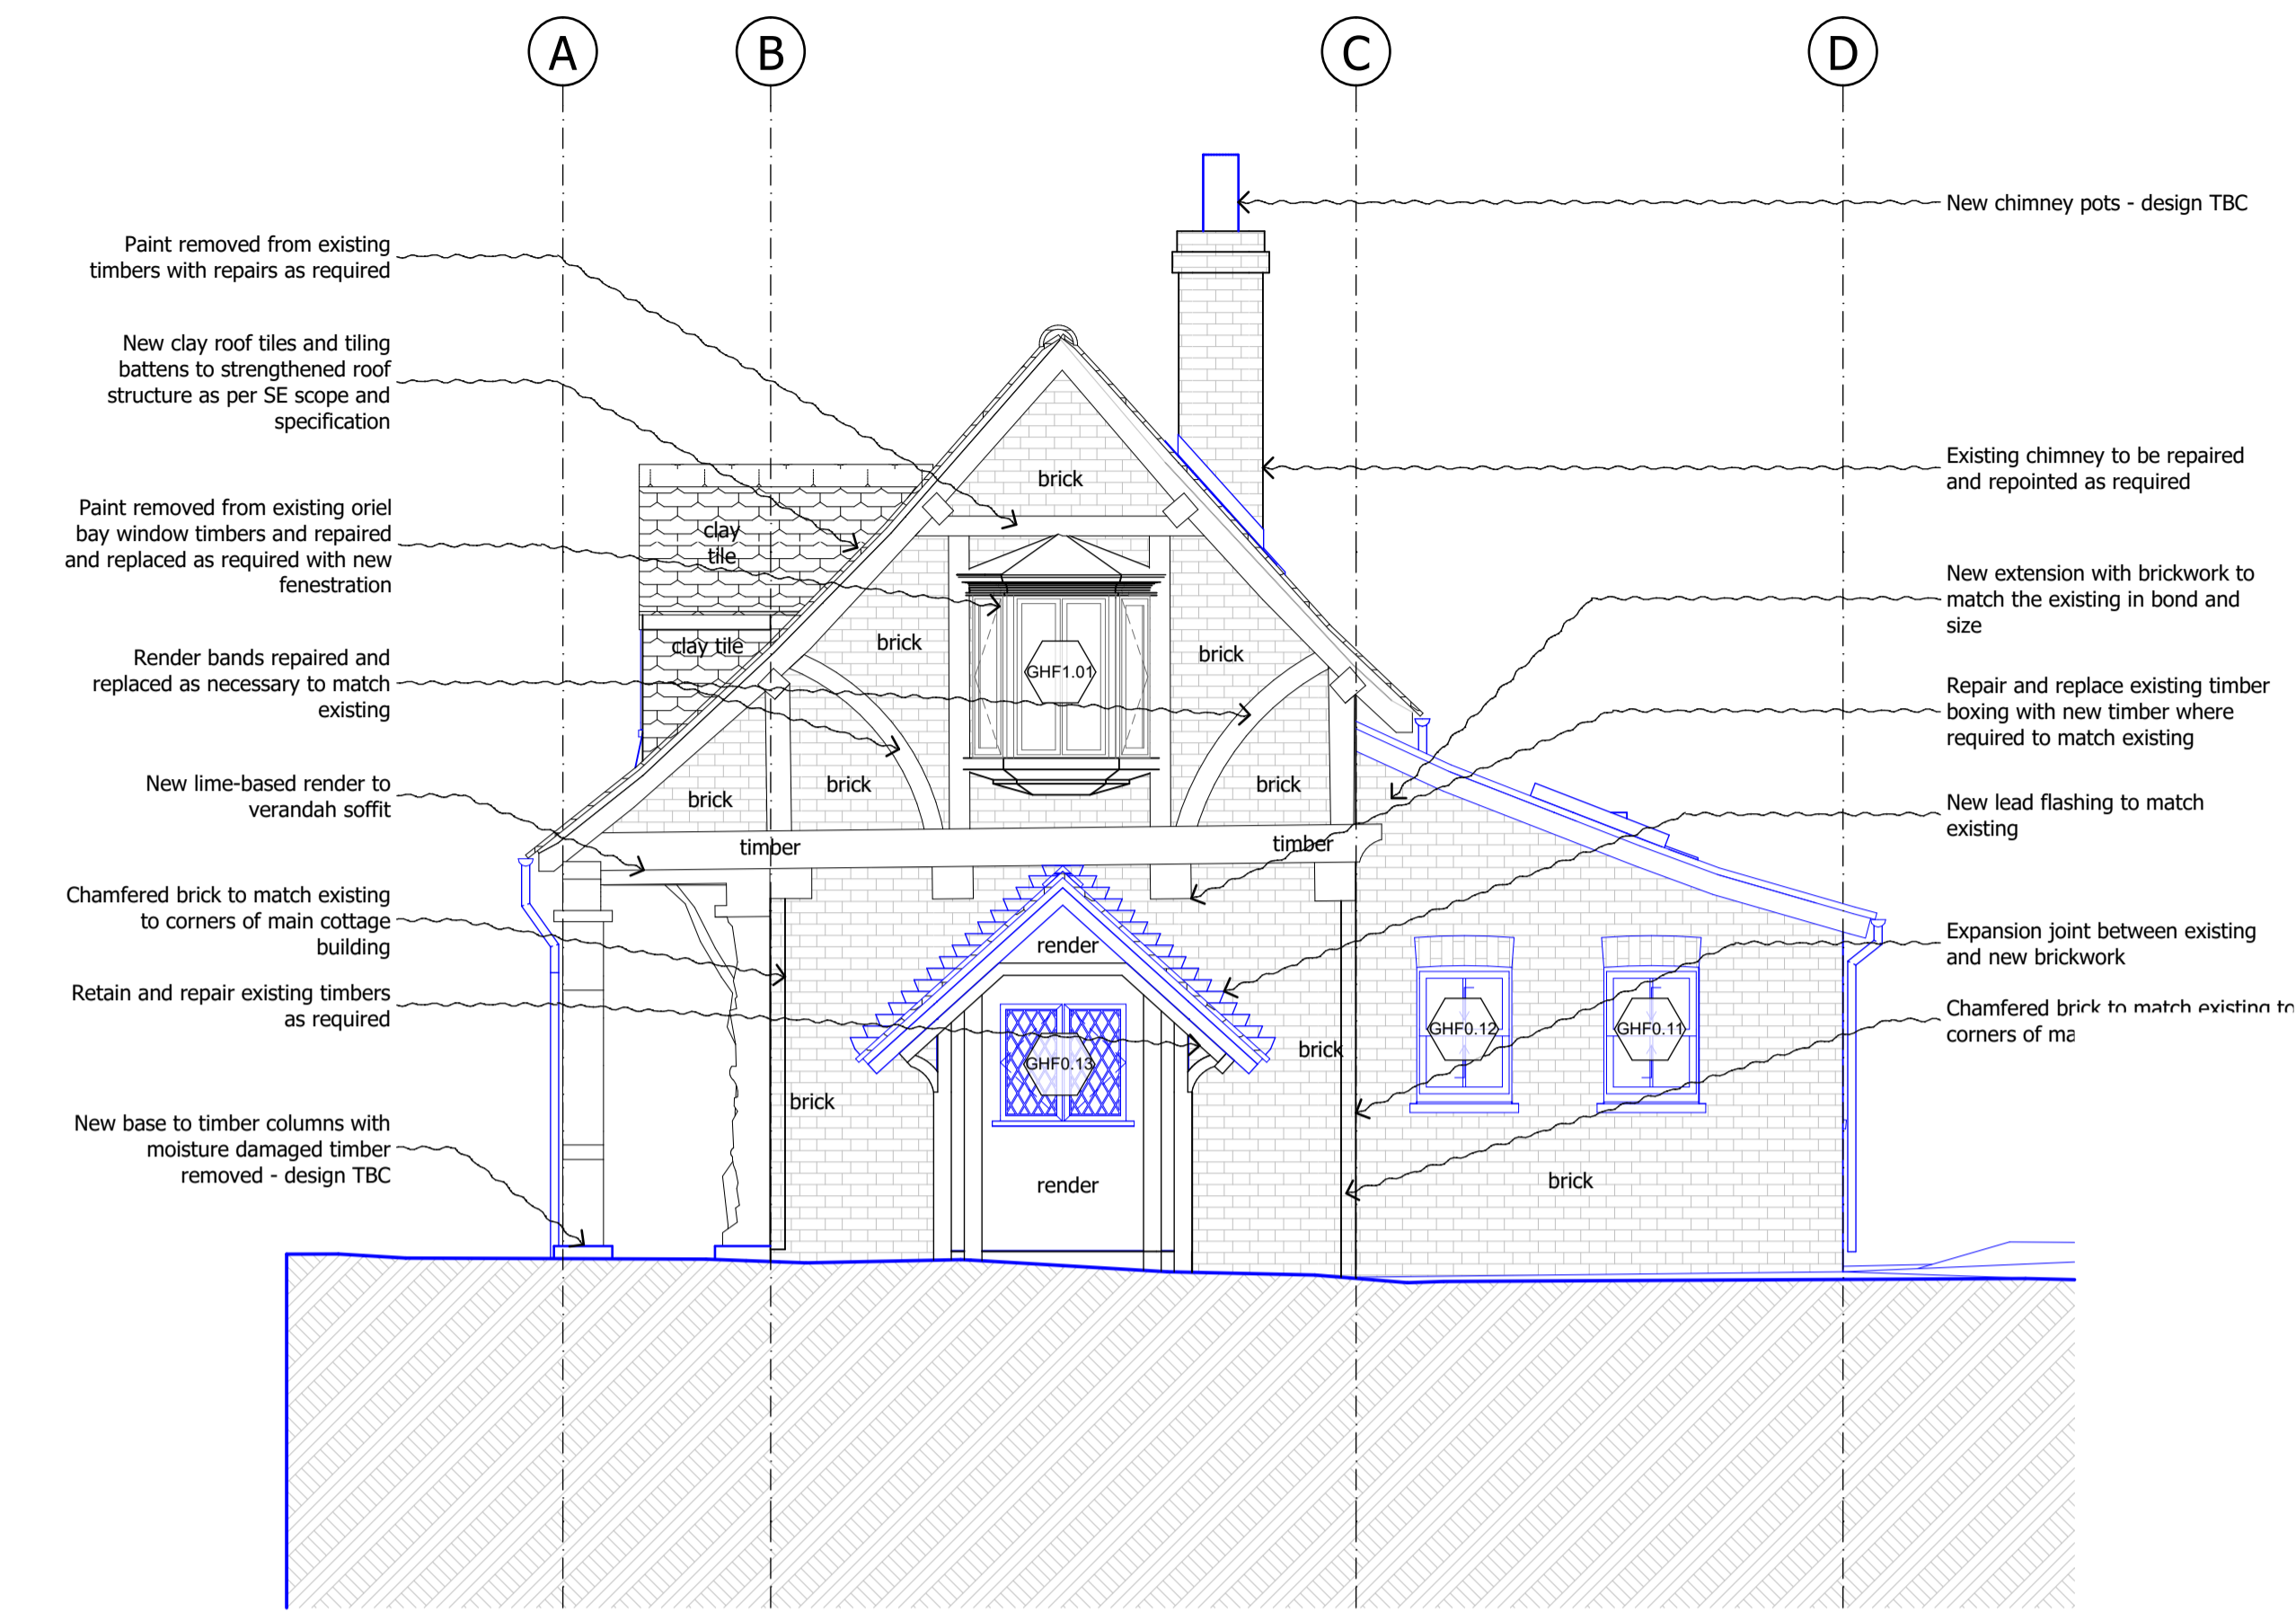

2 SOUTH ELEVATION - PROPOSED

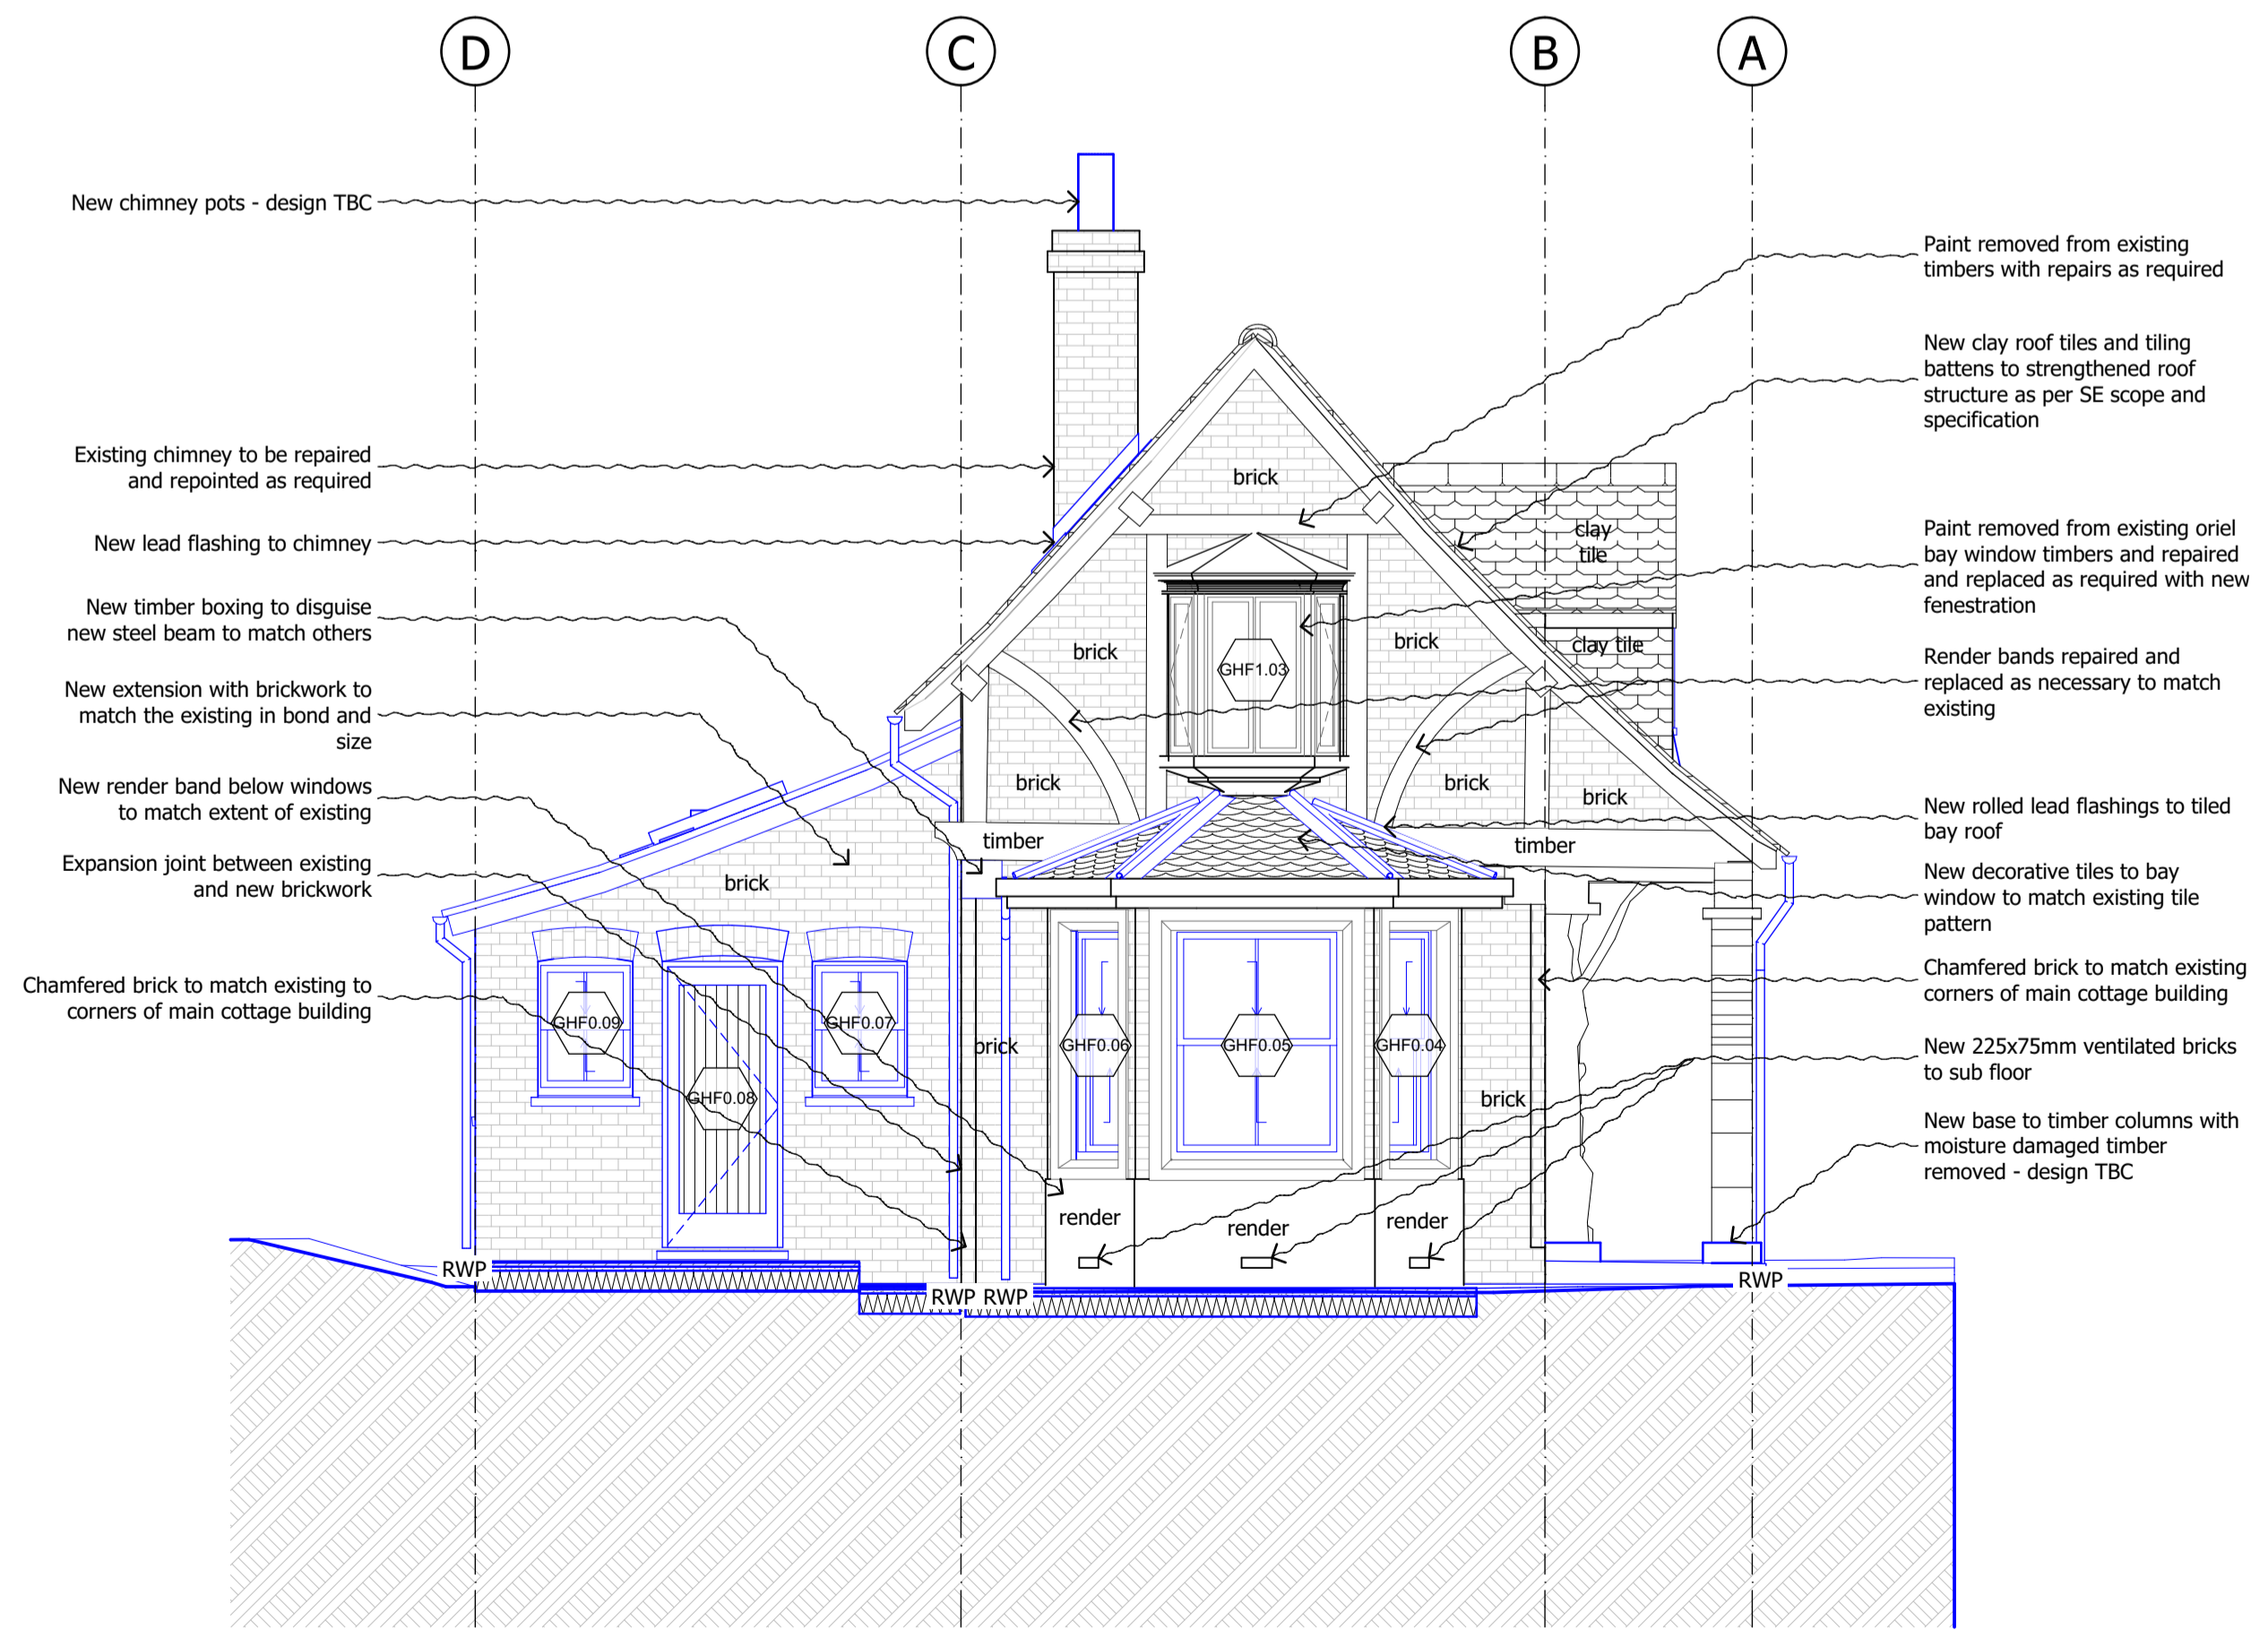

3 NORTH ELEVATION - PROPOSED

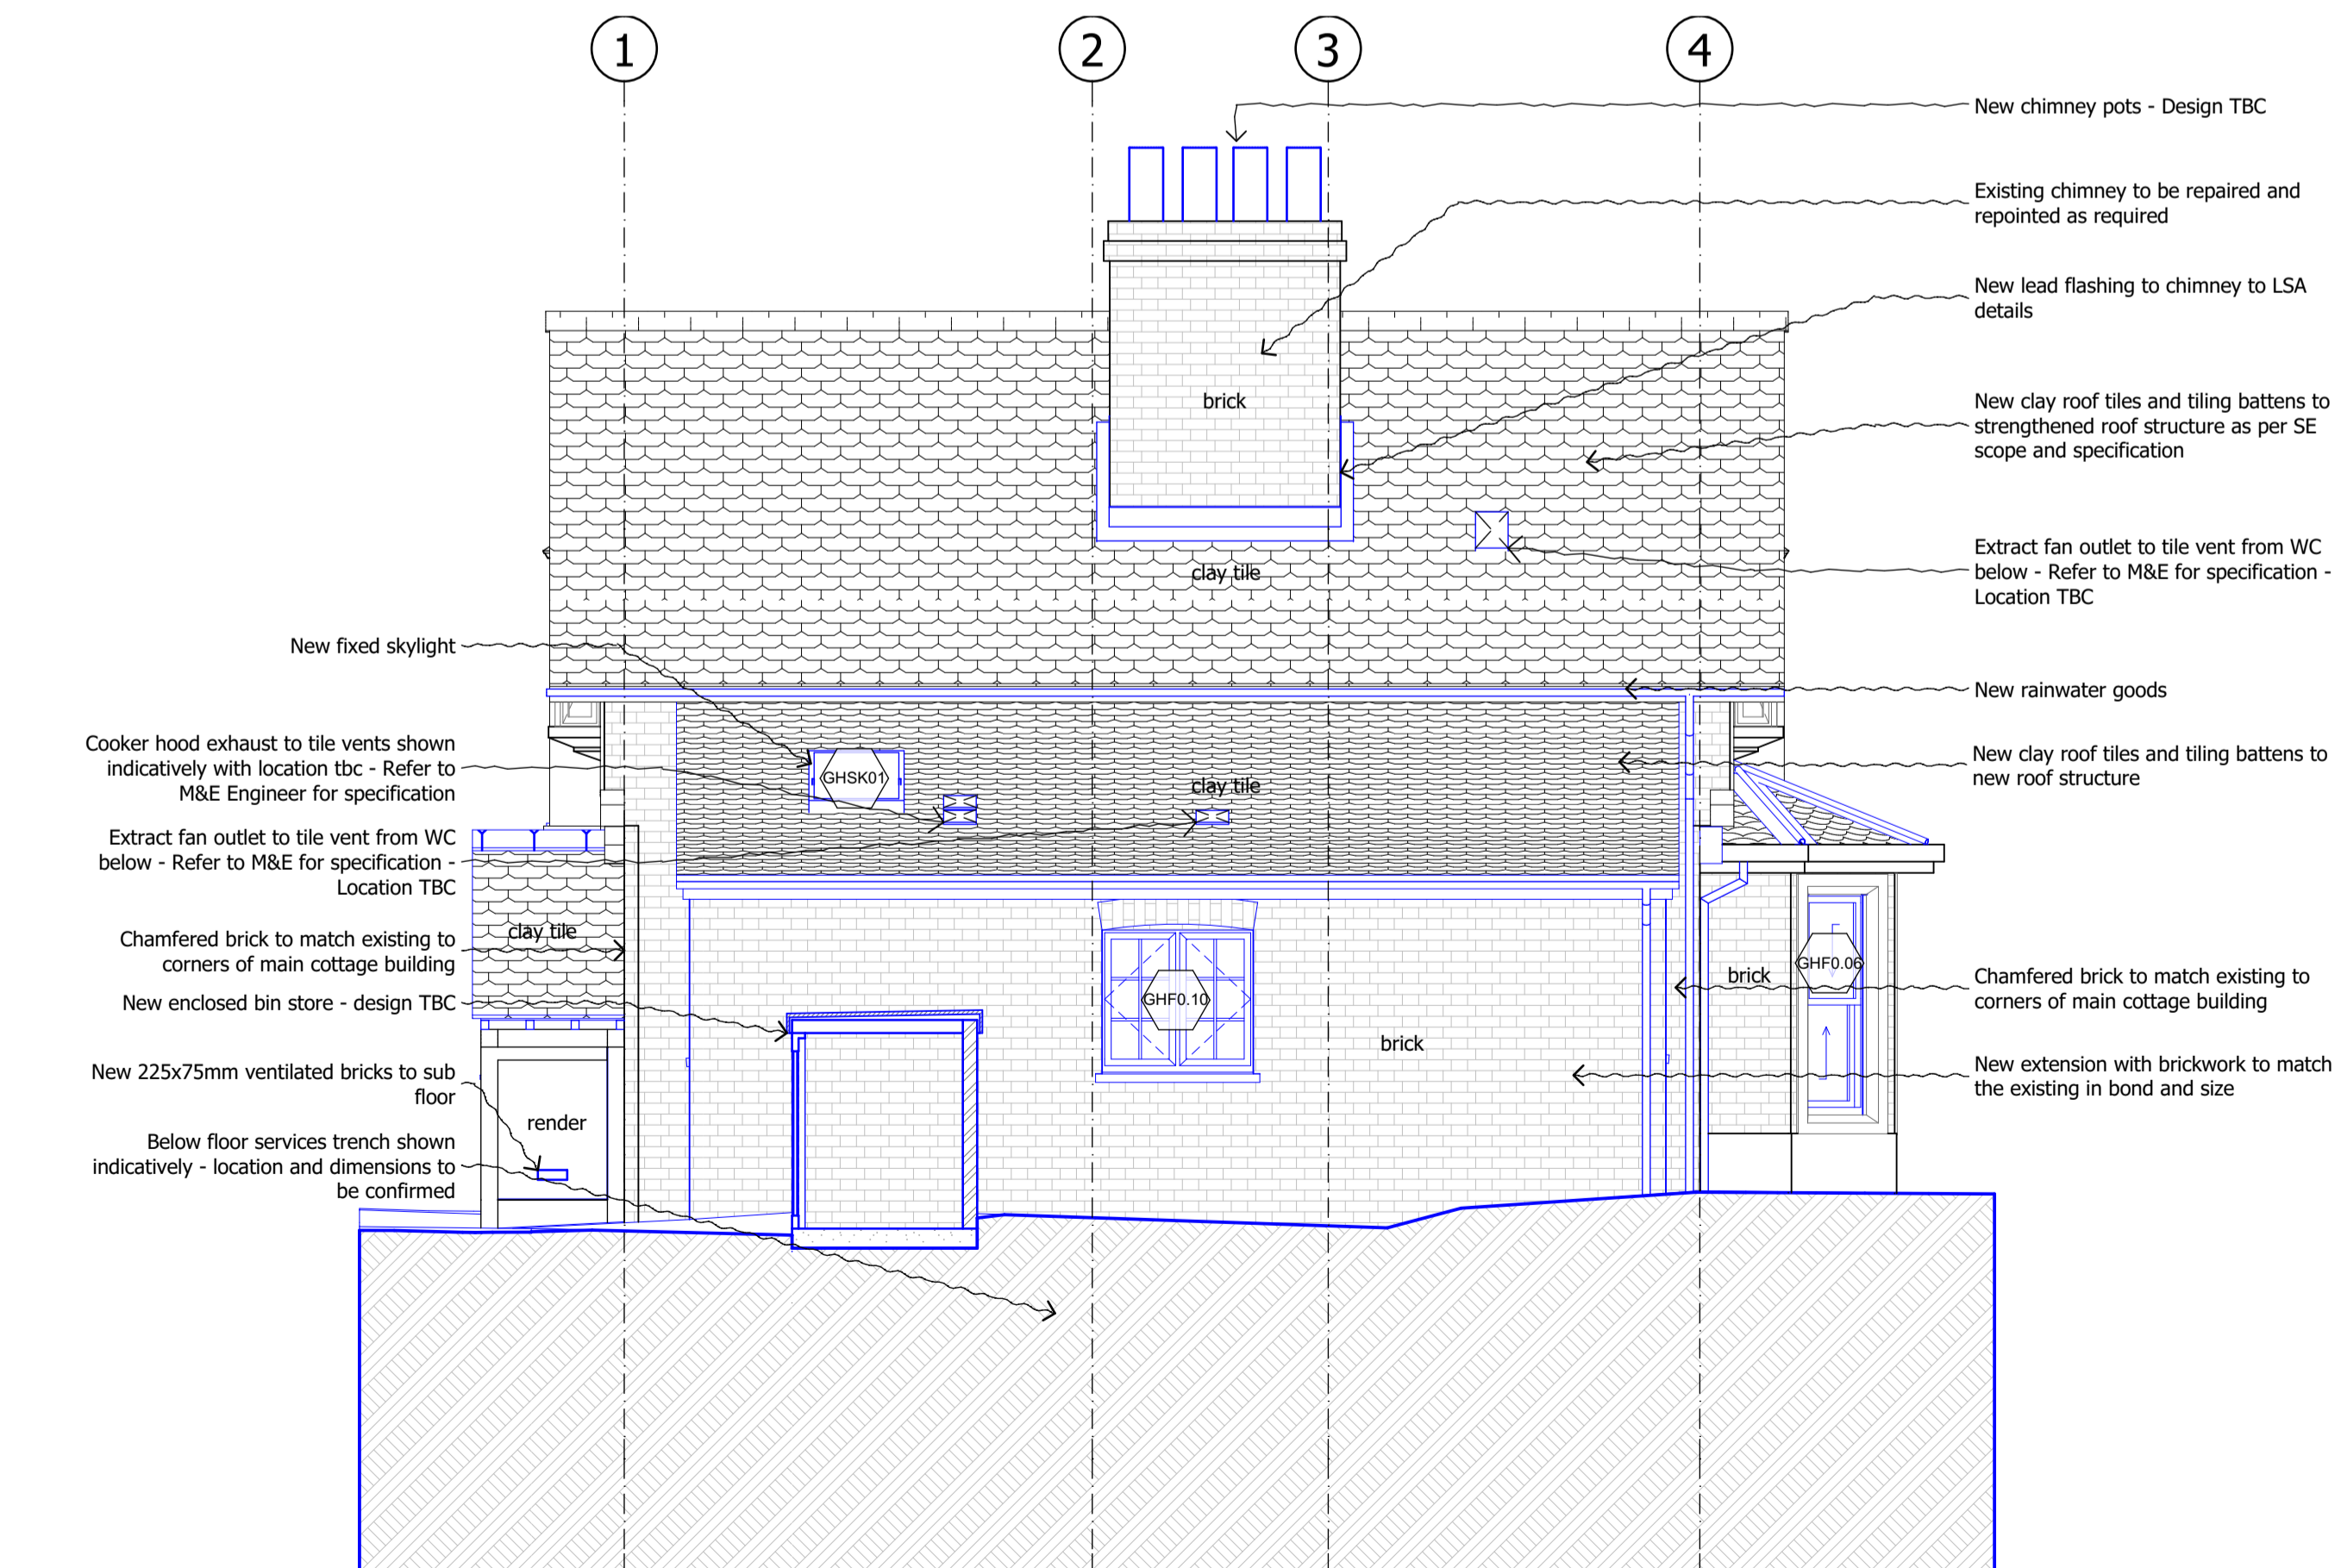


4 EAST ELEVATION - PROPOSED

Figured dimensions only are to be taken from this drawing. All dimensions are to be checked on site before any work is put in hand. If in doubt, ask.

All SHH drawings to be read in conjunction with relevant SHH Finishes, Sanitaryware, Lighting & Ironmongery schedules.

Copyright © Spence Harris Hogan Limited 2018 Registered in England & Wales. Registered No. 261 0615 SHH is the trading name of Spence Harris Hogan Limited

Legends & Notes:

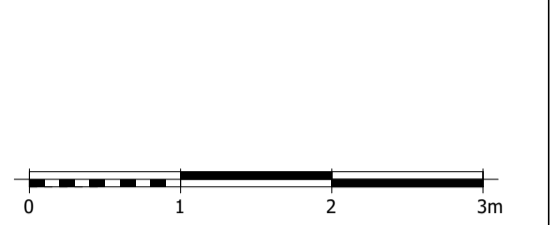

Legends & Notes:

Legends & Notes:

