


1 SCALE 1:5 @ A1, 1:10 @ A3
TYPICAL FENESTRATION PLAN DETAIL - SASH WINDOW TO EXISTING WALL

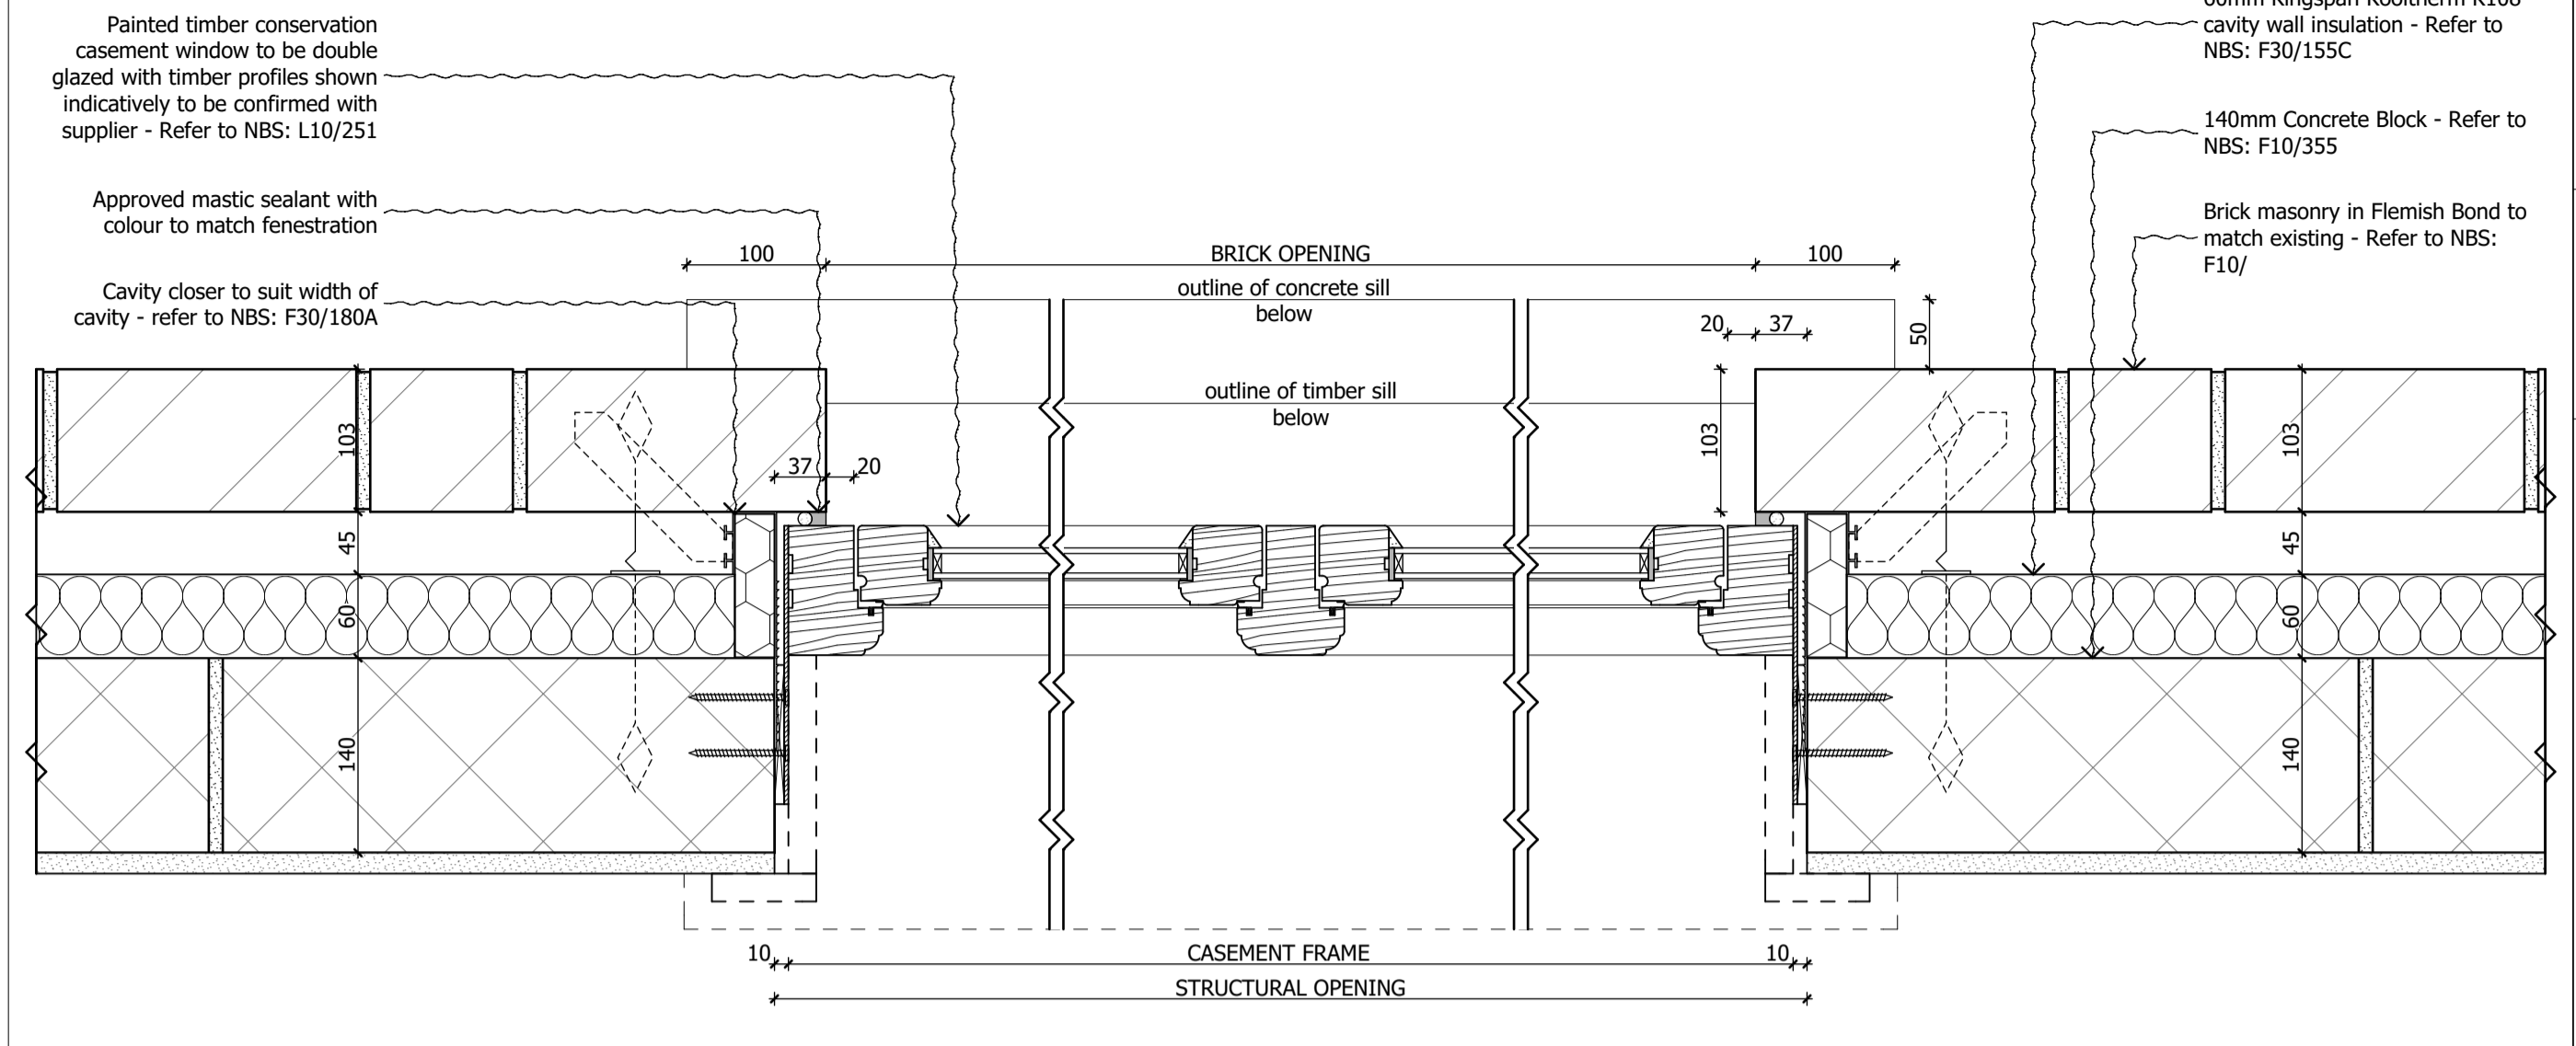

3 SCALE 1:5 @ A1, 1:10 @ A3
TYPICAL FENESTRATION PLAN DETAIL - CASEMENT WINDOW TO NEW WALL

DO NOT SCALE FROM THIS DRAWING

Figured dimensions only are to be taken from this drawing. All dimensions are to be checked on site before any work is put in hand. If in doubt, ask.


All SHH drawings to be read in conjunction with relevant SHH Finishes, Sanitaryware, Lighting & Ironmongery schedules.

Any discrepancies to be highlighted to SHH prior to procurement and in good time.


Copyright © Spence Harris Hogan Limited 2018
 Registered in England & Wales. Registered No. 261 0615
 SHH is the trading name of Spence Harris Hogan Limited

- Legends & Notes:
- CCF0.00 Caenwood Cottage Ground Floor
 - CCF1.00 Caenwood Cottage First Floor
 - GHF0.00 Gatehouse Ground Floor
 - GHF1.00 Gatehouse First Floor
 - CCSK00 Caenwood Cottage Rooflight
 - GHSK00 Gatehouse Rooflight
 - VS Vibration Sensor
 - MC Magnetic Contact

- General Notes:
1. All fenestration profiles and weather-proofing show design intent only - TBC by window manufacturer
 2. Glazing within risk areas to be toughened in accordance with BS6206
 3. All fenestration structural openings to be measured and checked on site by manufacturer prior to fabrication
 4. All systems' products to be installed to manufacturer specifications and details
 5. Position of magnetic contacts and vibration sensors subject to approval by suppliers and installers
 6. All fenestration details are indicative only. Construction details by window manufacturer subject to Architect approval
 7. All windows and external doors to receive routed in seals

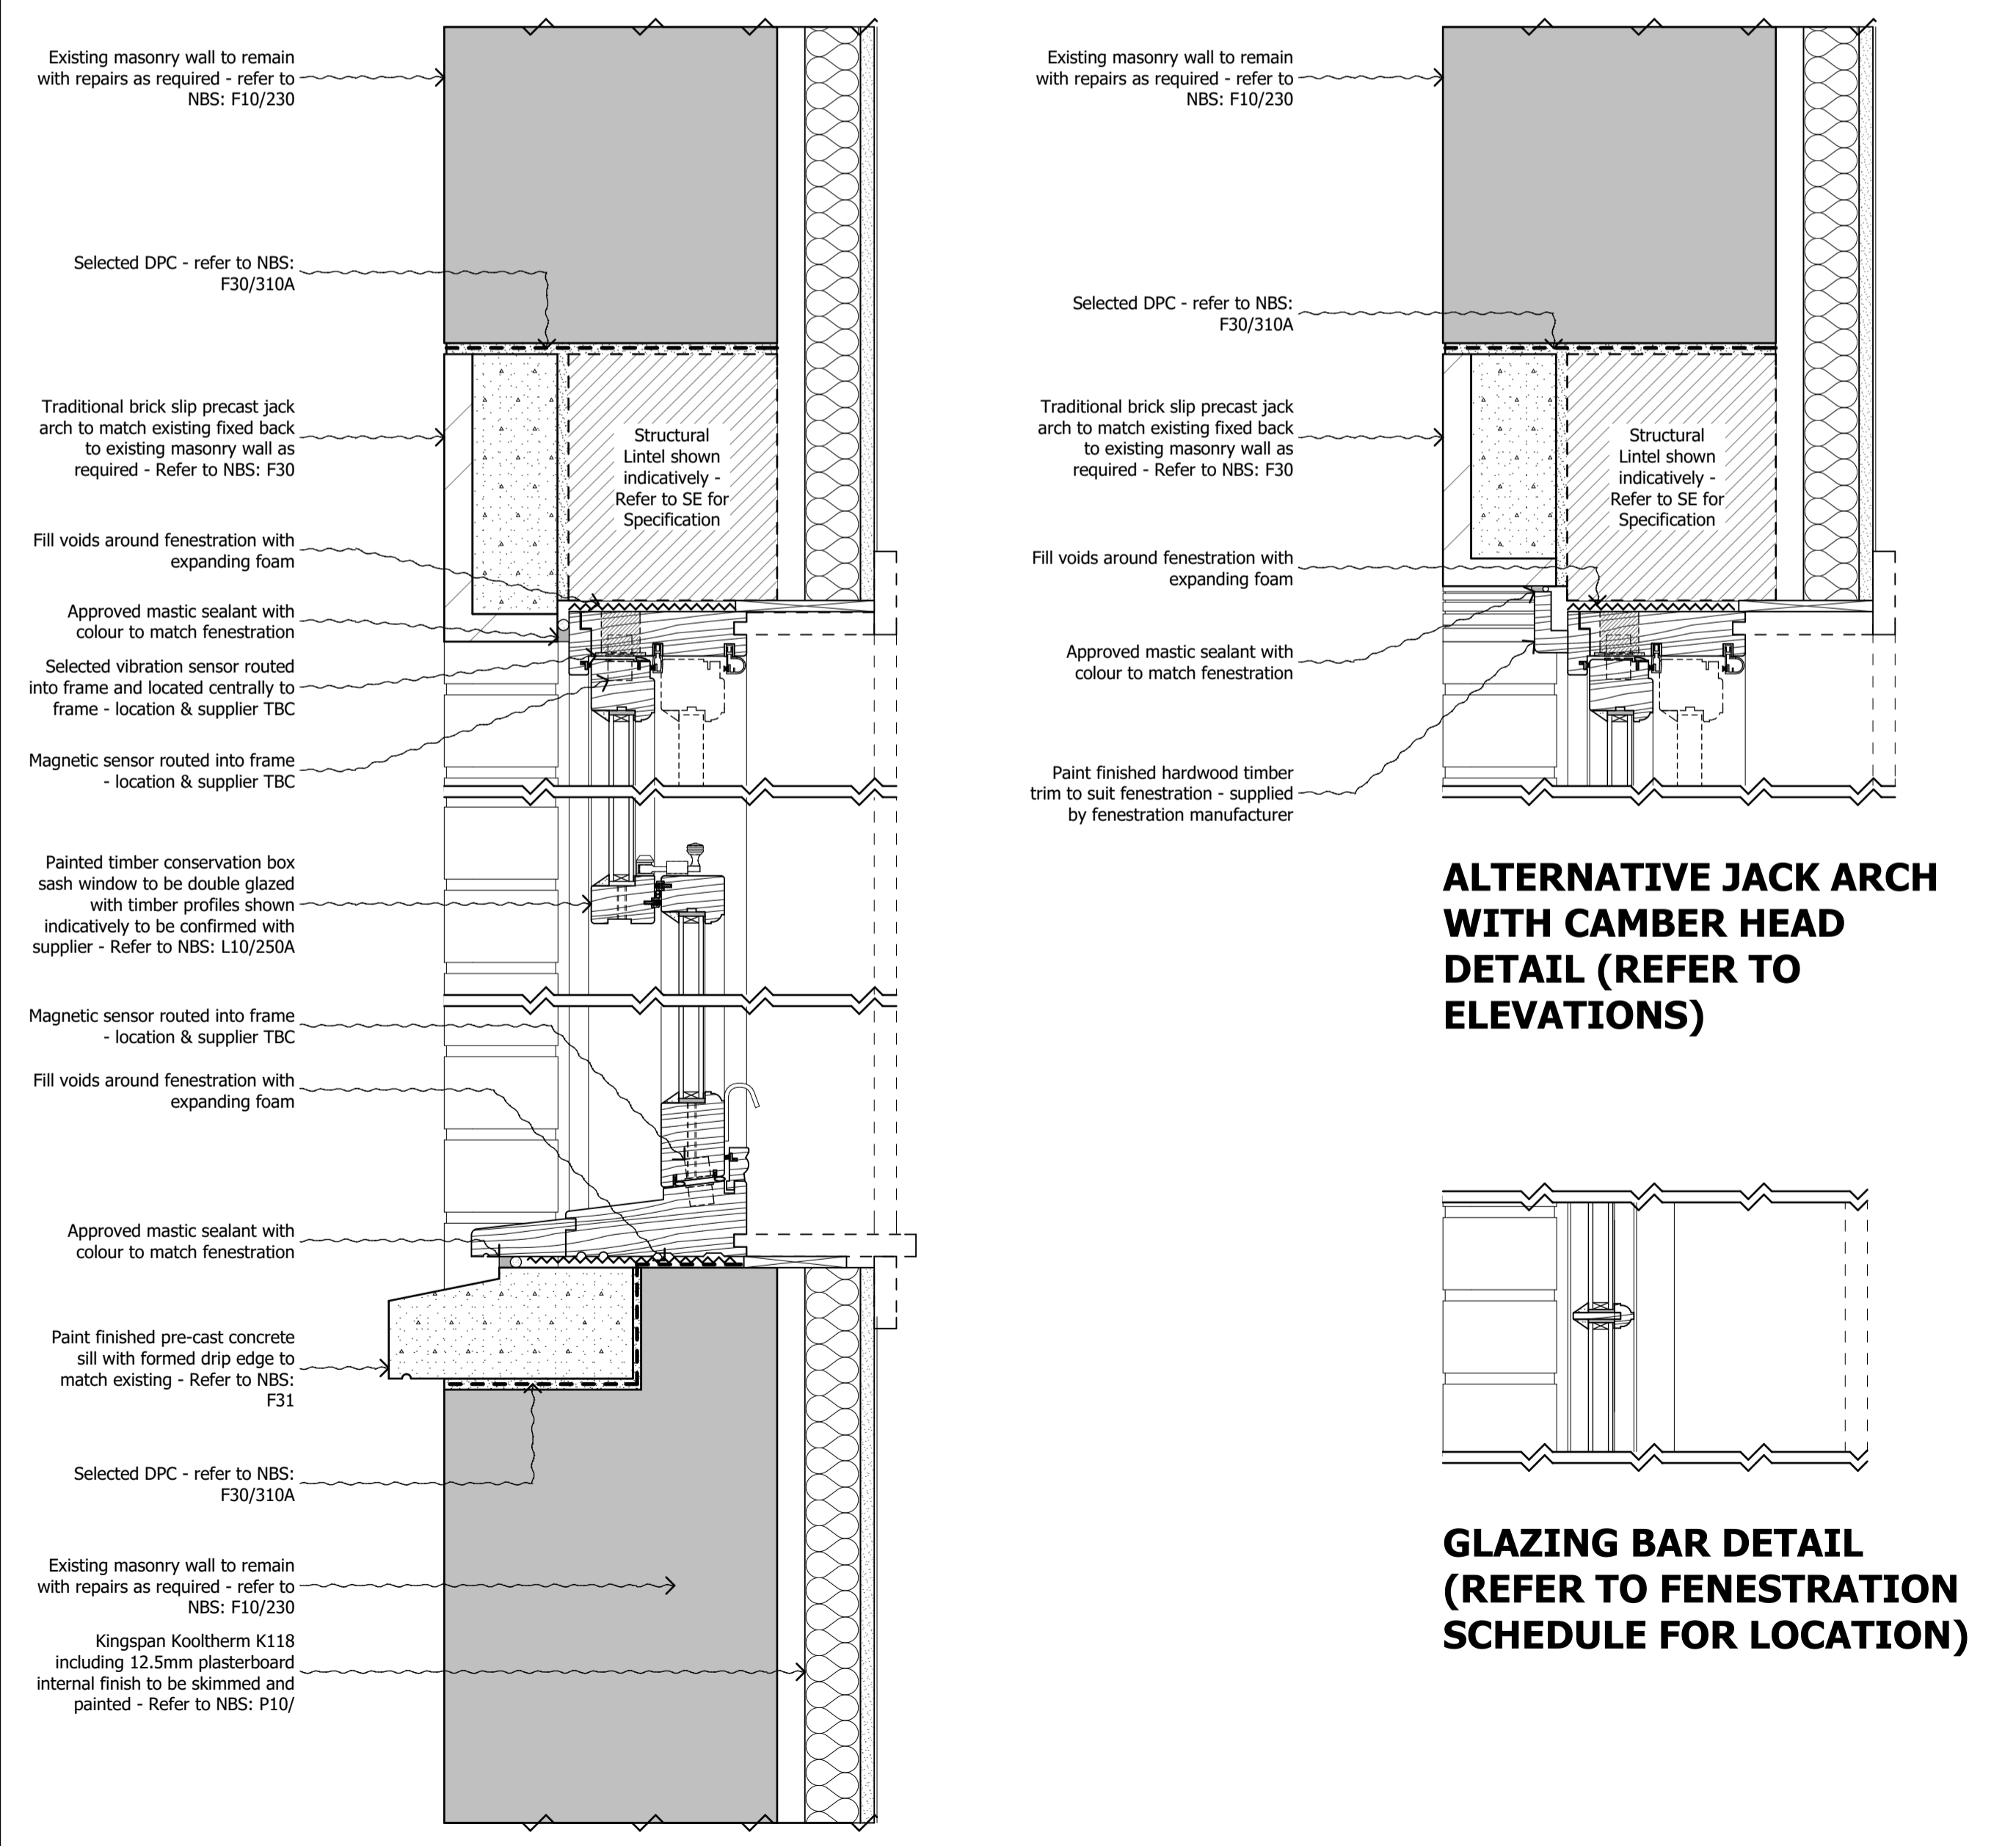


2 SCALE 1:5 @ A1, 1:10 @ A3
TYPICAL FENESTRATION SECTION DETAIL - SASH WINDOW TO EXISTING WALL

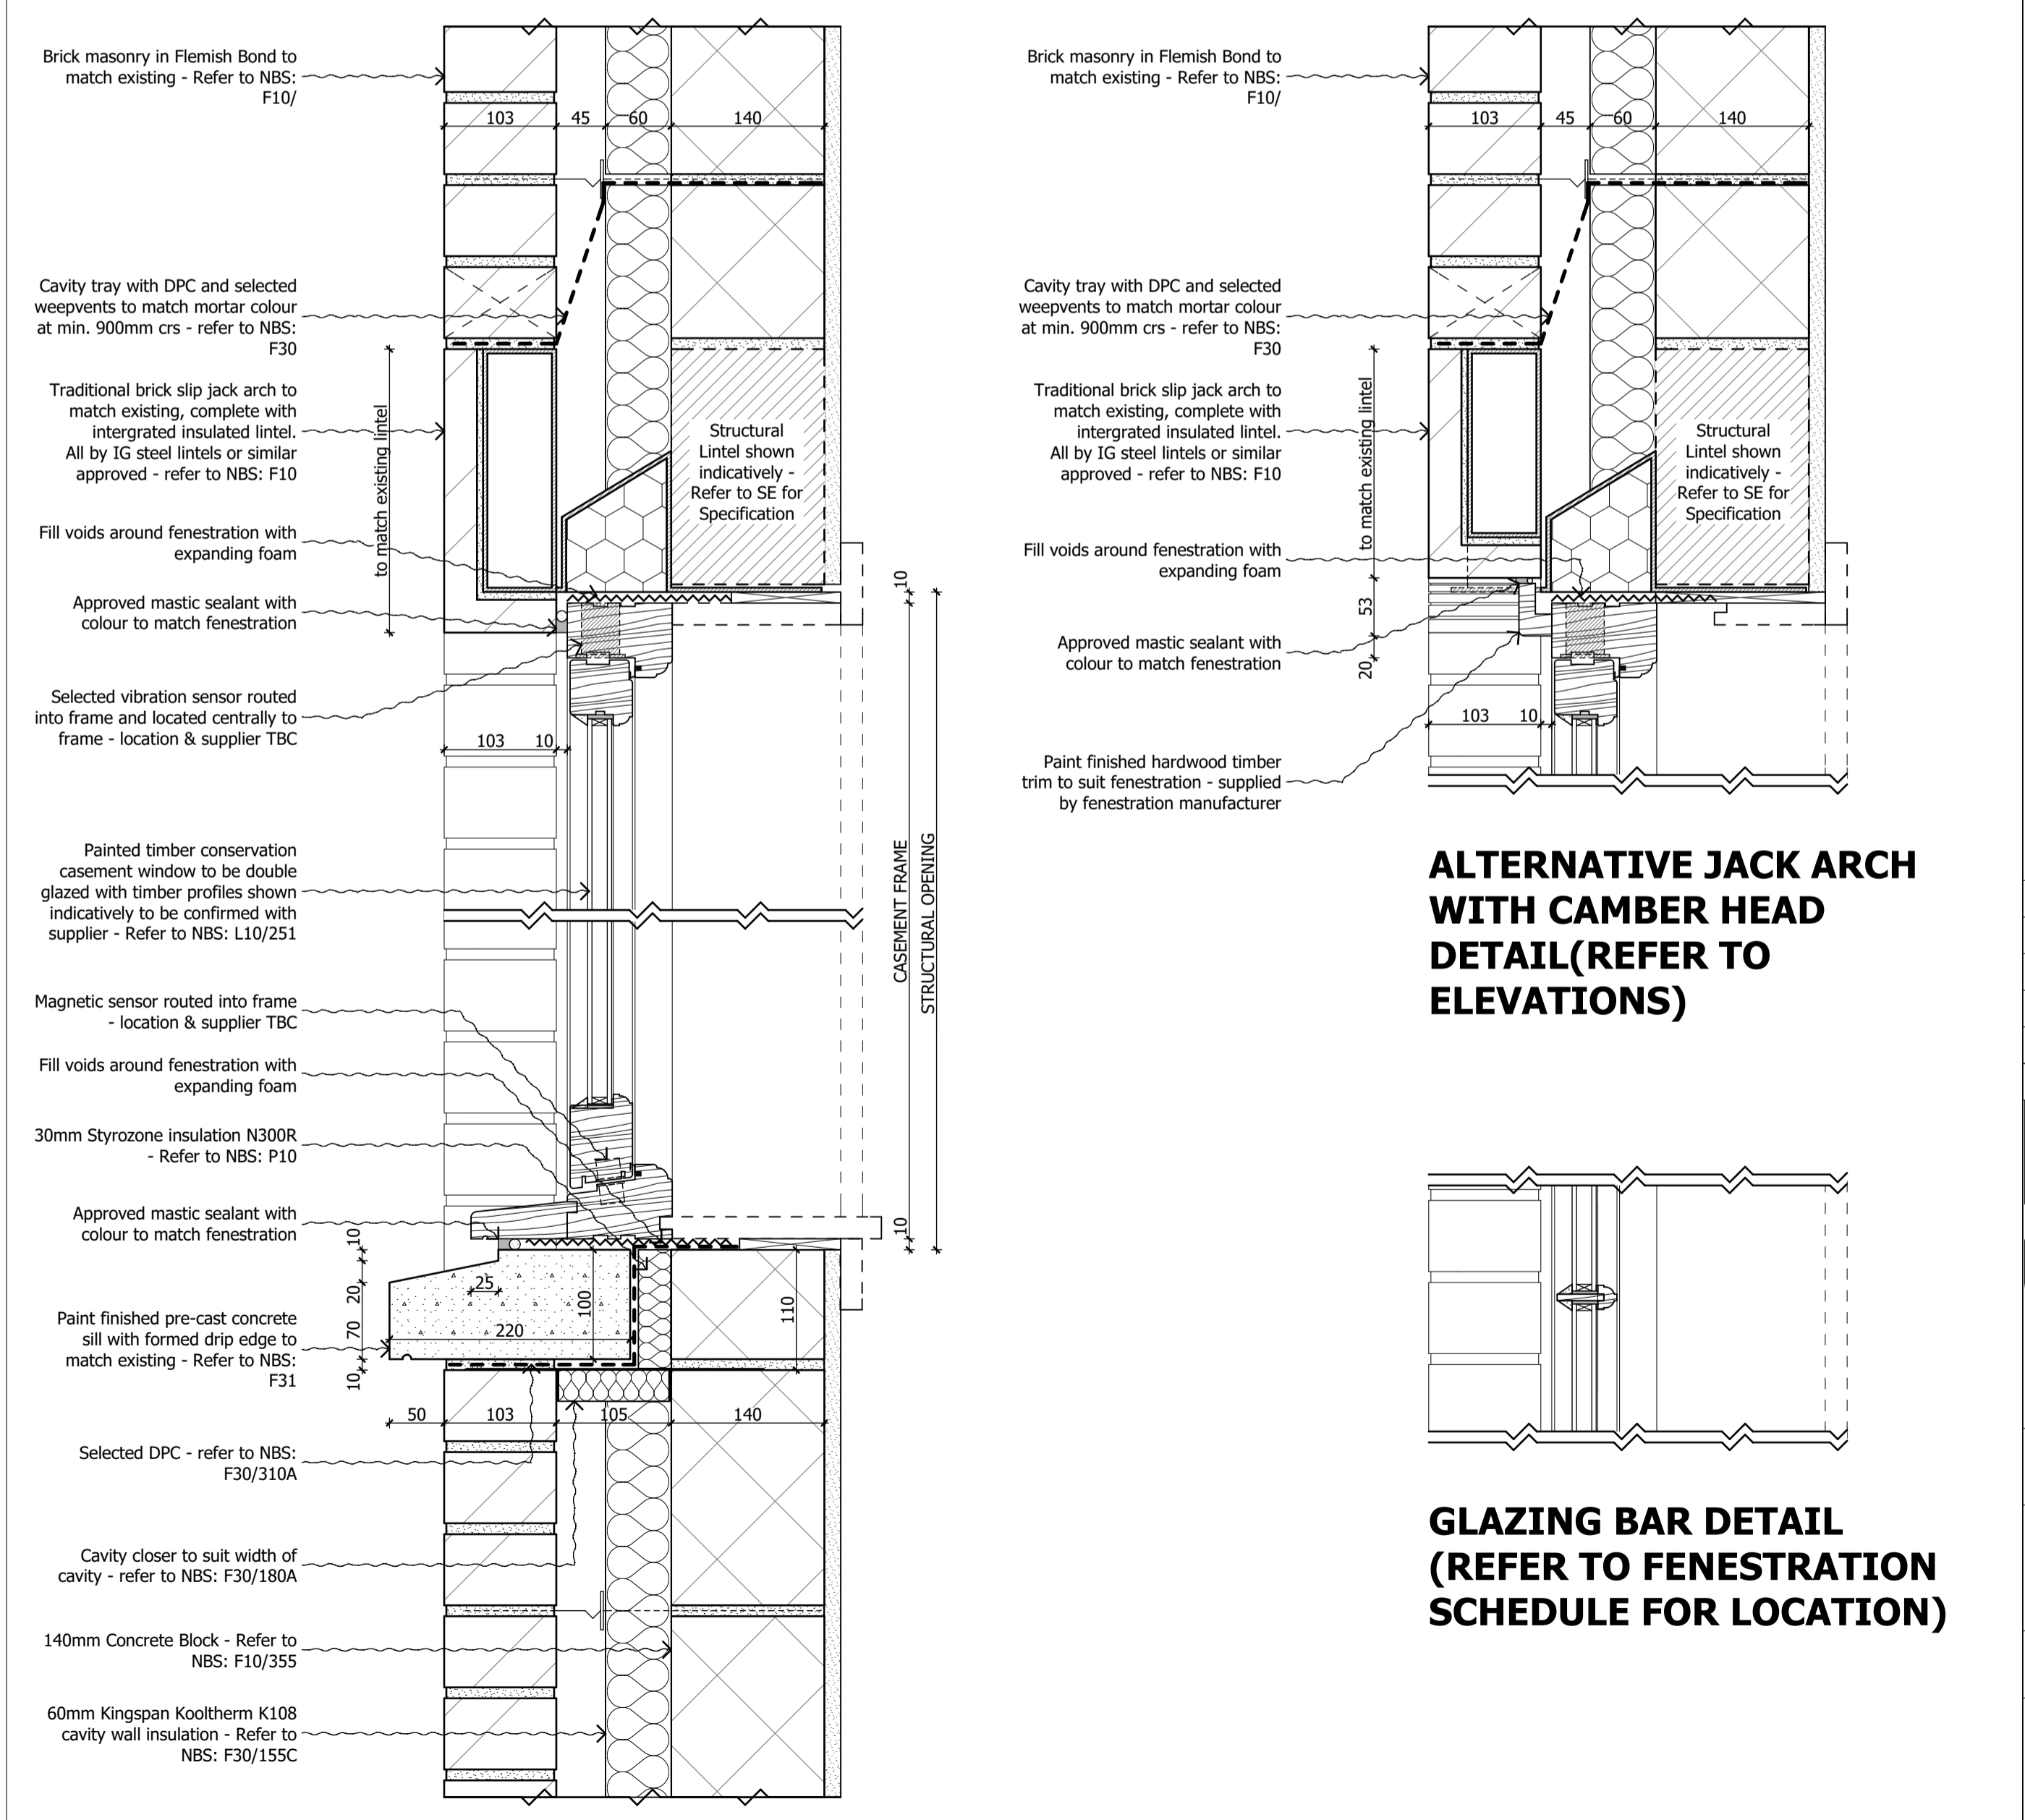

4 SCALE 1:5 @ A1, 1:10 @ A3
TYPICAL FENESTRATION SECTION DETAIL - CASEMENT WINDOW TO NEW WALL

ALTERNATIVE JACK ARCH WITH CAMBER HEAD DETAIL (REFER TO ELEVATIONS)

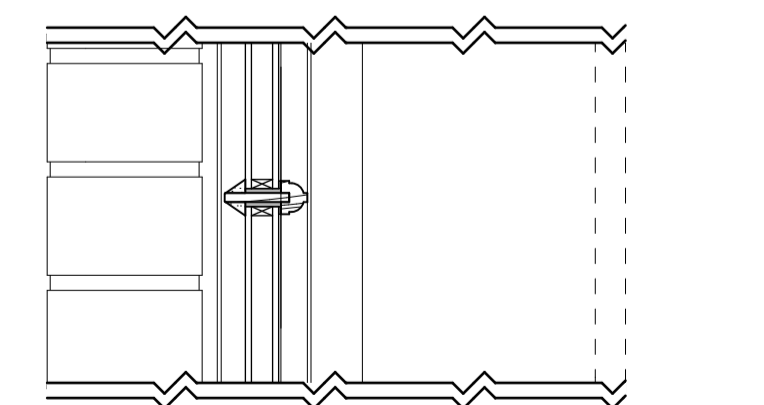

GLAZING BAR DETAIL (REFER TO FENESTRATION SCHEDULE FOR LOCATION)

PL01	04.06.18	Planning Issue	JD
Rev	Date	Descriptor	Athr.



1 Vencourt Place, Ravenscourt Park
 HammerSmith, London W6 9NU
 Phone +44 (0) 20 8600 4171 Email info@shh.co.uk
 shh.co.uk

Project:
Athlone House
 Hampstead Lane
 London
 Client:
 Private Client

Drawing Title:
 400 Construction Details

Fenestration Details

(Project number)/DWG number/Revision:	Checked:
(817)CC-485.1_PL01	AT