




1 SCALE 1:5 @ A1, 1:10 @ A3
SECTION DETAIL - DORMER ROOF RIDGE & EAVE

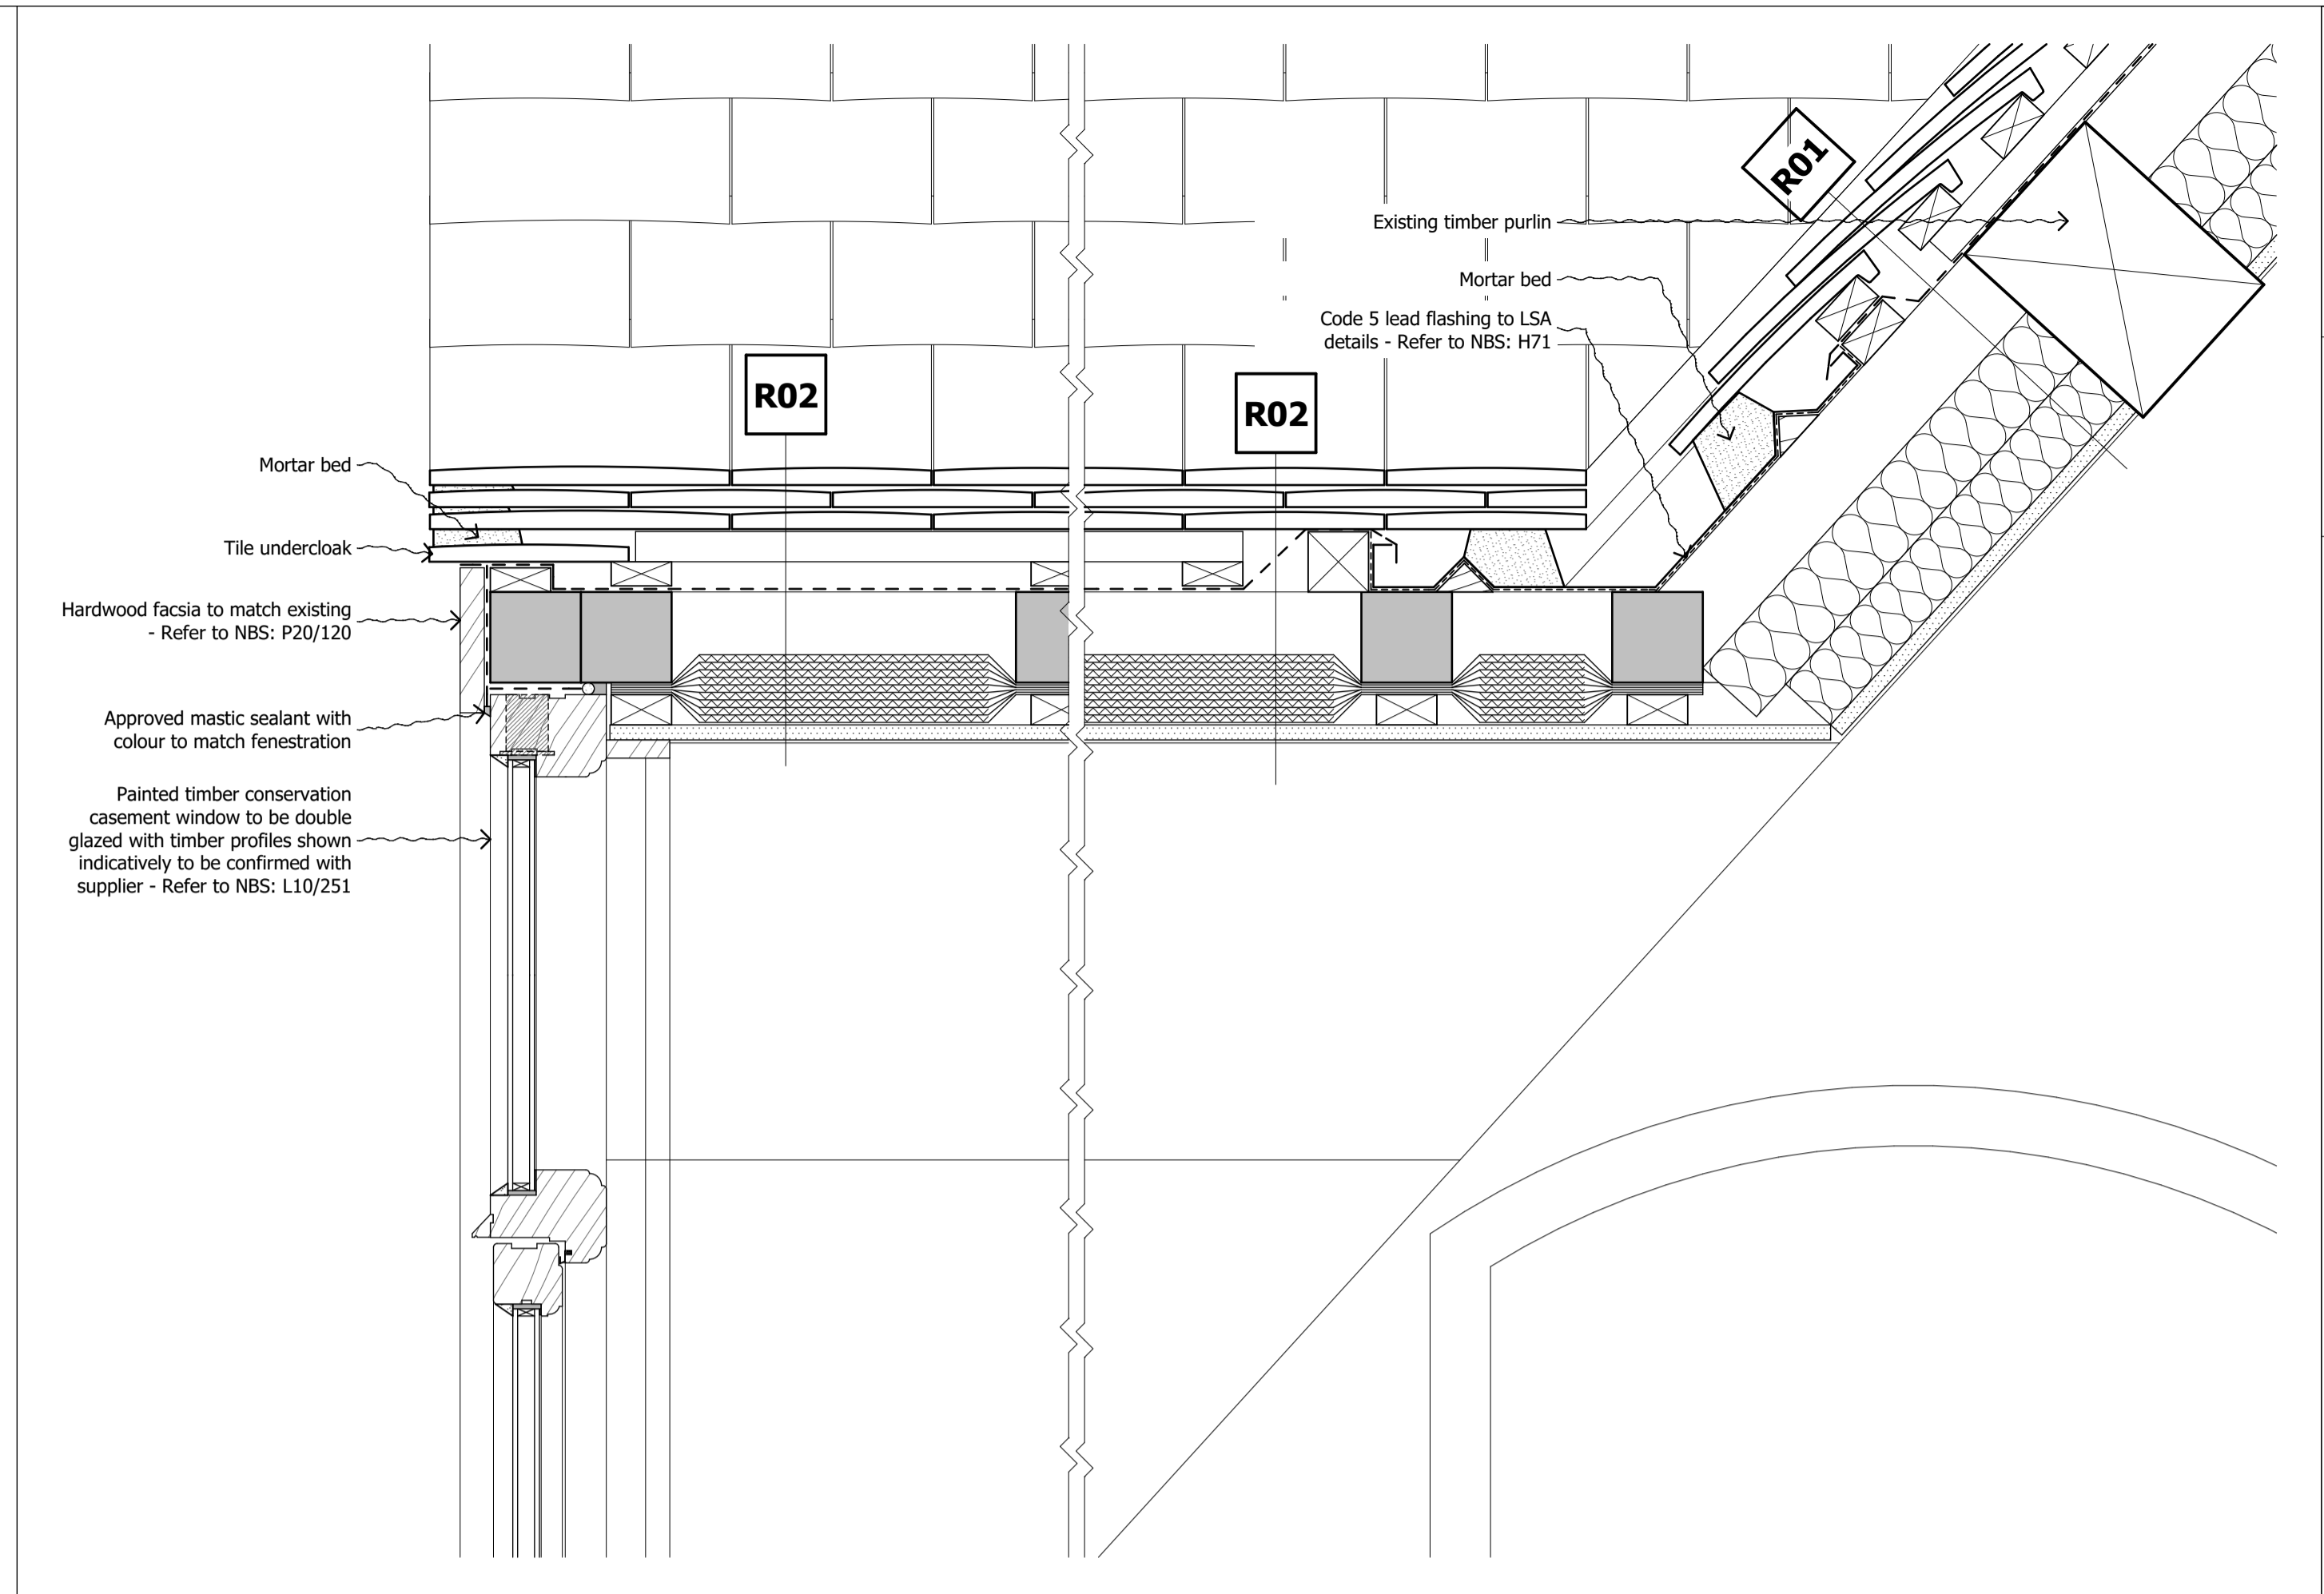


2 SCALE 1:5 @ A1, 1:10 @ A3
SECTION A-A DETAIL - DORMER WINDOW HEAD

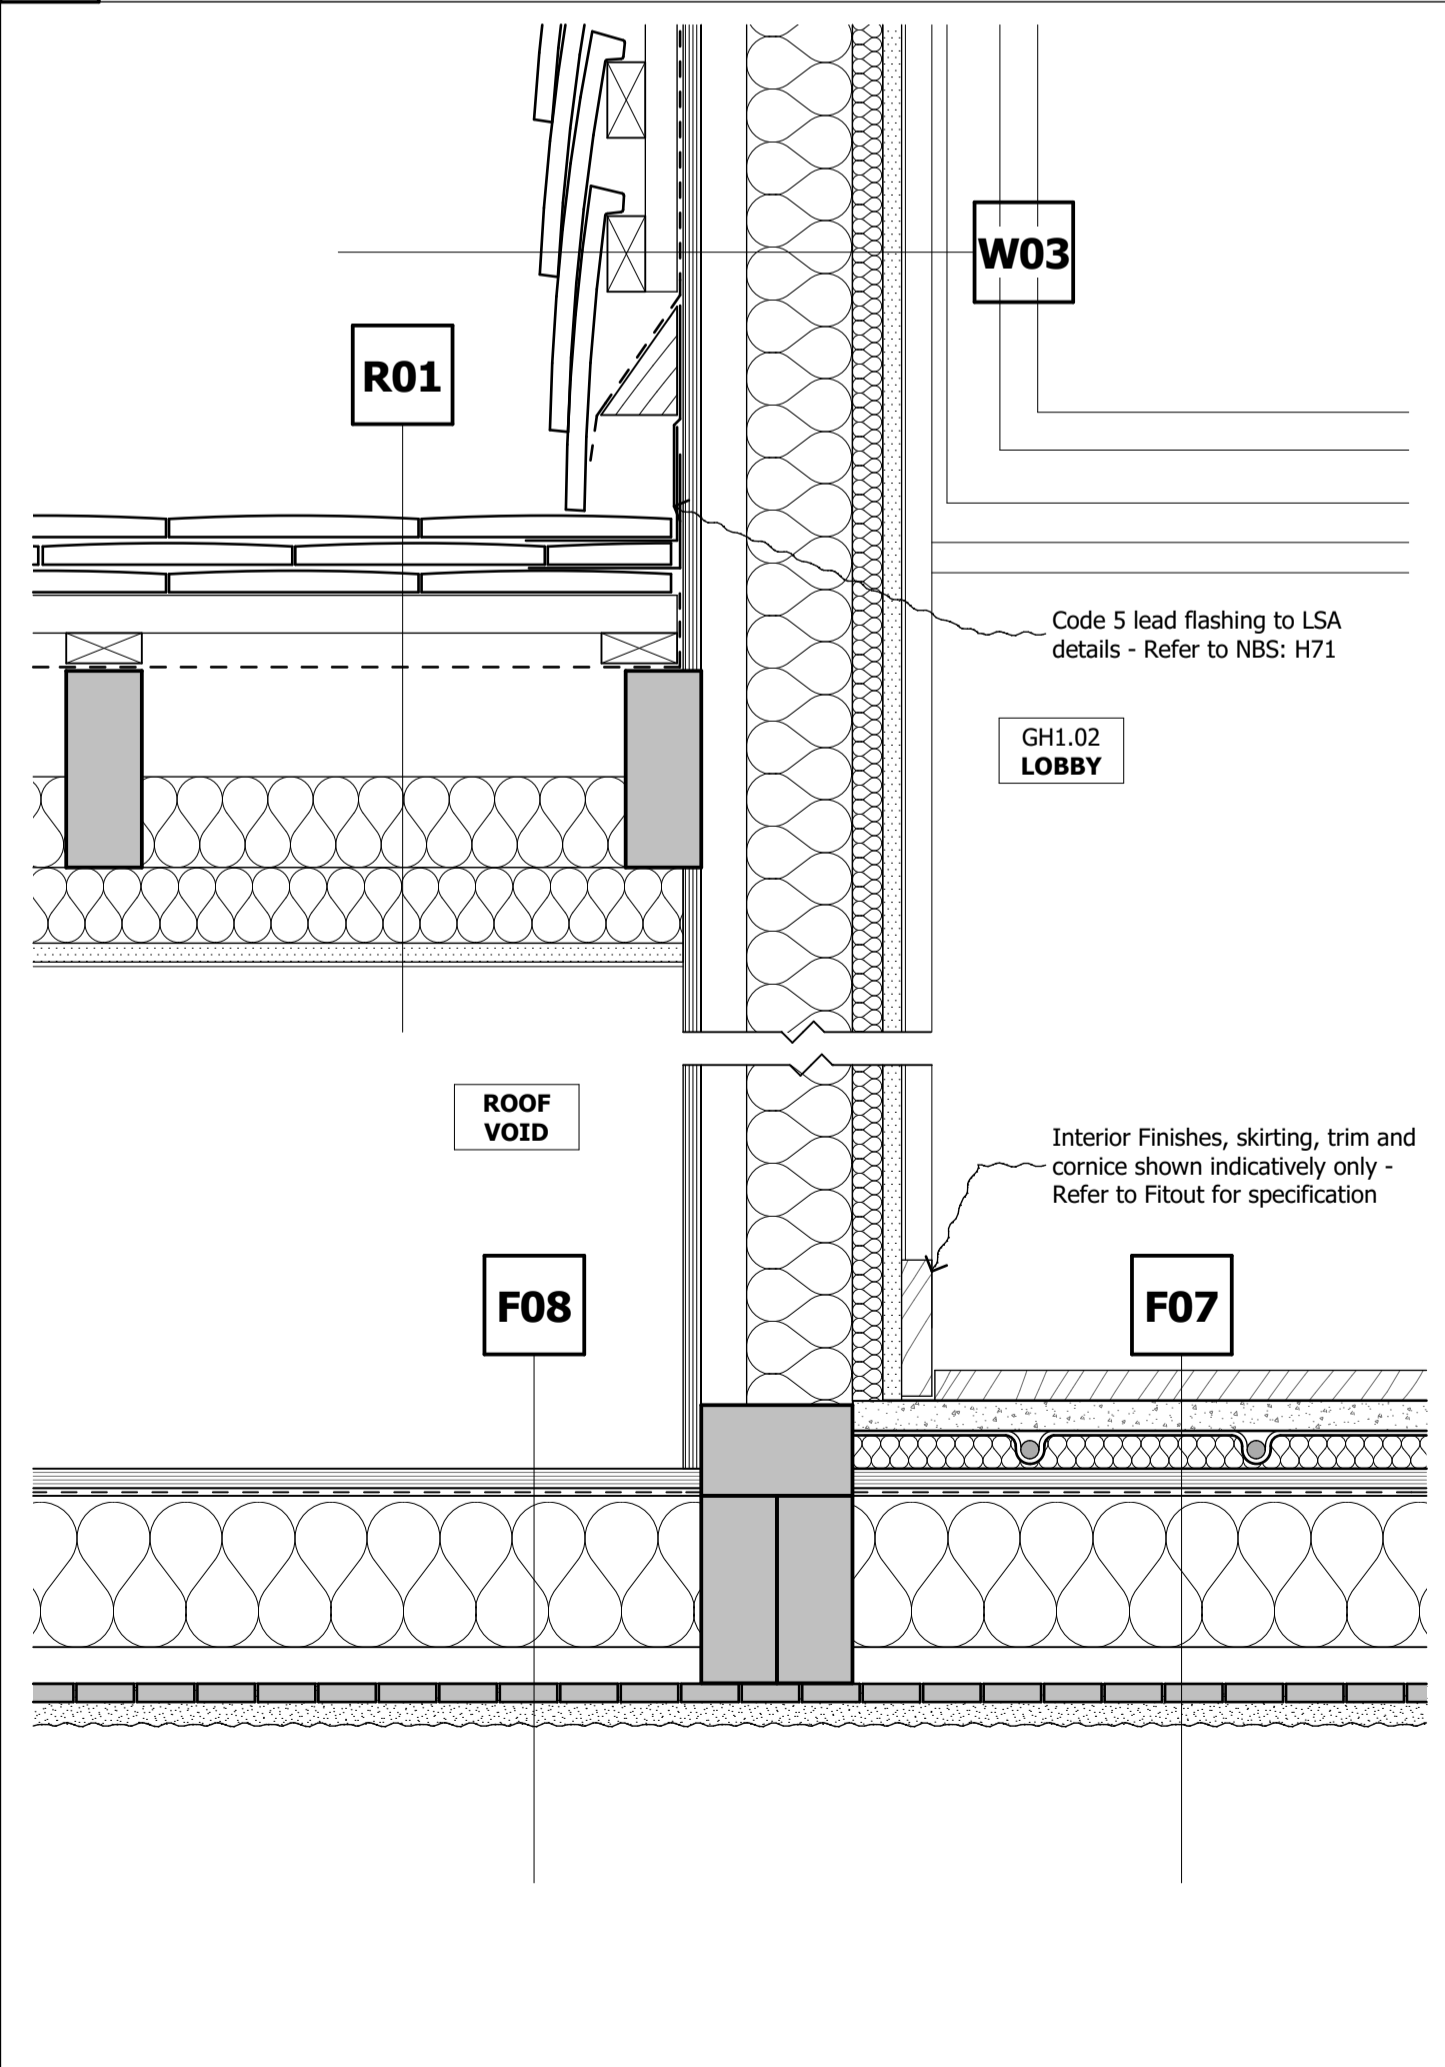

3 SCALE 1:5 @ A1, 1:10 @ A3
SECTION DETAIL - DORMER CHEEK WALL BASE

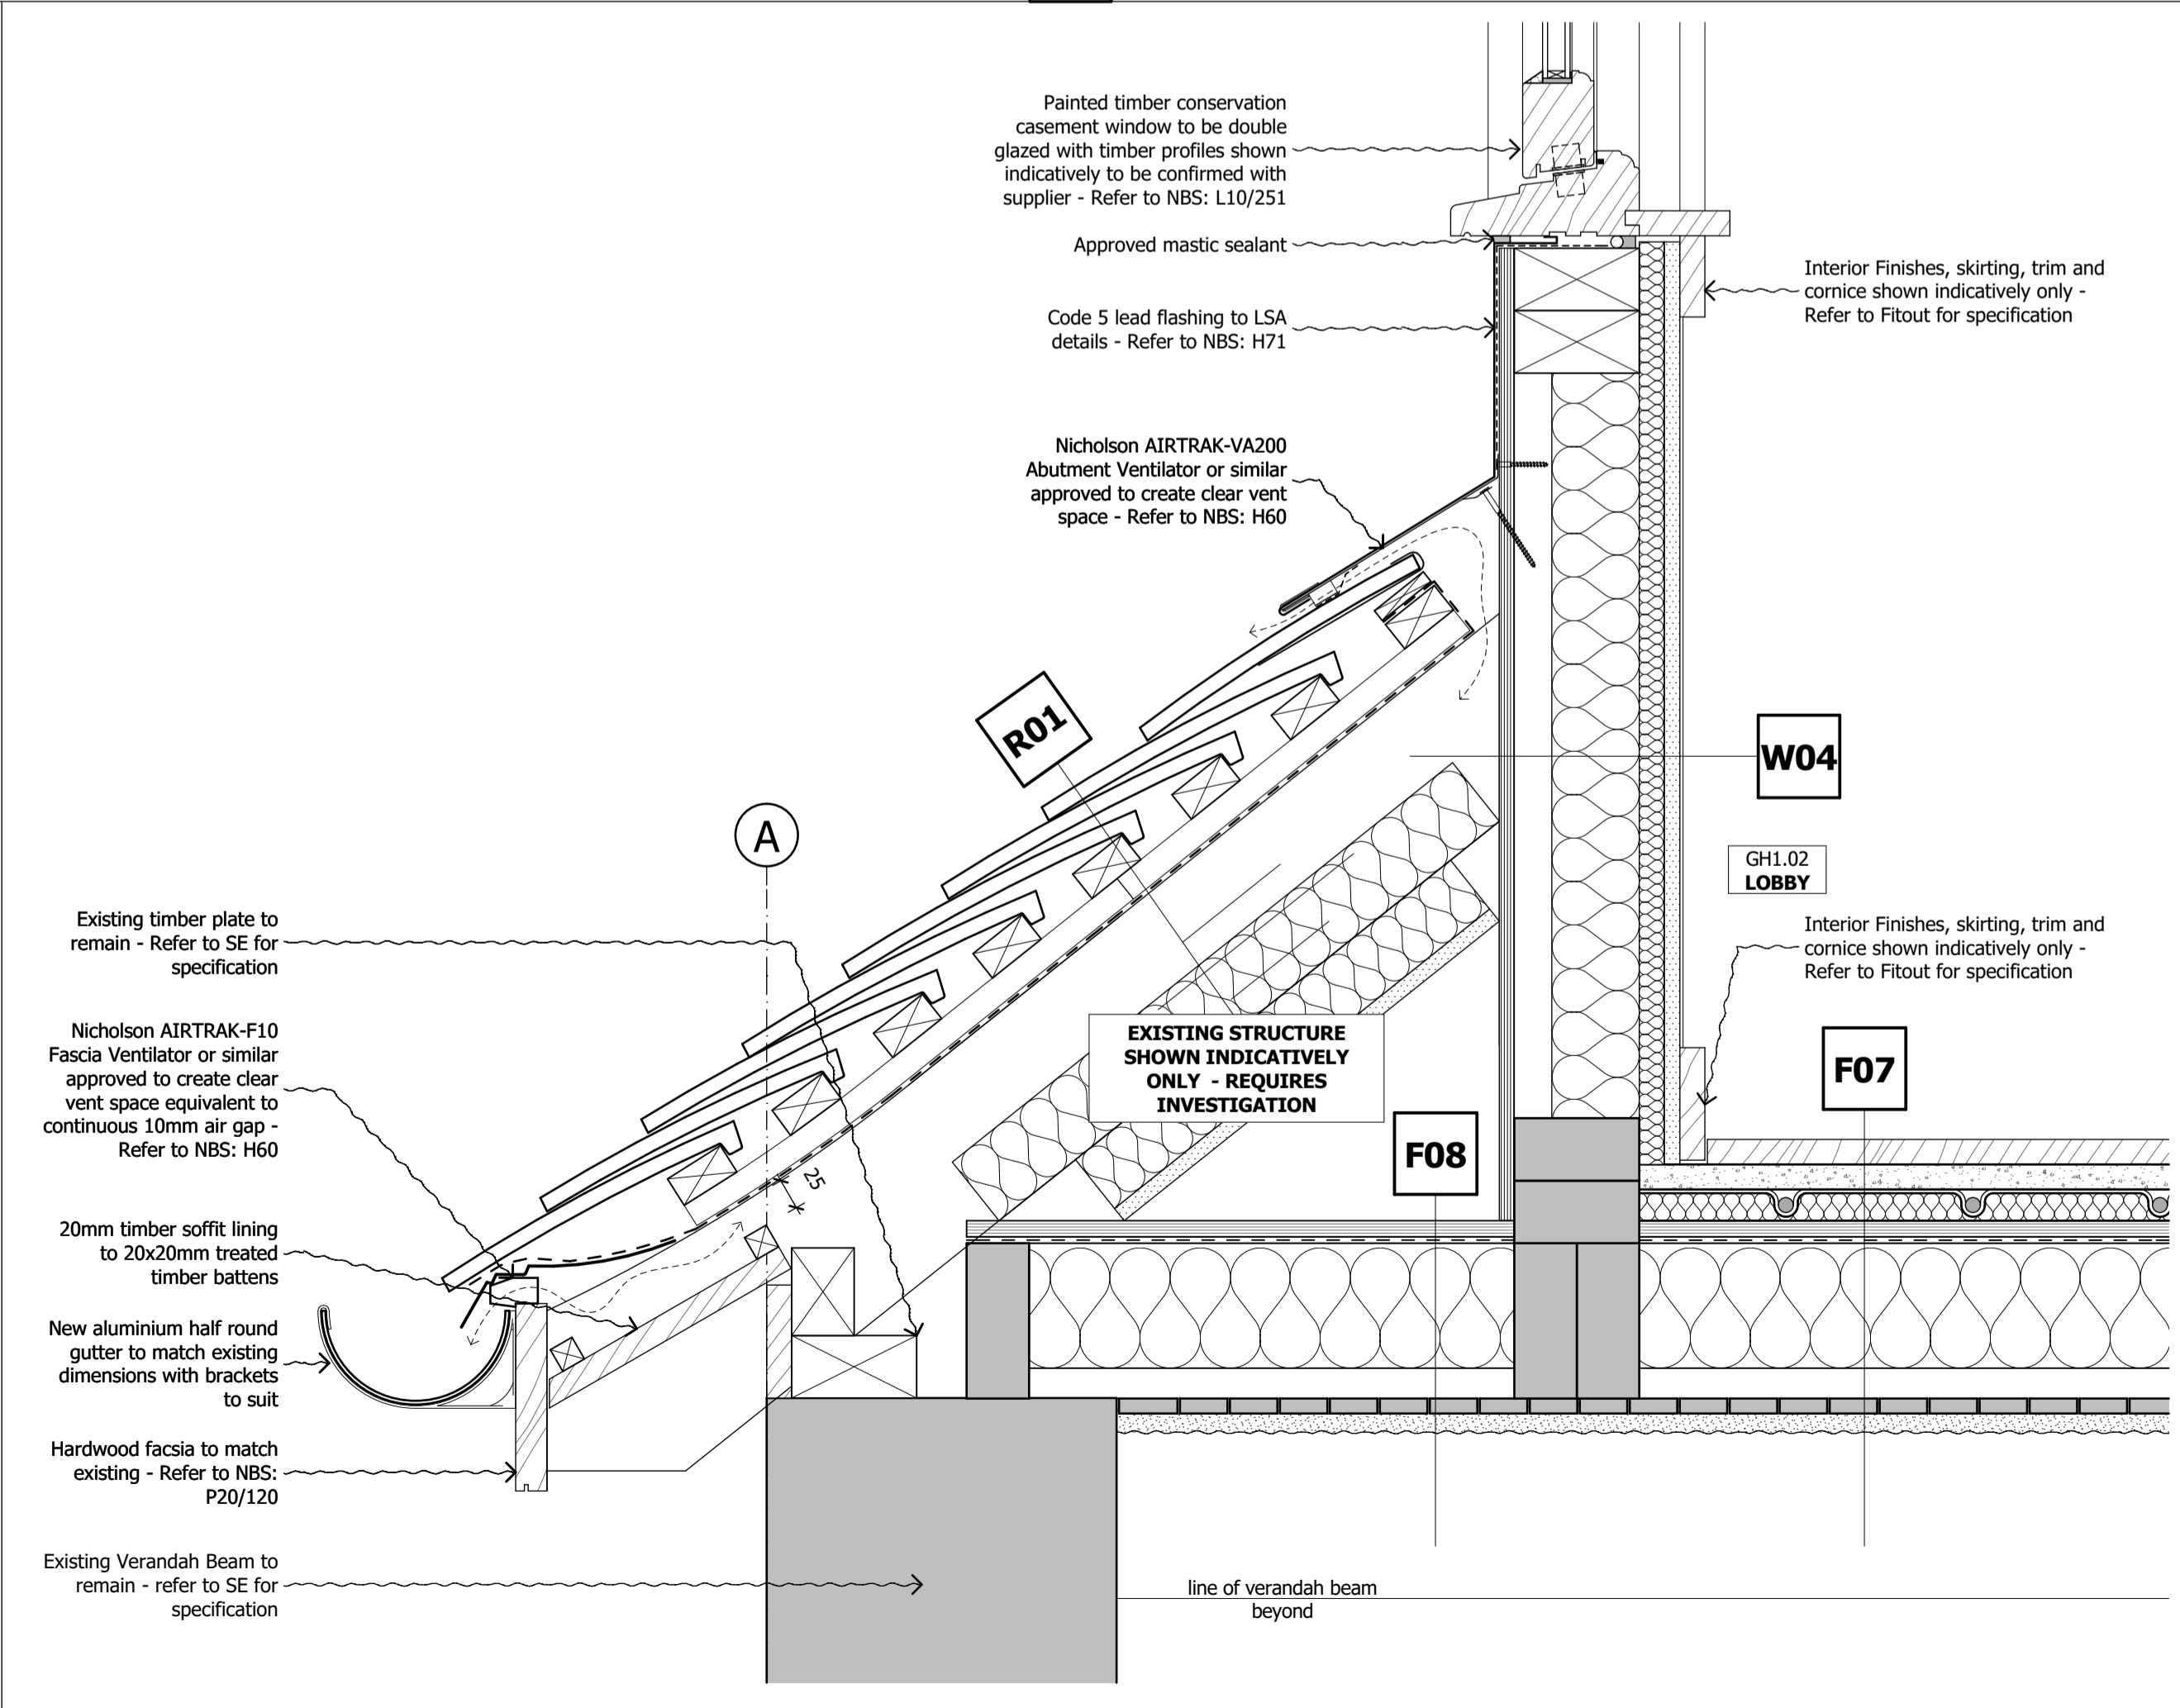

4 SCALE 1:5 @ A1, 1:10 @ A3
SECTION A-A DETAIL - DORMER SILL SECTION

 

5 SCALE 1:5 @ A1, 1:10 @ A3
SECTION DETAIL - DORMER WINDOW BASE

DO NOT SCALE FROM THIS DRAWING
Figured dimensions only are to be taken from this drawing. All dimensions are to be checked on site before any work is put in hand. If in doubt, ask.
All SHH drawings to be read in conjunction with relevant SHH Finishes, Sanitaryware, Lighting & Ironmongery schedules.
Any discrepancies to be highlighted to SHH prior to procurement and in good time.
Copyright © Spence Harris Hogan Limited 2018
Registered in England & Wales. Registered No. 261 0615
SHH is the trading name of Spence Harris Hogan Limited

Legends & Notes:

PL01	04.06.18	Planning Issue	JD
Rev	Date	Descriptor	Athr.



1 Vencourt Place, Ravenscourt Park
HammerSmith, London W6 9NU
Phone: +44 (0) 20 8600 4171 Email info@shh.co.uk
shh.co.uk
Project:
Athlone House
Hampstead Lane
London
Client:
Private Client
Drawing Title:
400 Construction Details
Construction Details

(Project number)/DWG number/Revision:	Checked:
(817)GH-406_PL01	SM