


Level 00
Disabled spaces 3 externally
Carparking spaces 28
Total number of spaces on level 00 is 31.

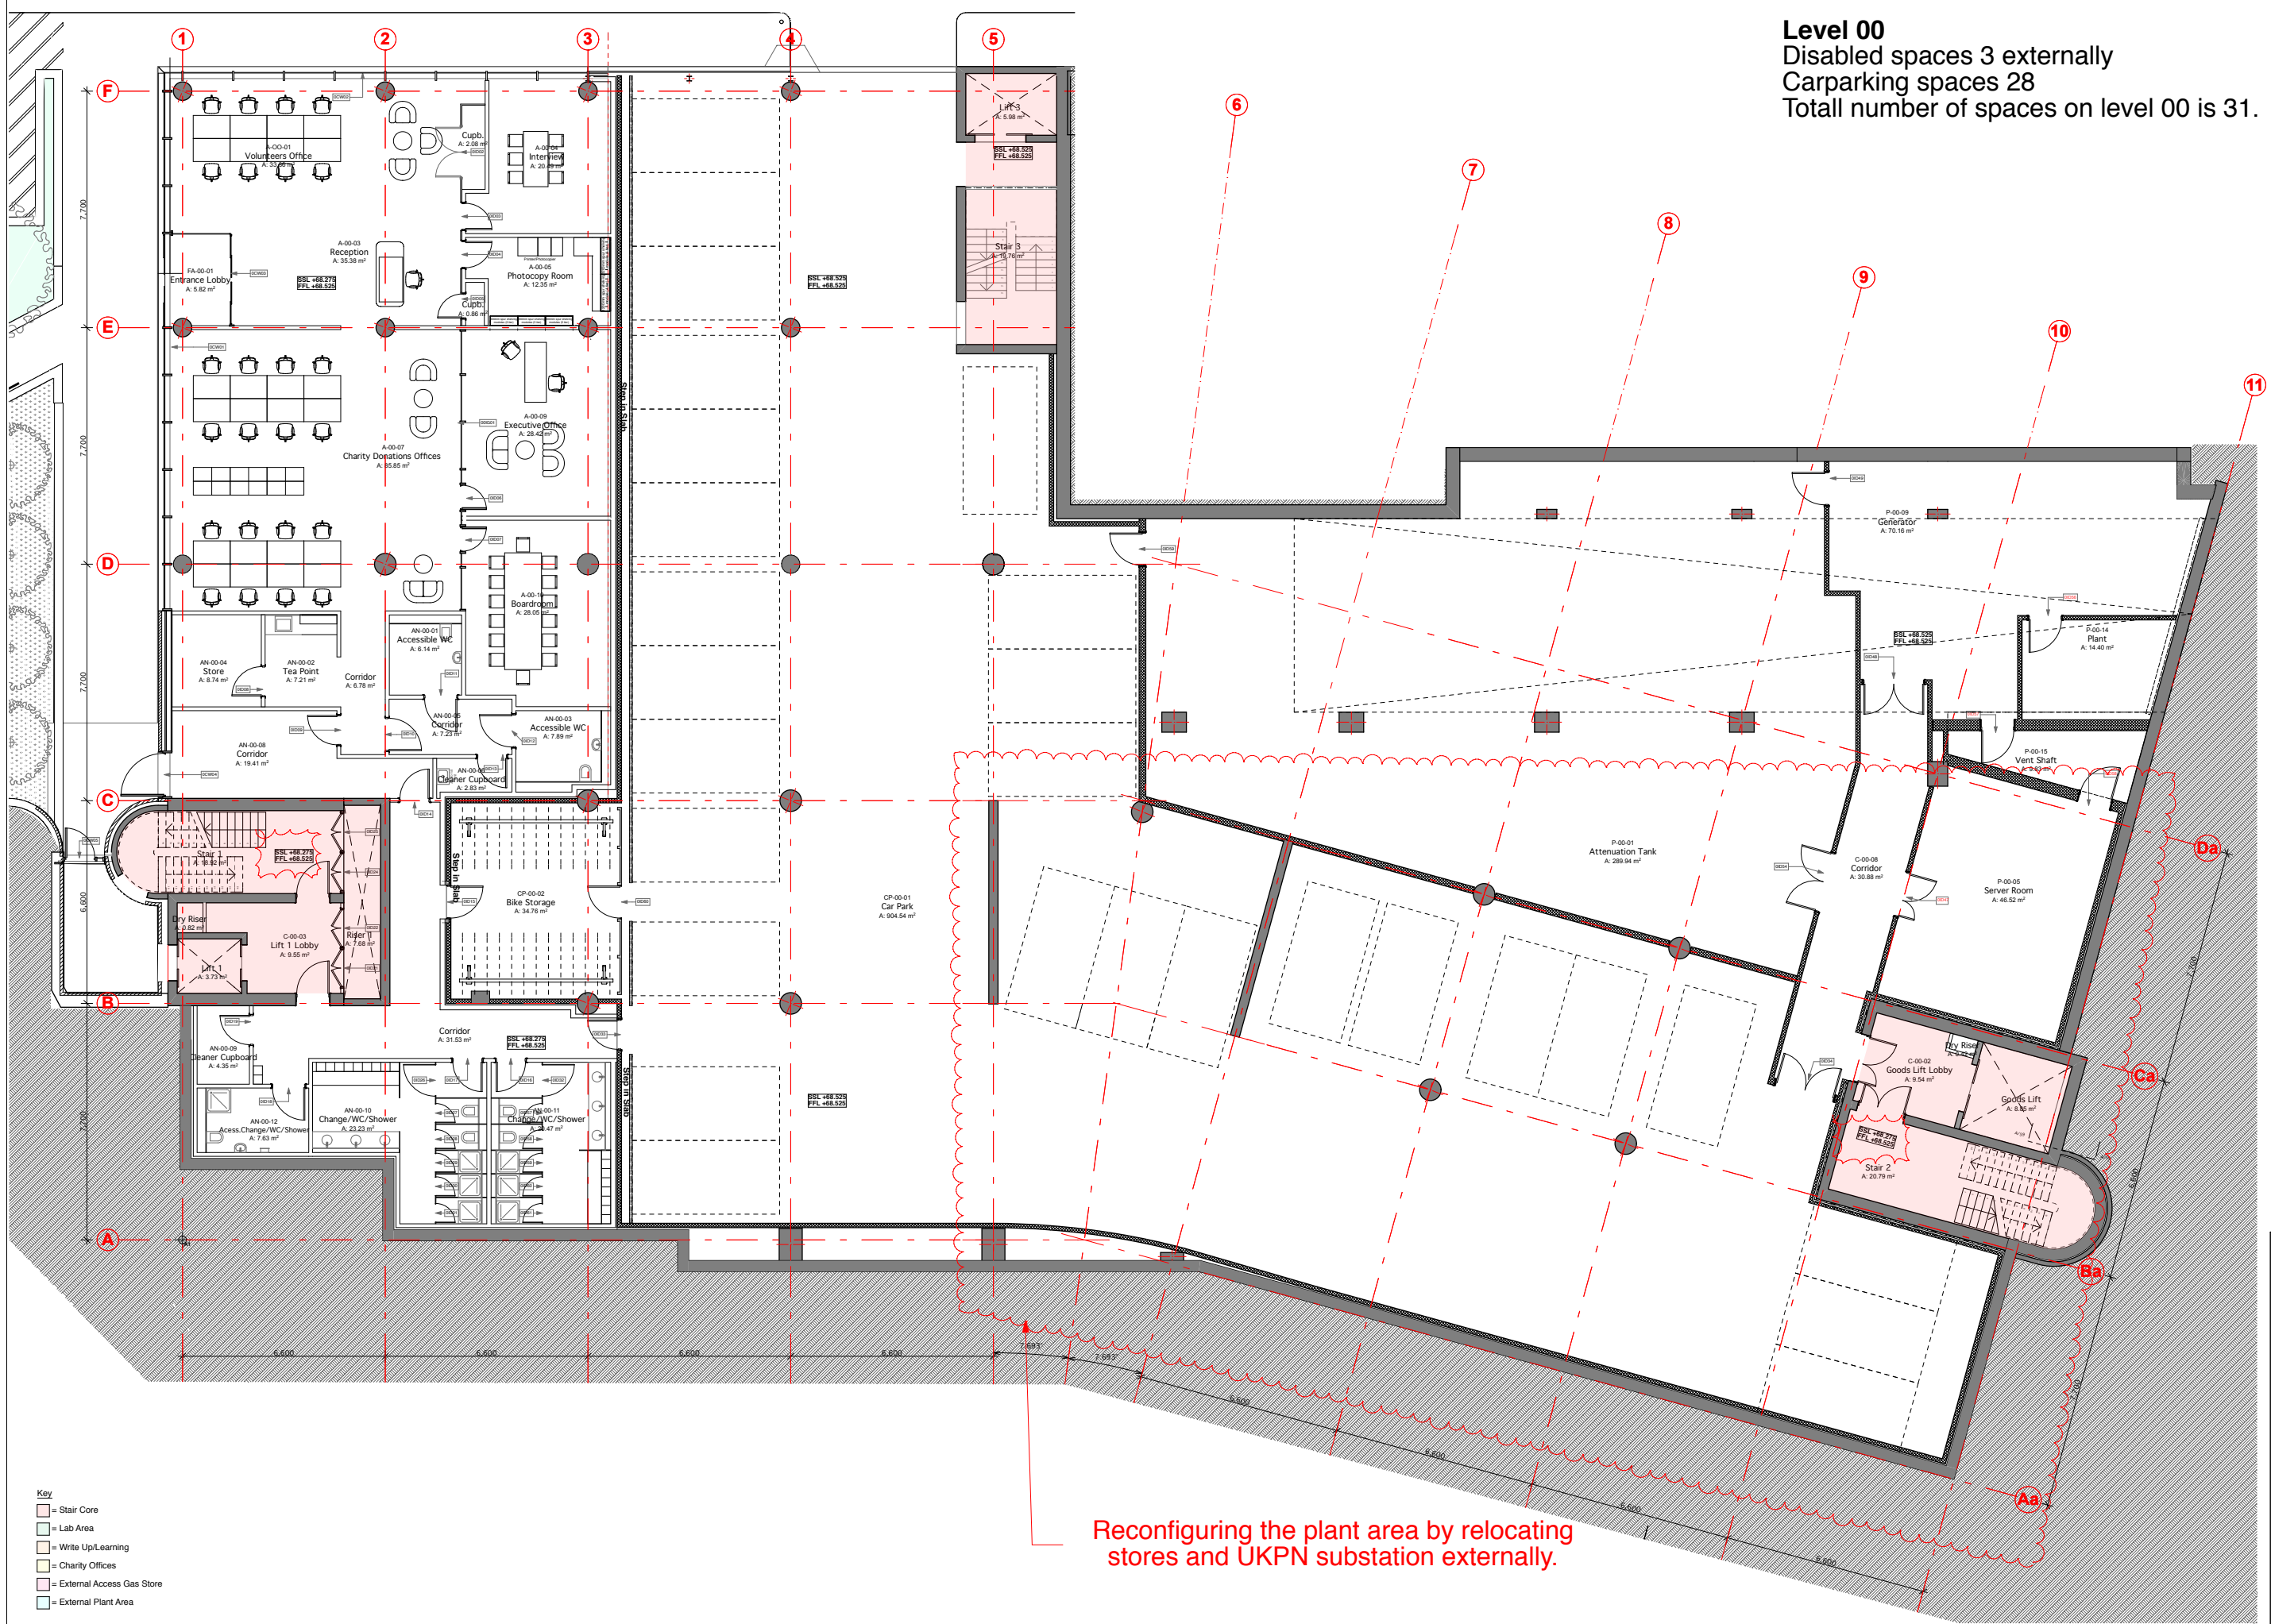

Reconfiguring the plant area by relocating stores and UKPN substation externally.

Rev	Description	Date
1	NMA Application - Carparking	24.05.18



Job Title
**PEARS BUILDING
ROYAL FREE HOSPITAL**

Drawing Title
**Level 00
Planning Conditions**



Boswell Mitchell & Johnston
23-24 Easton Street
London
WC1X 0DS

T: 020 7833 9974
E: london@bmjarchitects.co.uk
www.bmjarchitects.co.uk

Glasgow/London/Aberdeen

Scale	Drawn by	Approved by	Date
A1 1:100	VG	SG	10.05.2018

Job No. 3340
Drawing No. PL(10)00