


Do not scale from this drawing.
Dimensions are to be verified on site prior to
construction.
Notes

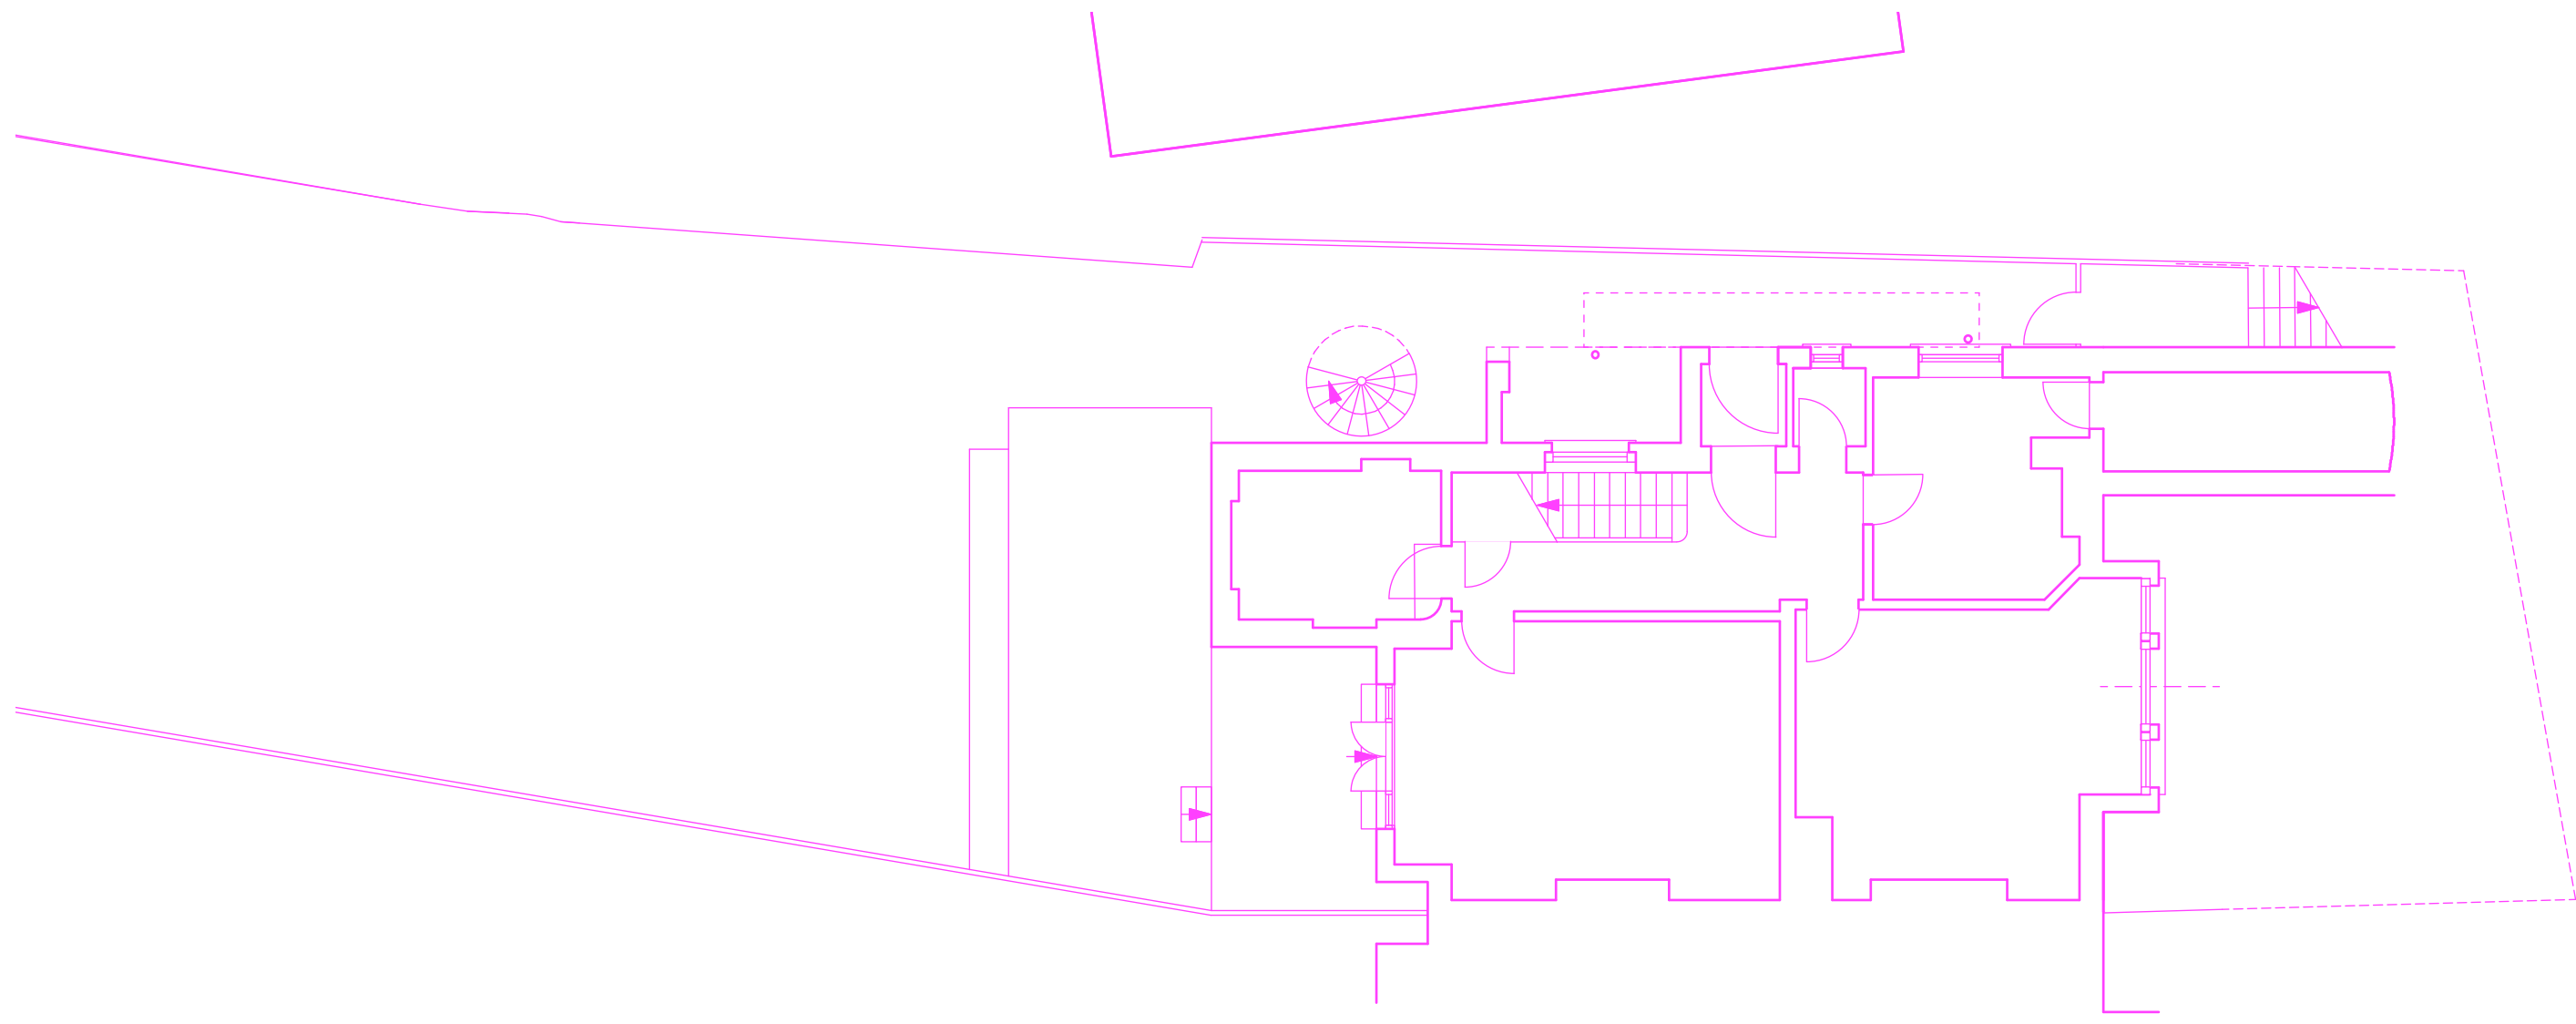

Revisions

4orm
1-5 Offord Street London N1 1DH
studio@4orm.co.uk
www.4orm.co.uk



Project
7 Dartmouth Park Avenue
NW5 1SU

Drawing Title
existing plan


Drawing Status

Date	Scale @ A3	Drawn
april 17	1:100	


Drawing Number
4072-X.03A

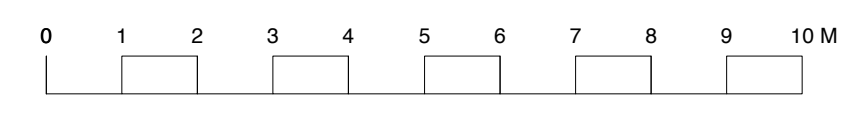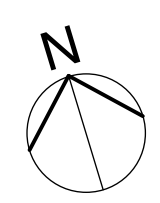

Do not scale from this drawing.
Dimensions are to be verified on site prior to
construction.
Notes

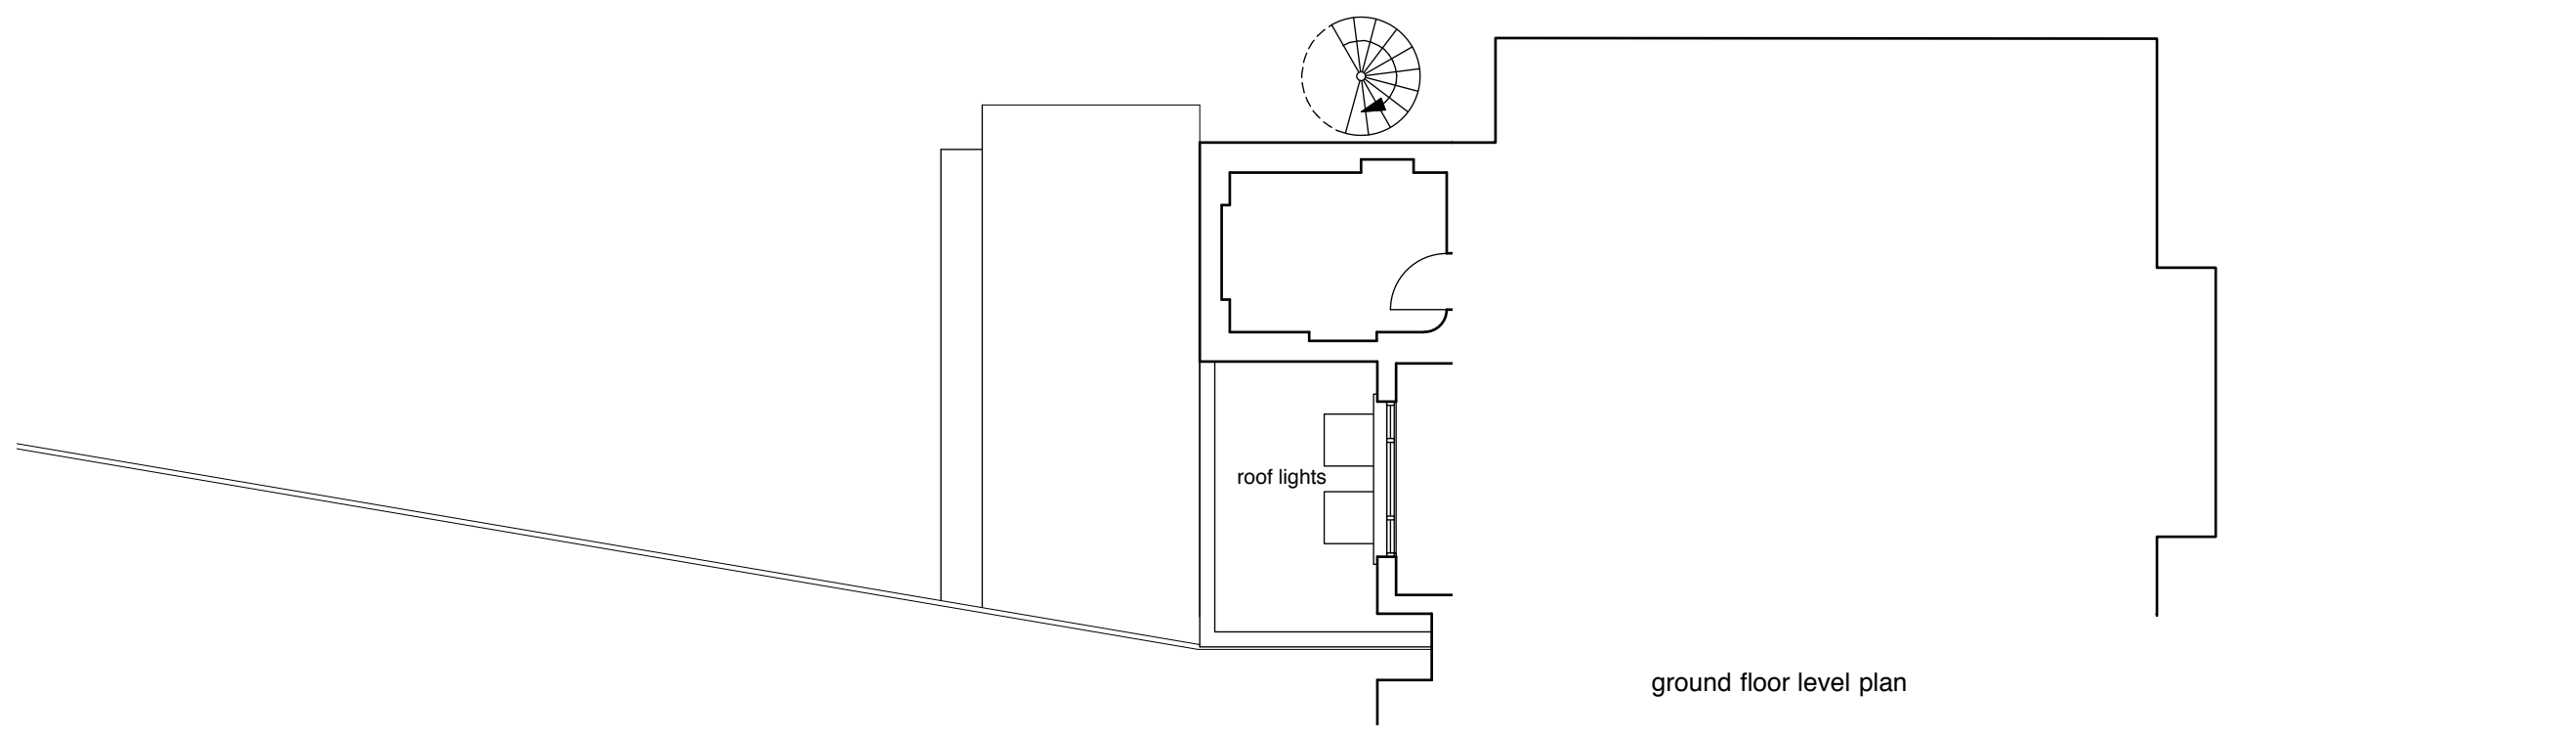

ground floor level plan

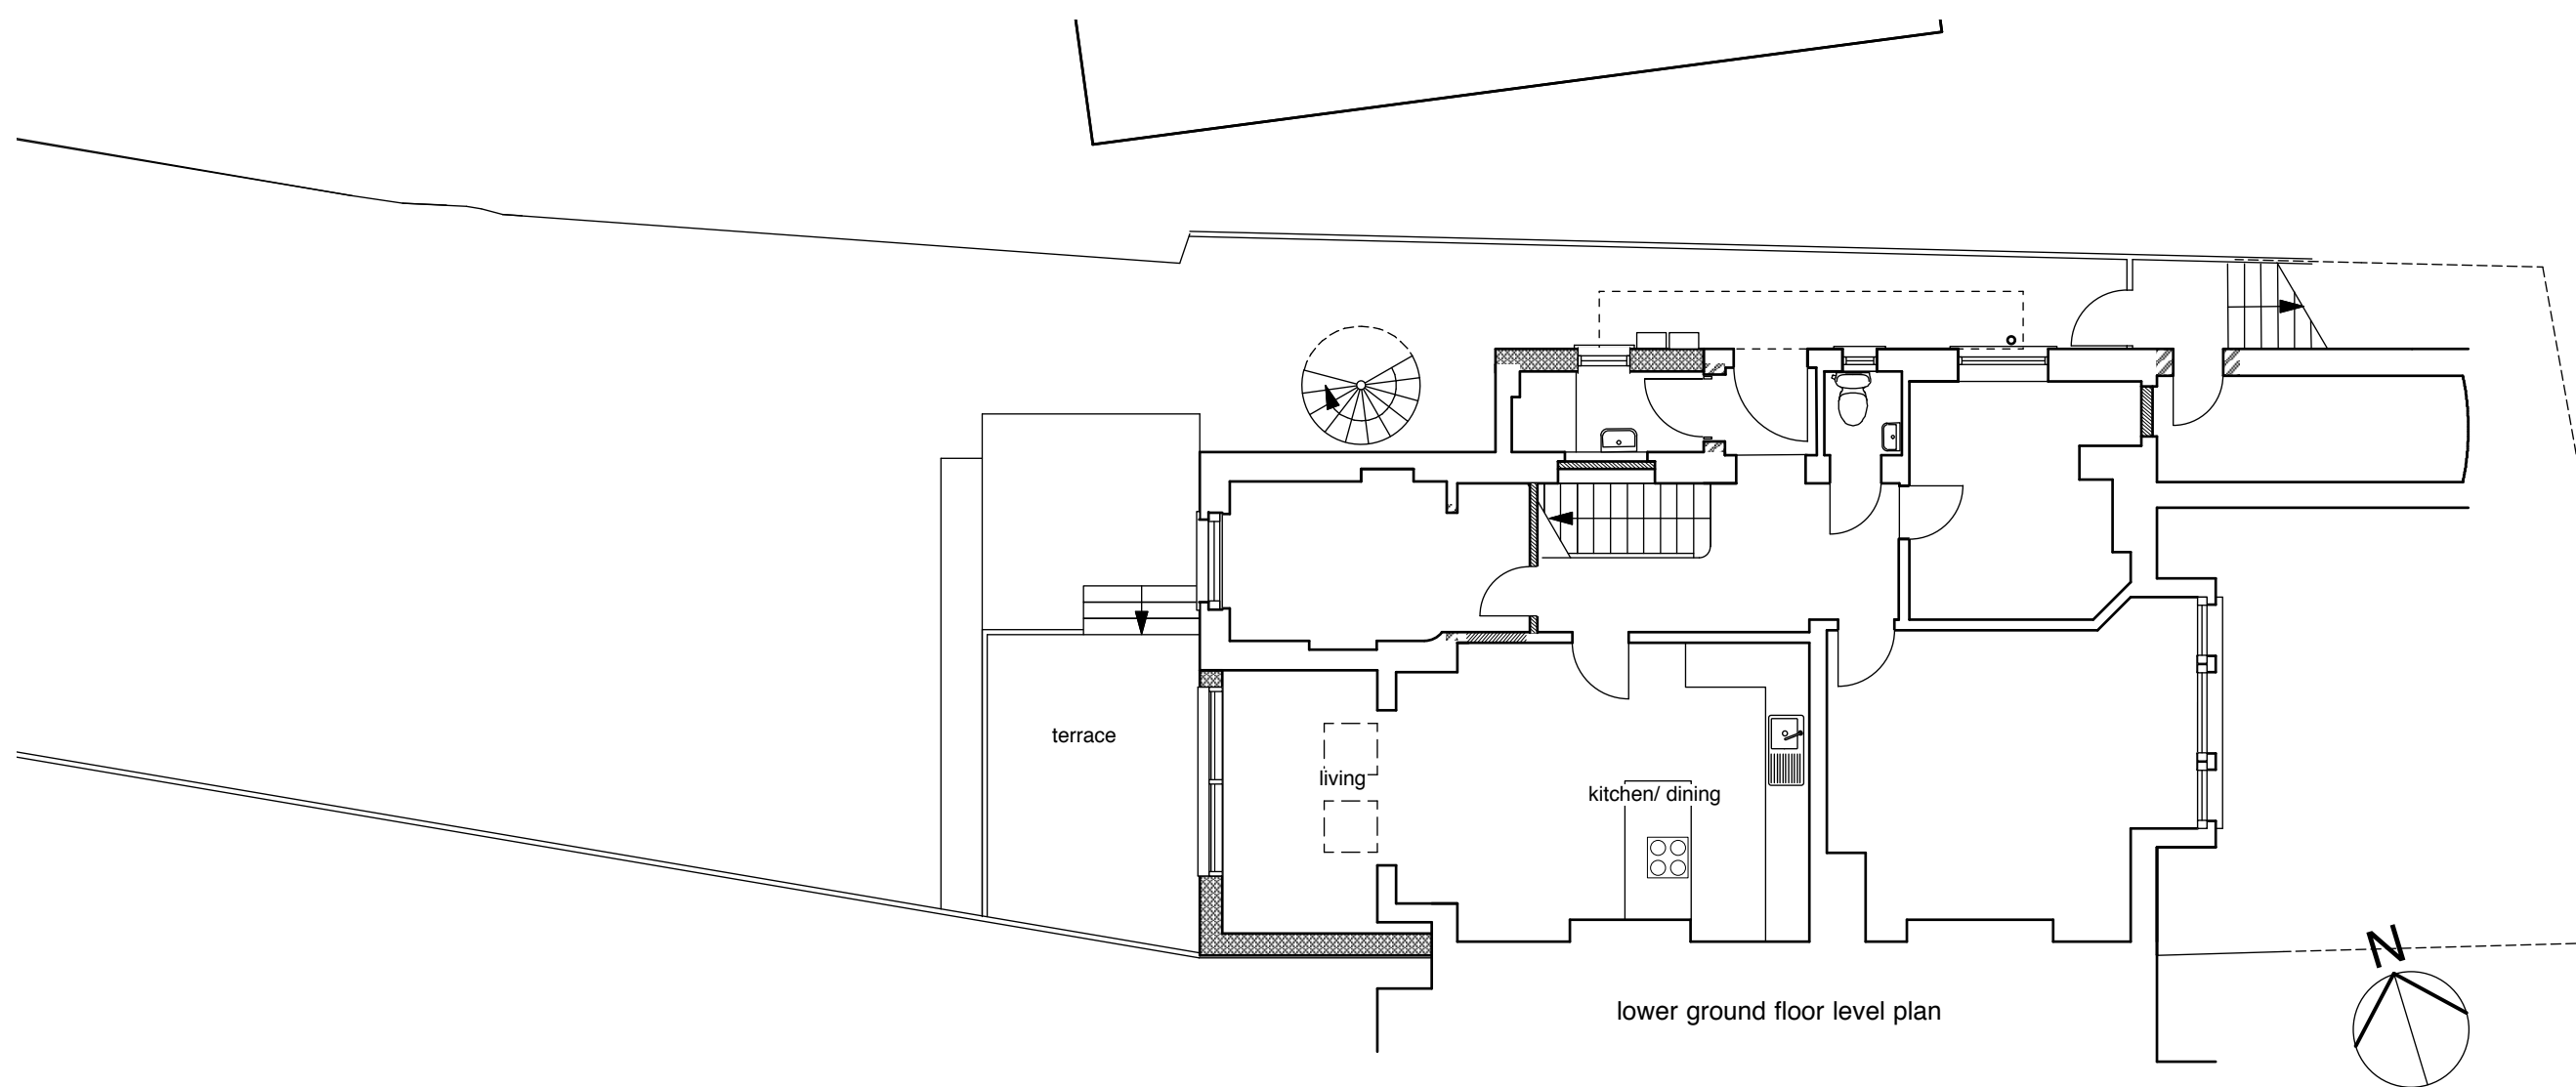

lower ground floor level plan

Revisions

4orm

1-5 Offord Street London N1 1DH
studio@4orm.co.uk
www.4orm.co.uk


Project
7 Dartmouth Park Avenue
NW5 1JL

Drawing Title
proposed plans

Drawing Status

Date Scale @ A3 Drawn
april 18 1:100

Drawing Number
4072-P.03D

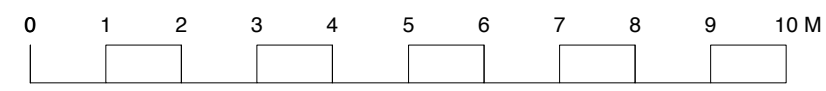

Do not scale from this drawing.
Dimensions are to be verified on site prior to
construction.
Notes



sloping rooflights

brick infill to match
existing London stocks

painted render to single
storey extension

Revisions

4orm

1-5 Offord Street London N1 1DH
studio@4orm.co.uk
www.4orm.co.uk

Project
7 Dartmouth Park Avenue
NW5 1SU

Drawing Title
proposed elevations

Drawing Status

Date Scale @ A3 Drawn
april 18 1:100

Drawing Number
4072-P.05D

