



Notes
 Do not scale from drawings. Errors to be reported immediately to the Architect. To be read in conjunction with all relevant Architects', Services and Structural Engineers' drawings. All existing site, trees and building information has been compiled from different sources. All dimensions to be checked on site.


Revisions

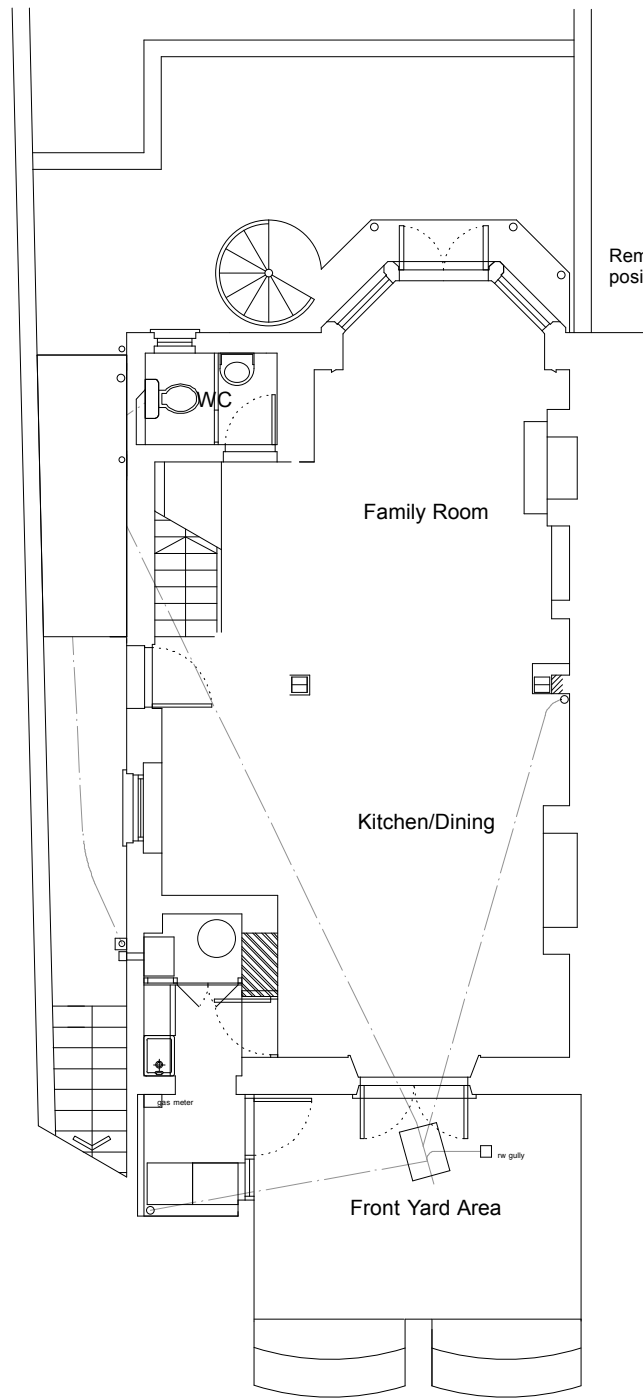


Existing BF Plan

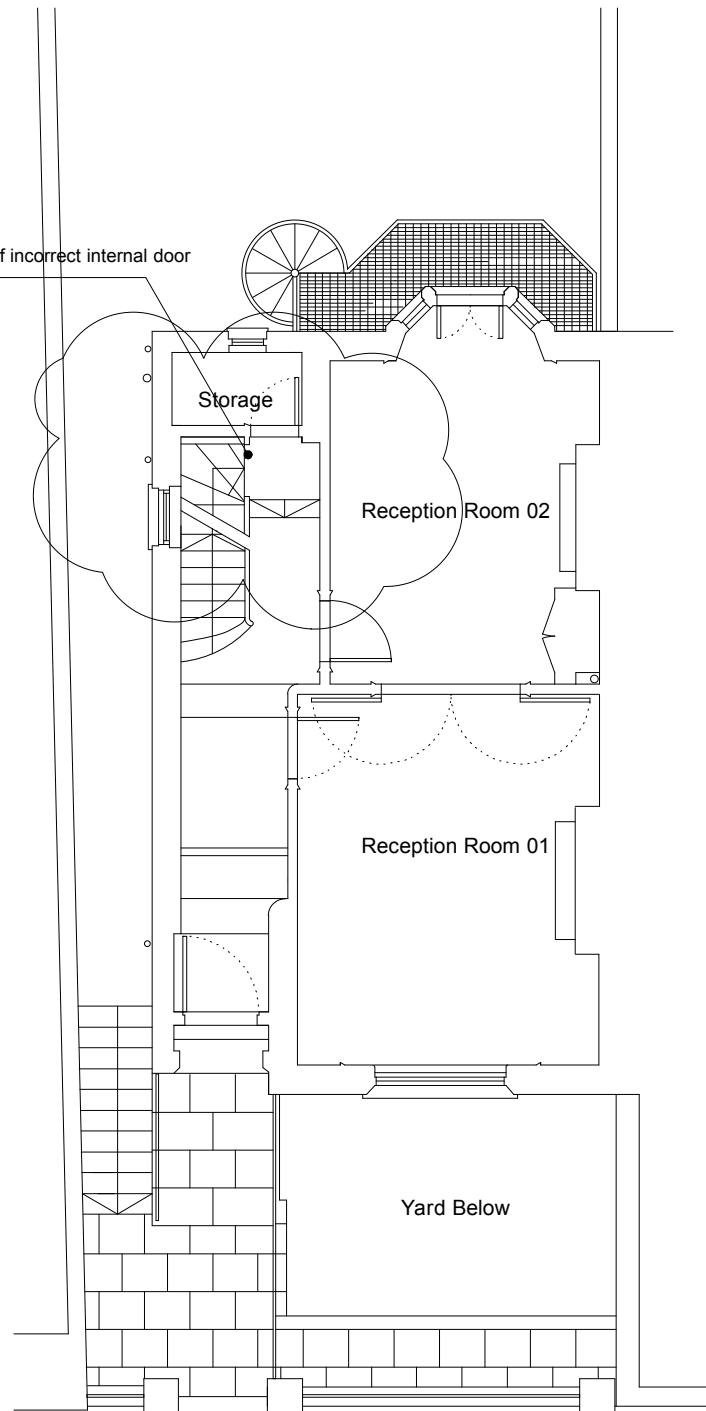

Existing GF Plan

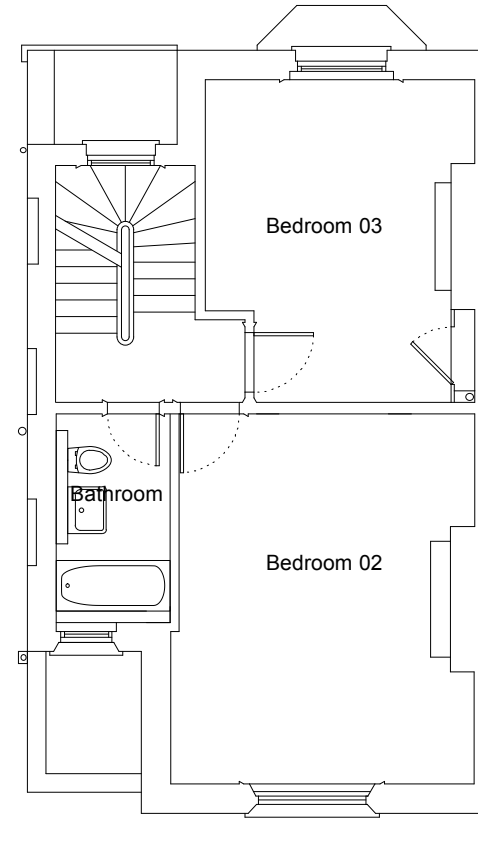

Existing 1F Plan

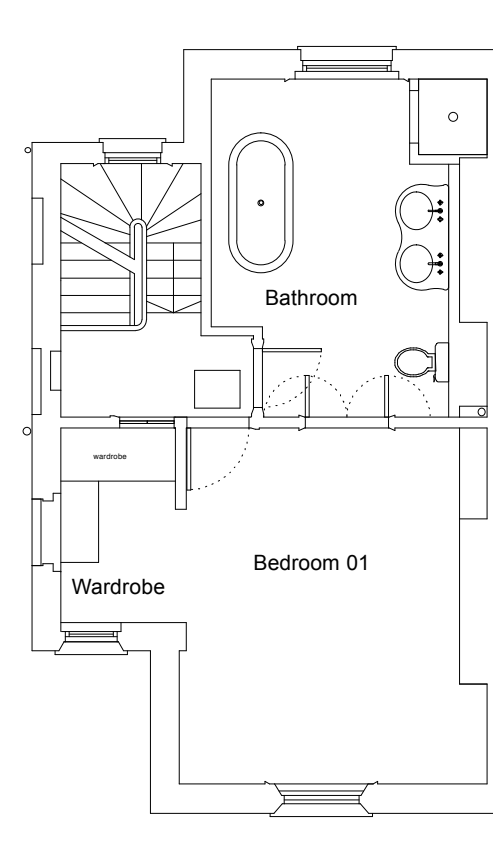

Existing 2F Plan

NORD

Nord London Ltd
 Unit 9
 5 Durham Yard
 London E2 9QF
 london@nordarchitecture.com
 graeme@nordarchitecture.com
 www.nordarchitecture.com

Contact : Graeme Williamson
 Tel : 0203 620 6298
 Mobile : 07771 590 971

Project Project No.

14 St Mark's Crescent NL16033

Client Andrew Stafford

Date 05.18

Issue P1

Drawn By JM Checked By GW

Scale / Format 1:100/A3

Drawing Name
 Existing BF & GF Plan

Drawing No. / Rev
 L(00)01 A