

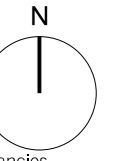


Notes

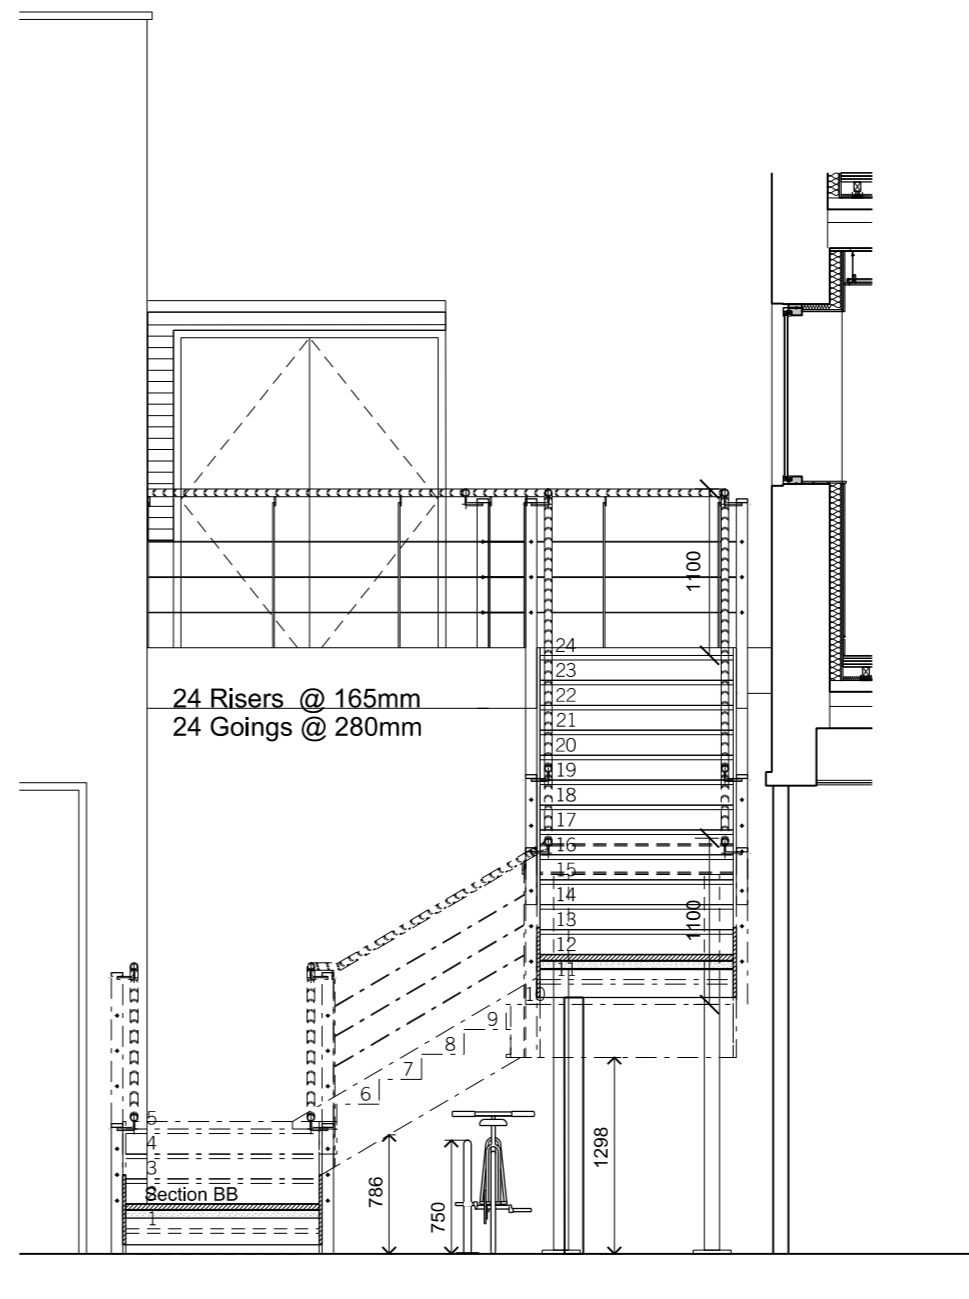

© David Morley Architects  
Do not scale off drawing.  
Check all dimensions on site and advise any discrepancies  
before commencing work.  
All dimensions in millimetres unless otherwise noted.

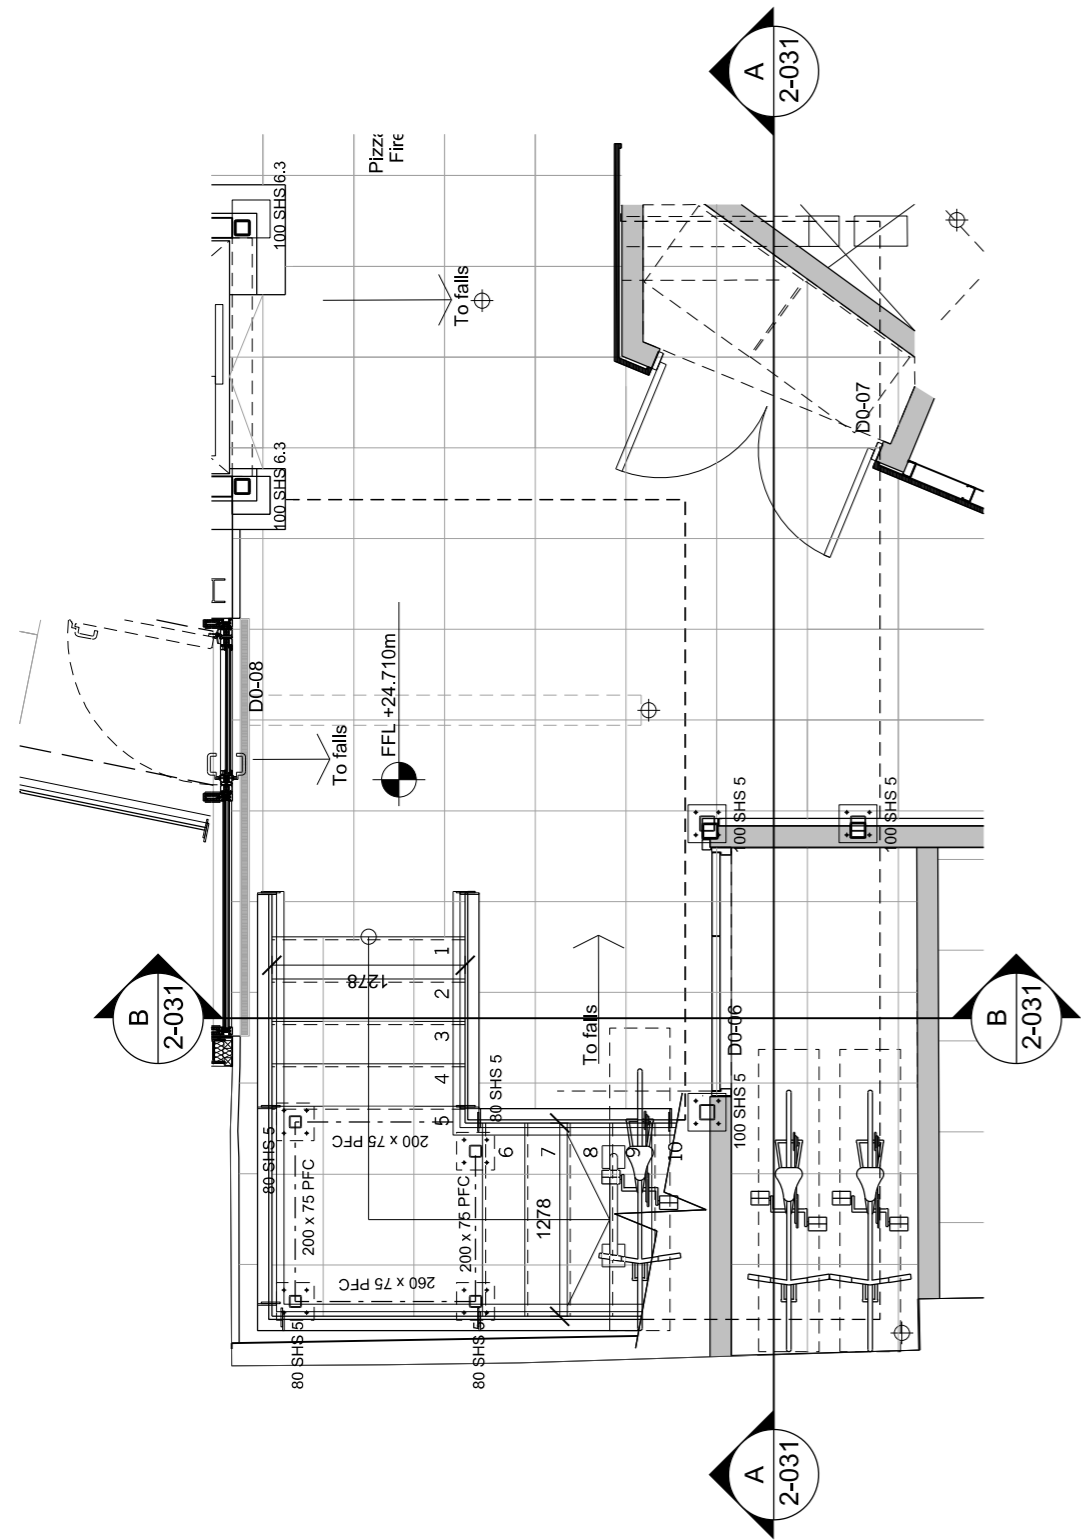

Rev.	Description	Date
<b>DAVID MORLEY ARCHITECTS</b> 18 Hatton Place London EC1N 8RU Tel: 020 7430 2444 Fax: 020 7430 2443 davidmorleyarchitects.co.uk		
Client Panatura Properties A Ltd		 SYNERGY HOUSE
Project Synergy House		
Drawing Sketch showing Bike parking space		
Job No. 568	Drawing No. 0-000	Revision na
Date of First Issue 05/06/2018	Scale @ A3 1:50	Revision Date -