



ELEVATION AA - PROPOSED BIN STORE



ELEVATION BB - PROPOSED BIN STORE

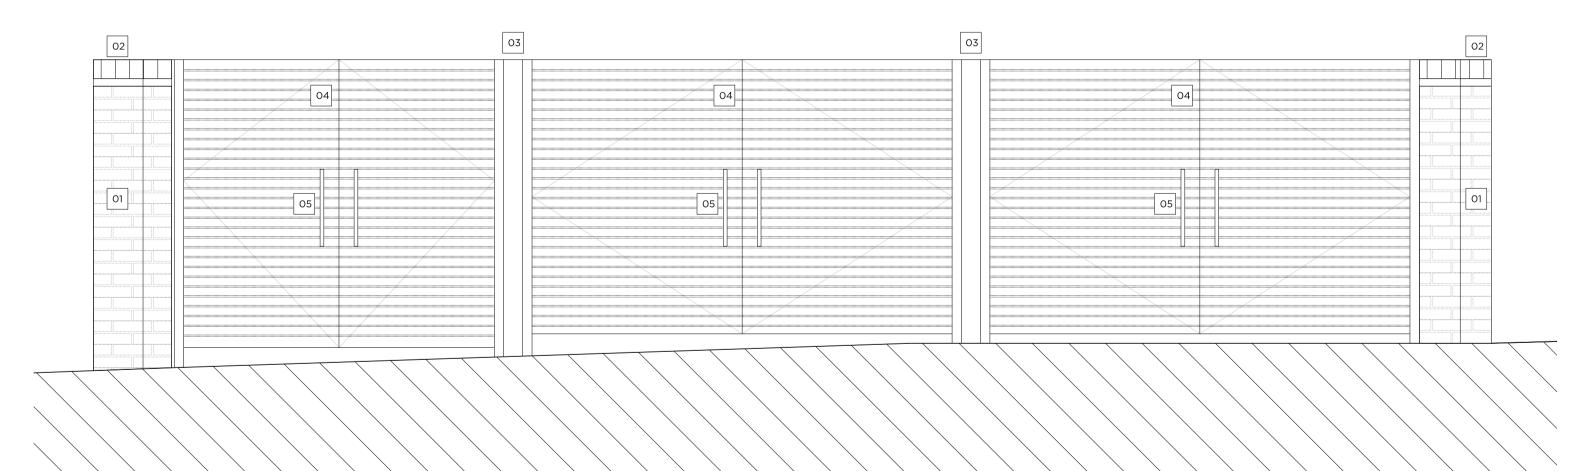

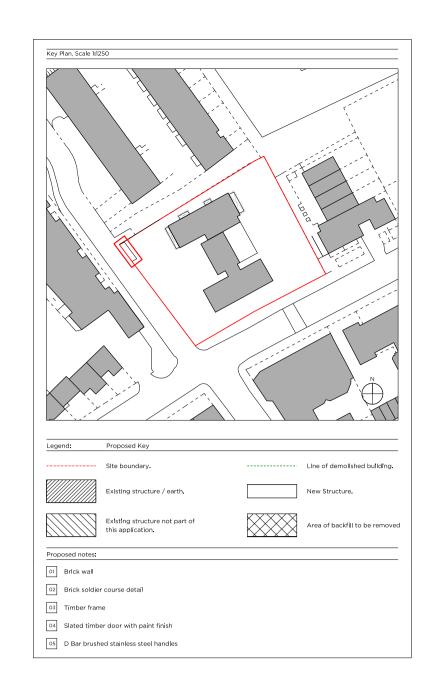

P_56 -



Drawing No.