


# SITE ADDRESS


98 Tottenham Court Walk, London, W1T 4TW

Furniture Index: 04

Easting/Northing: 529398/182040

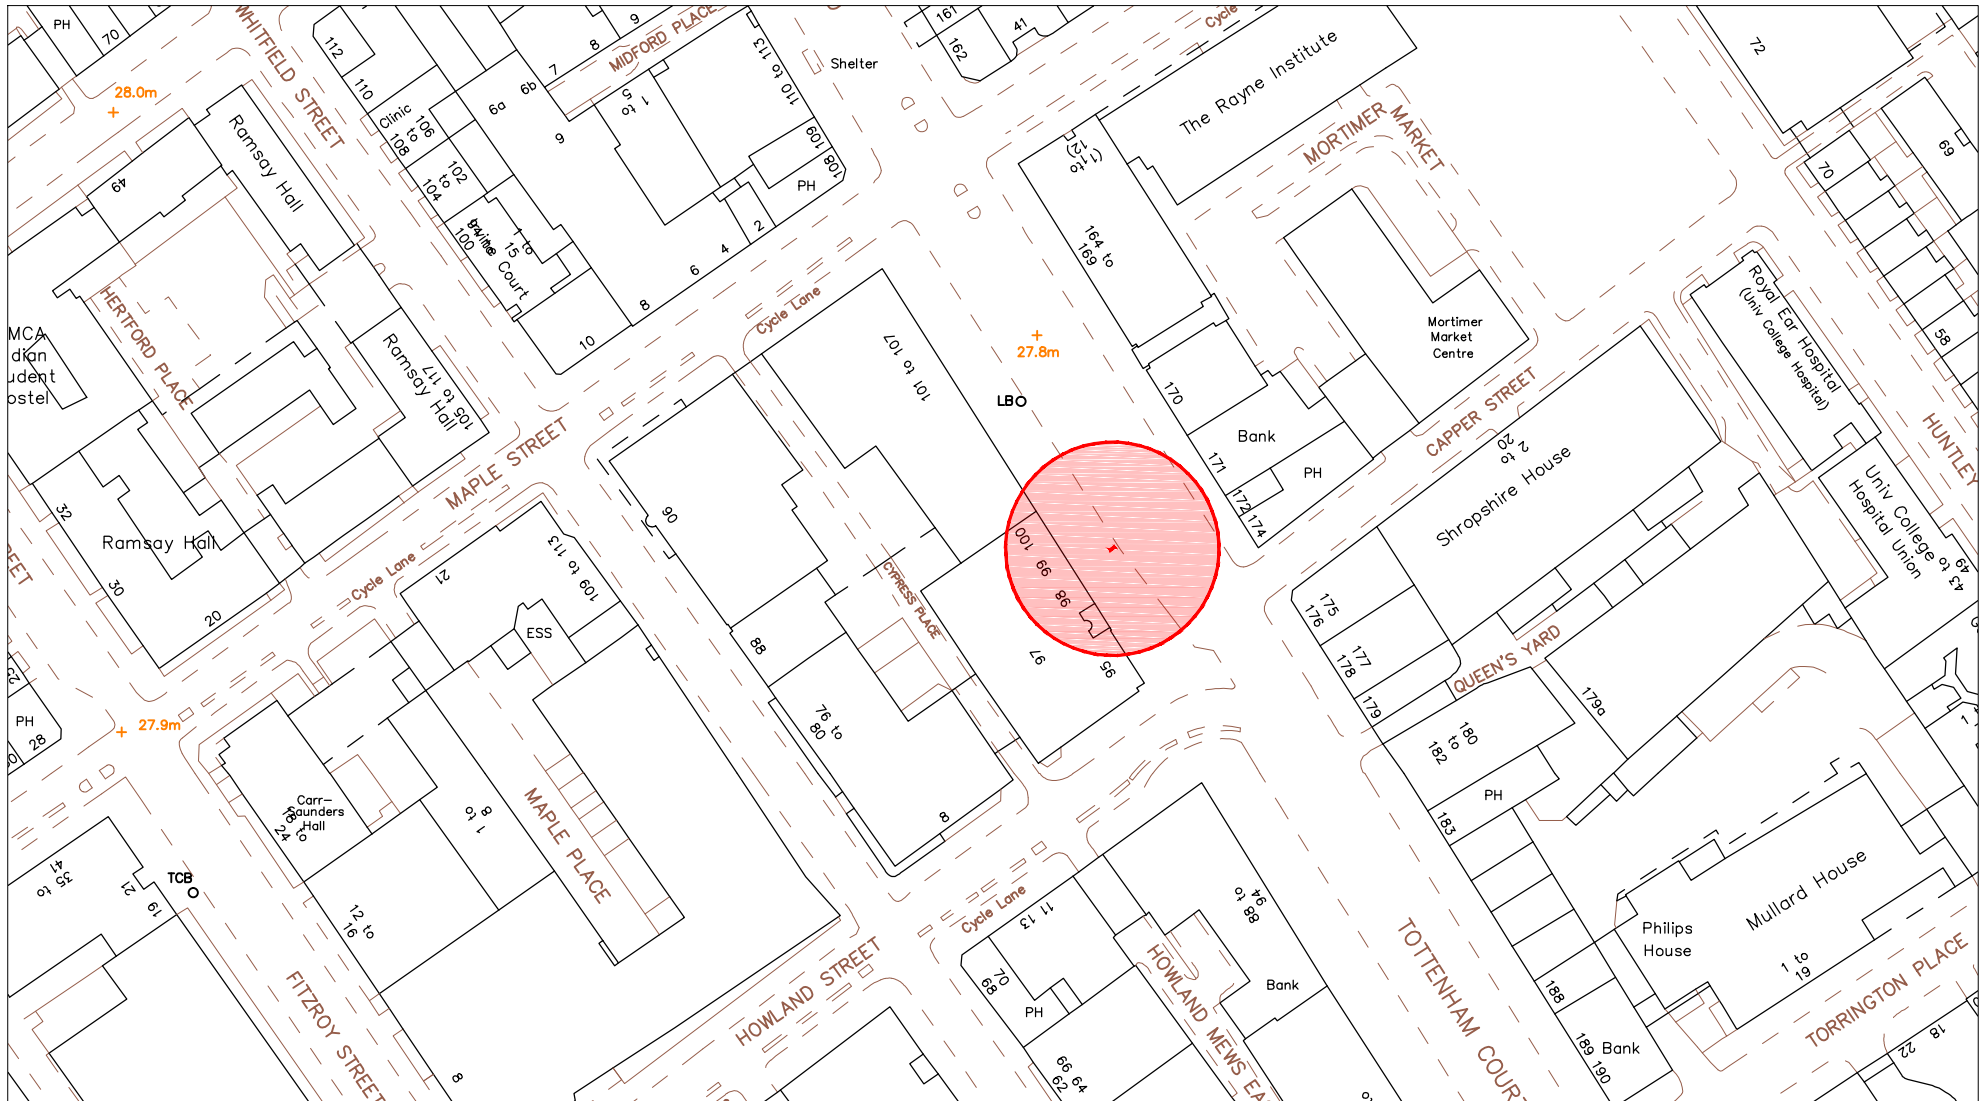

SCALE BAR [1:1250 @ A4]


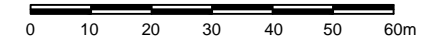


# SITE ADDRESS

98 Tottenham Court Walk, London, W1T 4TW

Furniture Index: 04

Easting/Northing: 529398/182040

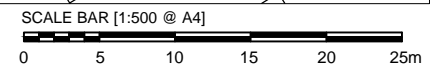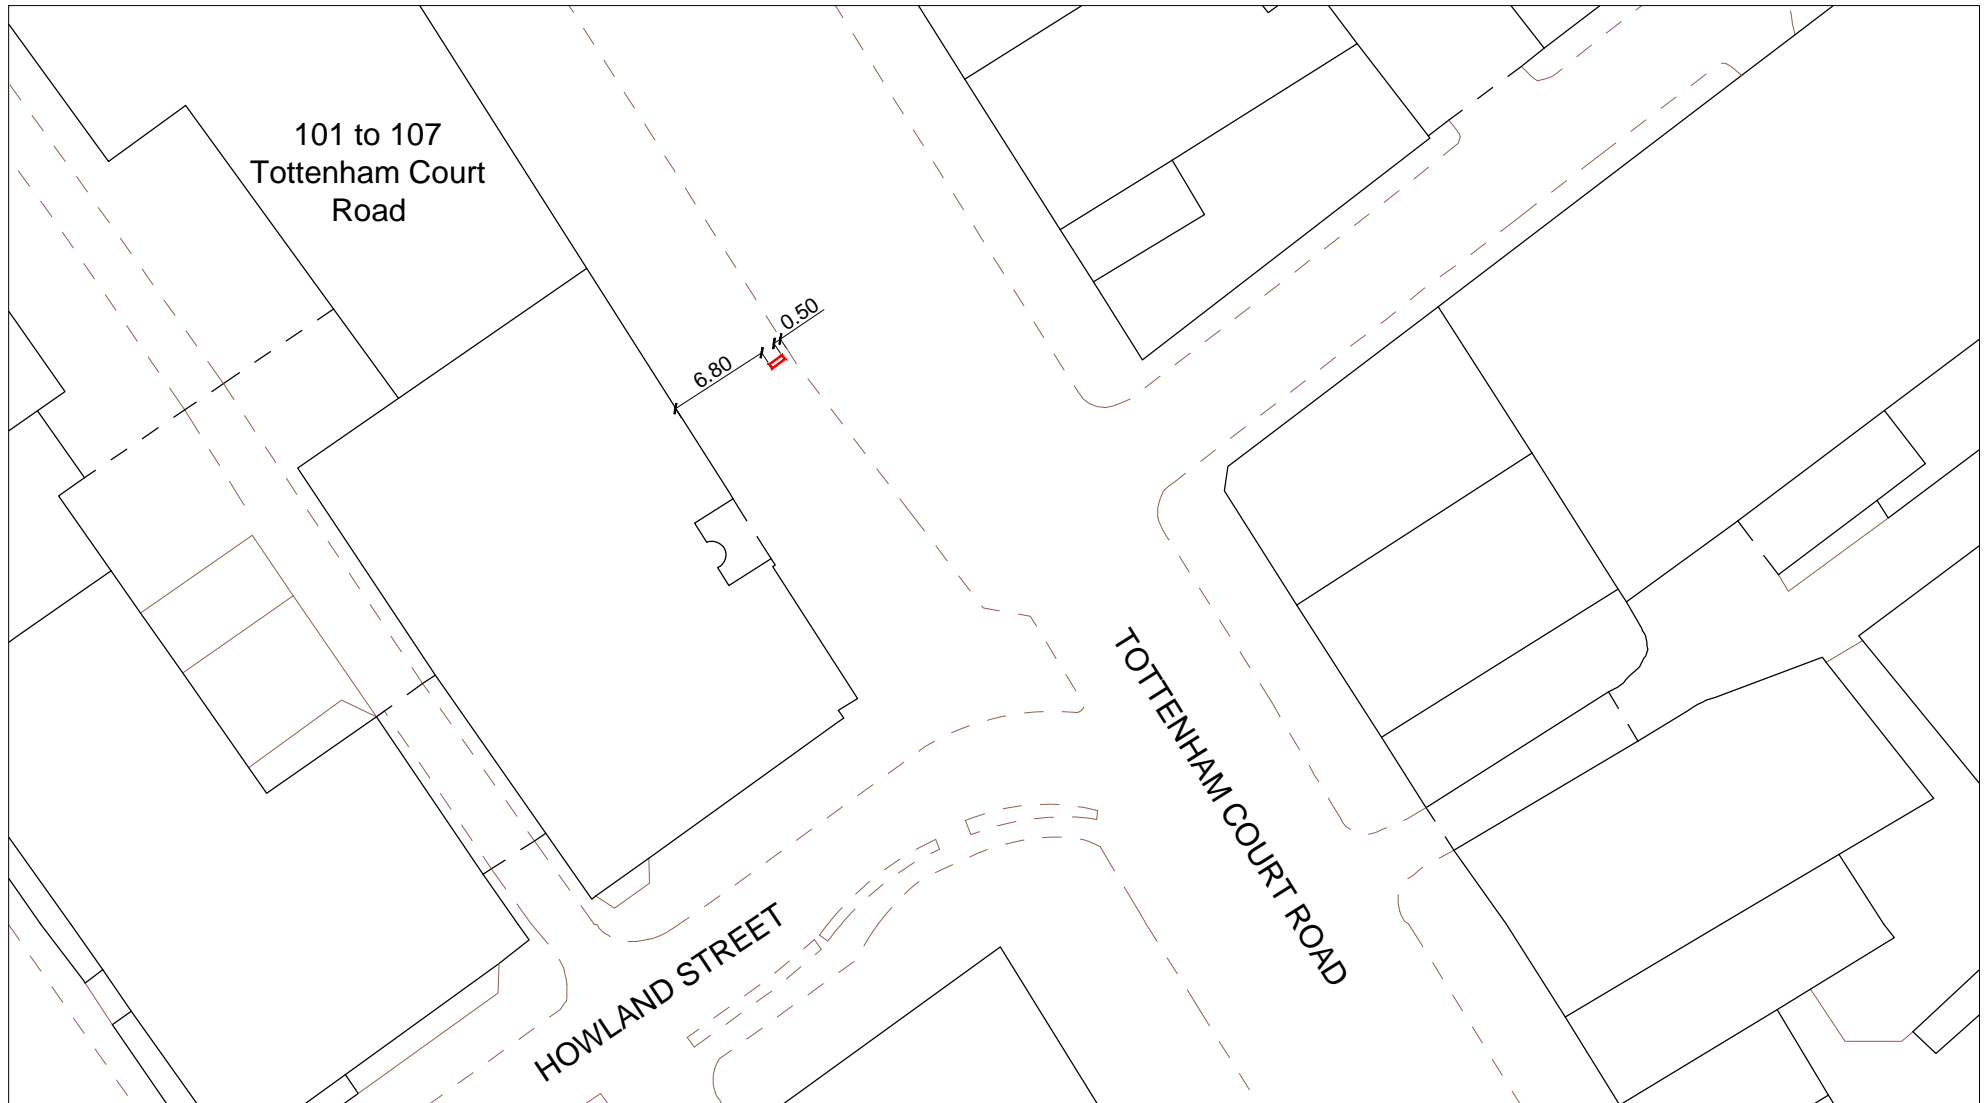

SITE ADDRESS

98 Tottenham Court Walk, London, W1T 4TW

Furniture Index: 04

Easting/Northing: 529398/182040



Existing Advertising  
to be removed 

SITE ADDRESS


98 Tottenham Court Walk, London, W1T 4TW


Furniture Index: 04

Easting/Northing: 529398/182040



SCALE BAR [1:20 @ A4]

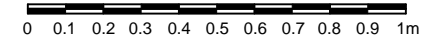

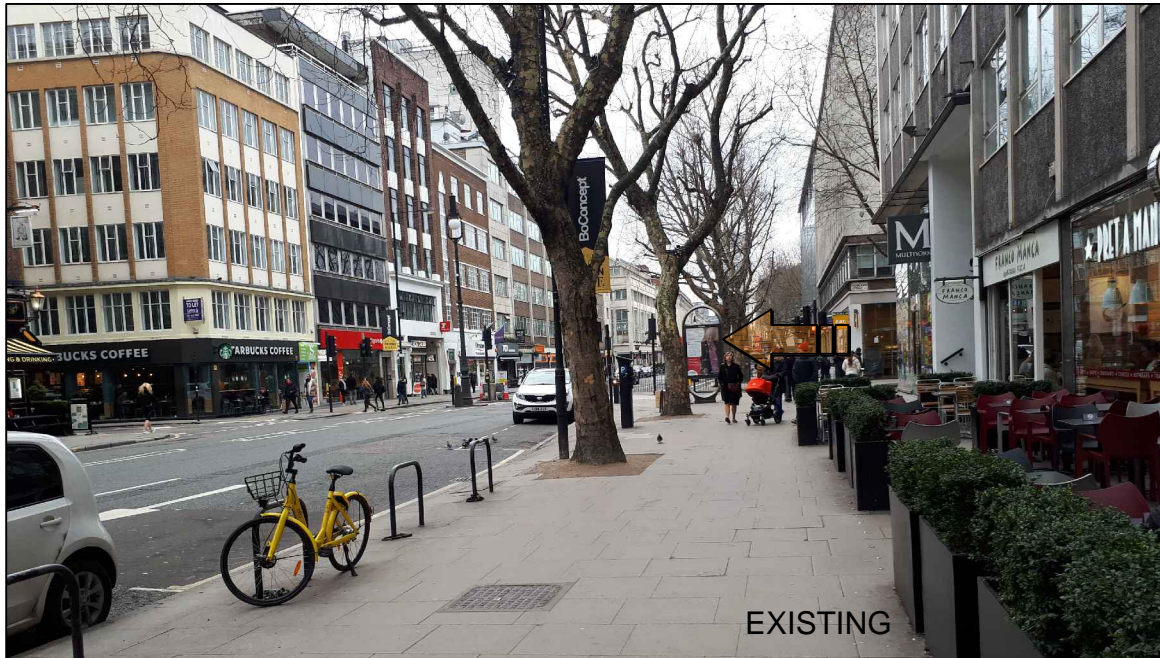

## SITE ADDRESS

98 Tottenham Court Walk, London, W1T 4TW


Furniture Index: 04

Easting/Northing: 529398/182040

Existing Advertising Measurements:

2.24m height x 1.69m width

Existing Advertising  
to be removed

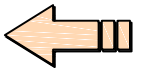

## PROPOSED ADVERTISING DISPLAY

The proposed advertising panel will comprise a double sided freestanding digital display unit.

Proposed Advertising Measurements:

2.28m height x 1.04m width x 0.33m deep