


SITE ADDRESS


22 Tottenham Court Walk, London, W1T 1BJ

Furniture Index: 03

Easting/Northing: 529729/181535

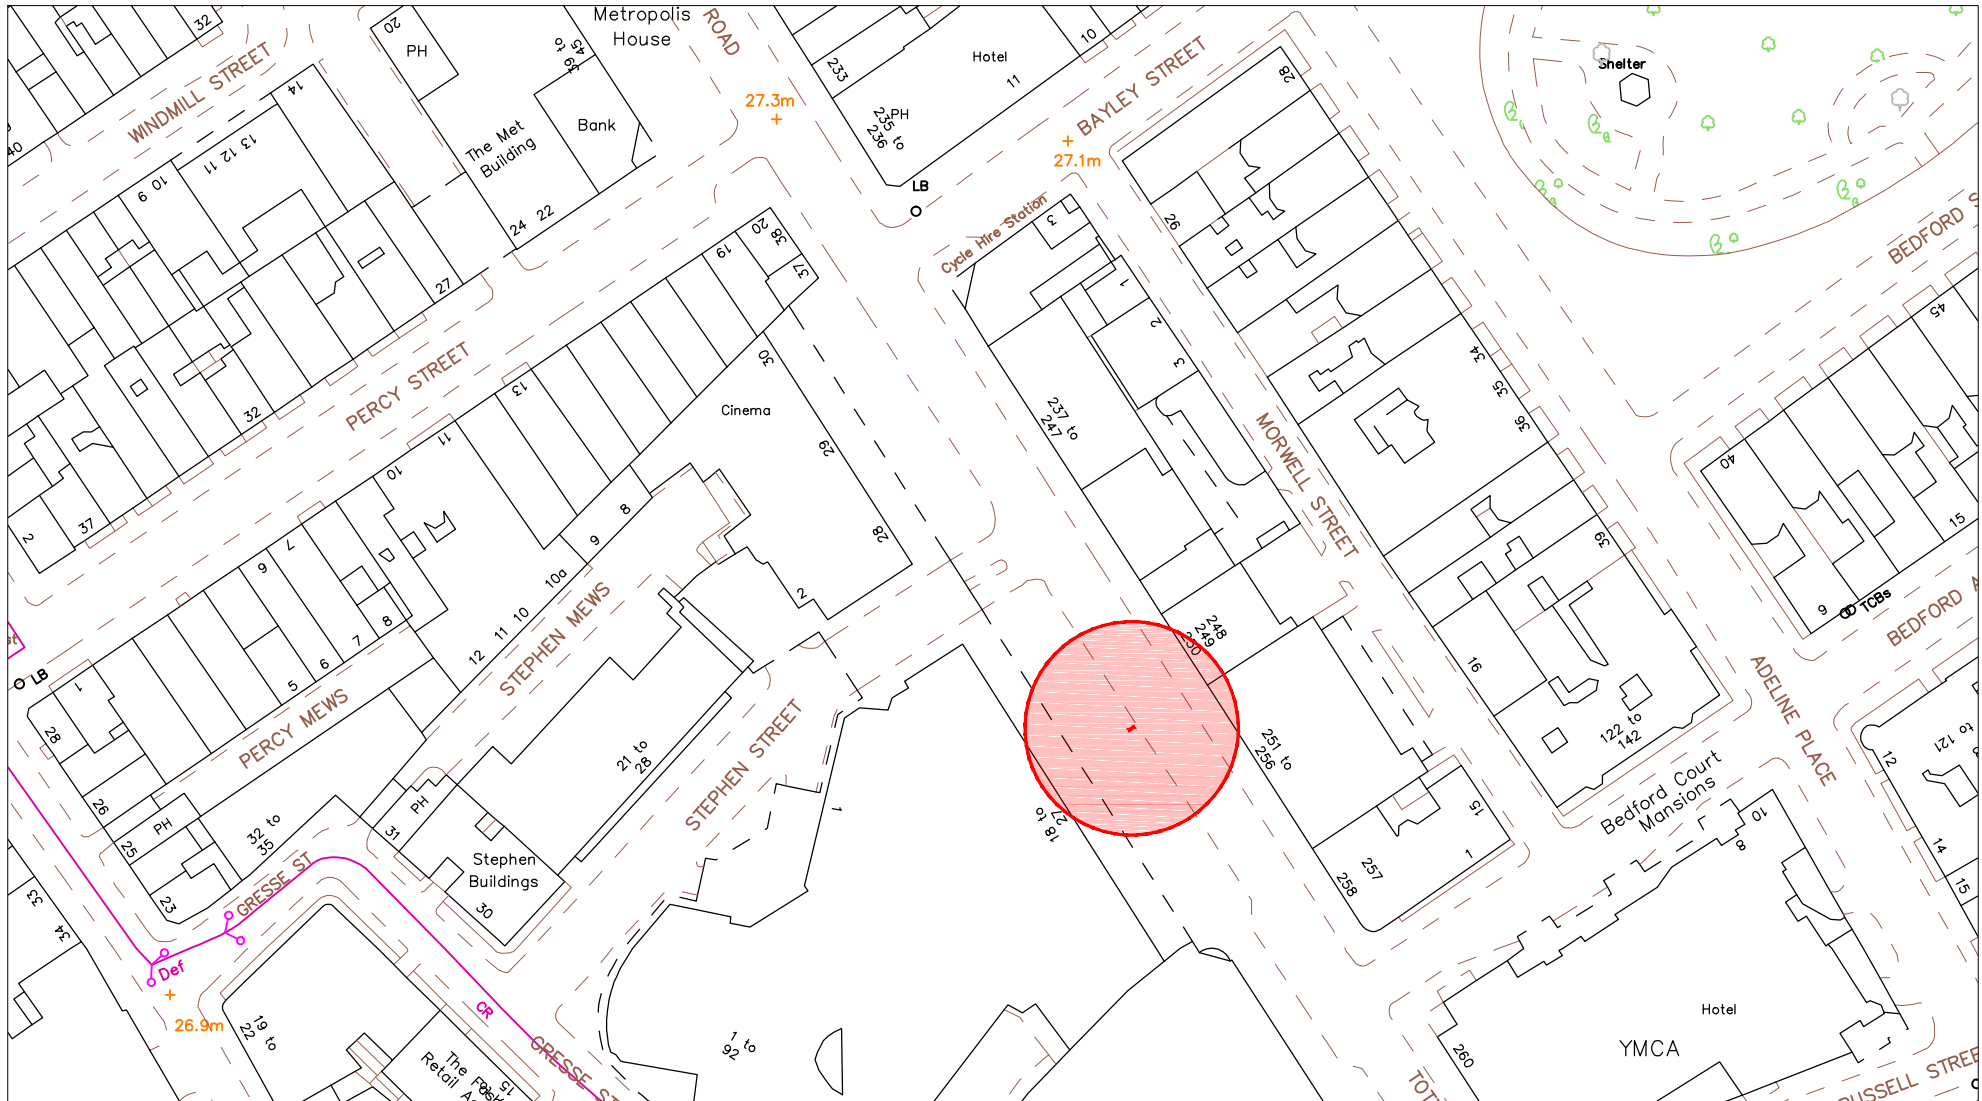

SCALE BAR [1:1250 @ A4]

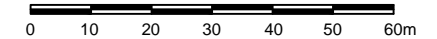


SITE ADDRESS


22 Tottenham Court Walk, London, W1T 1BJ

Furniture Index: 03

Easting/Northing: 529729/181535

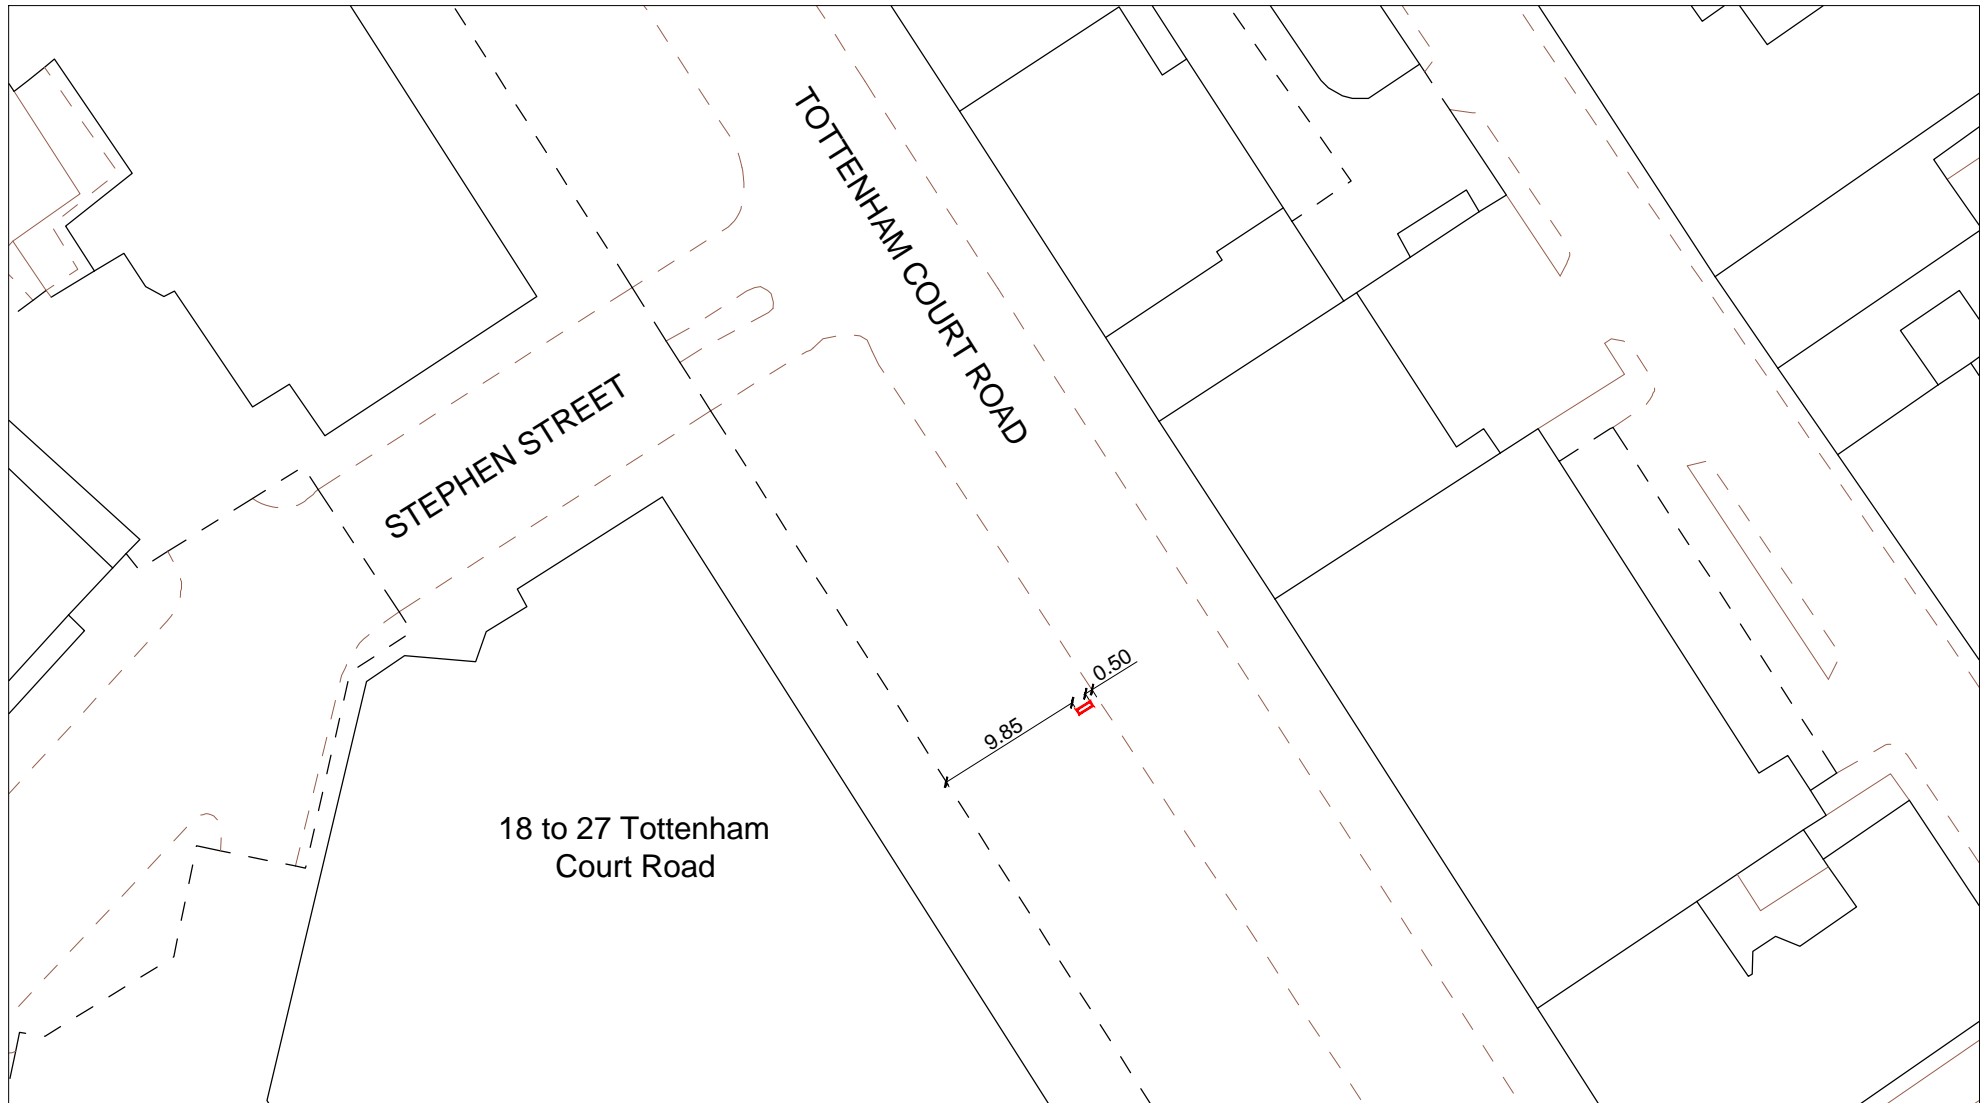

18 to 27 Tottenham Court Road

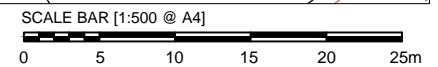


SITE ADDRESS

22 Tottenham Court Walk, London, W1T 1BJ

Furniture Index: 03

Easting/Northing: 529729/181535

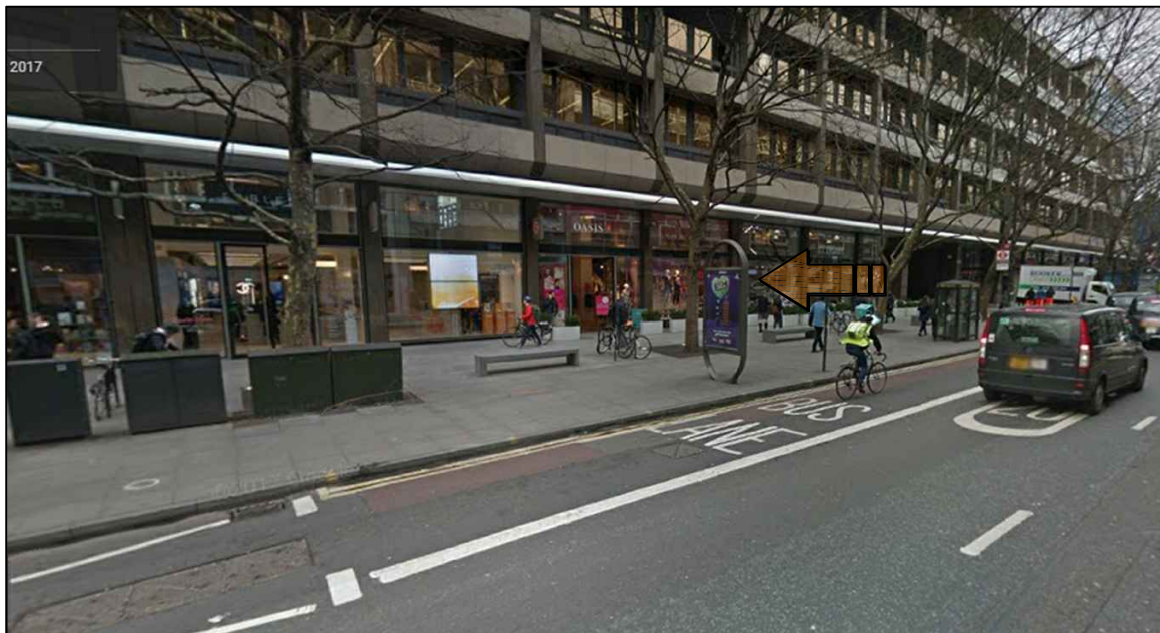

Existing Advertising
to be removed 

SITE ADDRESS


22 Tottenham Court Walk, London, W1T 1BJ


Furniture Index: 03

Easting/Northing: 529729/181535



SCALE BAR [1:20 @ A4]

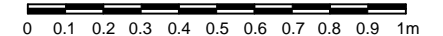

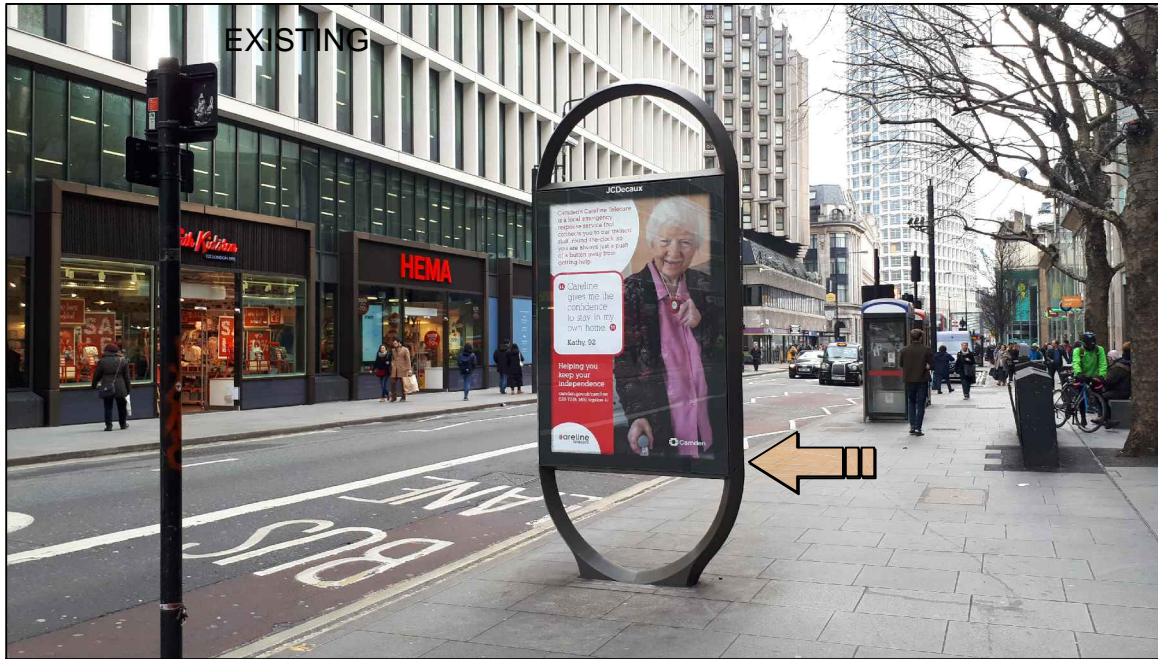


EXISTING

SITE ADDRESS

22 Tottenham Court Walk, London, W1T 1BJ
 Furniture Index: 03
 Easting/Northing: 529729/181535

Existing Advertising Measurements:
 2.24m height x 1.69m width

Existing Advertising
 to be removed 

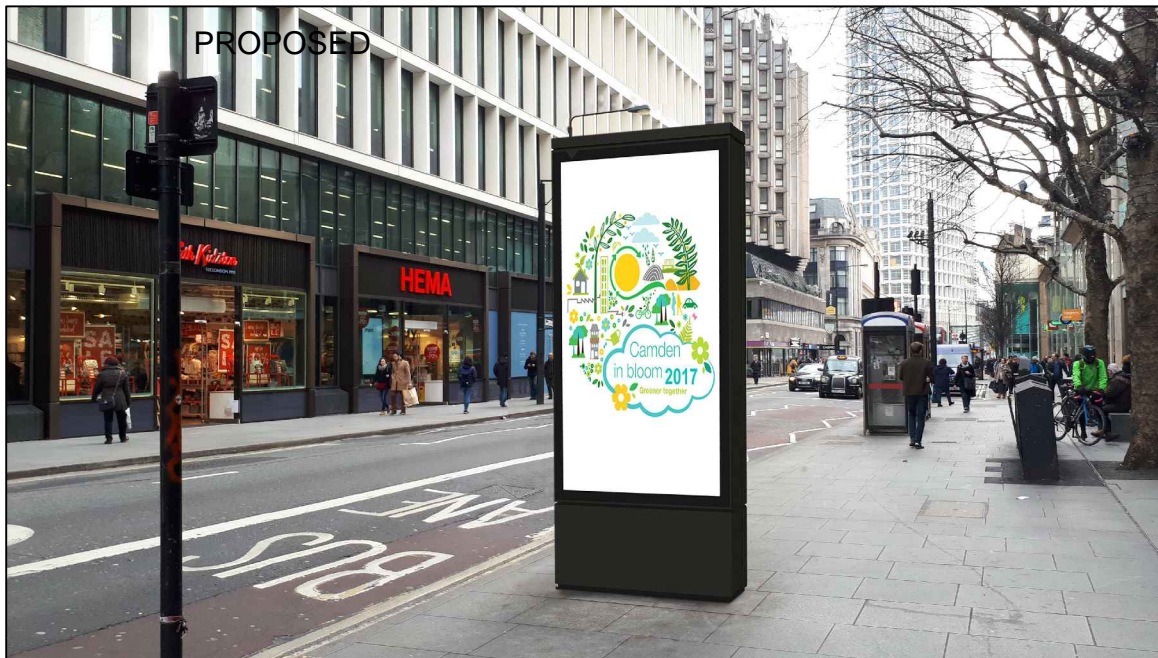

PROPOSED

PROPOSED ADVERTISING DISPLAY

The proposed advertising panel will comprise a double sided freestanding digital display unit.

Proposed Advertising Measurements:
 2.28m height x 1.04m width x 0.33m deep