




SECOND FLOOR

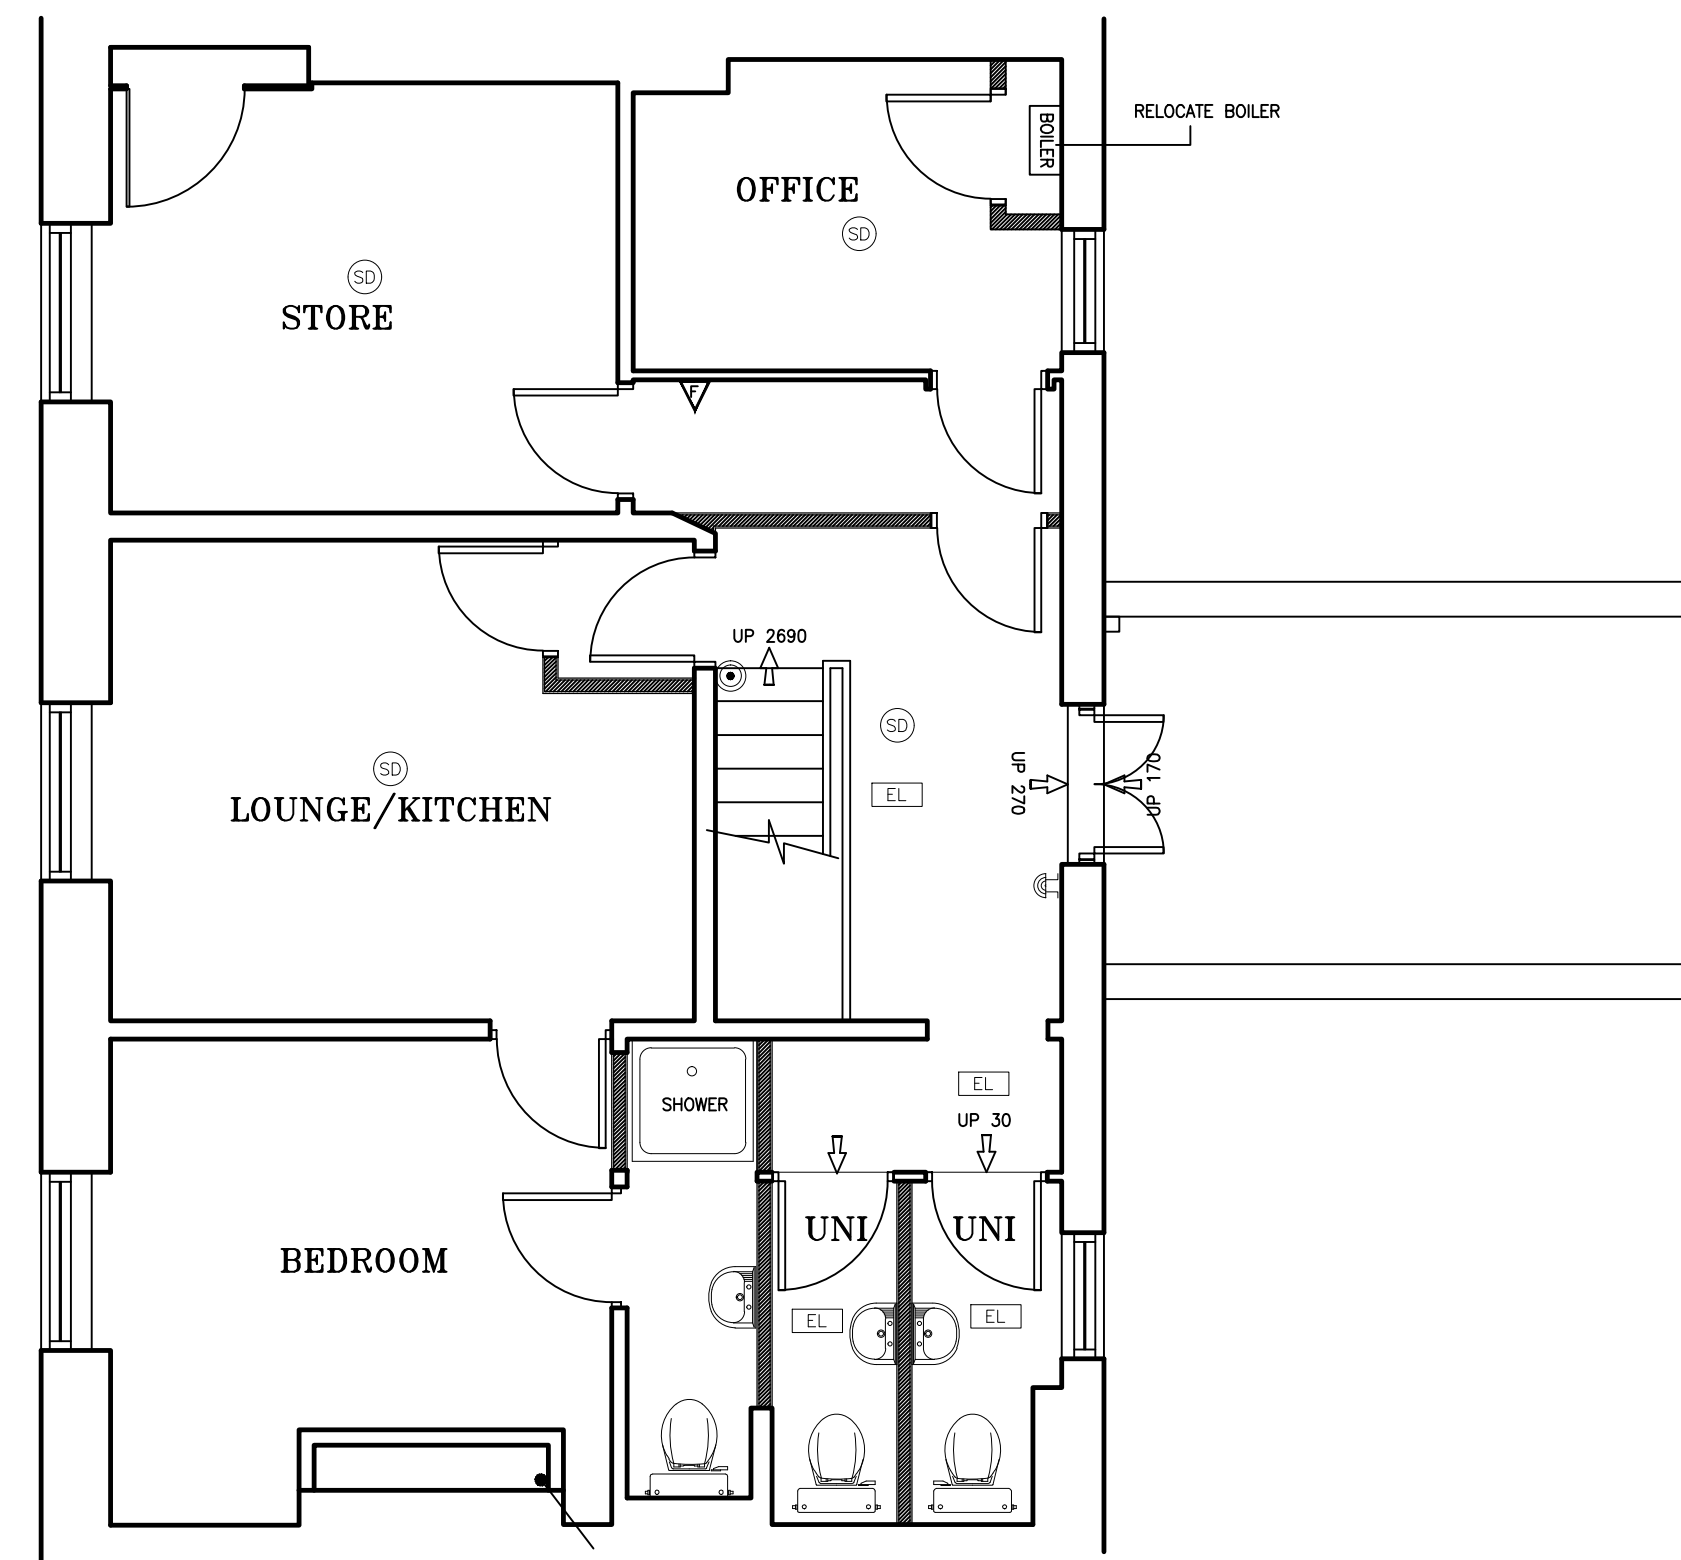

THIRD FLOOR

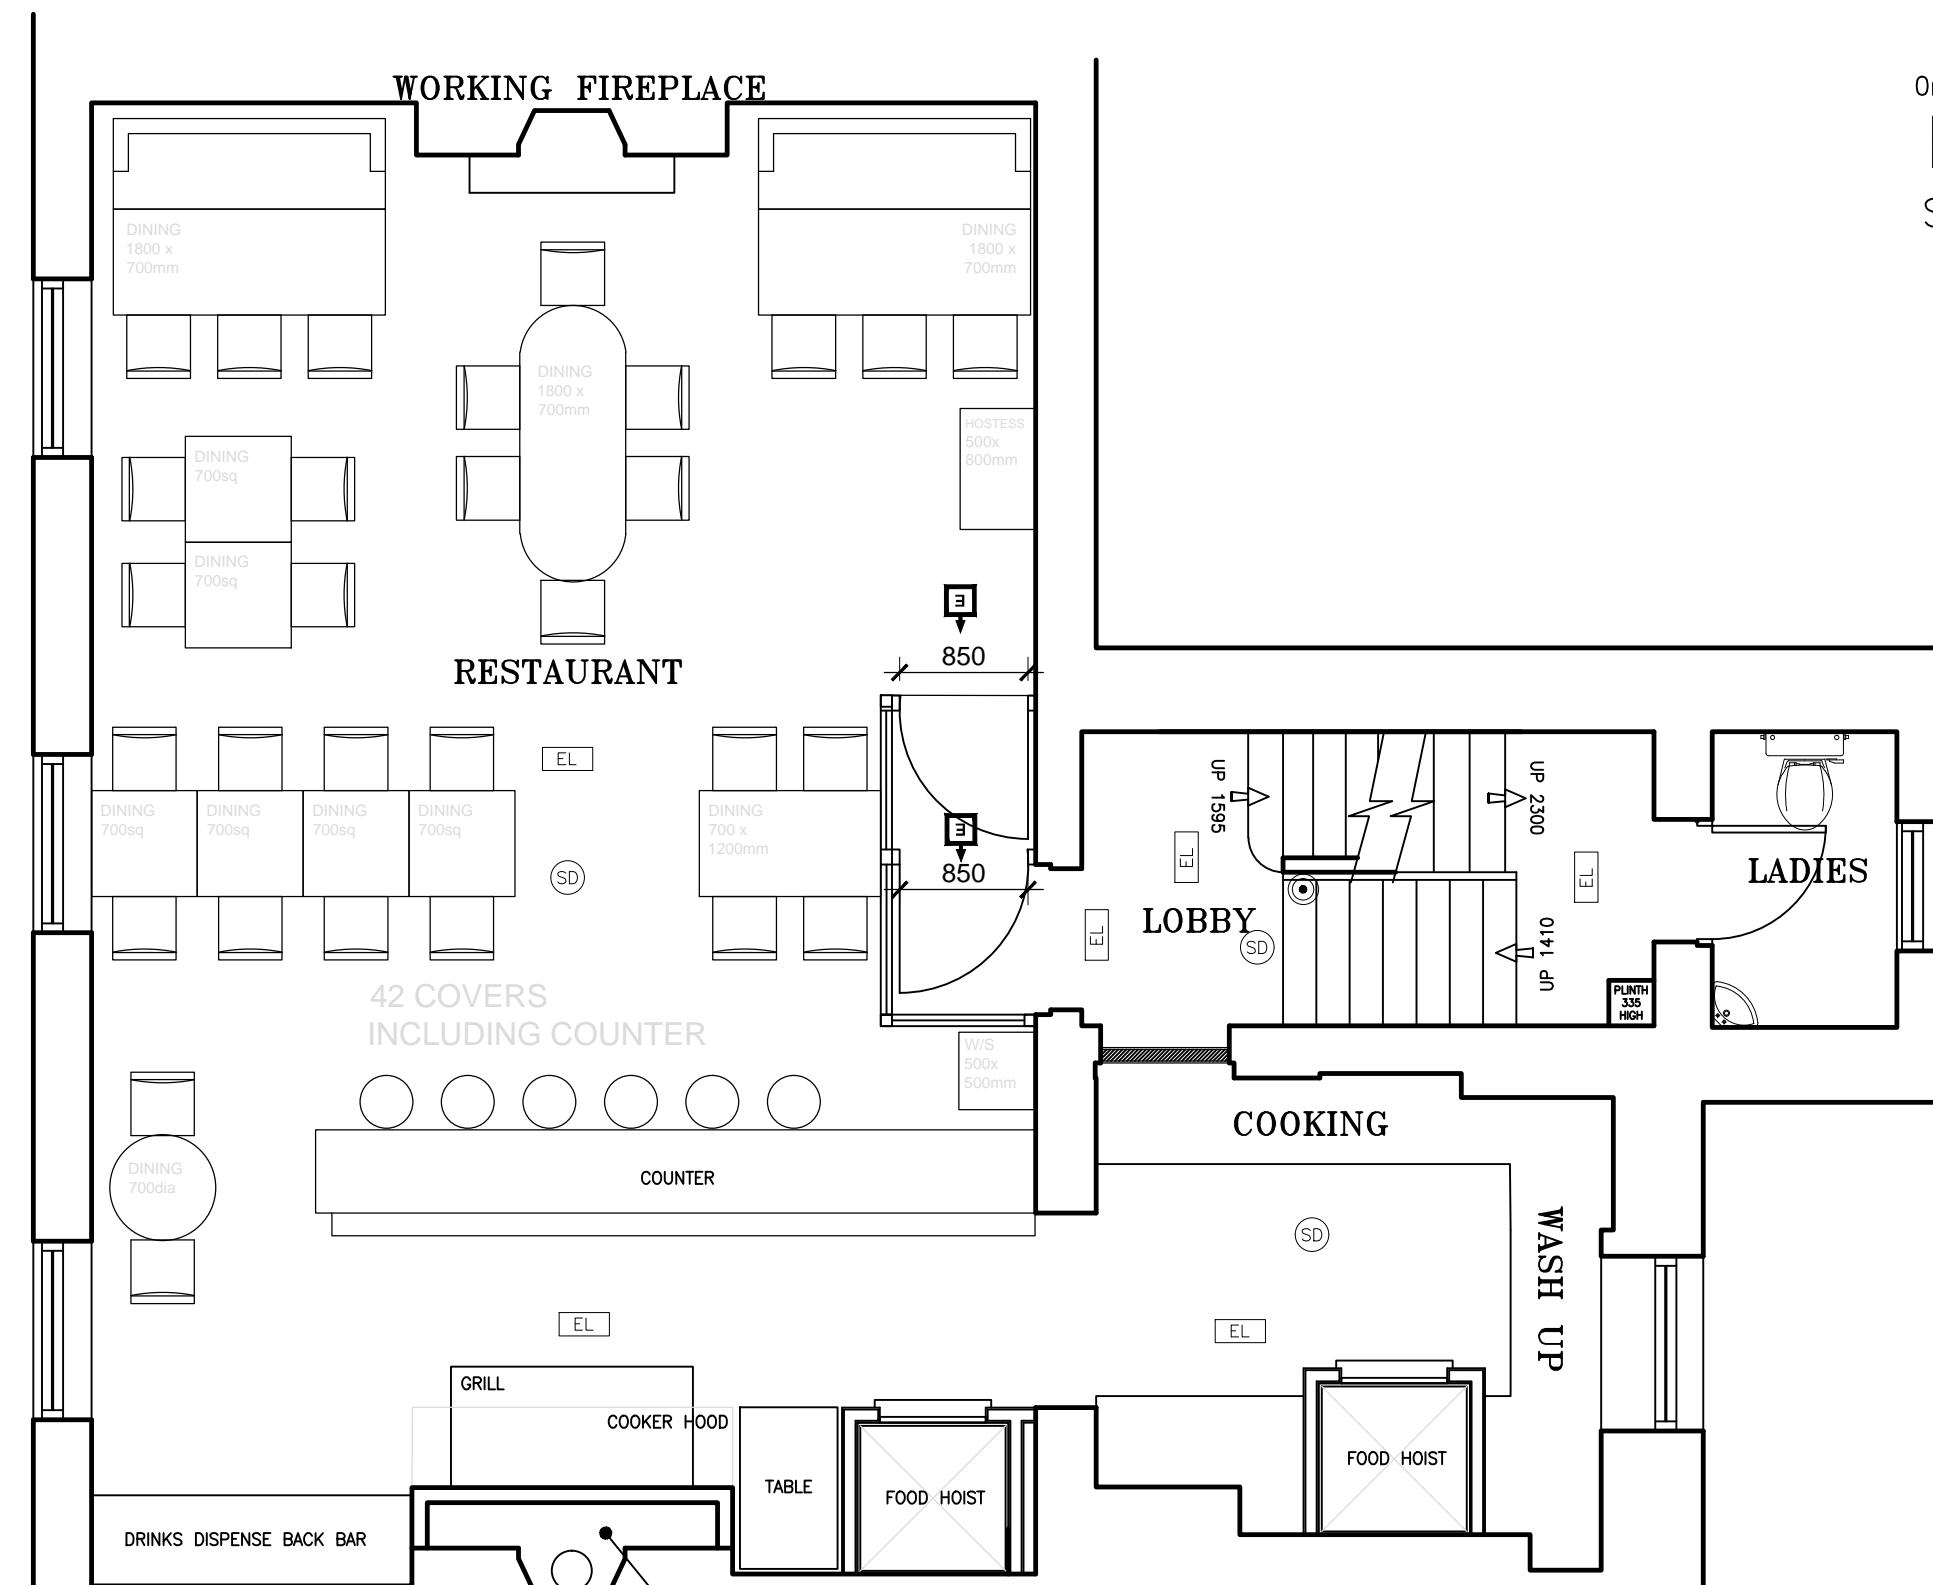

FIRST FLOOR

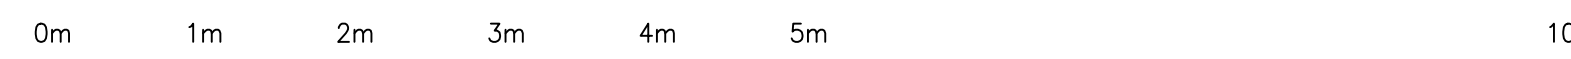

SCALE BAR

Remove existing glazed mono pitch roof and existing roof lights. Replace with 3 layer flat roof and new lantern light.

SHOPFRONT AND ROOF LIGHT

PembrookDesign

Summit House, Horsecroft Road, The Pinnacles, Harlow, Essex, CM19 5BN
 Tel: 01279 433888, Fax: 01279 433889,
 E-Mail: pembrook@pembrook.co.uk
 Website: www.pembrook.co.uk

Client: The Fat Boy Pub Co.

Project:
 THE LORE OF THE LAND
 4 CONWAY STREET
 FITZROVIA, LONDON
 W1T 6BB

Drawing Title:
 PROPOSED
 First, Second & Third Floors

Drawing No: 3175/11
 Scale: 1:50@A1
 Date: APRIL 2018
 Drawn By: TAM

Revision: