
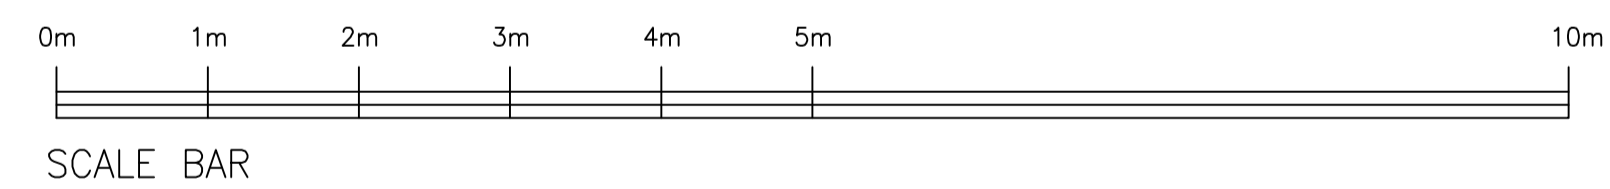


GROUND FLOOR

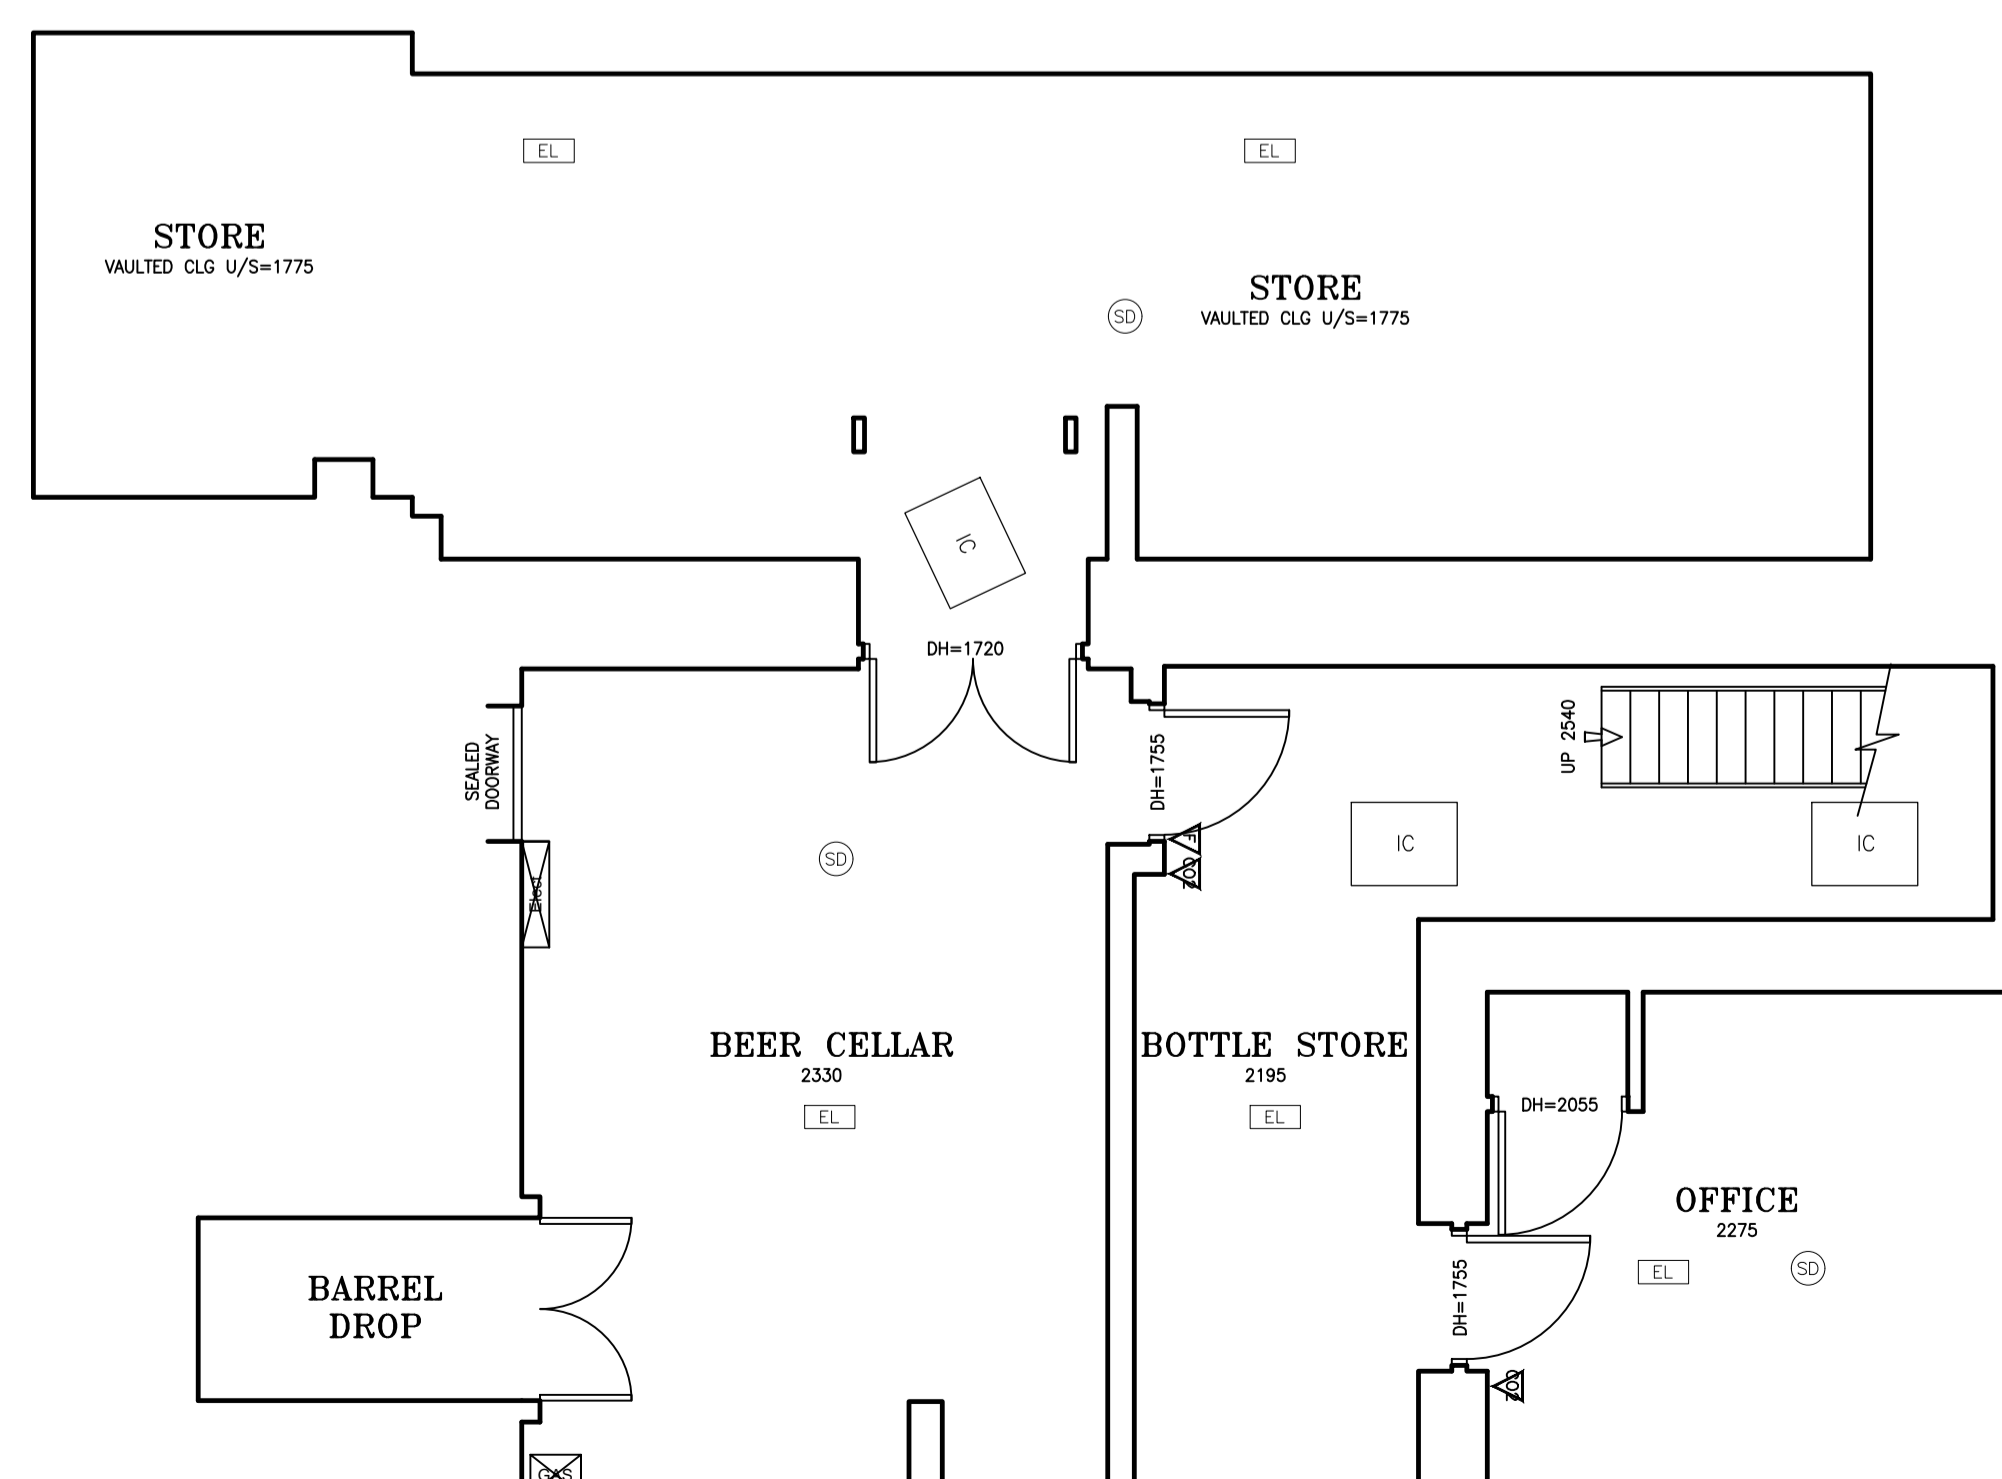

SCALE BAR

A/C UNITS AND DUCTWORK

PembrookDesign

Summit House, Horsecroft Road, The Pinnacles, Harlow, Essex, CM19 5BN
Tel: 01279 433888, Fax: 01279 433889,
E-Mail: pembrook@pembrook.co.uk
Website: www.pembrook.co.uk

Client: The Fat Boy Pub Co.

Project:
THE LORE OF THE LAND
4 CONWAY STREET
FITZROVIA, LONDON
W1T 6BB

Drawing Title:
EXISTING
GROUND FLOOR & BASEMENT

Drawing No: 3175/01
Scale: 1:50@A1
Date: APRIL 2018
Drawn By: TAM

Revision:

Drawing not to be scaled. Dimensions indicated must be checked on site before manufacture by contractor.