




SECOND FLOOR

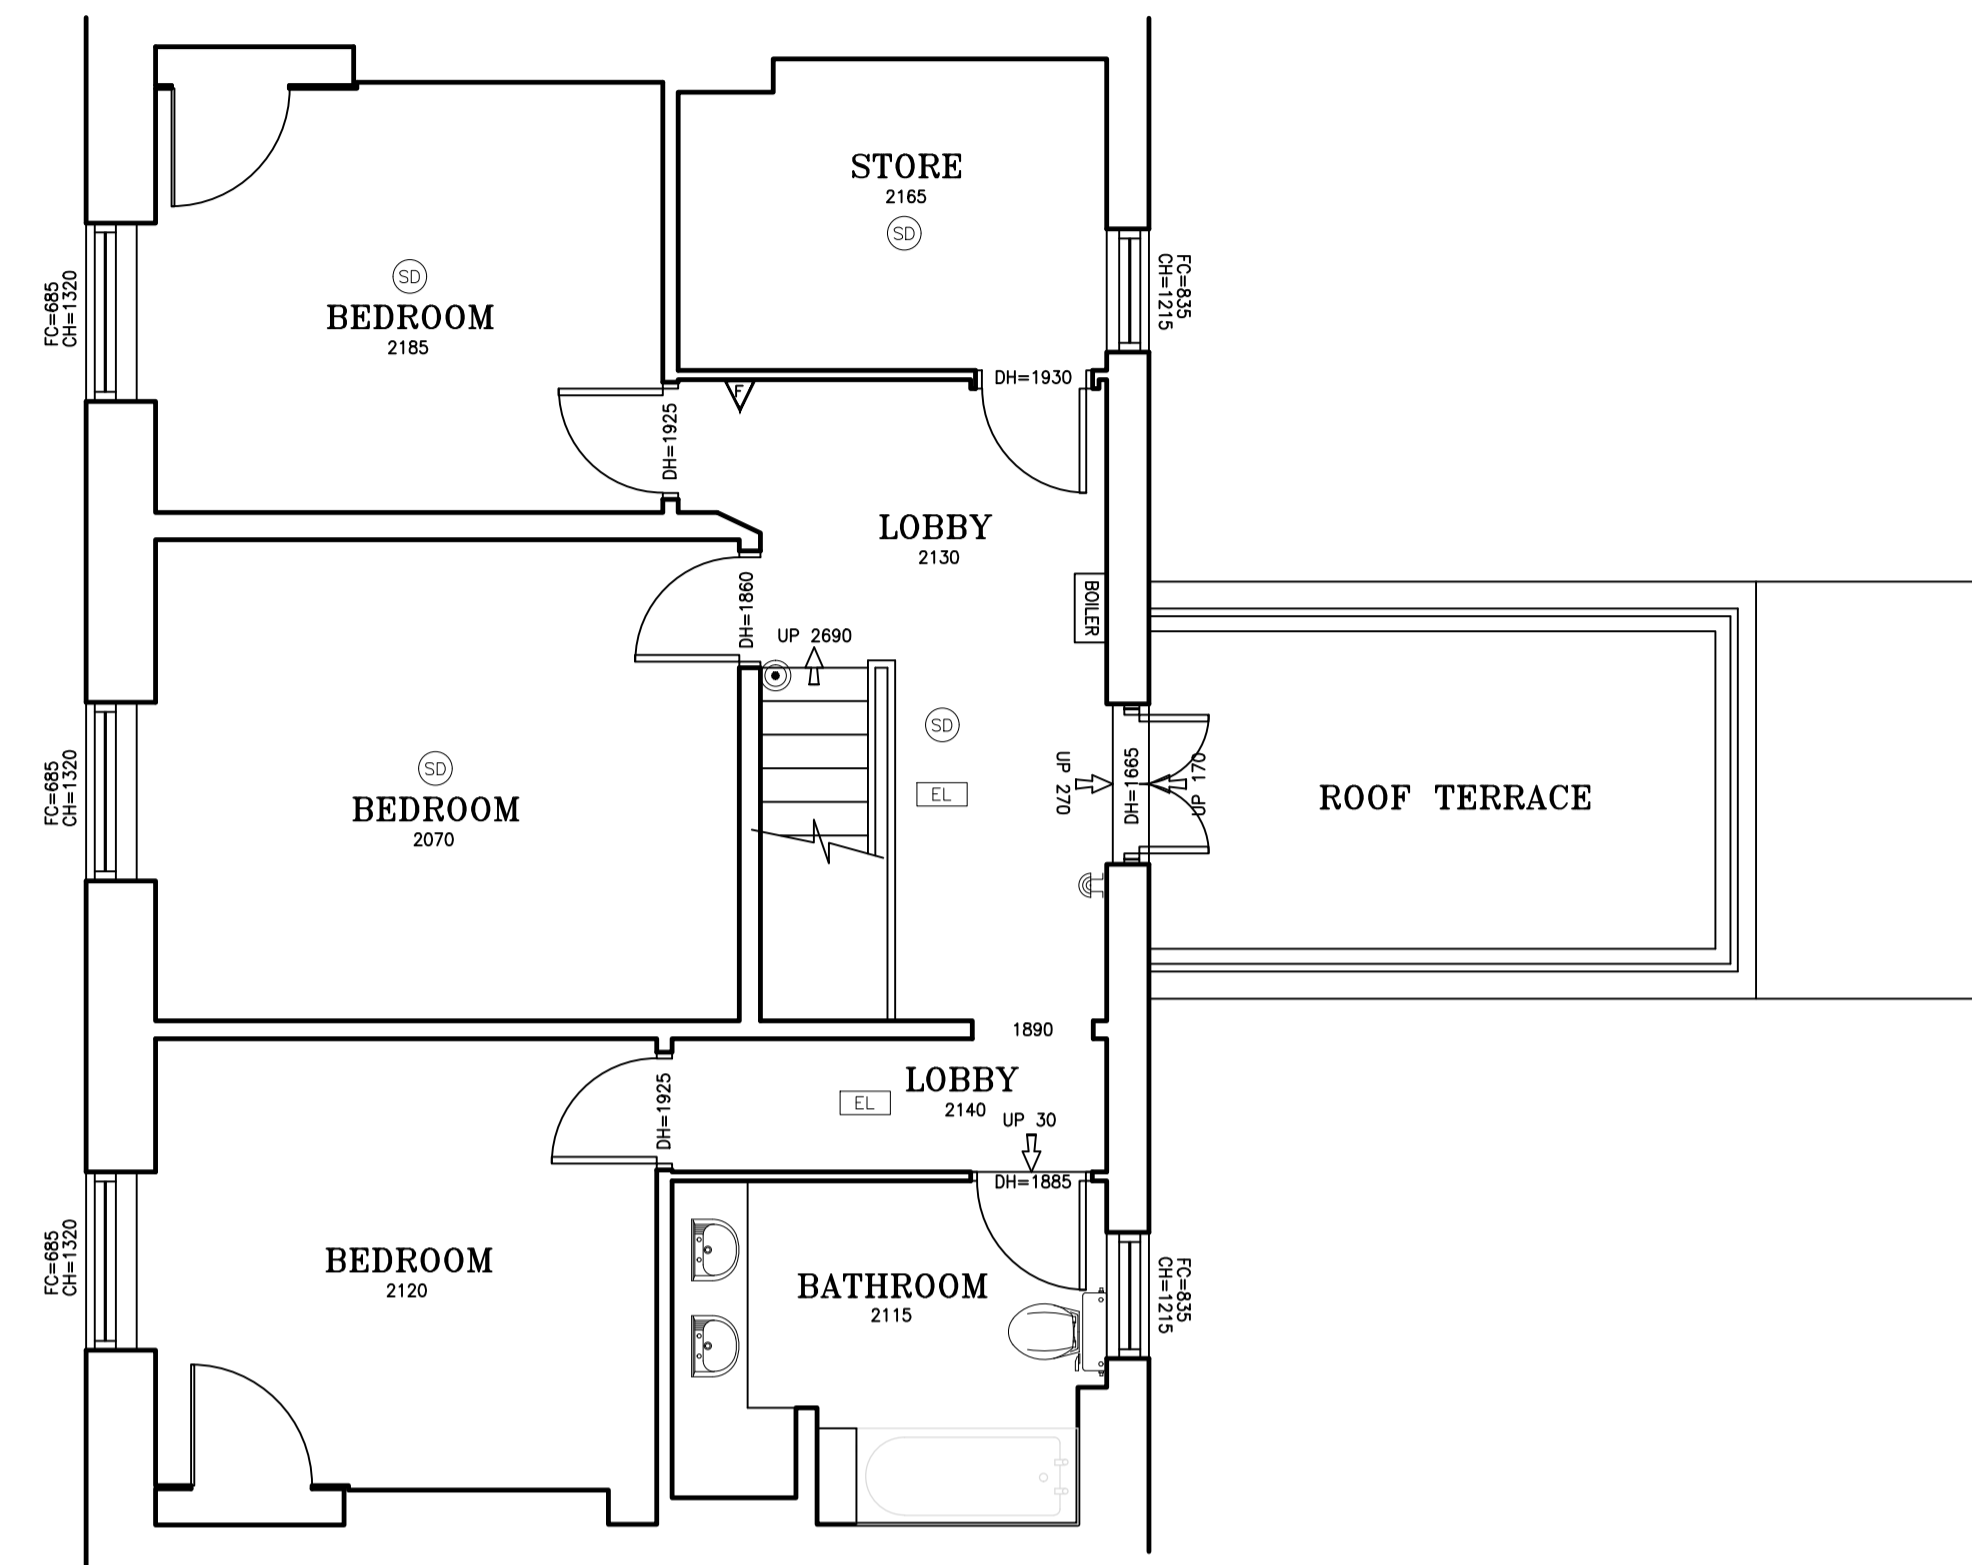

EXISTING THIRD FLOOR

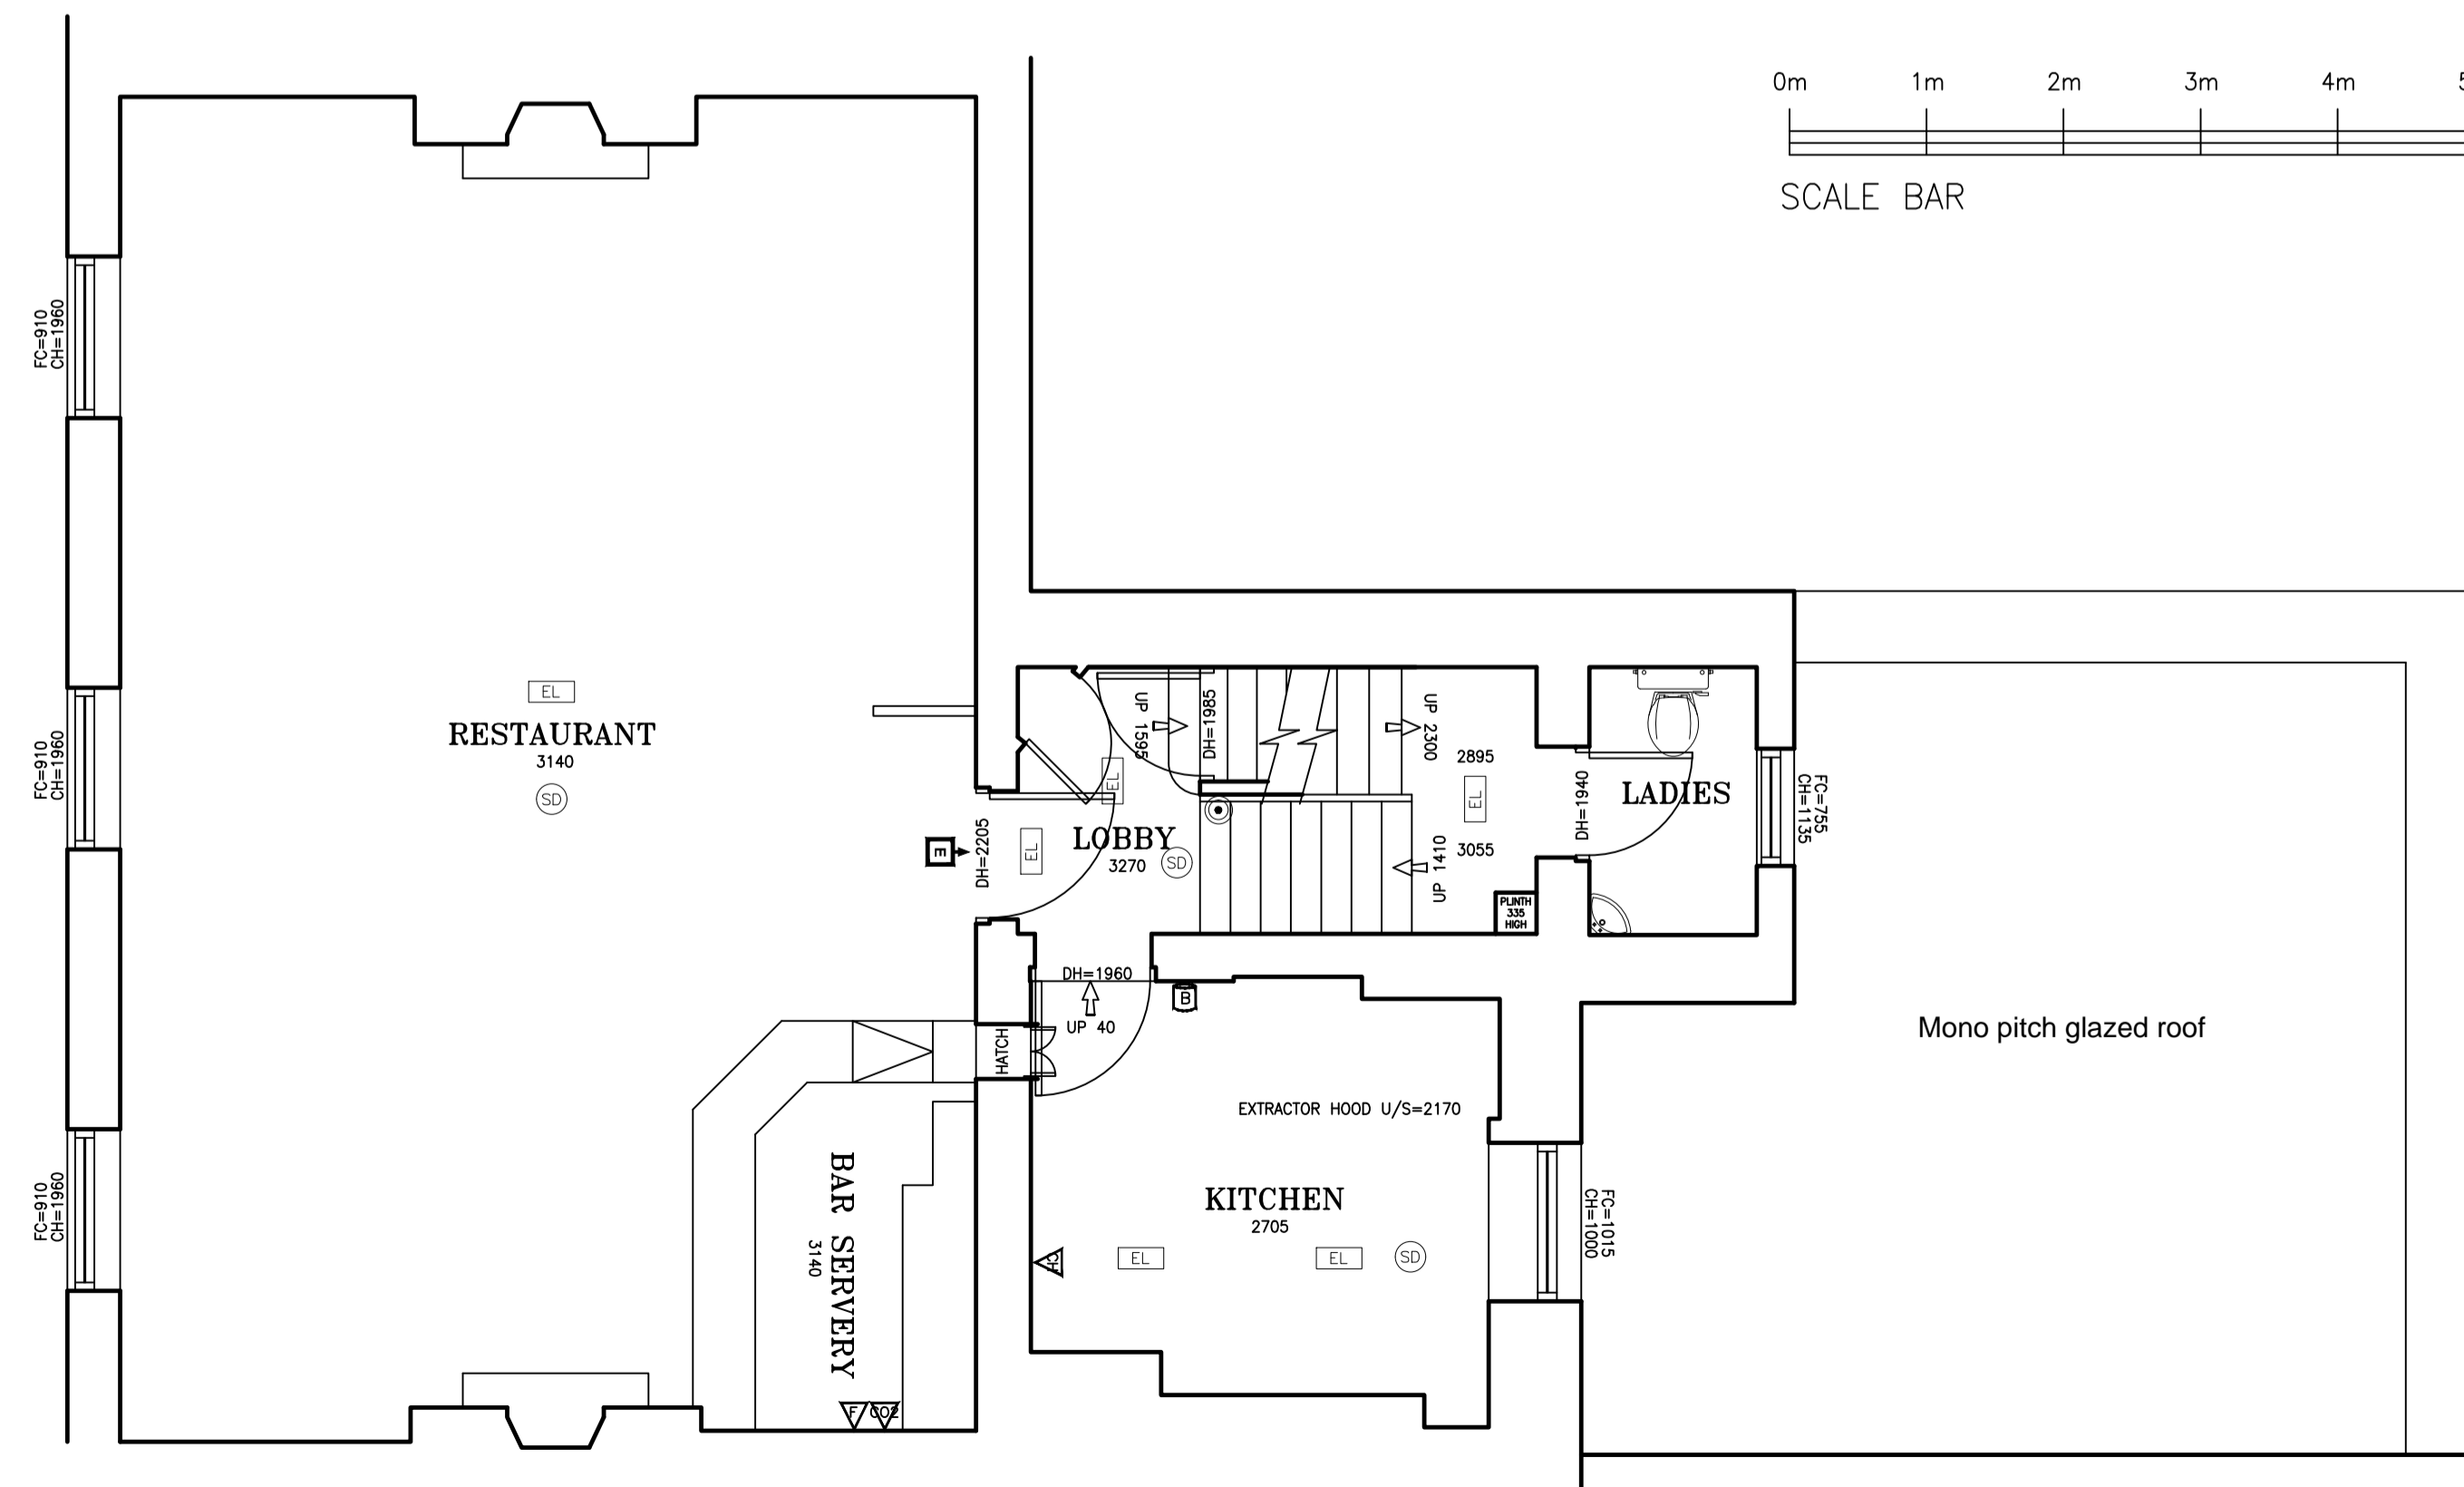

FIRST FLOOR

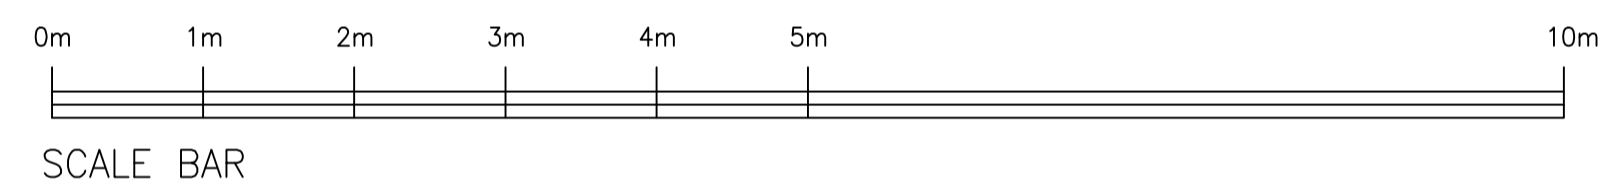

A/C UNITS AND DUCTWORK

PembrookDesign

Summit House, Horsecroft Road, The Pinnacles, Harlow, Essex, CM19 5BN
 Tel: 01279 433888, Fax: 01279 433889,
 E-Mail: pembrook@pembrook.co.uk
 Website: www.pembrook.co.uk

Client: The Fat Boy Pub Co.

Project:
 THE LORE OF THE LAND
 4 CONWAY STREET
 FITZROVIA, LONDON
 W1T 6BB

Drawing Title:
 EXISTING
 FIRST, SECOND & THIRD FLOORS

Drawing No: 3175/02
 Scale: 1:50@A1
 Date: APRIL 2018
 Drawn By: TAM

Revision:

Drawing not to be scaled. Dimensions indicated must be checked on site before manufacture by contractor.