


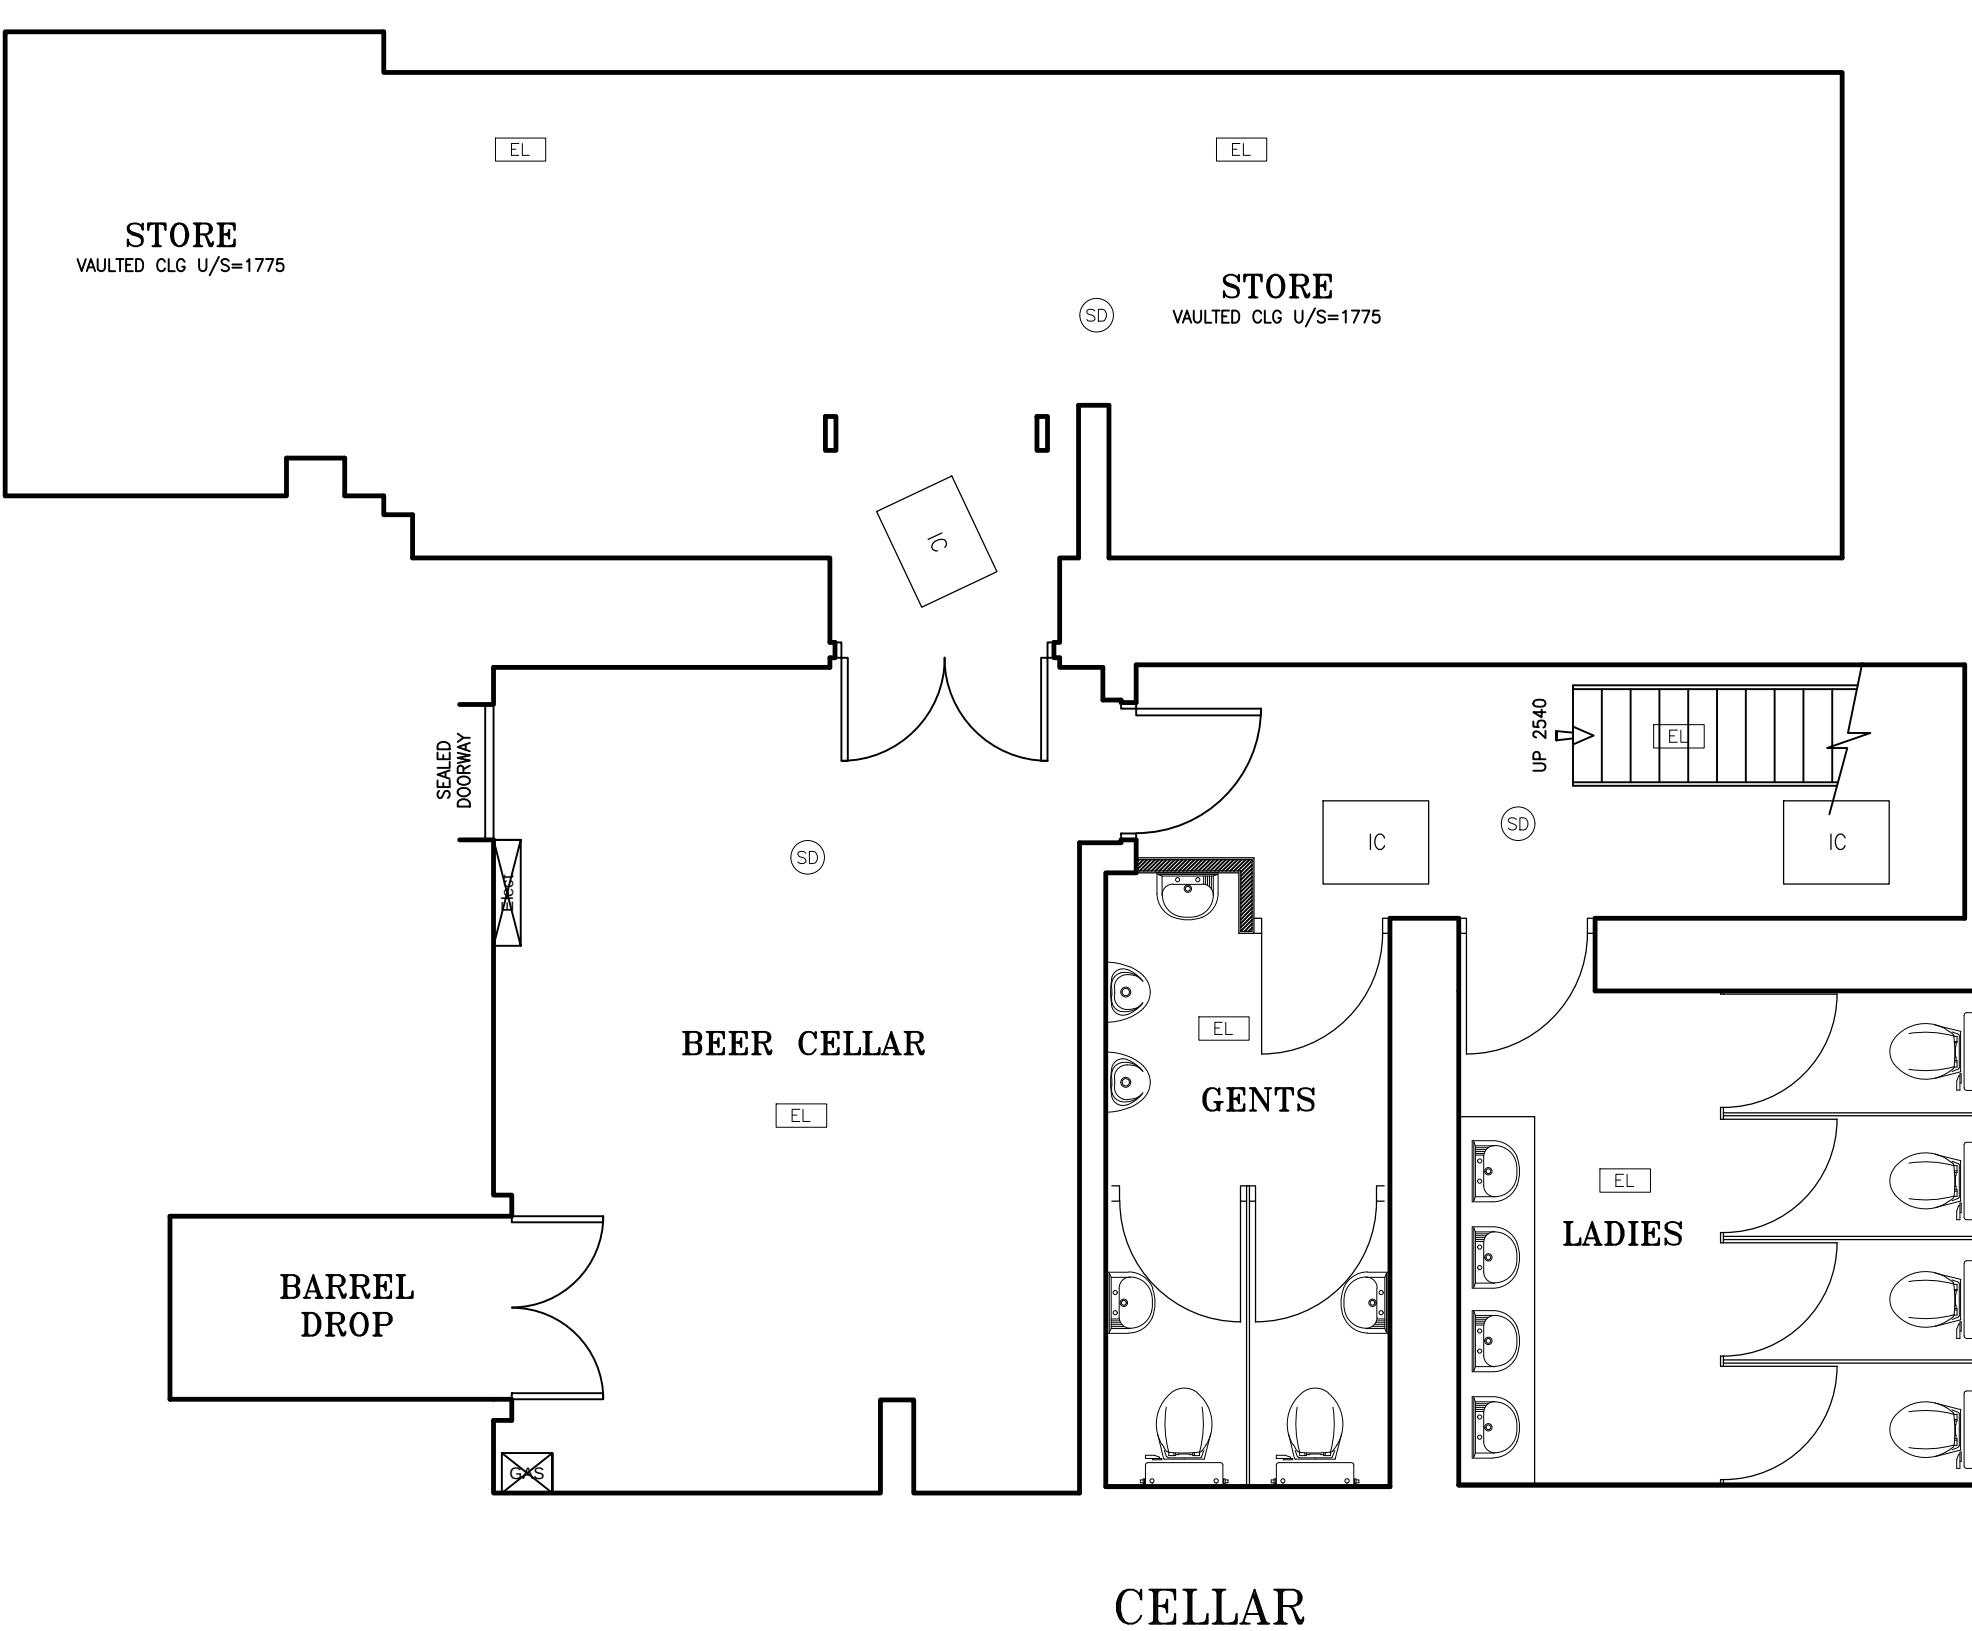

Drawing not to be scaled. Dimensions indicated must be checked on site before manufacture by contractor.