



HOARDING 1

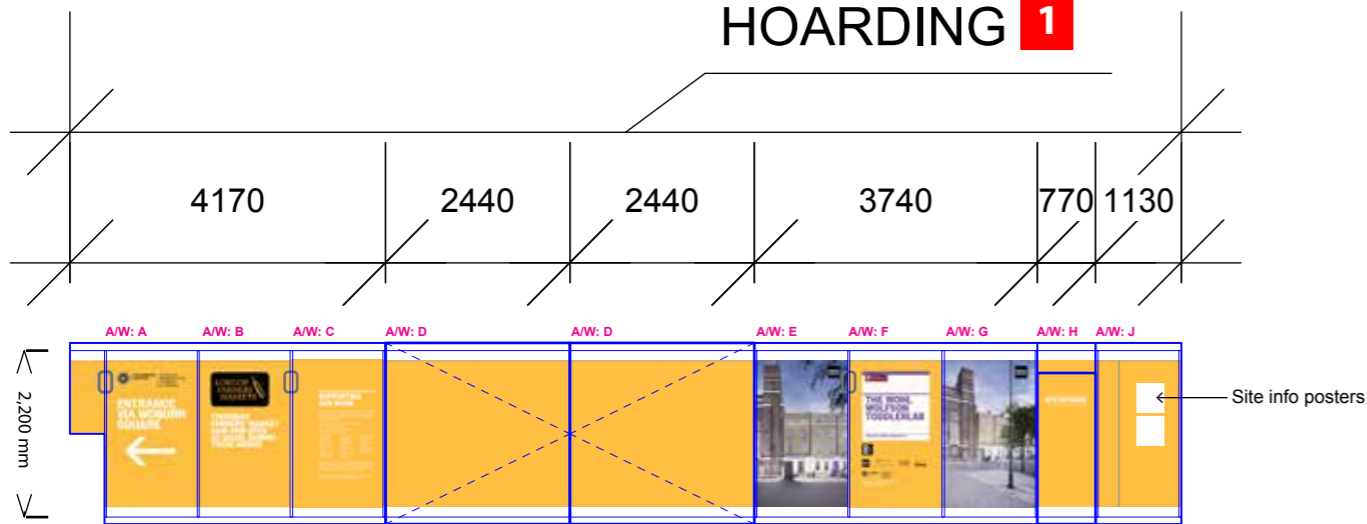


- Artwork A x1
- Artwork B x2
- Artwork C x3
- Artwork D x4
- Artwork E x2
- Artwork Fx2
- Artwork G x1
- Artwork H x1
- Artwork J x1
- Artwork K x19
- Artwork L x4
- Artwork M x4
- Artwork N x3
- Artwork P x4
- Artwork Q x3
- Artwork R x3
- Artwork S x2
- Artwork T x2
- Artwork U x1
- Artwork V x1
- Artwork W x1
- Artwork X x6
- Artwork Y x1


HOARDING 2 29060

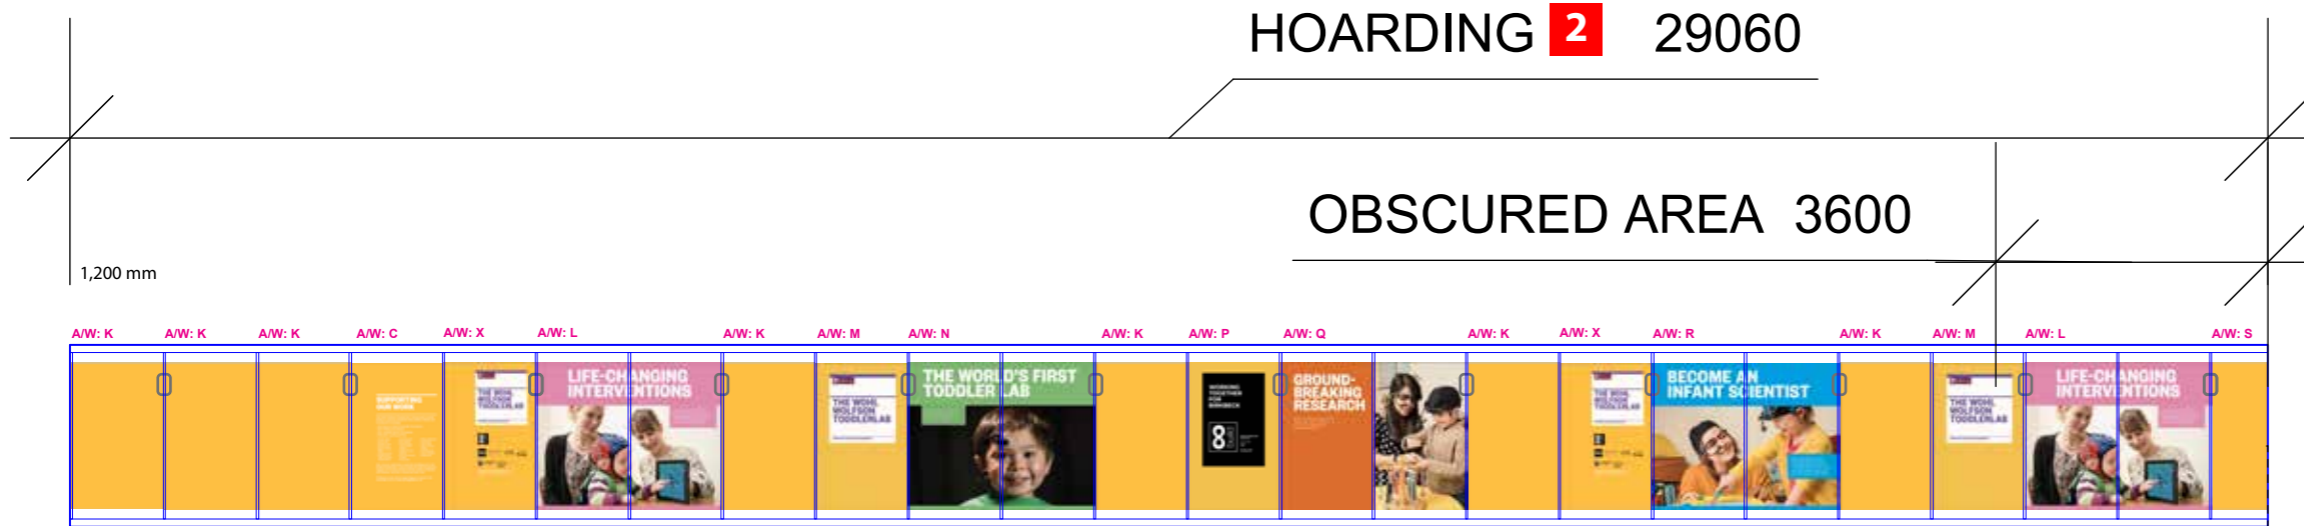

HOARDING 3 15665

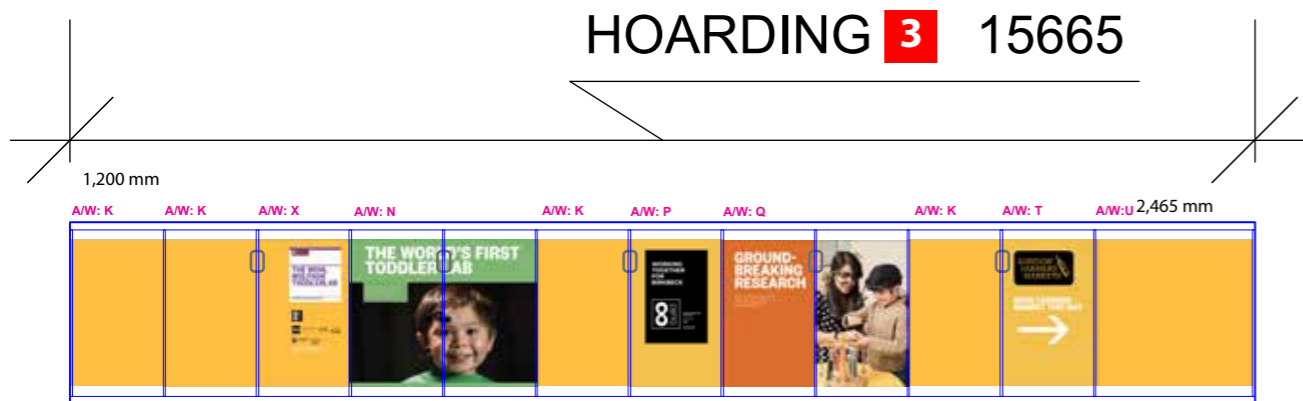

1 Hoarding Elevations
1:100

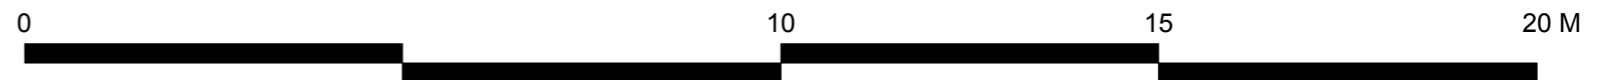

| Revision | Date | Comments |
|----------|----------|-----------------------|
| D2 P1 | 10/05/18 | Issue for Information |
| | | |
| | | |
| | | |
| | | |

A3 © copyright BISSET ADAMS

Notes
No dimensions are to be scaled from this drawing. The contractor / manufacturer is responsible for checking all dimensions and querying any discrepancies.

This drawing is the property of Bisset Adams Ltd.

Copyright is reserved by Bisset Adams Ltd. and the drawing is issued on condition that it is not copied, reproduced, retained or disclosed to any unauthorised person, either wholly or in part, without written consent.

Do not scale
All dimensions to be checked on site

Project: Wohl Wolfson Toddler lab

Key: 32 Torrington Square and Annex
Bloomsbury
London
WC1E7HX
Birkbeck University of London

Logo:

Information Title: **Hoarding Elevations**

Date: 18.05.10 | Drawn: MP | Checked: IJ | Scale: 1:100

| Project No. | Originator | Zone | Level | Type | Role | Number | Suitability | Revision |
|-------------|------------|------|-------|------|------|--------|-------------|----------|
| BB29 | BA | 01 | 00 | DR | A | 0001C | D2 | P1 |

The Cube Building, 17-21 Wenlock Road, London, N1 7GT, United Kingdom
T +44 (0)20 7250 0440 | E info@bissetadams.com | www.bissetadams.com

BISSET ADAMS