



# HOARDING 4 19160

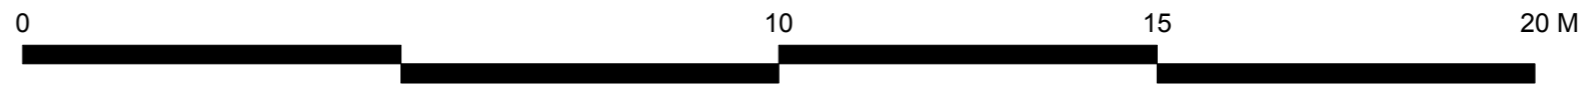

# HOARDING 5 28120

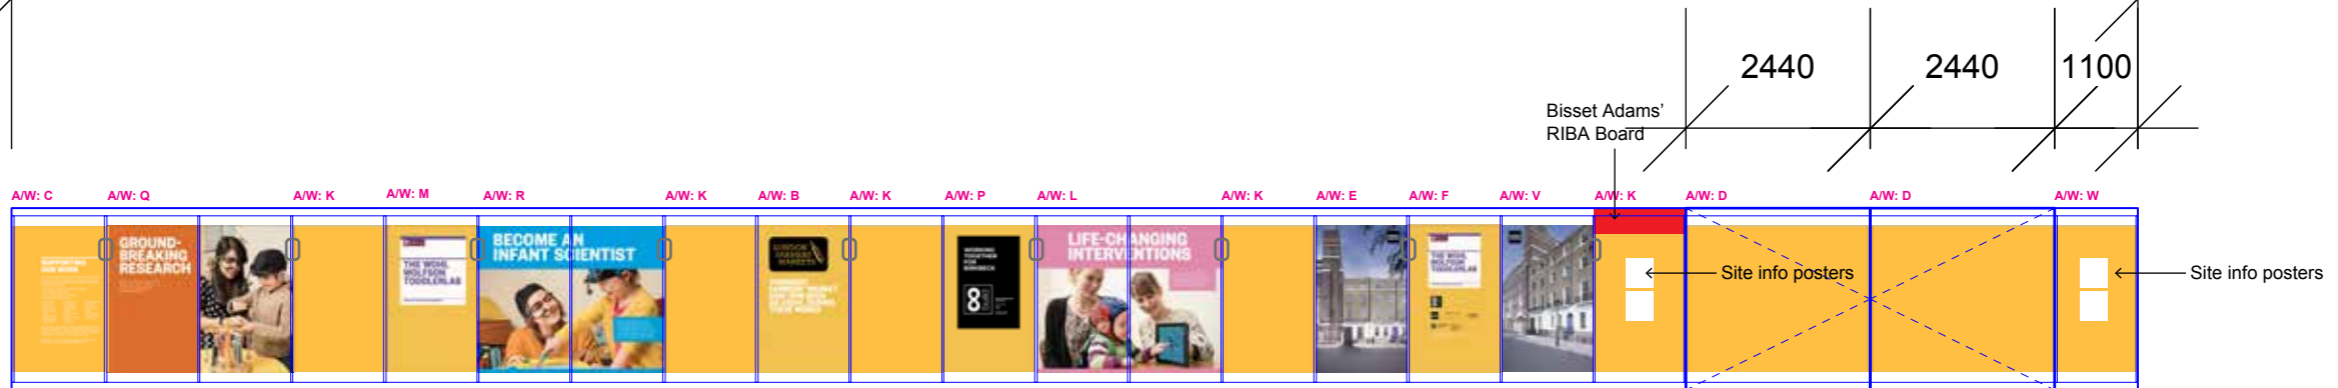

1 Hoarding Elevations  
1:100

Suitability	Revision	Date	Comments
D2	P1	10/05/18	Issue for Information

**A3**

© copyright BISSET ADAMS

Notes  
No dimensions are to be scaled from this drawing. The contractor / manufacturer is responsible for checking all dimensions and querying any discrepancies.  
This drawing is the property of Bisset Adams Ltd.  
Copyright is reserved by Bisset Adams Ltd. and the drawing is issued on condition that it is not copied, reproduced, retained or disclosed to any unauthorised person, either wholly or in part, without written consent.

Do not scale  
All dimensions to be checked on site

Project Wohl Wolfson Toddler lab

32 Torrington Square and Annex  
Bloomsbury  
London  
WC1E7HX  
Birbeck University of London

Information Title  
**Hoarding Elevations**

Date 18.05.10 Drawn MP Checked IJ Scale 1:100

Project No.	Originator	Zone	Level	Type	Role	Number	Suitability	Revision
BB29	BA	01	00	DR	A	0001D	D2	P1

The Cube Building, 17-21 Wenlock Road, London, N1 7GT, United Kingdom  
T +44 (0)20 7250 0440 | E info@bissetadams.com | www.bissetadams.com

**BISSET ADAMS**