

---

3-6 Spring Place  
Spring Place Ltd

Appendix #1  
Architectural Drawings

June 2018

Piercy&Company

---

The Centro Building  
39 Plender Street  
London NW1 0DT

[info@piercyandco.com](mailto:info@piercyandco.com)  
[www.piercyandco.com](http://www.piercyandco.com)


Telephone  
+44 (0)20 7424 9611

---


# GA Plans - Approved Scheme

Notes  
 This drawing is copyright Piercy&Company.

- (A) Ammended bike store layout and storage system
- (B) Ammended DWC layout, with outwards opening door

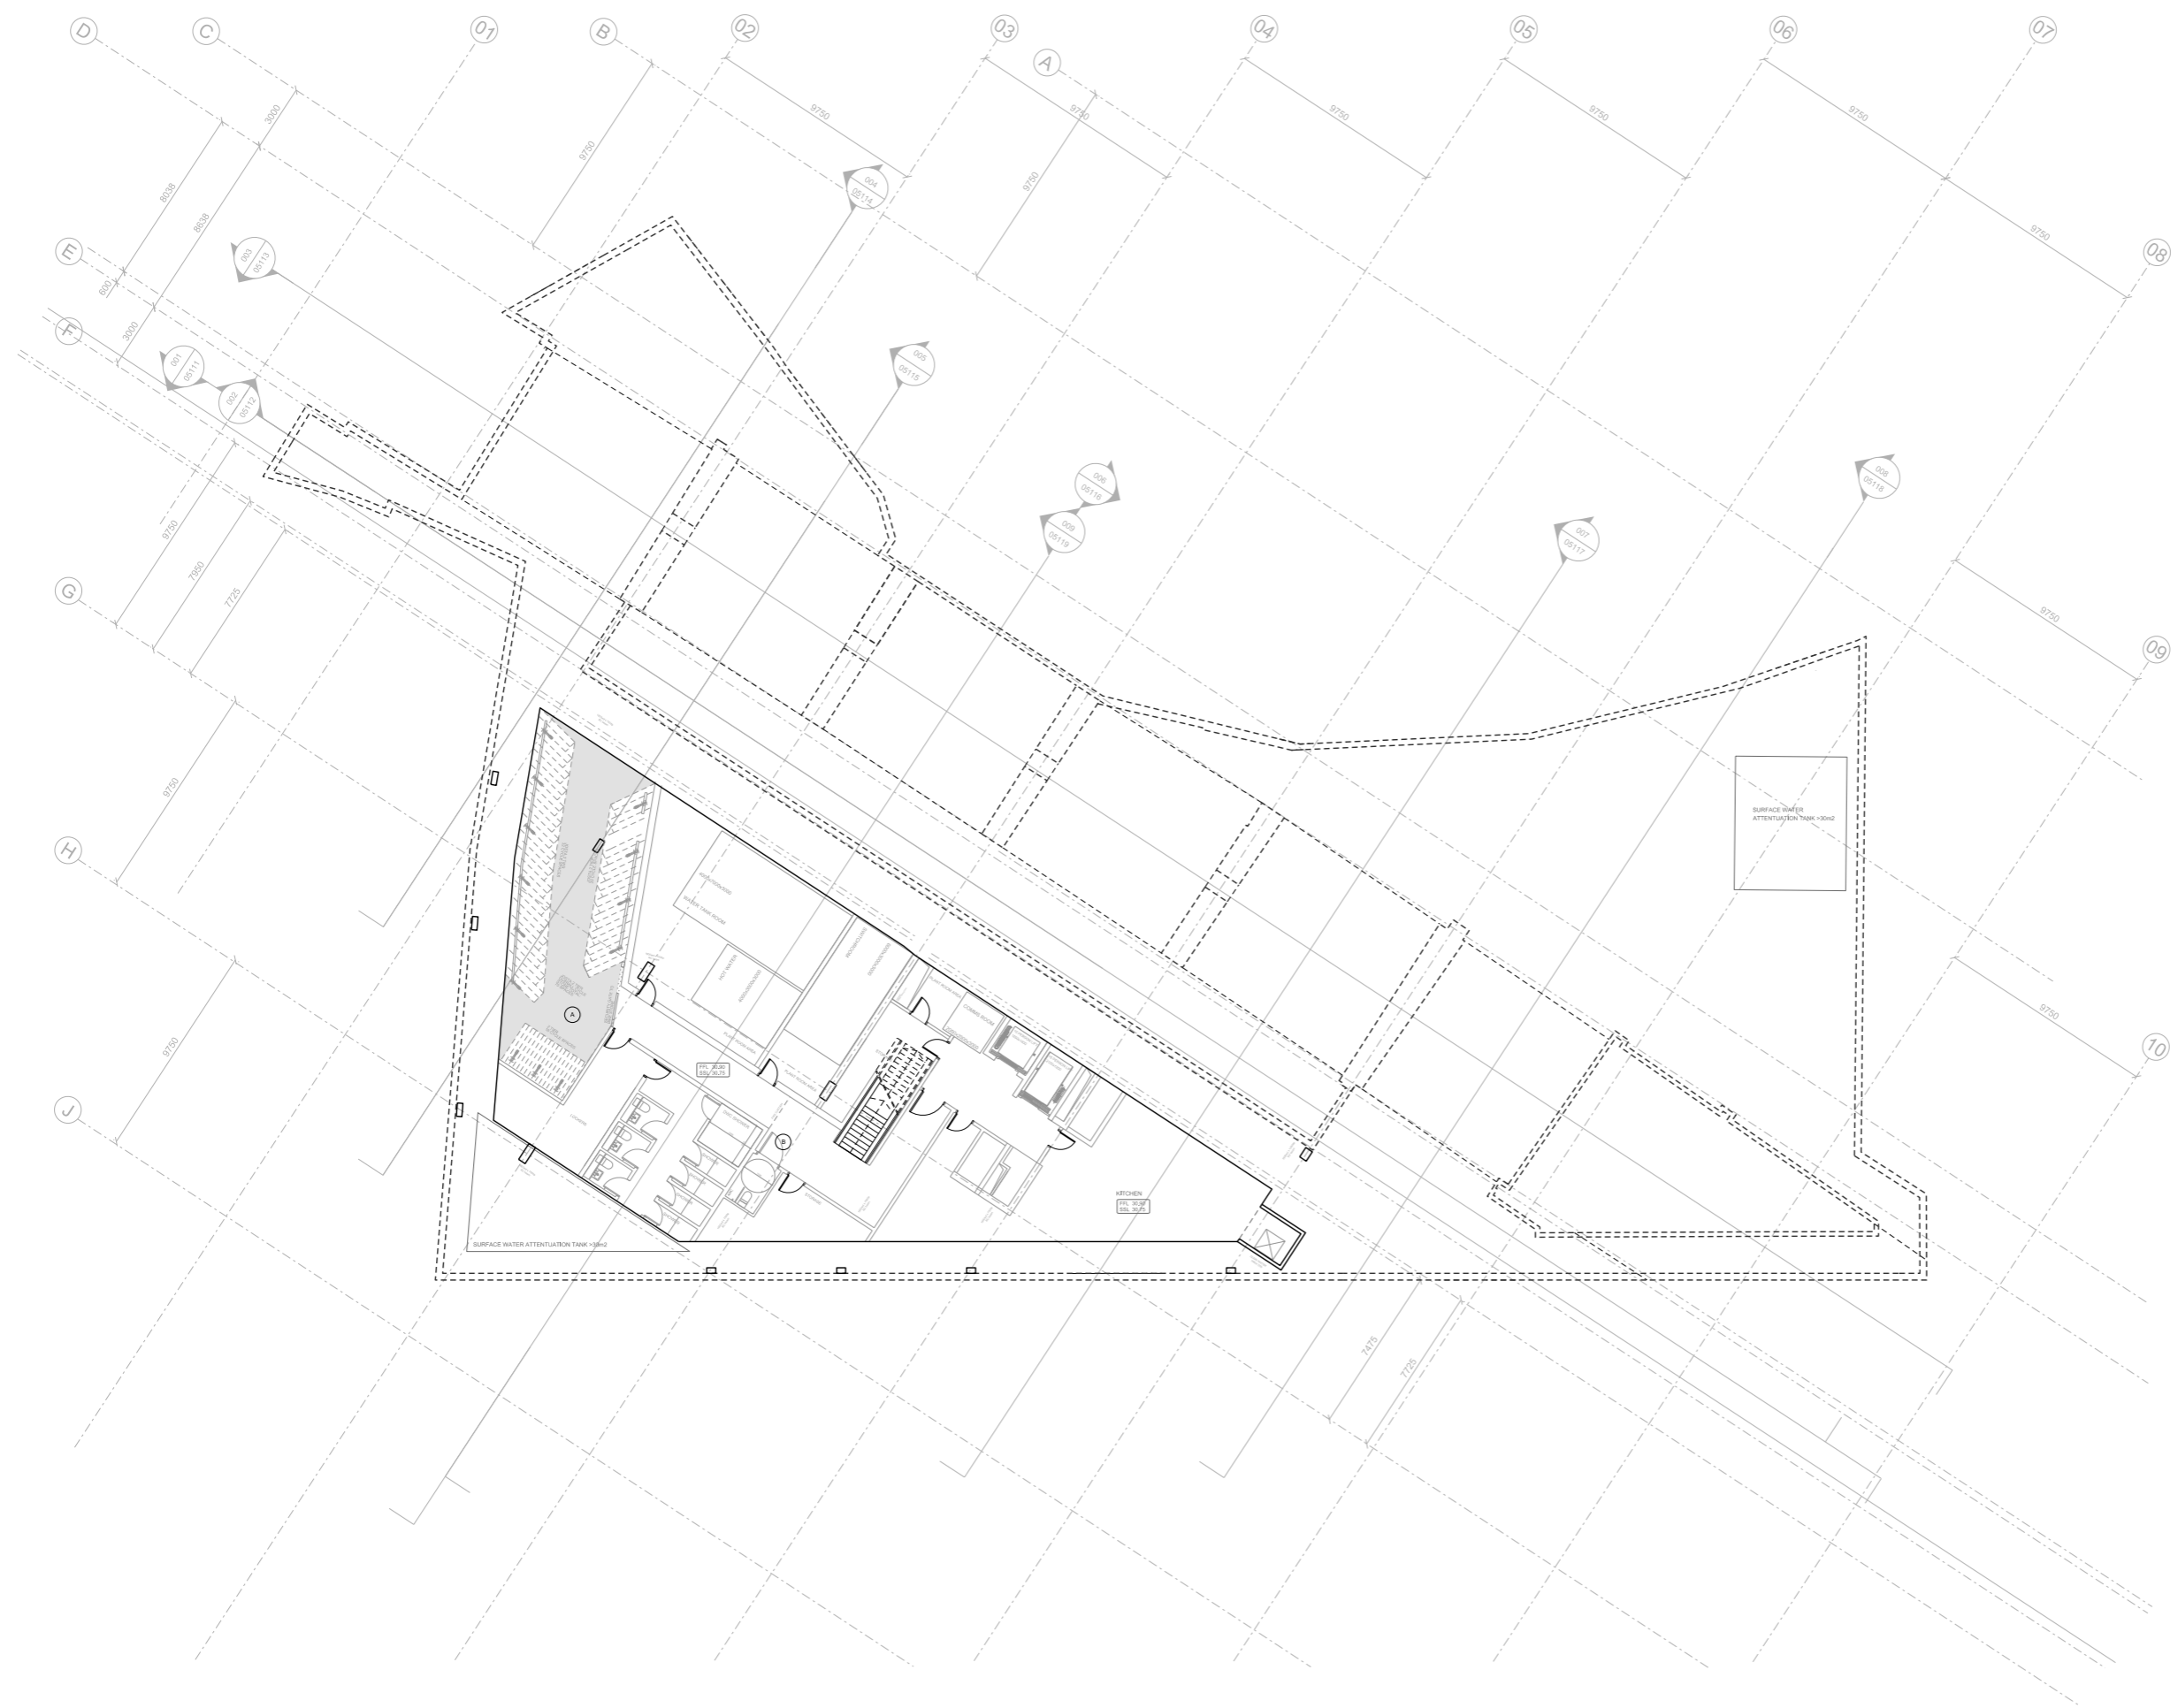

A	30.11.16	Planning
	16.09.16	Planning
Rev	Date	Description

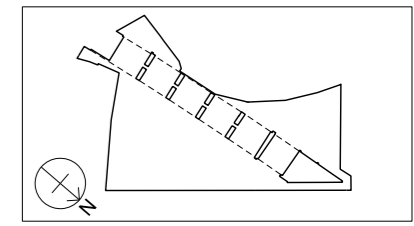

Project  
 3-6 Spring Place  
 Client  
 Spring Place Ltd  
 Date  
 16.09.16  
 Scale  
 1:150 at A1  
 1:300 at A3


**Basement Level  
 General Arrangement Plan**

Drawn  
 JM  
 Checked  
 IM  
 Approved  
 PJ


Drawing Status  
 PLANNING

Project	Discipline	Level	Series	Dwg No	Rev
13498	A	L-1	07	99	A


122 Arlington Road  
 London NW1 7HP  
 Telephone  
 \*44 (0)2074249611  
 info@piercyandco.com  
 www.piercyandco.com

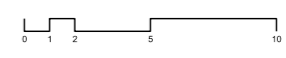

- Notes  
This drawing is copyright Piercy&Company.
- (A) Level change clarification, ramp gradient less than 1:20
  - (B) Amended DWC layout, with sliding door. Ambulant WC added

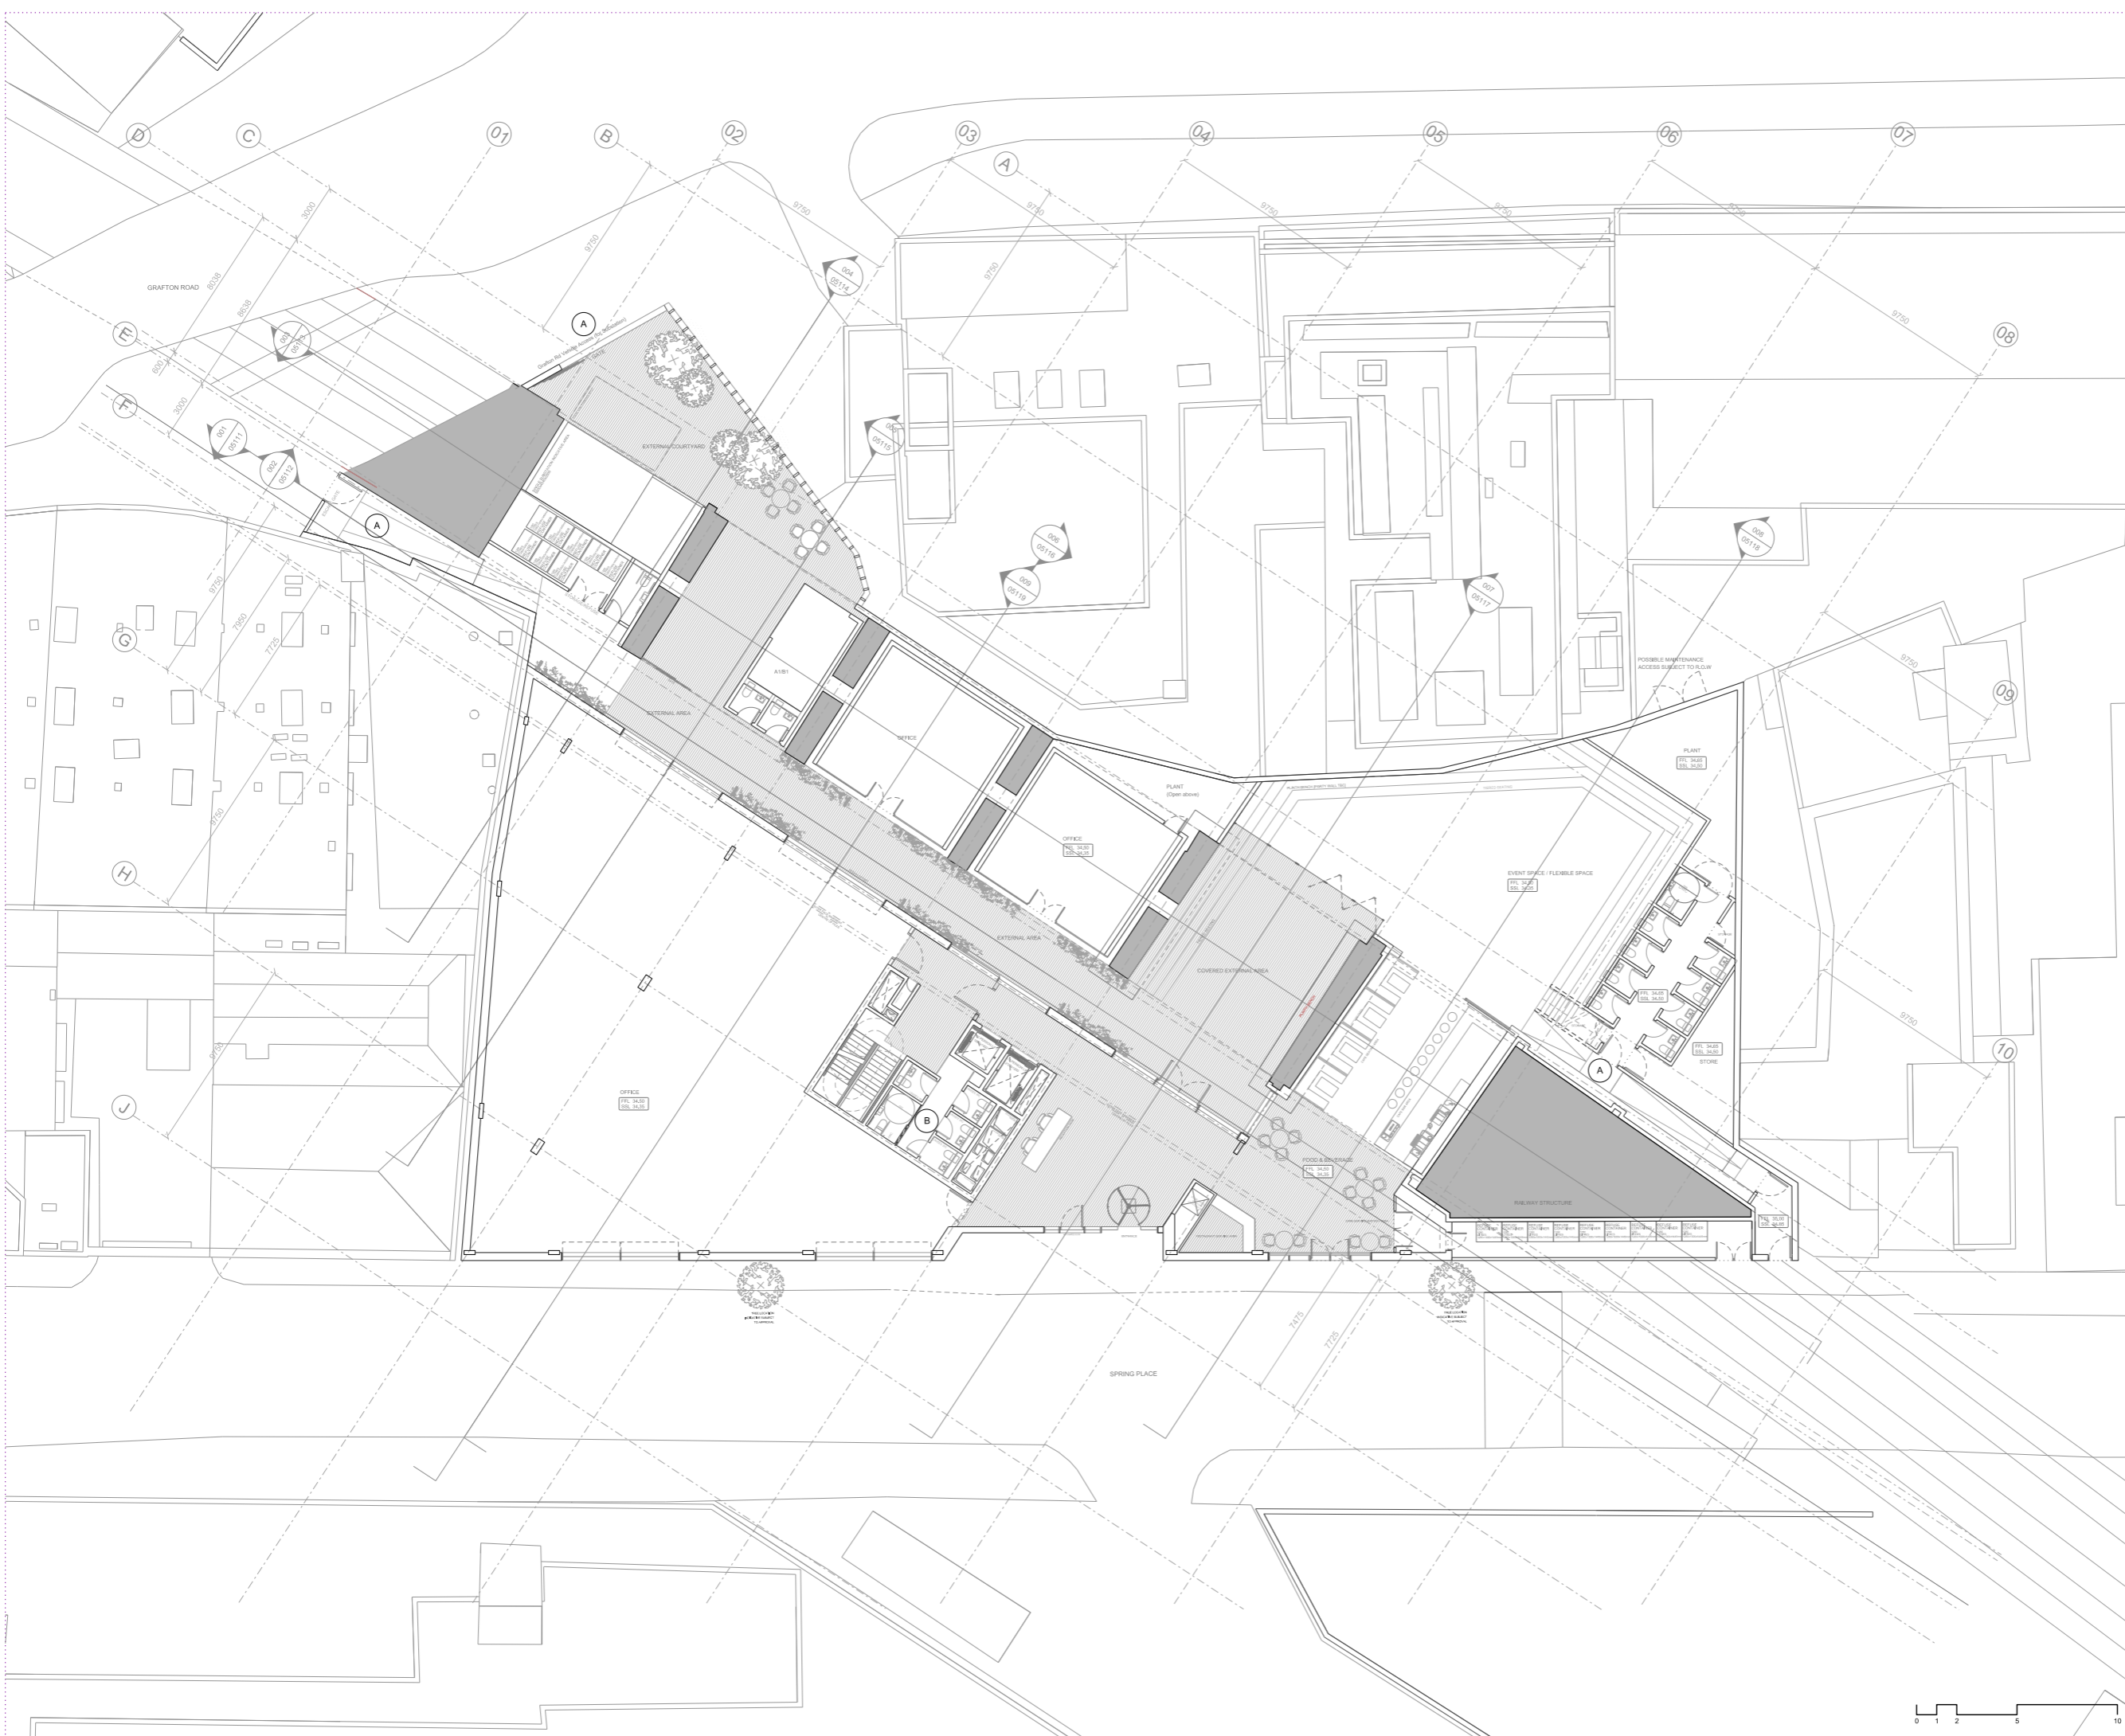

Rev	Date	Description
A	30.11.16	Planning
	16.09.16	Planning

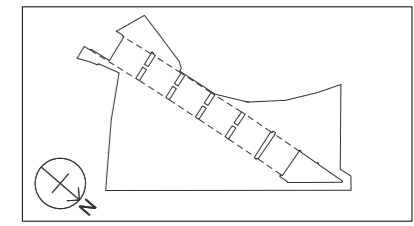

**Project**  
3-5 Spring Place

**Client**  
Spring Place Ltd

**Date**  
16.09.16

**Scale**  
1:150 at A1  
1:300 at A3

**Ground Floor  
General Arrangement Plan**

**Drawn** JM      **Checked** IM      **Approved** PJ


**Drawing Status**  
PLANNING

Project	Discipline	Level	Series	Dwg No	Rev
13498	A	L00	07	100	A

122 Arlington Road  
London NW1 7HP


Telephone  
\*44 (0)20 7424 9611

info@piercyandco.com  
www.piercyandco.com

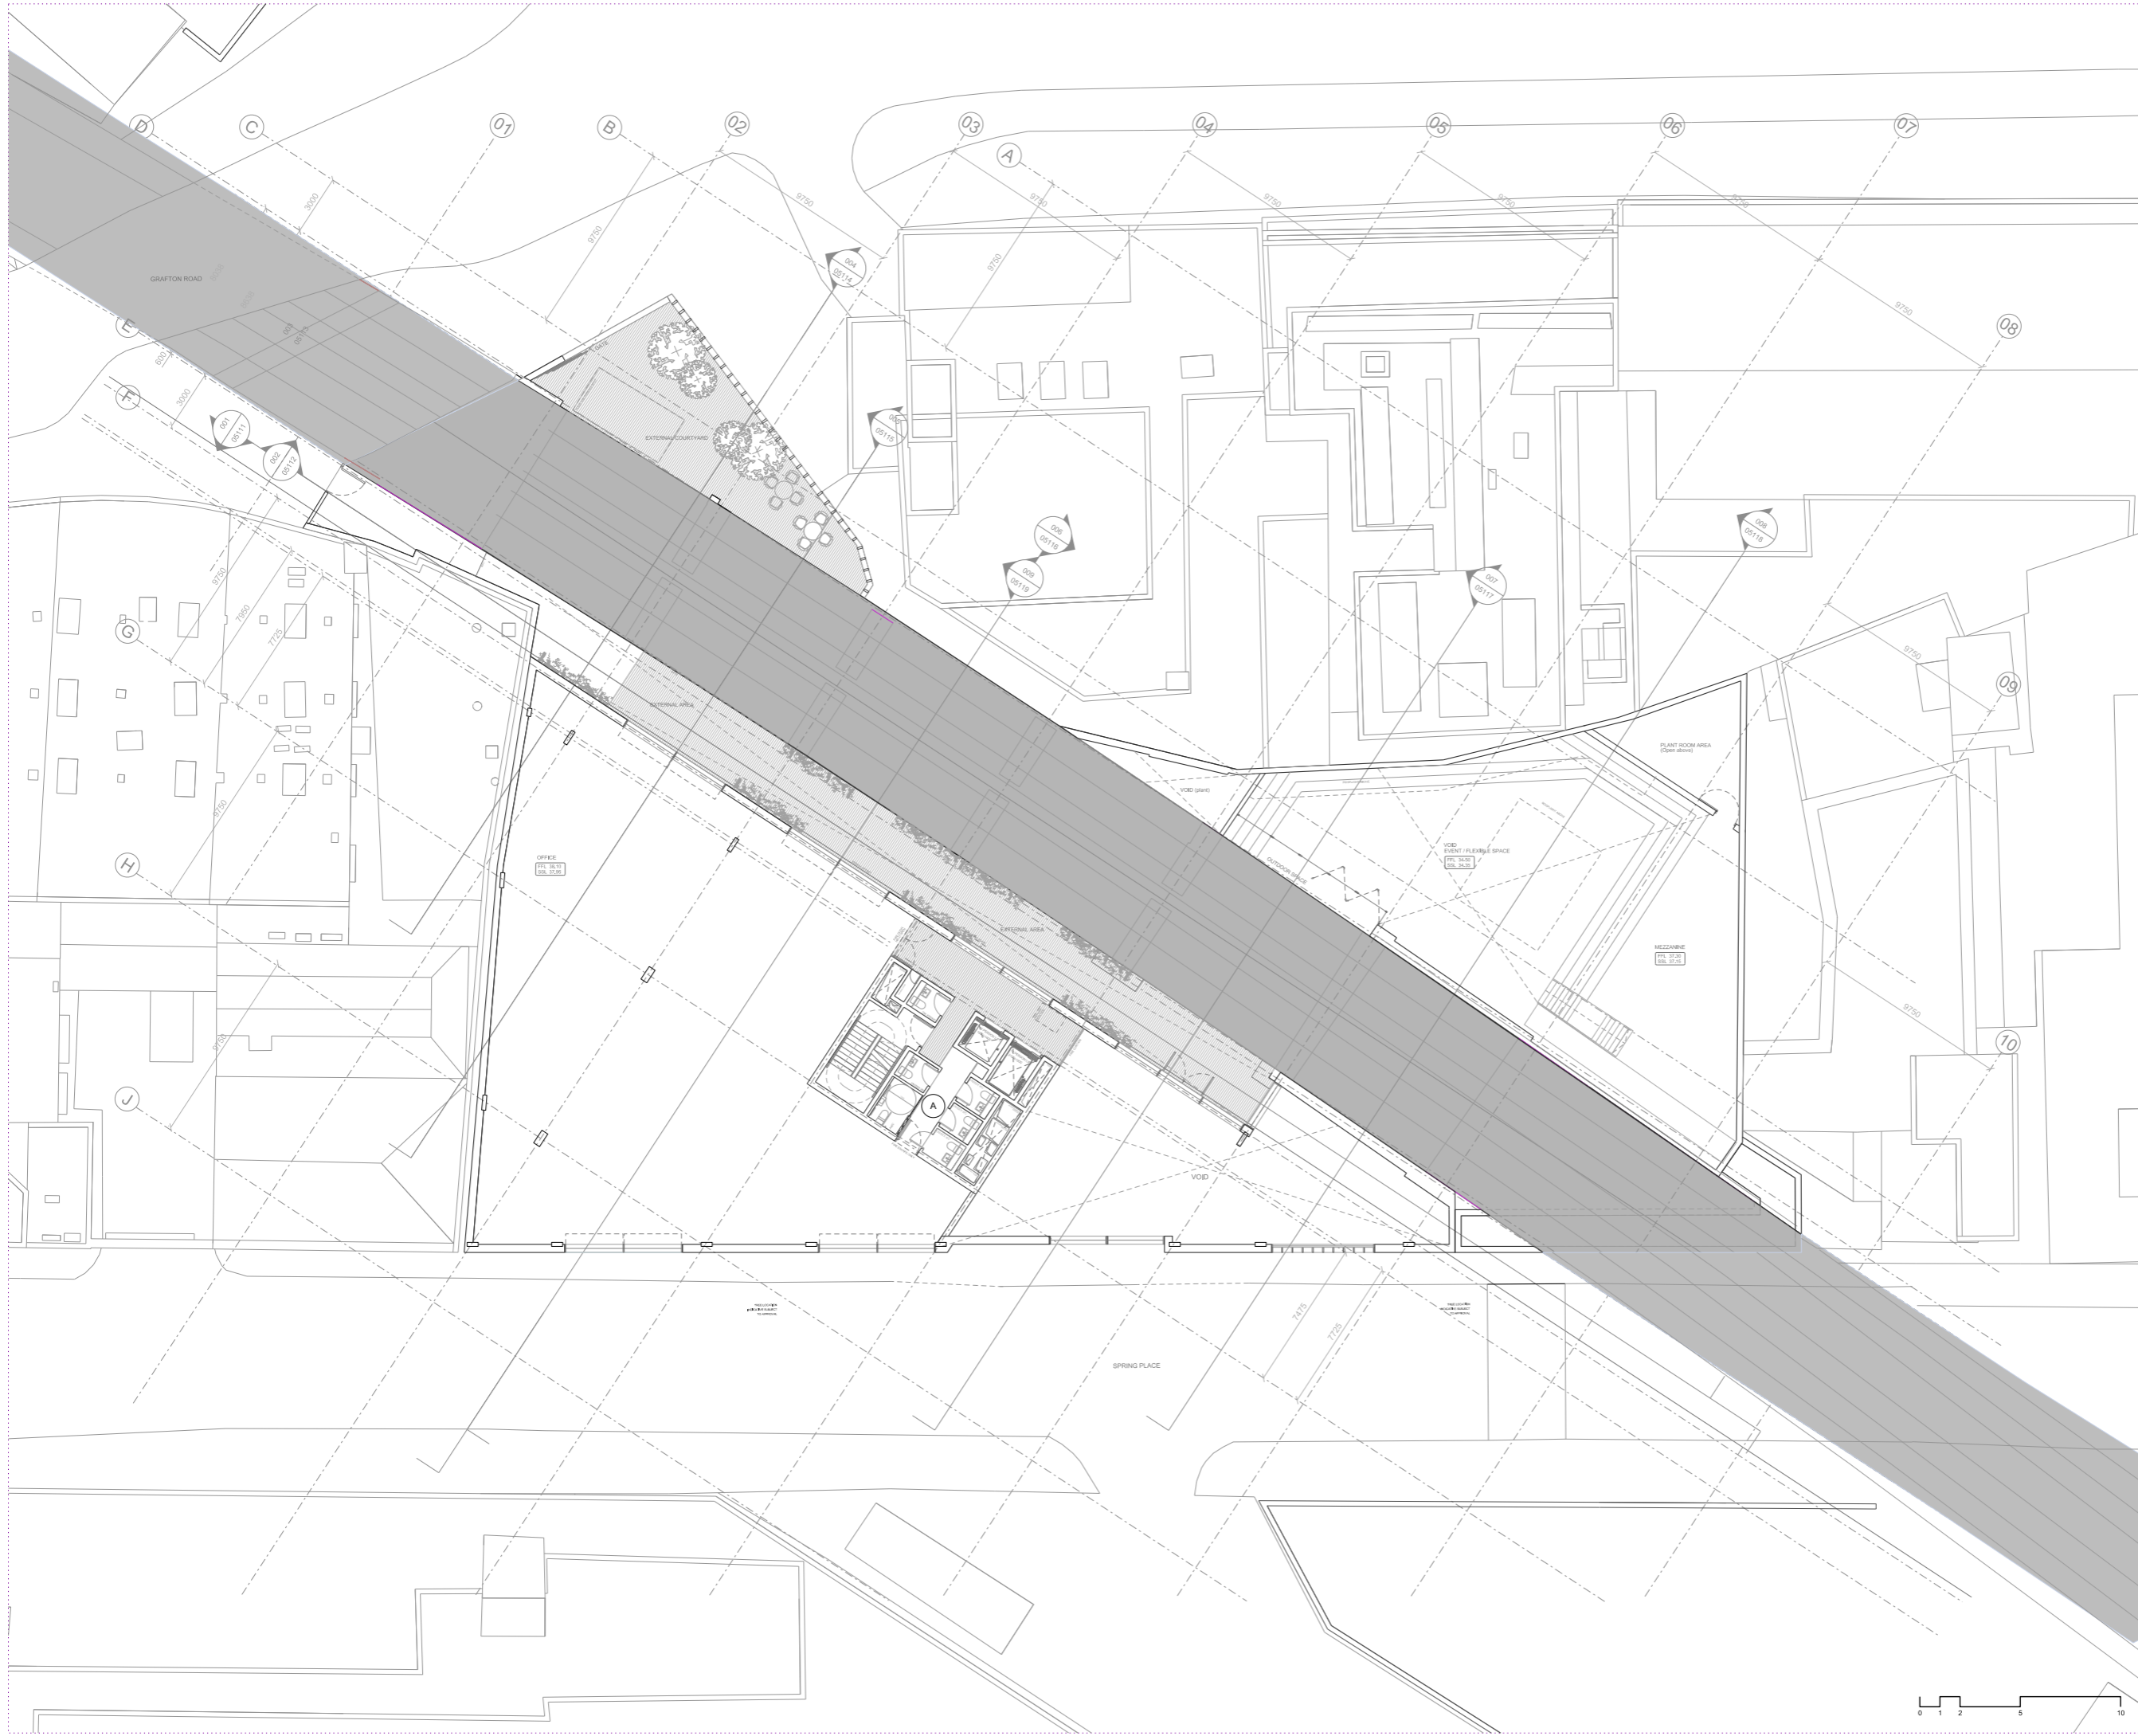

Notes  
 This drawing is copyright Piercy&Company.  
**A** Ammended DWC layout, with sliding door. Ambulant WC added

Rev	Date	Description
A	30.11.16	Planning
	16.09.16	Planning

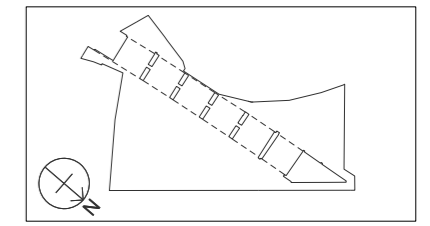

**Project**  
 3-6 Spring Place

**Client**  
 Spring Place Ltd

**Date** 16.09.16  
**Scale** 1:150 of A1  
 1:300 of A3

**First Floor**  
 General Arrangement Plan

**Drawn** JM  
**Checked** IM  
**Approved** PJ

**Drawing Status**  
 PLANNING

Project	Discipline	Level	Series	Dwg No	Rev
13498	A	L01	07	101	A

122 Arlington Road  
 London NW1 7HP  
 Telephone  
 \*44 (0)20 7424 9611

info@piercyandco.com  
 www.piercyandco.com

**Piercy&Company**

