

GA Plans - Update

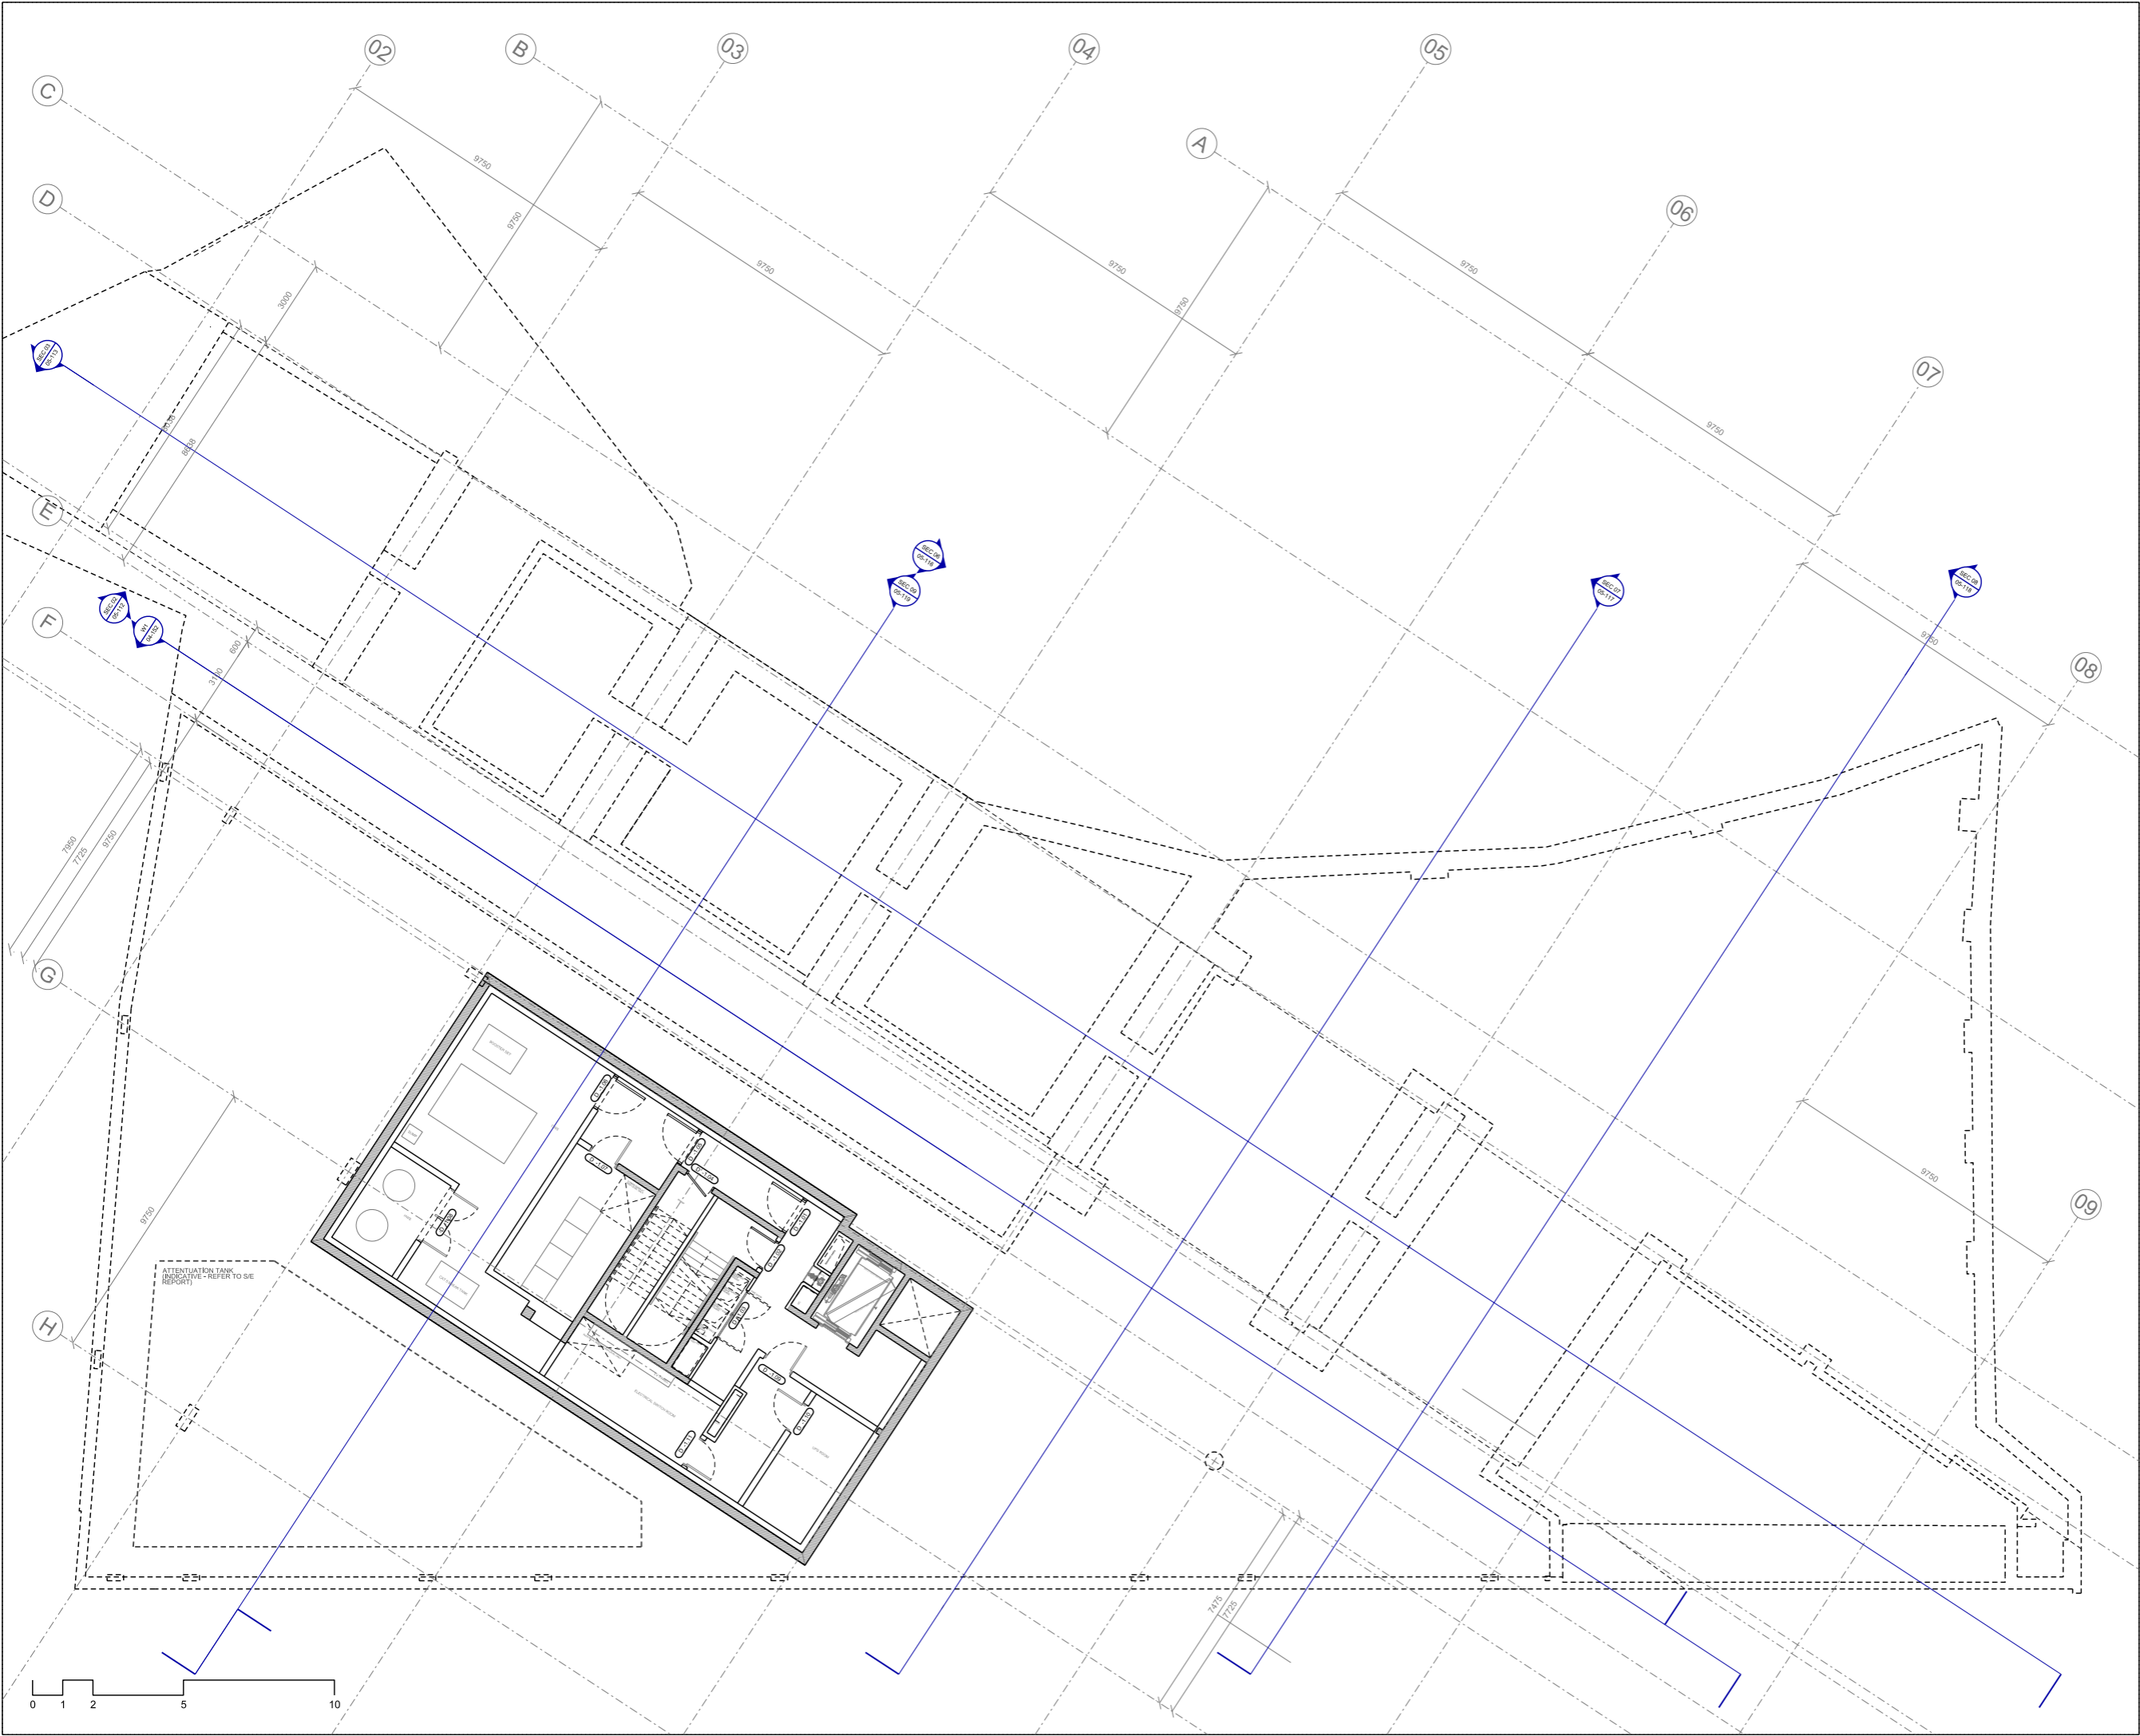


Notes
This drawing is copyright Piercy&Company.
Do not scale from this drawing.
All dimensions and levels to be checked on site by the contractor
and such dimensions to be his responsibility.
Report all drawing errors, omissions and discrepancies to the
architect.

DISCLAIMER
This document may be issued in an editable digital CAD
format to enable others to use it as background information
to make alterations and/or additions. In that instance the
file will be accompanied by a PDF version as a record of
the original file. It is for those parties making such
alterations and/or additions to ensure that they make use
of current background information.

Piercy&Company accepts no liability for either: any such
alterations and/or additions to the background information
by others; or any other changes made by others to the
architectural content of the background information itself.

B	19.04.18	Planning
A	30.11.16	Planning
	16.09.16	Planning
Rev	Date	Description

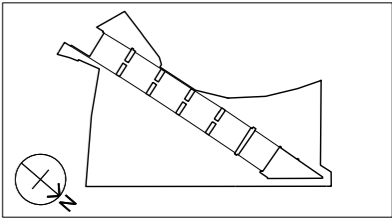


Project 3-6 Spring Place	
Client Spring Place Ltd	
Date 16.09.16	Scale 1:100 at A1 1:200 at A3

Basement Level General Arrangement Plan					
Drawn JM	Checked IM	Approved PJ			
Drawing Status For Tender					
Project 13498 A	Discipline L-1	Level 07	Dwg No 099	Rev B	

39 Plender Street
London NW1 0DT
Telephone
+44 (0)20 7424 9611

info@piercyandco.com
www.piercyandco.com

Piercy&Company

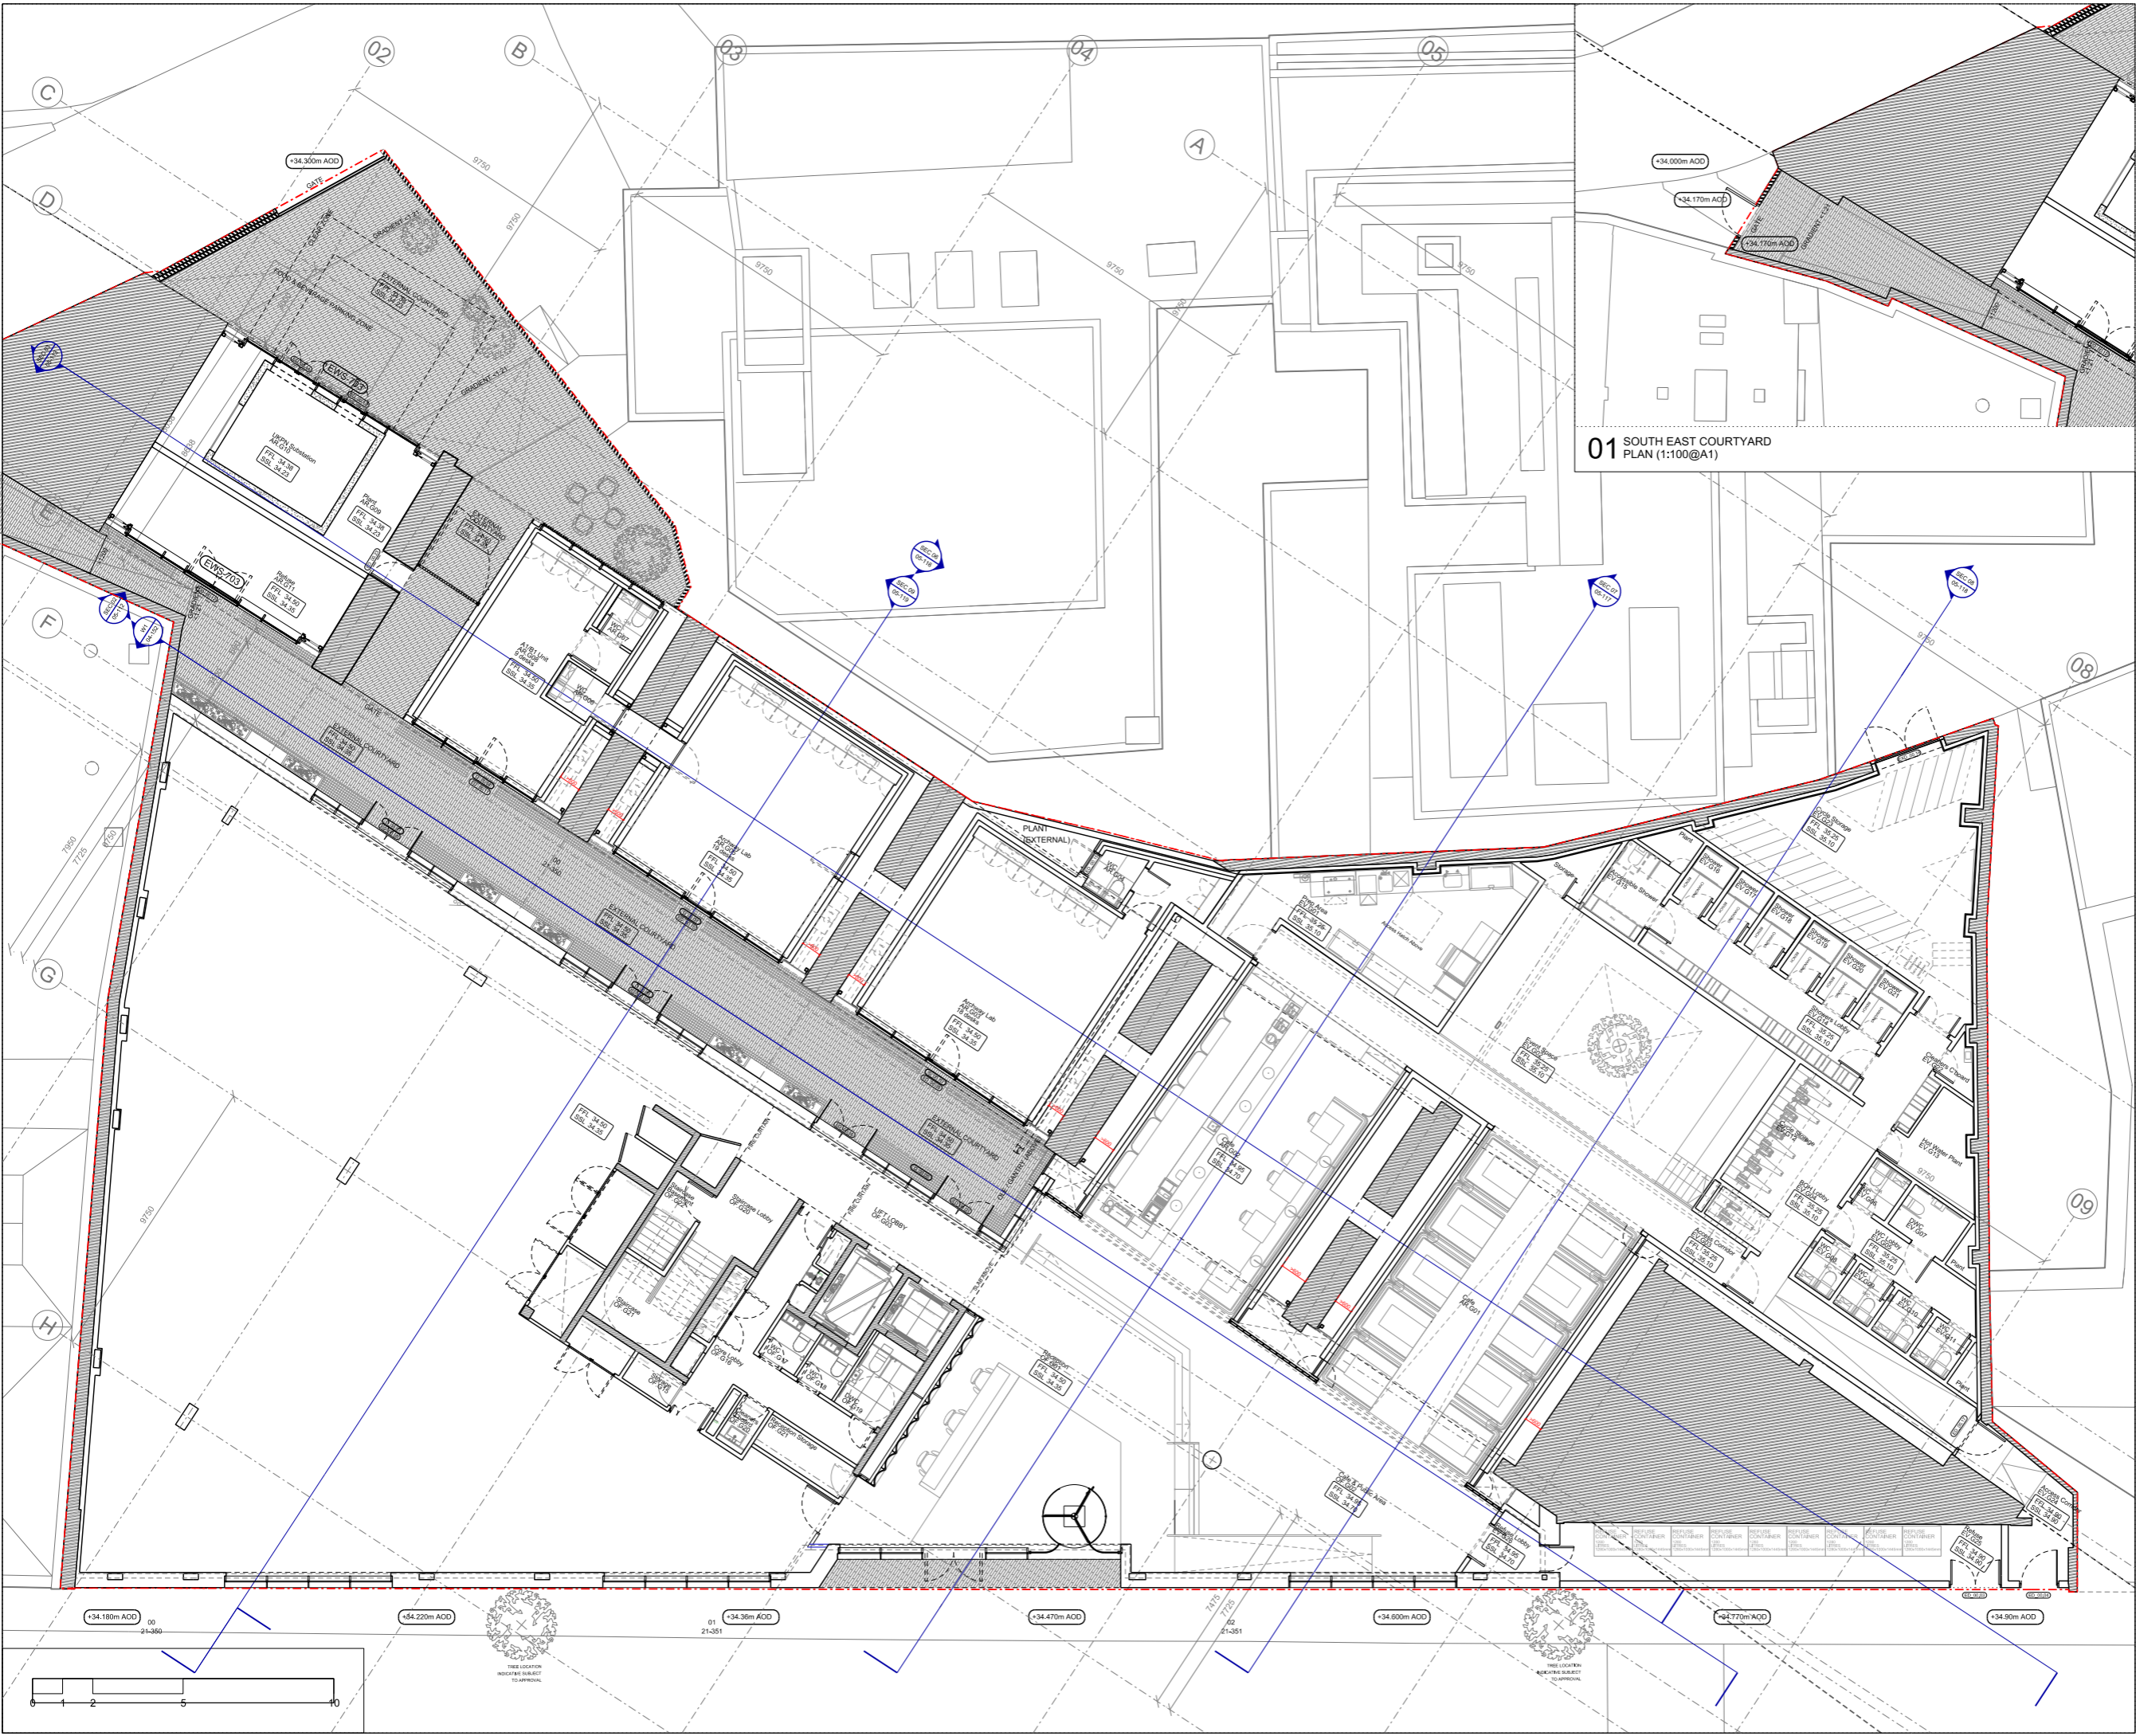


Notes
This drawing is copyright Piercy&Company.
Do not scale from this drawing.
All dimensions and levels to be checked on site by the contractor and such dimensions to be his responsibility.
Report all drawing errors, omissions and discrepancies to the architect.

DISCLAIMER
This document may be issued in an editable digital CAD format to enable others to use it as background information to make alterations and/or additions. In that instance the file will be accompanied by a PDF version as a record of the original file. It is for those parties making such alterations and/or additions to ensure that they make use of current background information.

Piercy&Company accepts no liability for either: any such alterations and/or additions to the background information by others; or any other changes made by others to the architectural content of the background information itself.

B	19.04.18	Planning
A	29.11.16	Planning
	14.09.16	Planning
Rev	Date	Description

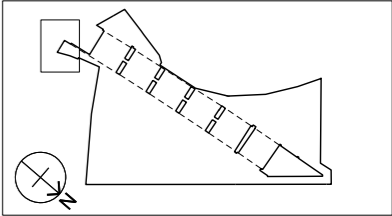

Project
3-6 Spring Place

Client
Spring Place Ltd

Date
14.09.16

Scale
1:100 at A1
1:200 at A3

**Ground Floor
General Arrangement Plan**

Drawn JM **Checked** IM **Approved** PJ


Drawing Status
Planning

Project	Discipline	Level	Series	Dwg No	Rev
13498 A		L00	07	100	B

39 Plender Street
London NW1 0DT
Telephone
+44 (0)20 7424 9611

Info@piercyandco.com
www.piercyandco.com

Piercy&Company

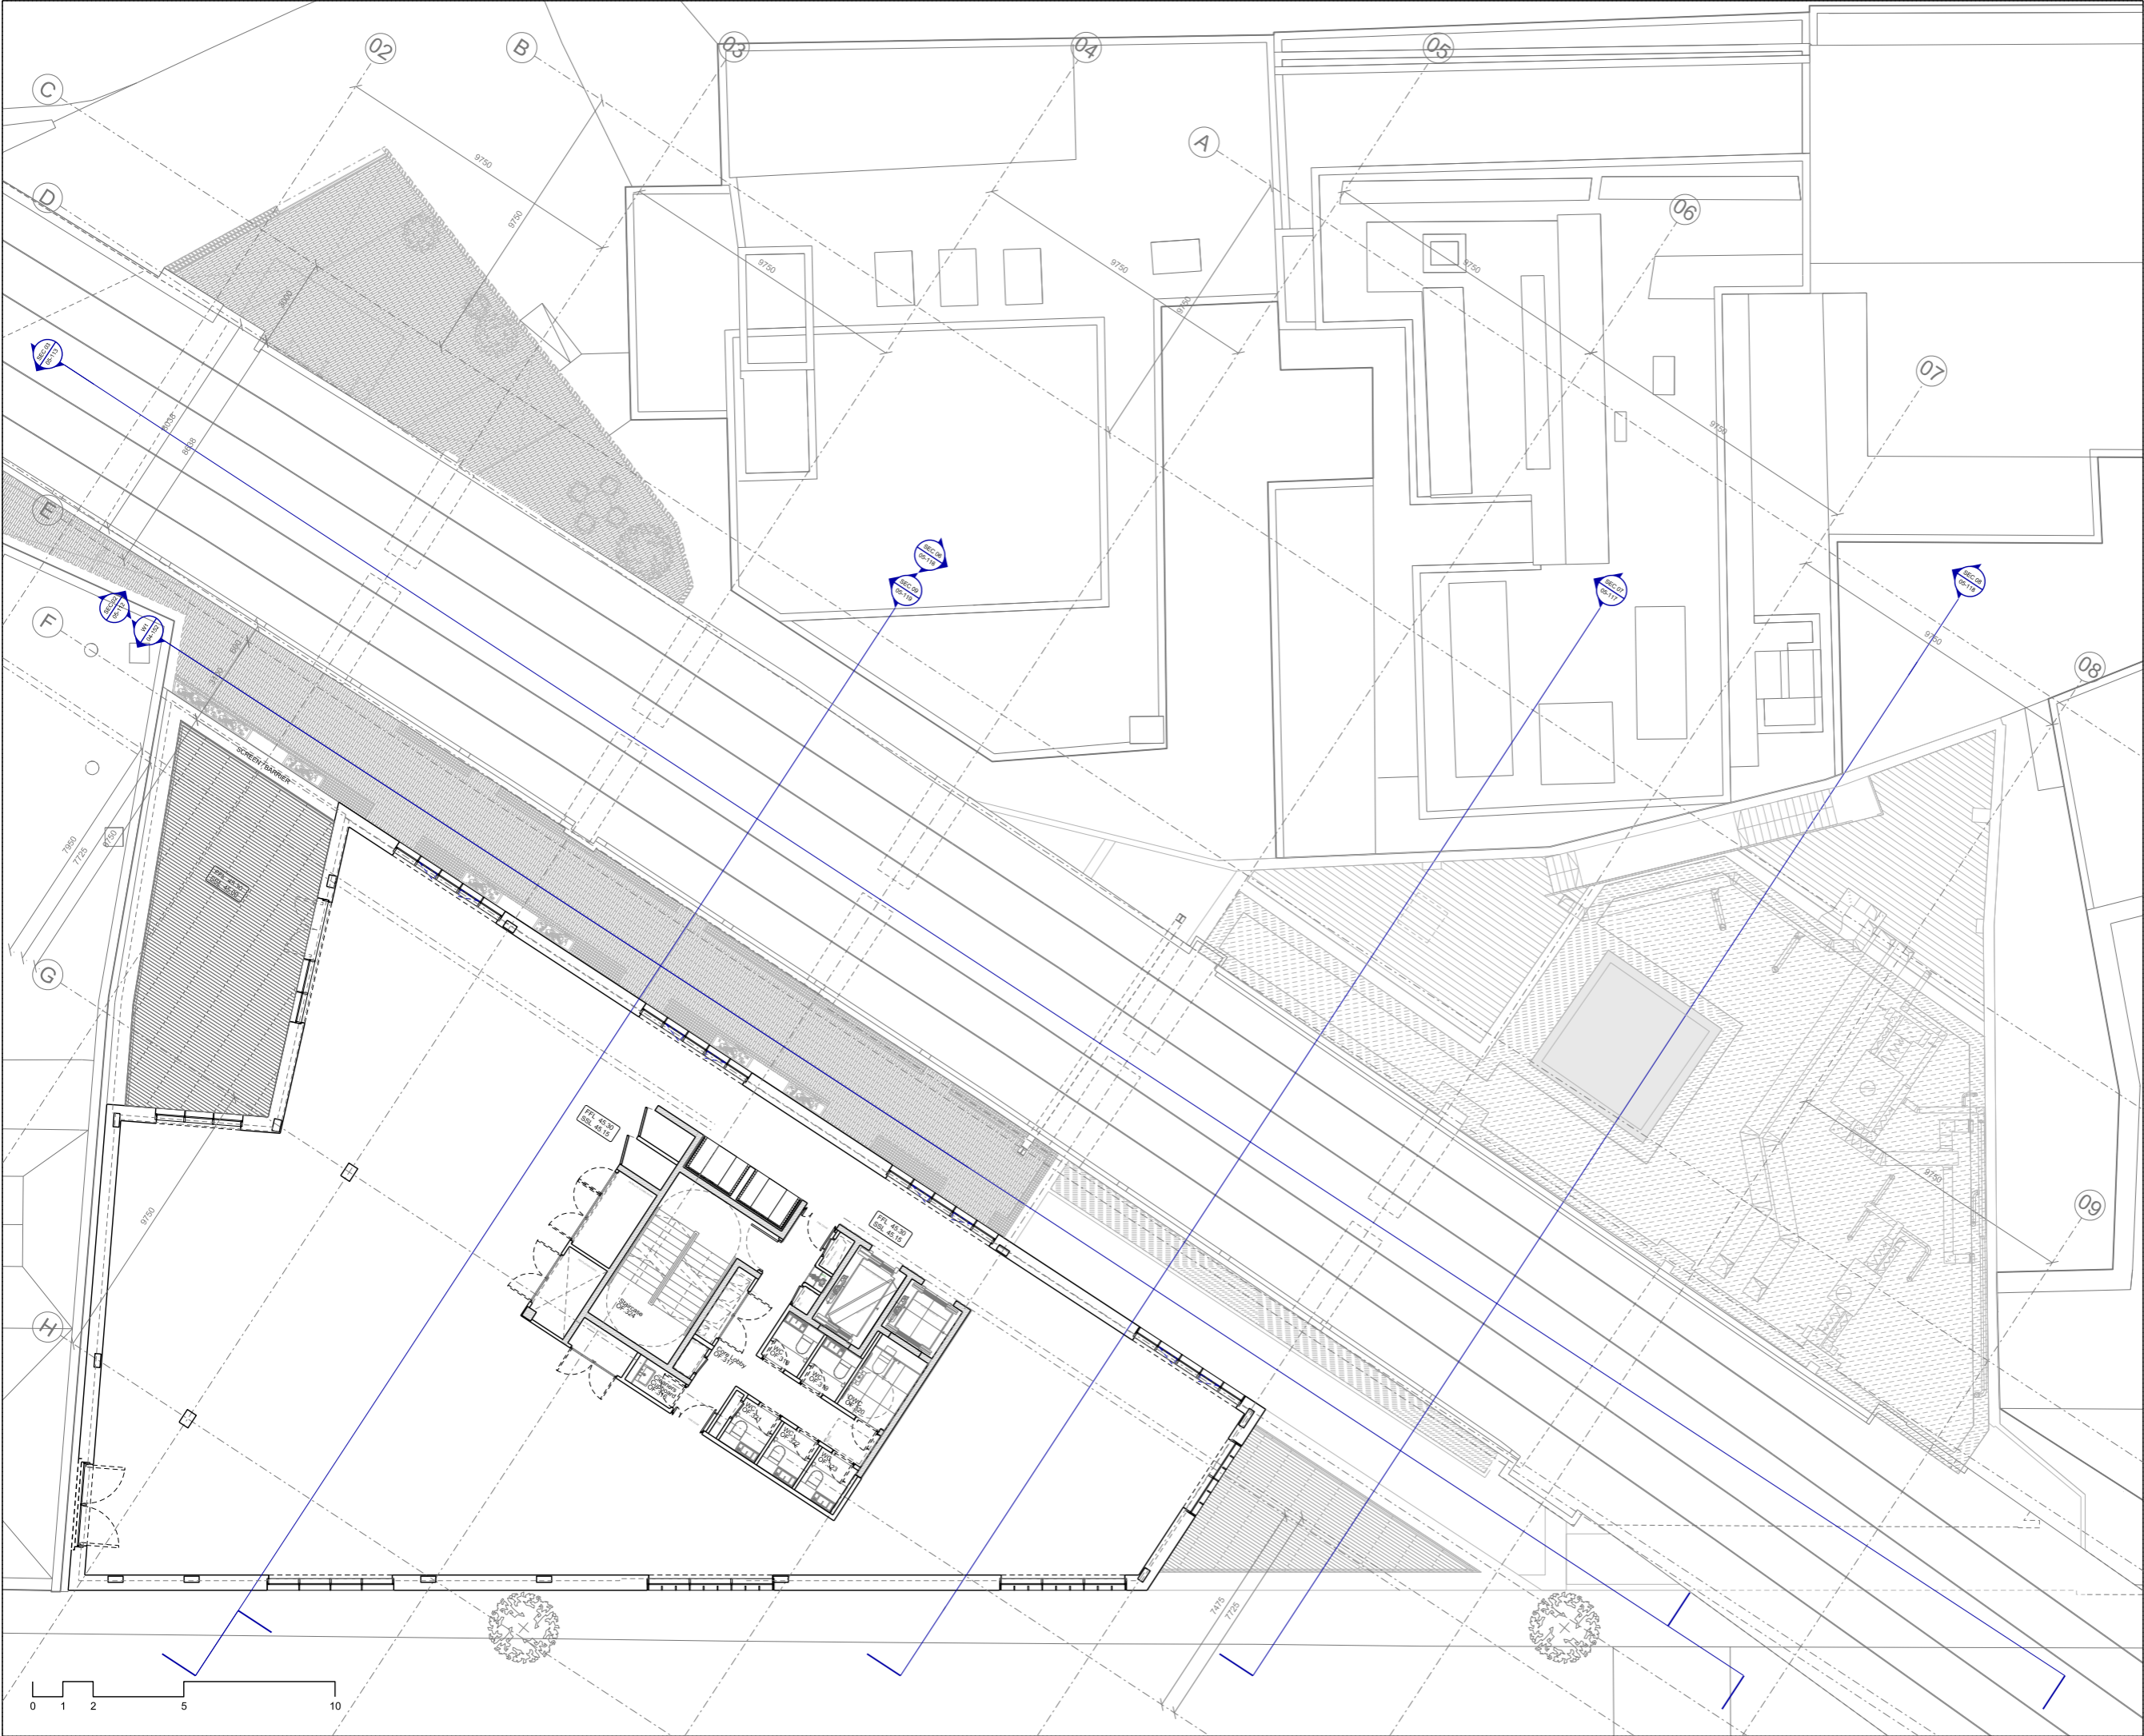


Notes
This drawing is copyright Piercy&Company.
Do not scale from this drawing.
All dimensions and levels to be checked on site by the contractor
and such dimensions to be his responsibility.
Report all drawing errors, omissions and discrepancies to the
architect.

DISCLAIMER
This document may be issued in an editable digital CAD
format to enable others to use it as background information
to make alterations and/or additions. In that instance the
file will be accompanied by a PDF version as a record of
the original file. It is for those parties making such
alterations and/or additions to ensure that they make use
of current background information.

Piercy&Company accepts no liability for either any such
alterations and/or additions to the background information
by others; or any other changes made by others to the
architectural content of the background information itself.

B	19.04.18	Planning
A	30.11.16	Planning
	16.09.16	Planning
Rev	Date	Description

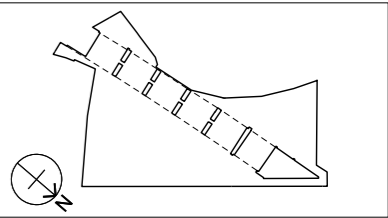

Project
3-6 Spring Place

Client
Spring Place Ltd

Date
16.09.16

Scale
1:100 at A1
1:200 at A3

Third Floor
General Arrangement Plan

Drawn JM **Checked** IM **Approved** PJ


Drawing Status
Planning

Project	Discipline	Level	Series	Dwg No	Rev
13498 A		L03	07	103	B

39 Plender Street
London NW1 0DT
Telephone
+44 (0)20 7424 9611

info@piercyandco.com
www.piercyandco.com

Piercy&Company

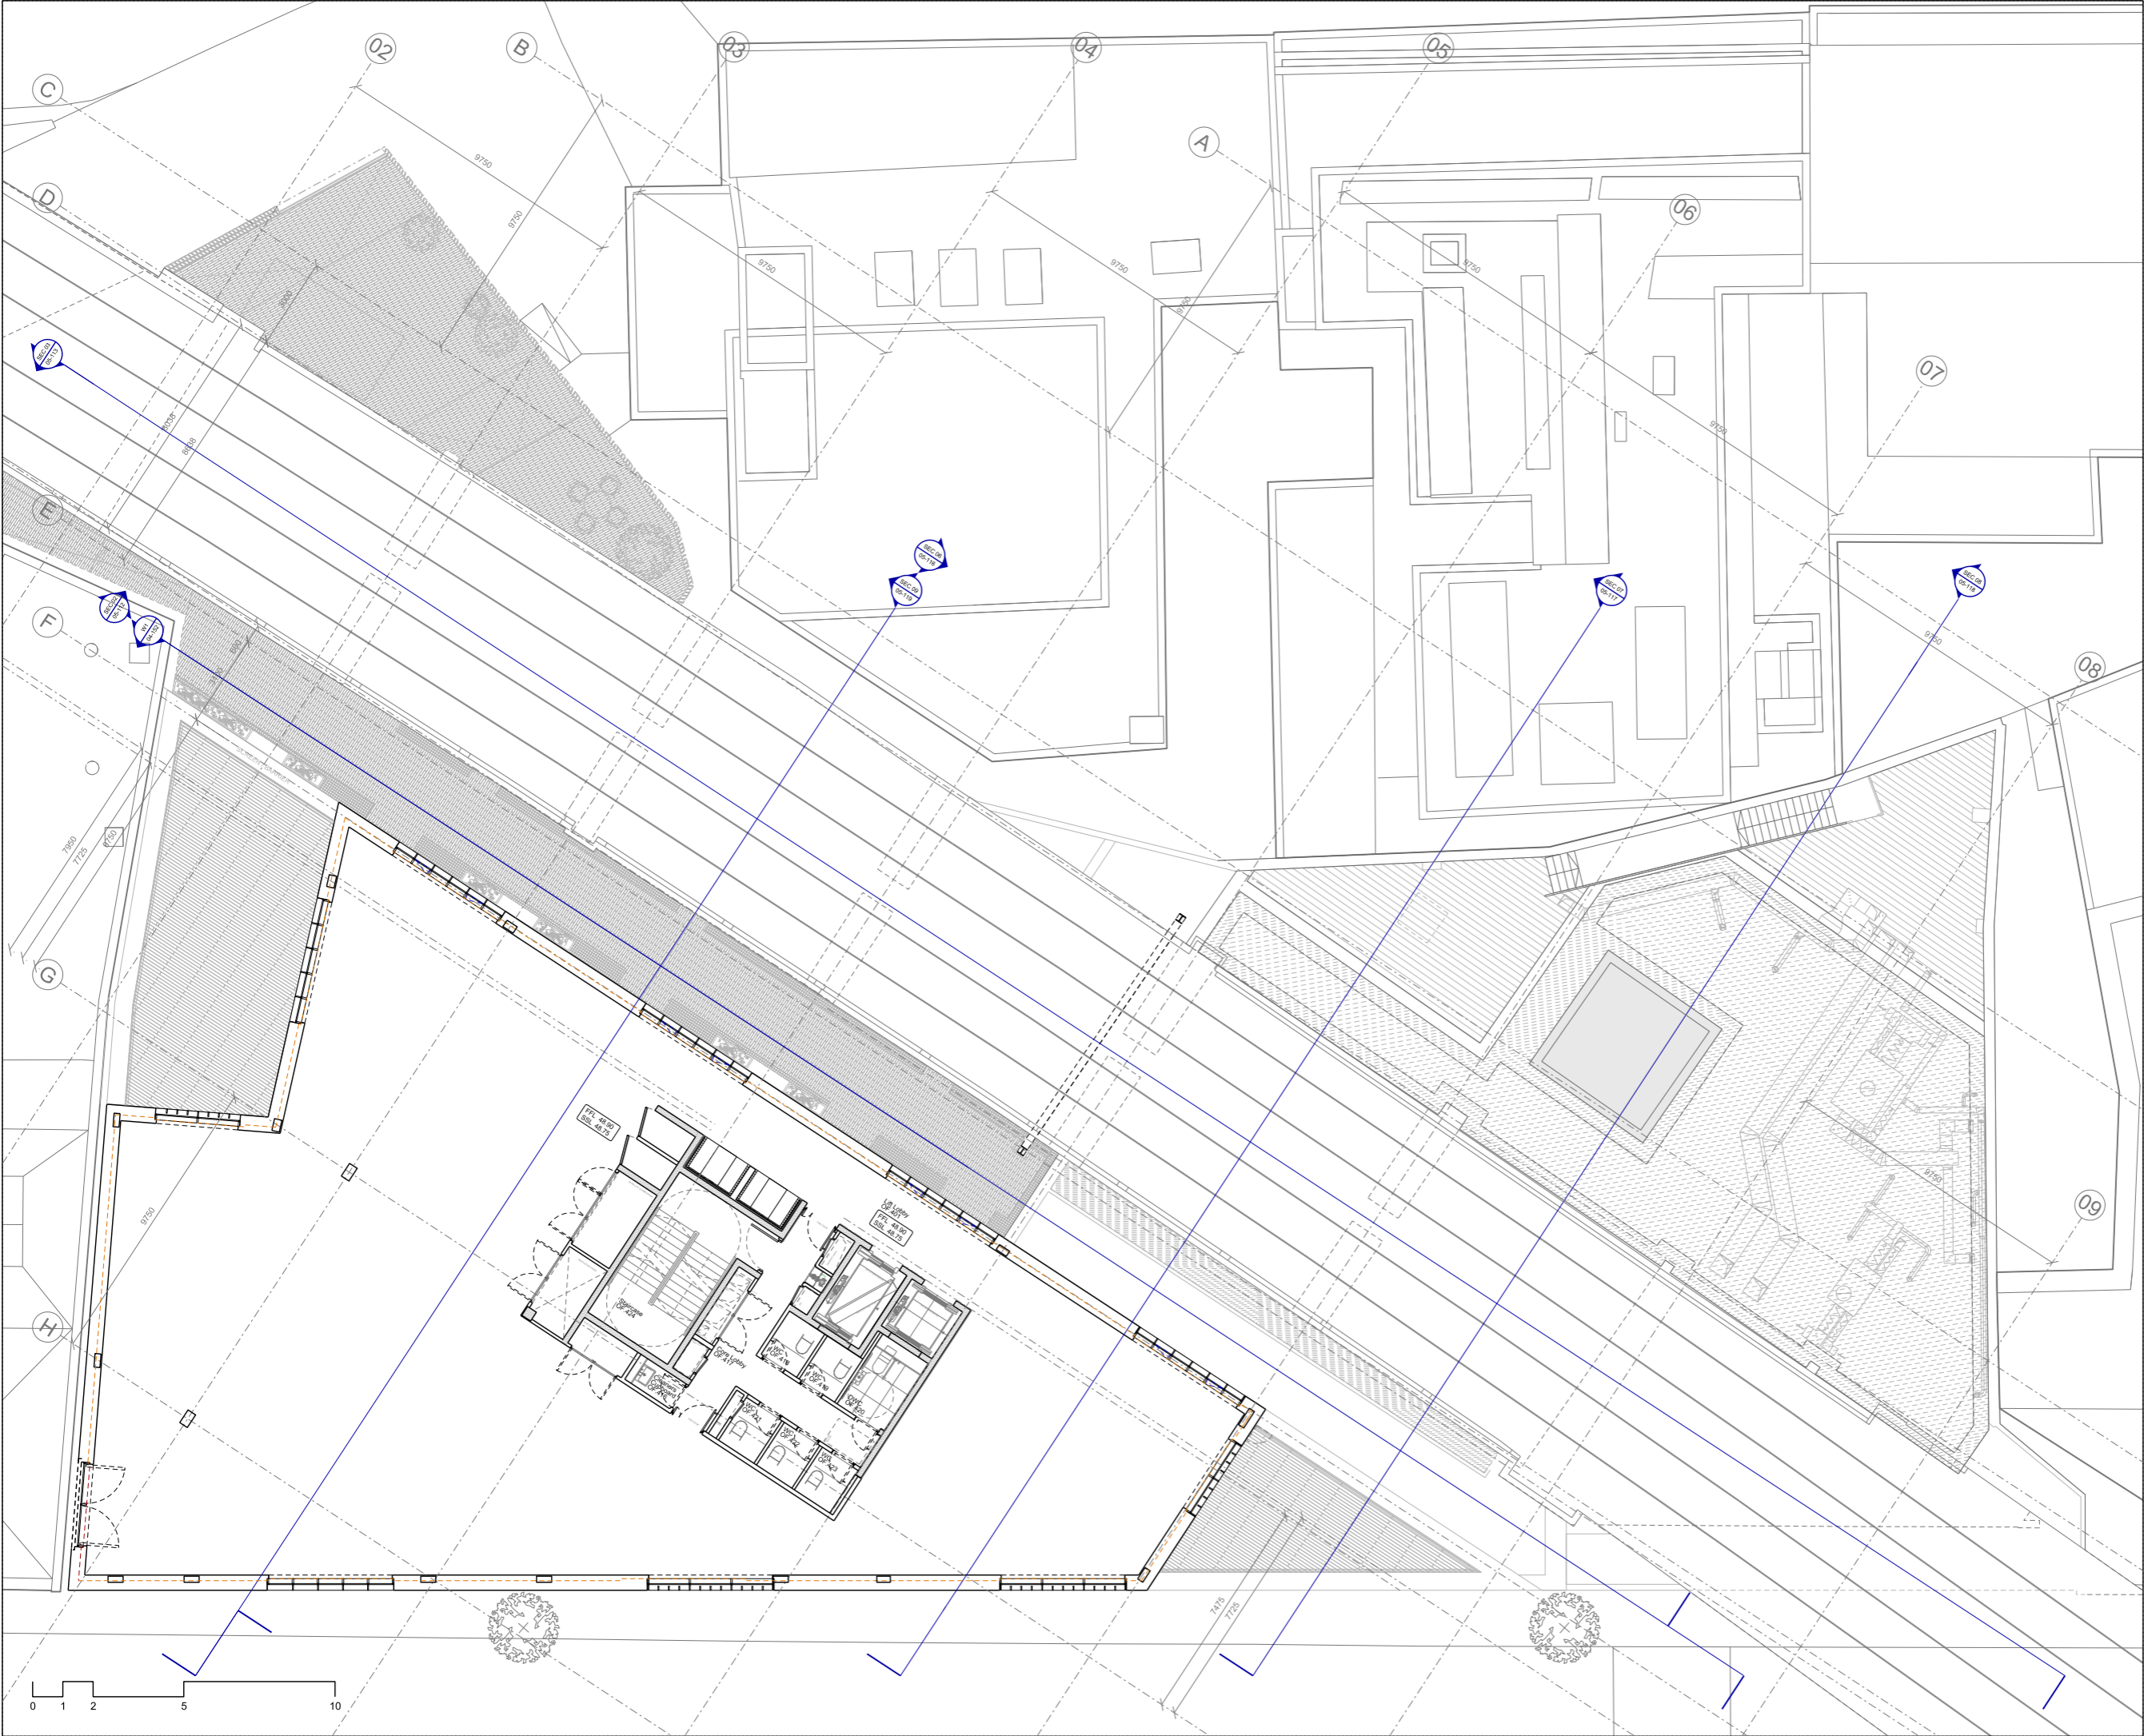


Notes
This drawing is copyright Piercy&Company.
Do not scale from this drawing.
All dimensions and levels to be checked on site by the contractor
and such dimensions to be his responsibility.
Report all drawing errors, omissions and discrepancies to the
architect.

DISCLAIMER
This document may be issued in an editable digital CAD
format to enable others to use it as background information
to make alterations and/or additions. In that instance the
file will be accompanied by a PDF version as a record of
the original file. It is for those parties making such
alterations and/or additions to ensure that they make use
of current background information.

Piercy&Company accepts no liability for either: any such
alterations and/or additions to the background information
by others; or any other changes made by others to the
architectural content of the background information itself.

B	19.04.18	Planning
A	30.11.16	Planning
	16.09.17	Planning
Rev	Date	Description

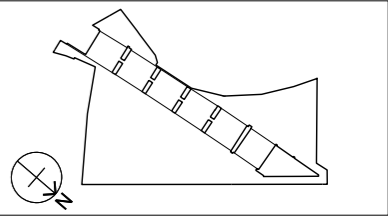

Project
3-6 Spring Place

Client
Spring Place Ltd

Date
16.09.17

Scale
1:100 at A1
1:200 at A3


Fourth Floor General Arrangement Plan					
Drawn JM	Checked IM	Approved PJ			
Drawing Status Planning					
Project	Discipline	Level	Series	Dwg No	Rev
13498 A		L04	07	104	B

39 Plender Street
London NW1 0DT

info@piercyandco.com
www.piercyandco.com

Telephone
+44 (0)20 7424 9611

Piercy&Company

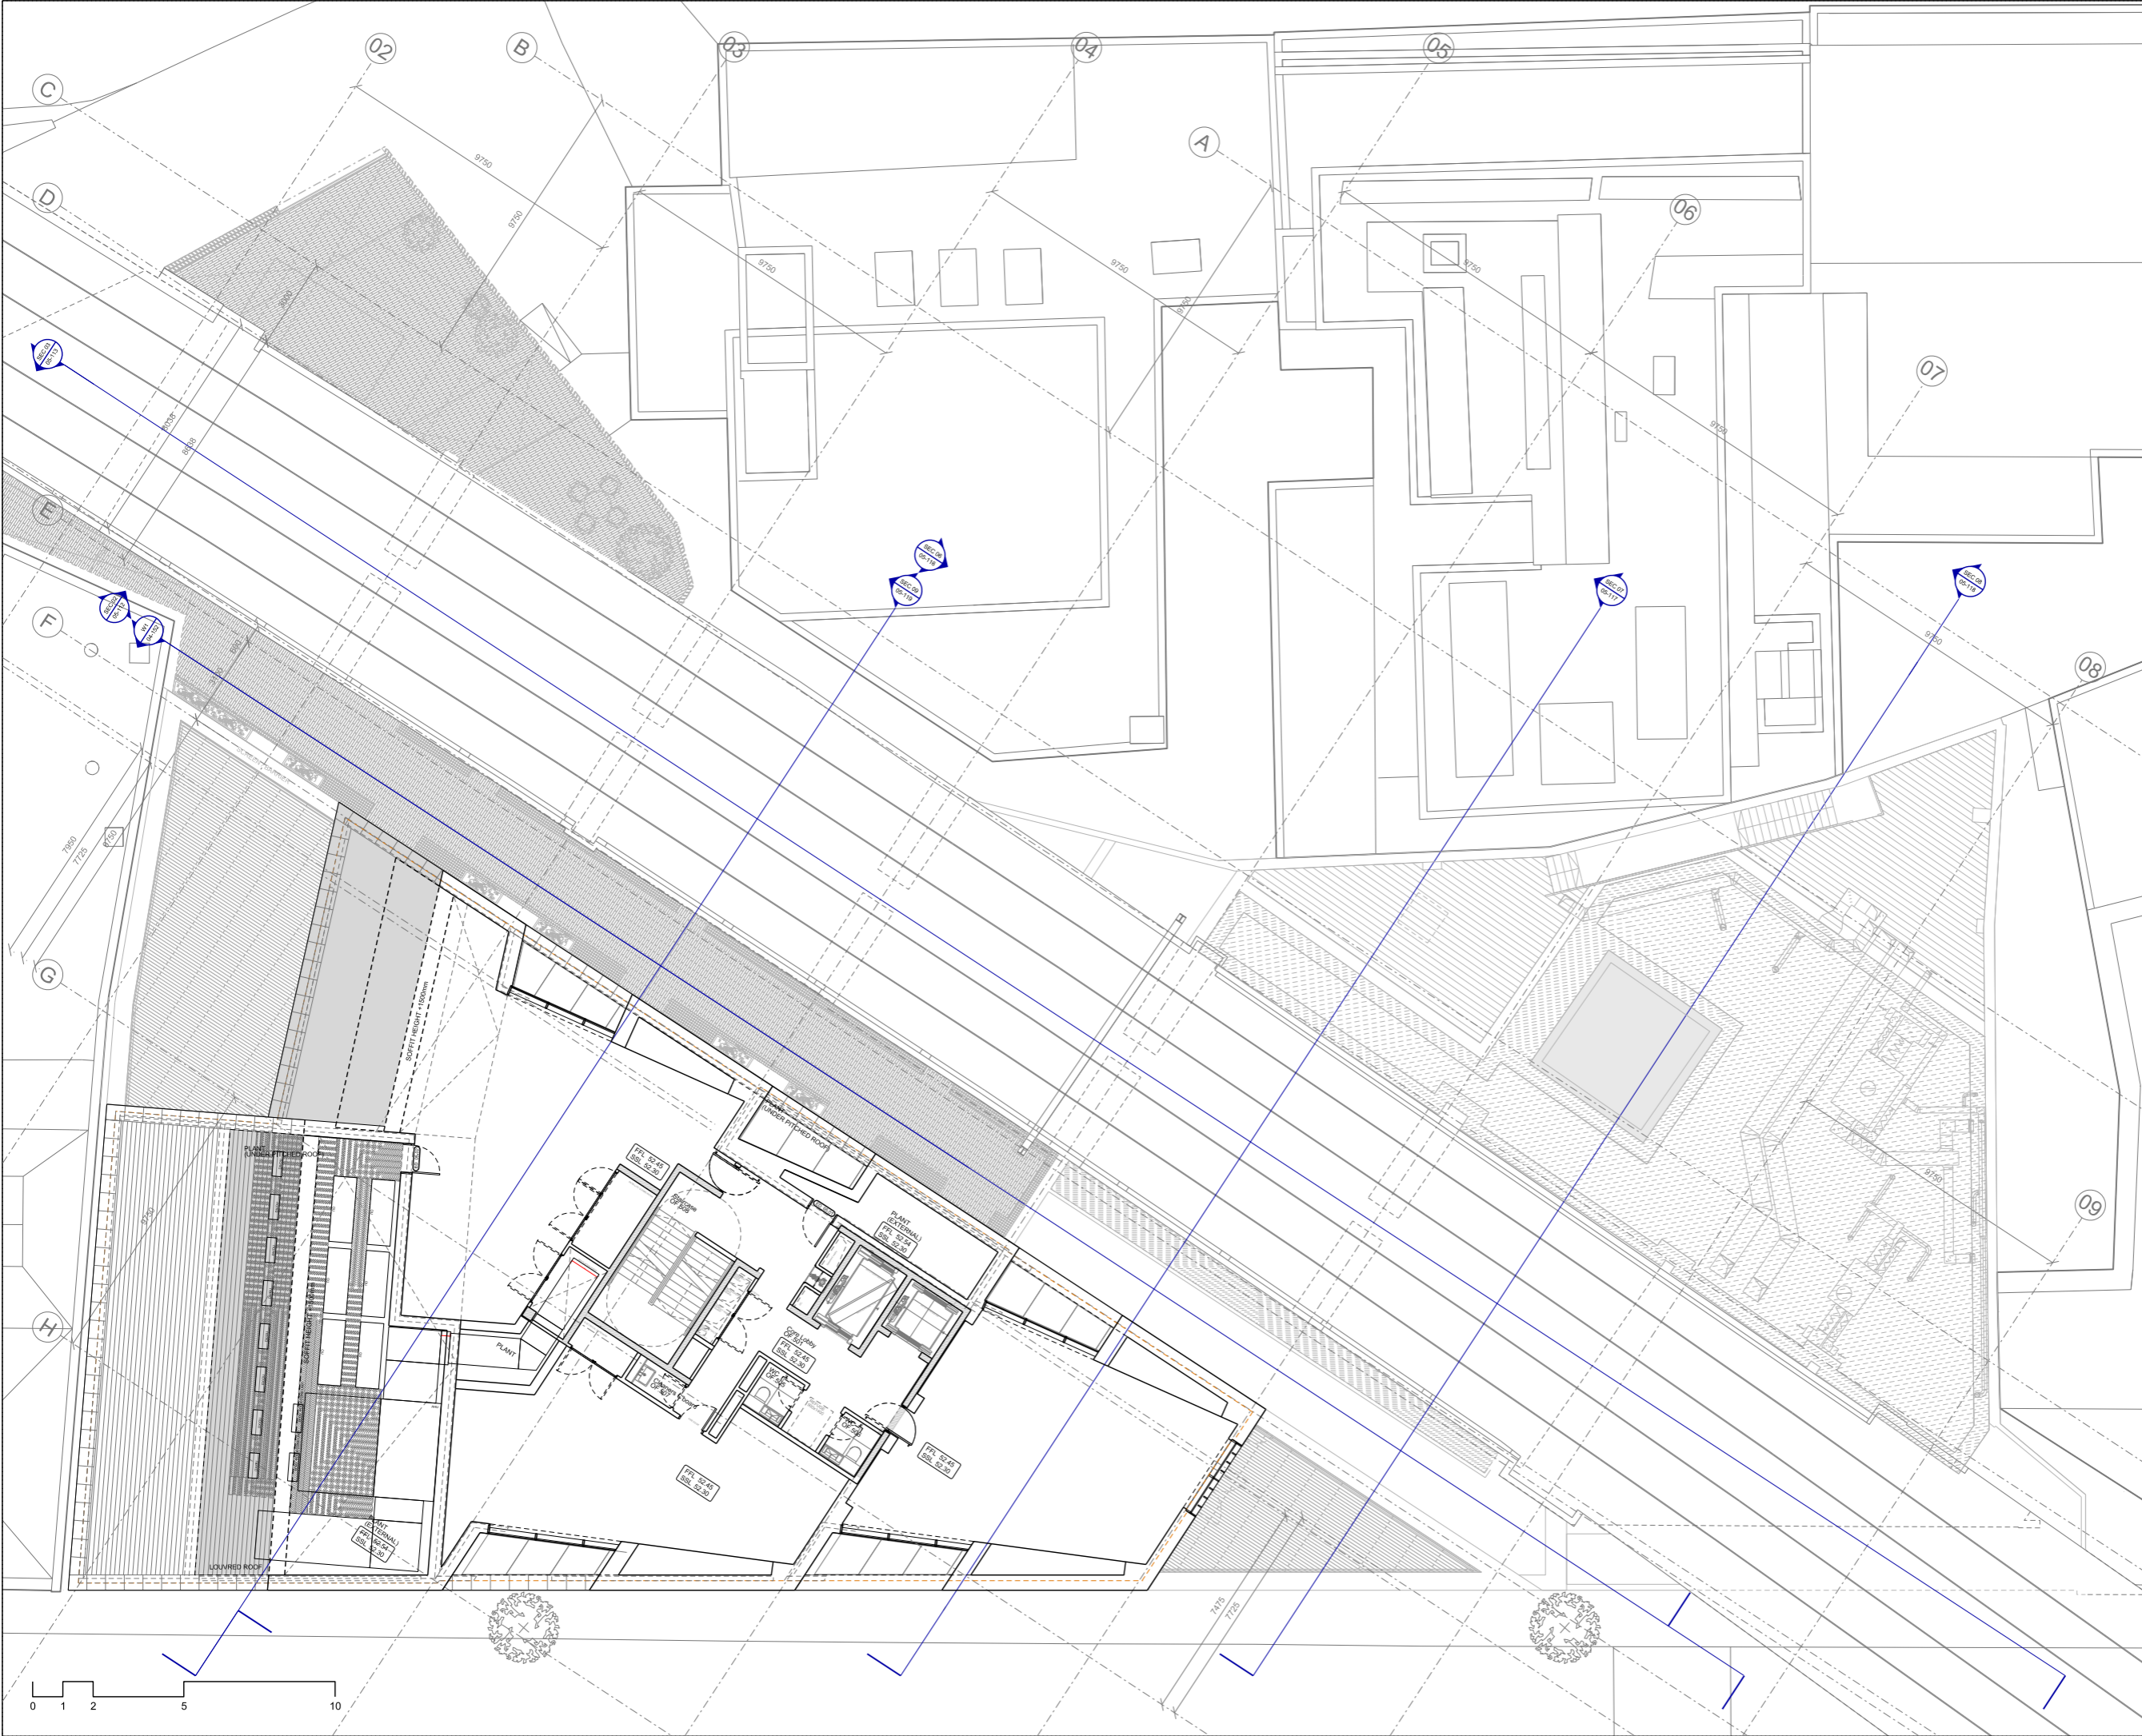


Notes
This drawing is copyright Piercy&Company.
Do not scale from this drawing.
All dimensions and levels to be checked on site by the contractor
and such dimensions to be his responsibility.
Report all drawing errors, omissions and discrepancies to the
architect.

DISCLAIMER
This document may be issued in an editable digital CAD
format to enable others to use it as background information
to make alterations and/or additions. In that instance the
file will be accompanied by a PDF version as a record of
the original file. It is for those parties making such
alterations and/or additions to ensure that they make use
of current background information.

Piercy&Company accepts no liability for either any such
alterations and/or additions to the background information
by others; or any other changes made by others to the
architectural content of the background information itself.

Rev	Date	Description
B	19.04.18	Planning
A	30.11.16	Planning
	16.09.16	Planning

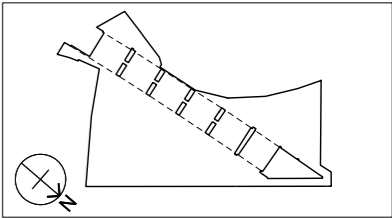

Project
3-6 Spring Place

Client
Spring Place Ltd

Date
16.09.16

Scale
1:100 at A1
1:200 at A3

Fifth Floor
General Arrangement Plan

Drawn
JM

Checked
IM

Approved
PJ

Drawing Status
Planning

Project	Discipline	Level	Series	Dwg No	Rev
13498 A		L05	07	105	B

39 Plender Street
London NW1 0DT
Telephone
+44 (0)20 7424 9611

Info@piercyandco.com
www.piercyandco.com

Piercy&Company

