



Notes
This drawing is copyright Piercy&Company.
Do not scale from this drawing.
All dimensions and levels to be checked on site by the contractor and such dimensions to be his responsibility.
Report all drawing errors, omissions and discrepancies to the architect.

DISCLAIMER
This document may be issued in an editable digital CAD format to enable others to use it as background information to make alterations and/or additions. In that instance the file will be accompanied by a PDF version as a record of the original file. It is for those parties making such alterations and/or additions to ensure that they make use of current background information.

Piercy&Company accepts no liability for either: any such alterations and/or additions to the background information by others; or any other changes made by others to the architectural content of the background information itself.

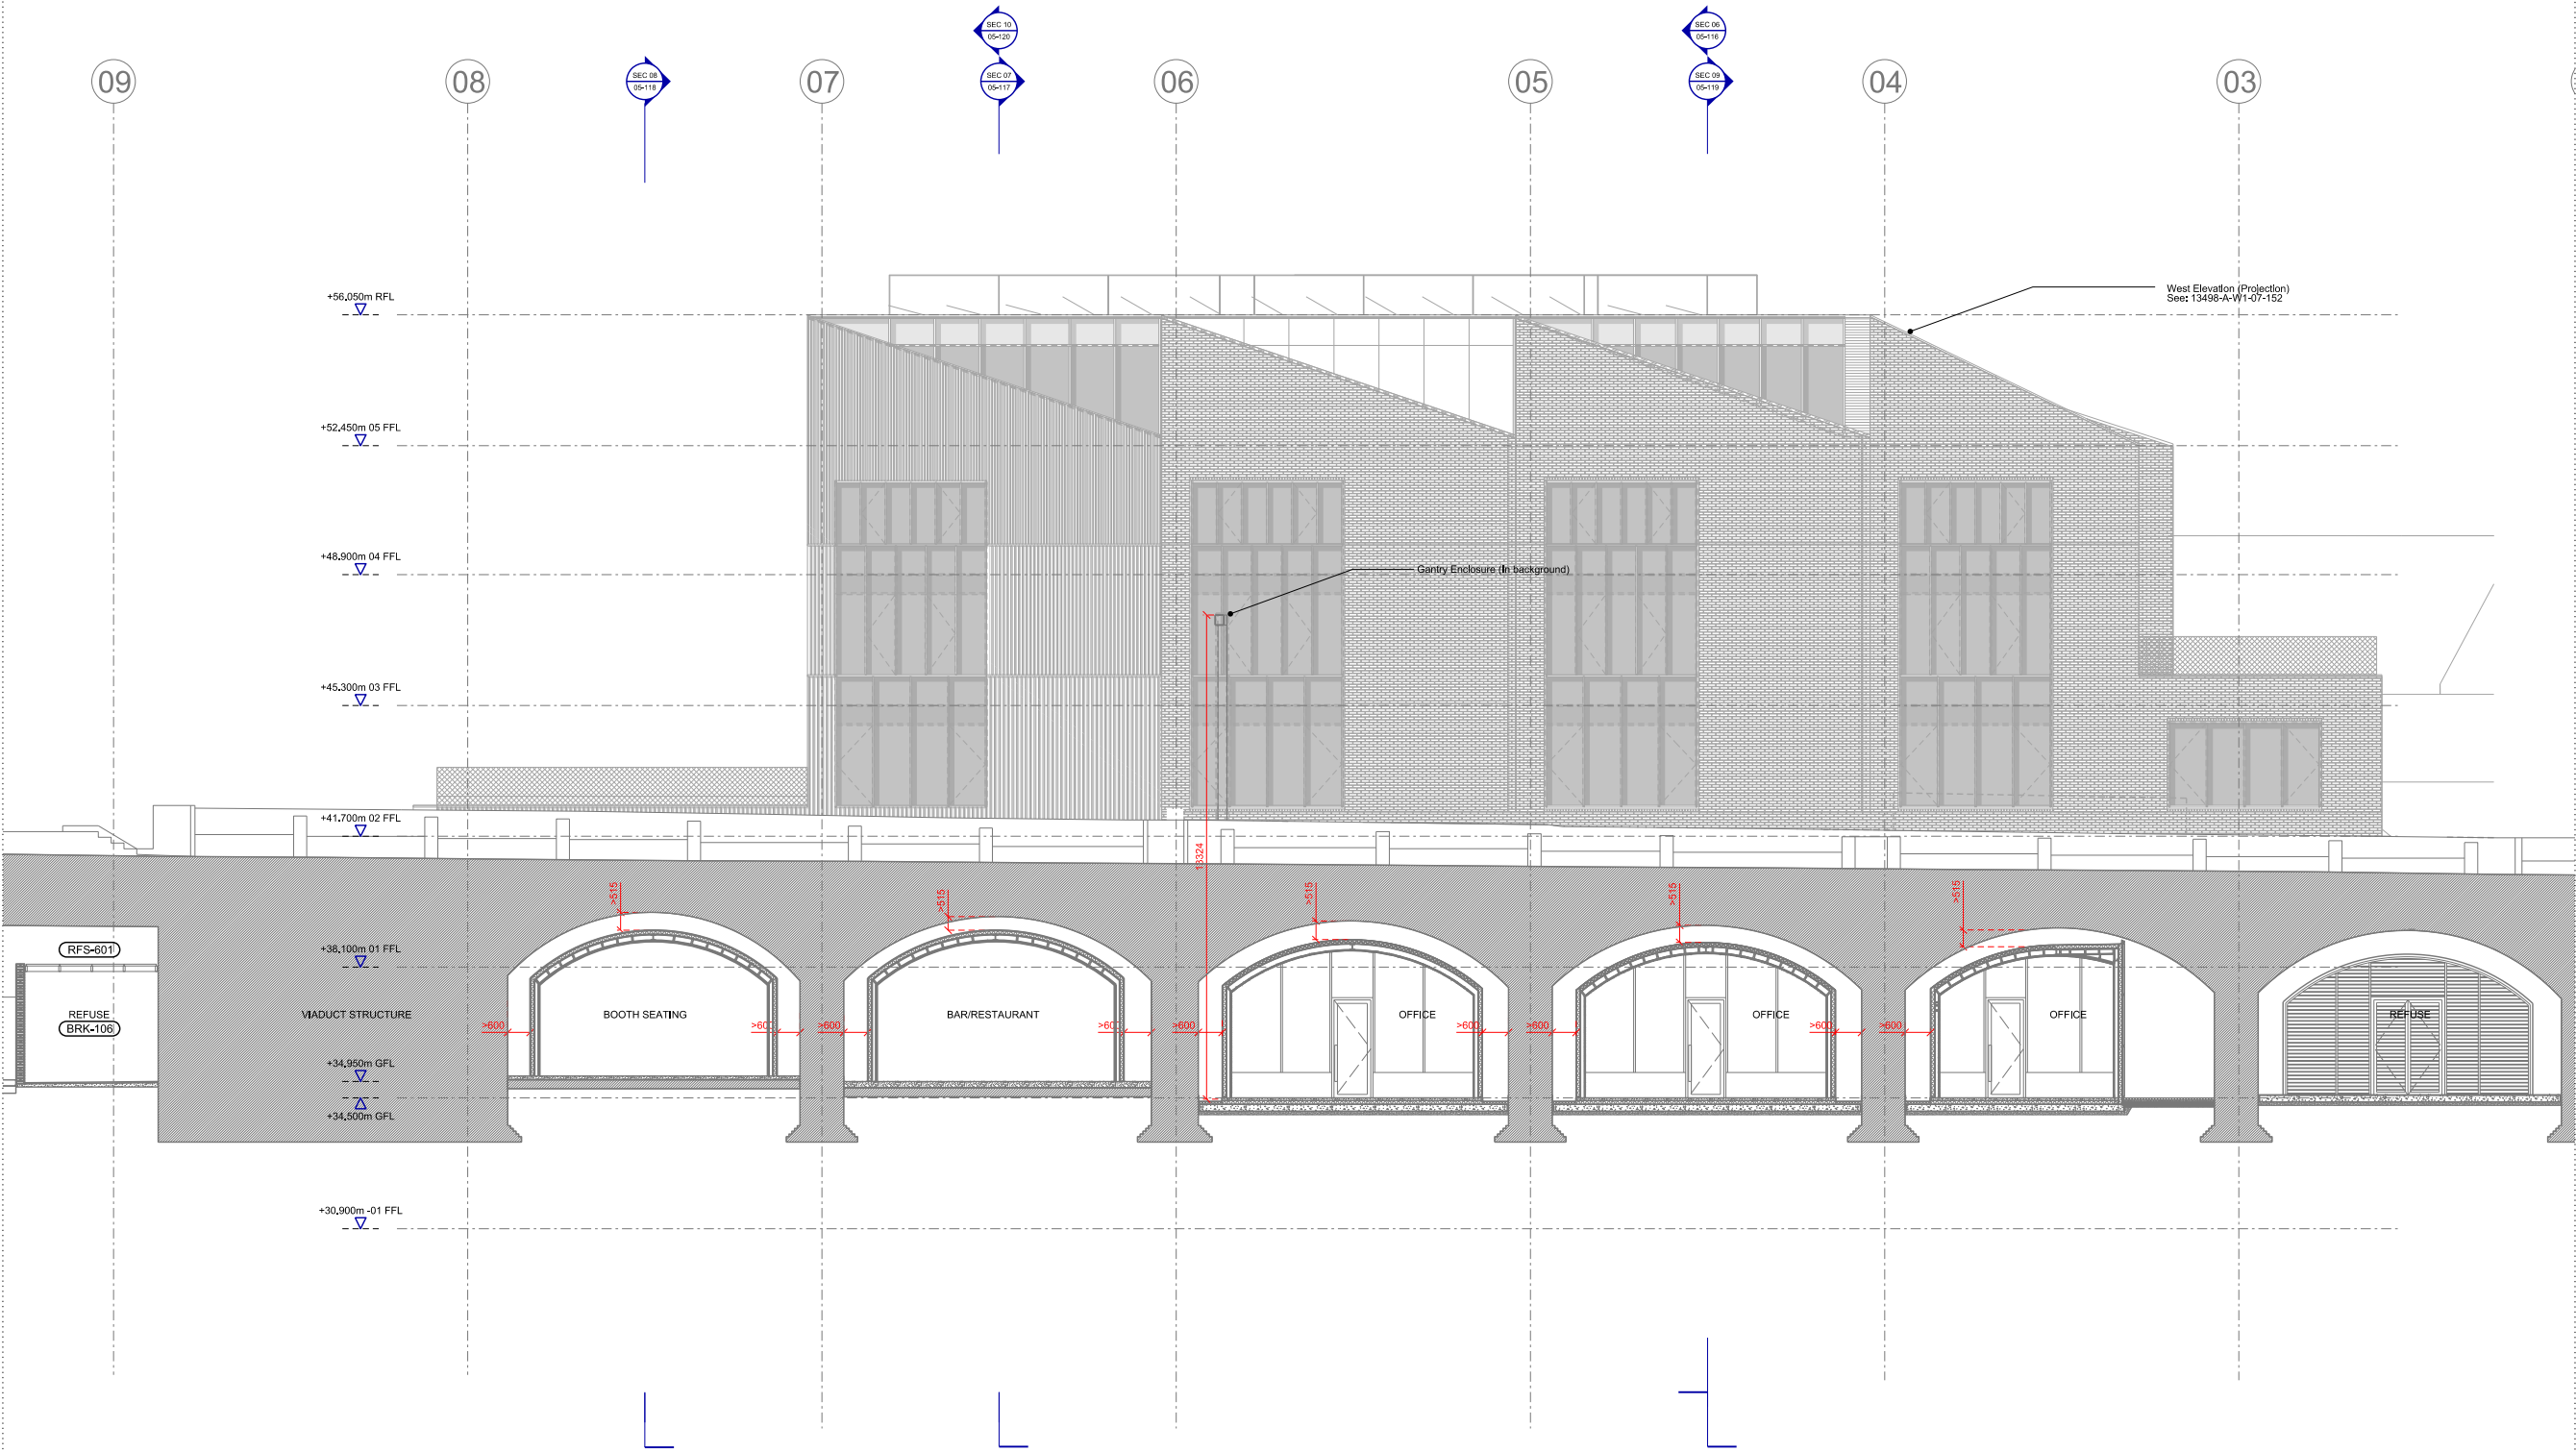

Rev	Date	Description
B	19.04.18	Planning
A	30.11.16	Planning
	16.09.16	Planning

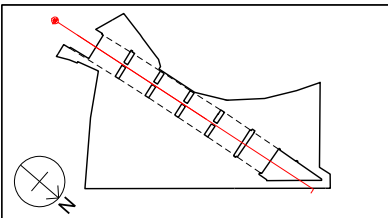

Project
3-6 Spring Place
Client
Spring Place Ltd
Date
16.09.16
Scale
1:100 at A1
1:200 at A3

Proposed Section 03
General Arrangement Drawing

Drawn JM
Checked IM
Approved PJ

Drawing Status
For Tender

Project	Discipline	Level	Series	Dwg No	Rev
13498	A	LXX	07	113	B

39 Plender Street
London NW1 0DT
Telephone
+44 (0)20 7424 9611
info@piercyandco.com
www.piercyandco.com

Piercy&Company