

RGL508928

ORDNANCE SURVEY  
PLAN REFERENCE

COUNTY SHEET  
GREATER LONDON

NATIONAL GRID SECTION  
TQ 2585 W


Scale: 1:1250

© Crown copyright 197

BOROUGH + CAMDEN

Old Reference LN VI 8 B

My REF: —  
AG 27-NW61QQ

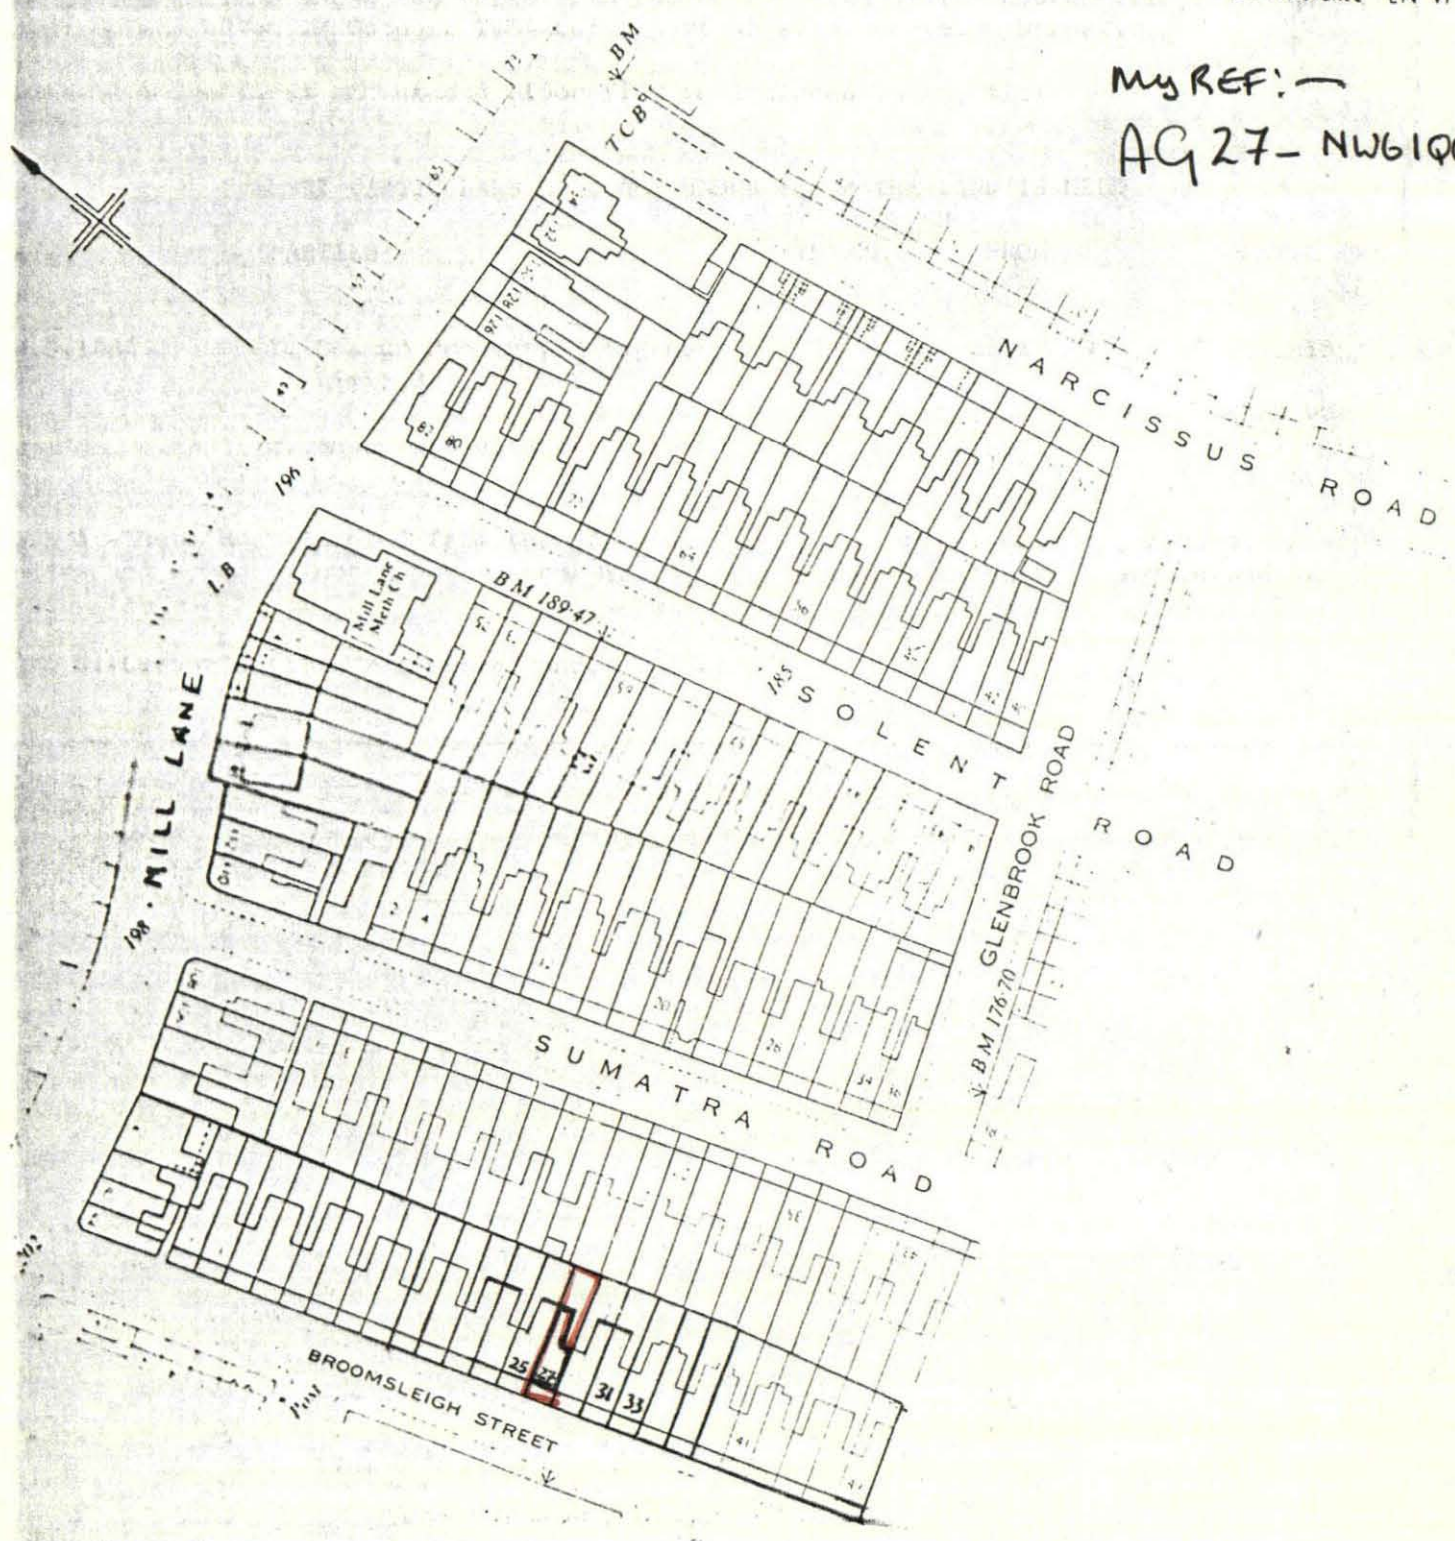

9500 782

TQ 2585 SW  
TQ 2485 SE