




Existing Section/Elevation C @ 1:25

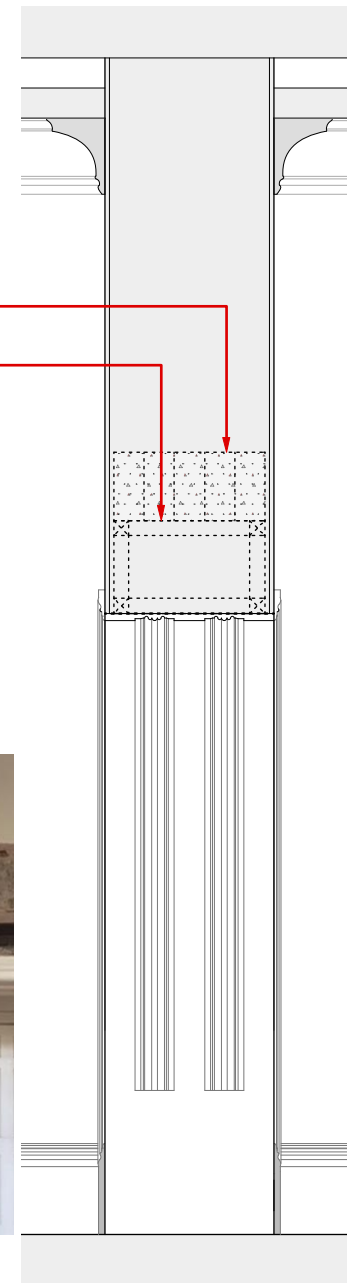


Existing Door Frame Detail @ 1:25

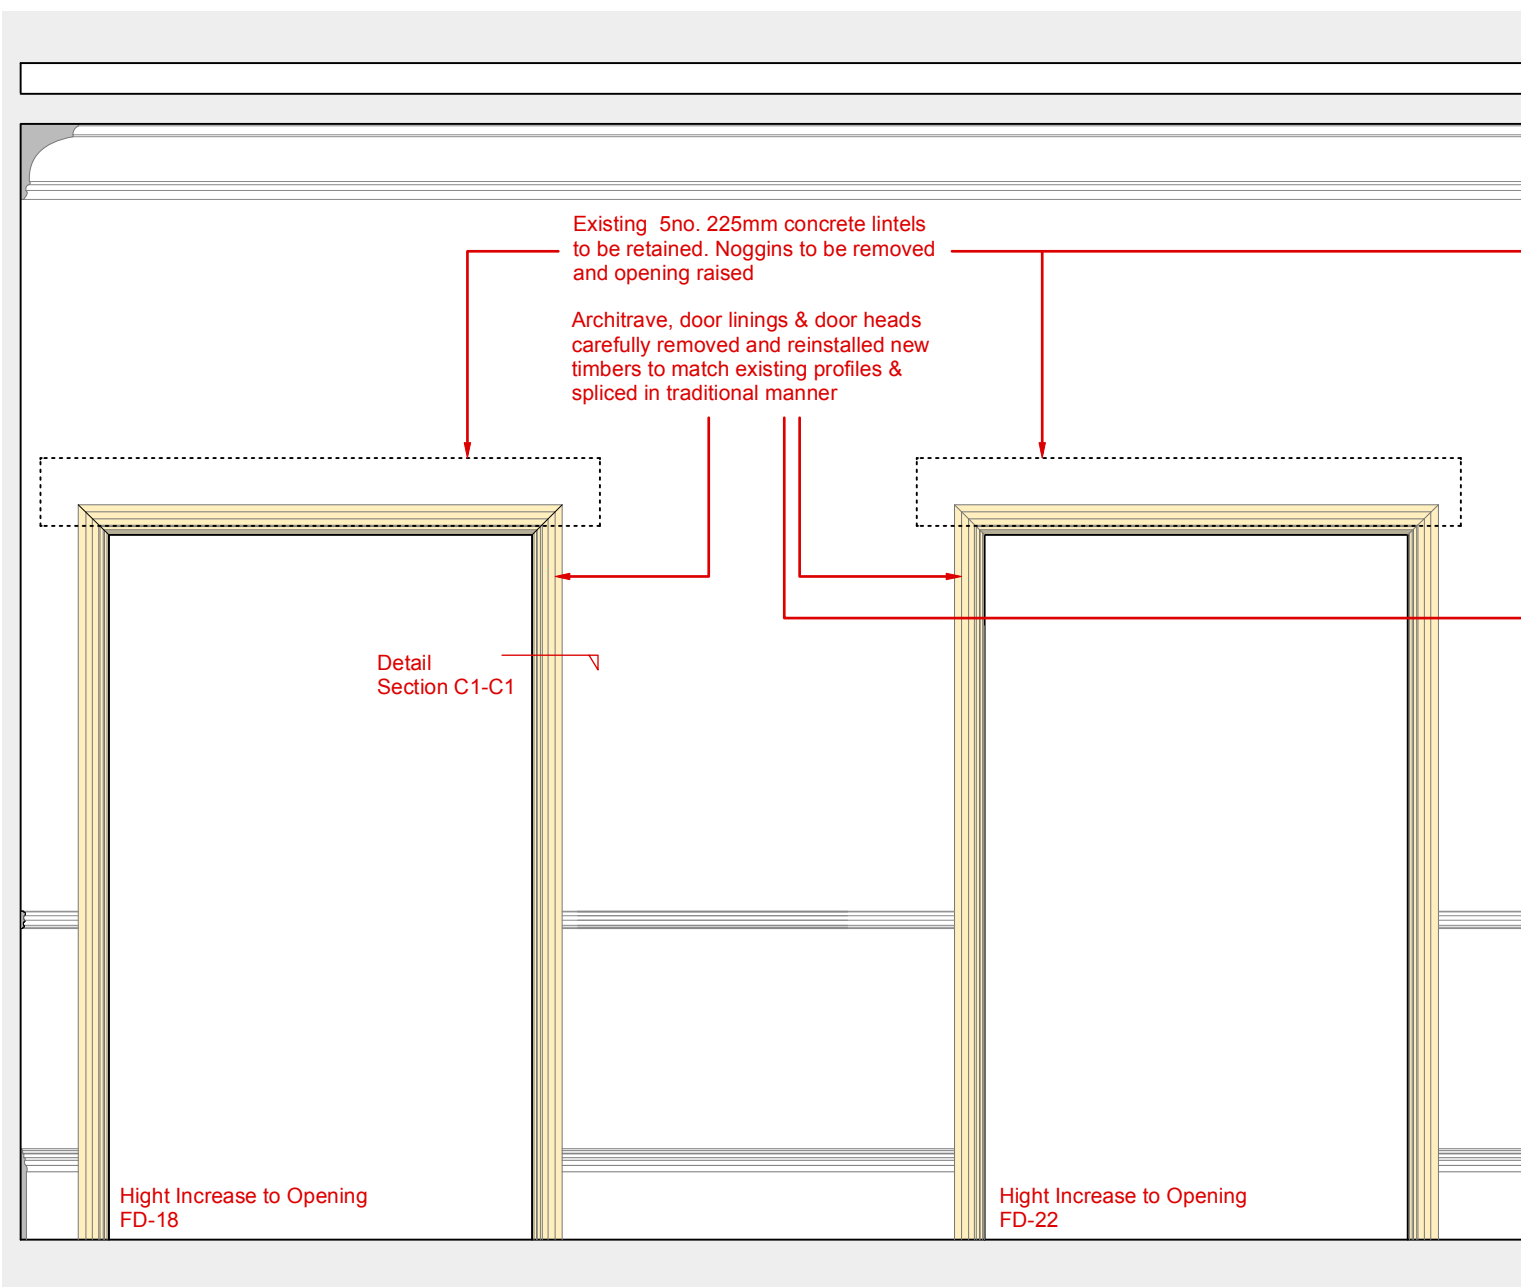


Proposed Section/Elevation C @ 1:25

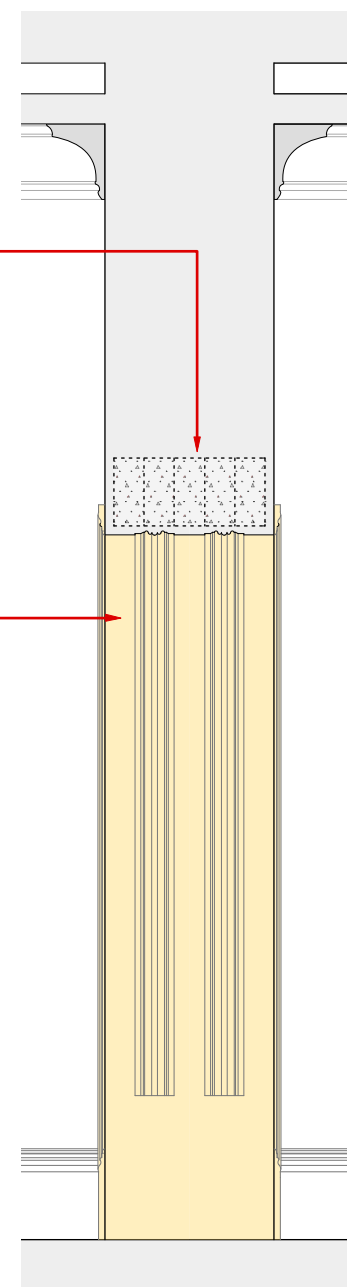

Proposed Door Frame Detail @ 1:25

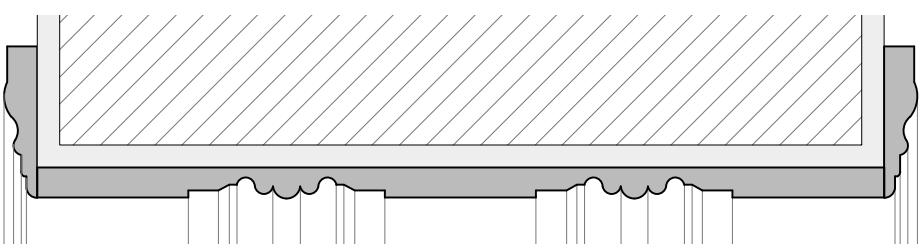

Architrave to Door Frame Detail C1-C1 @ 1:5

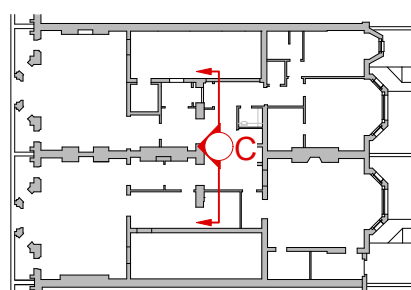

Scale Bar



David Quigley Architects 2 Albemarle Way, Clerkenwell, London EC1V 4JB Tel: 020 7251 1880 E-Mail: info@davidquigleyarchitects.co.uk			
Job:	Flat 2, 5 Cambridge Gate	Client:	
Title:	Section/Elevation C - Existing/Proposed		
Scale:	1:25 @ A3	Date:	May 2018
Drwg No:	CG-PL-205	Rev:	-
<small>This drawing is copyright. Do not scale from the drawing work only to figured dimensions. The contractor is to verify all dimensions onsite before commencing work. All errors and omissions are to be reported to the Architect. The drawing shall be read in conjunction with all relevant drawings and specifications. If in doubt, ask.</small>			