
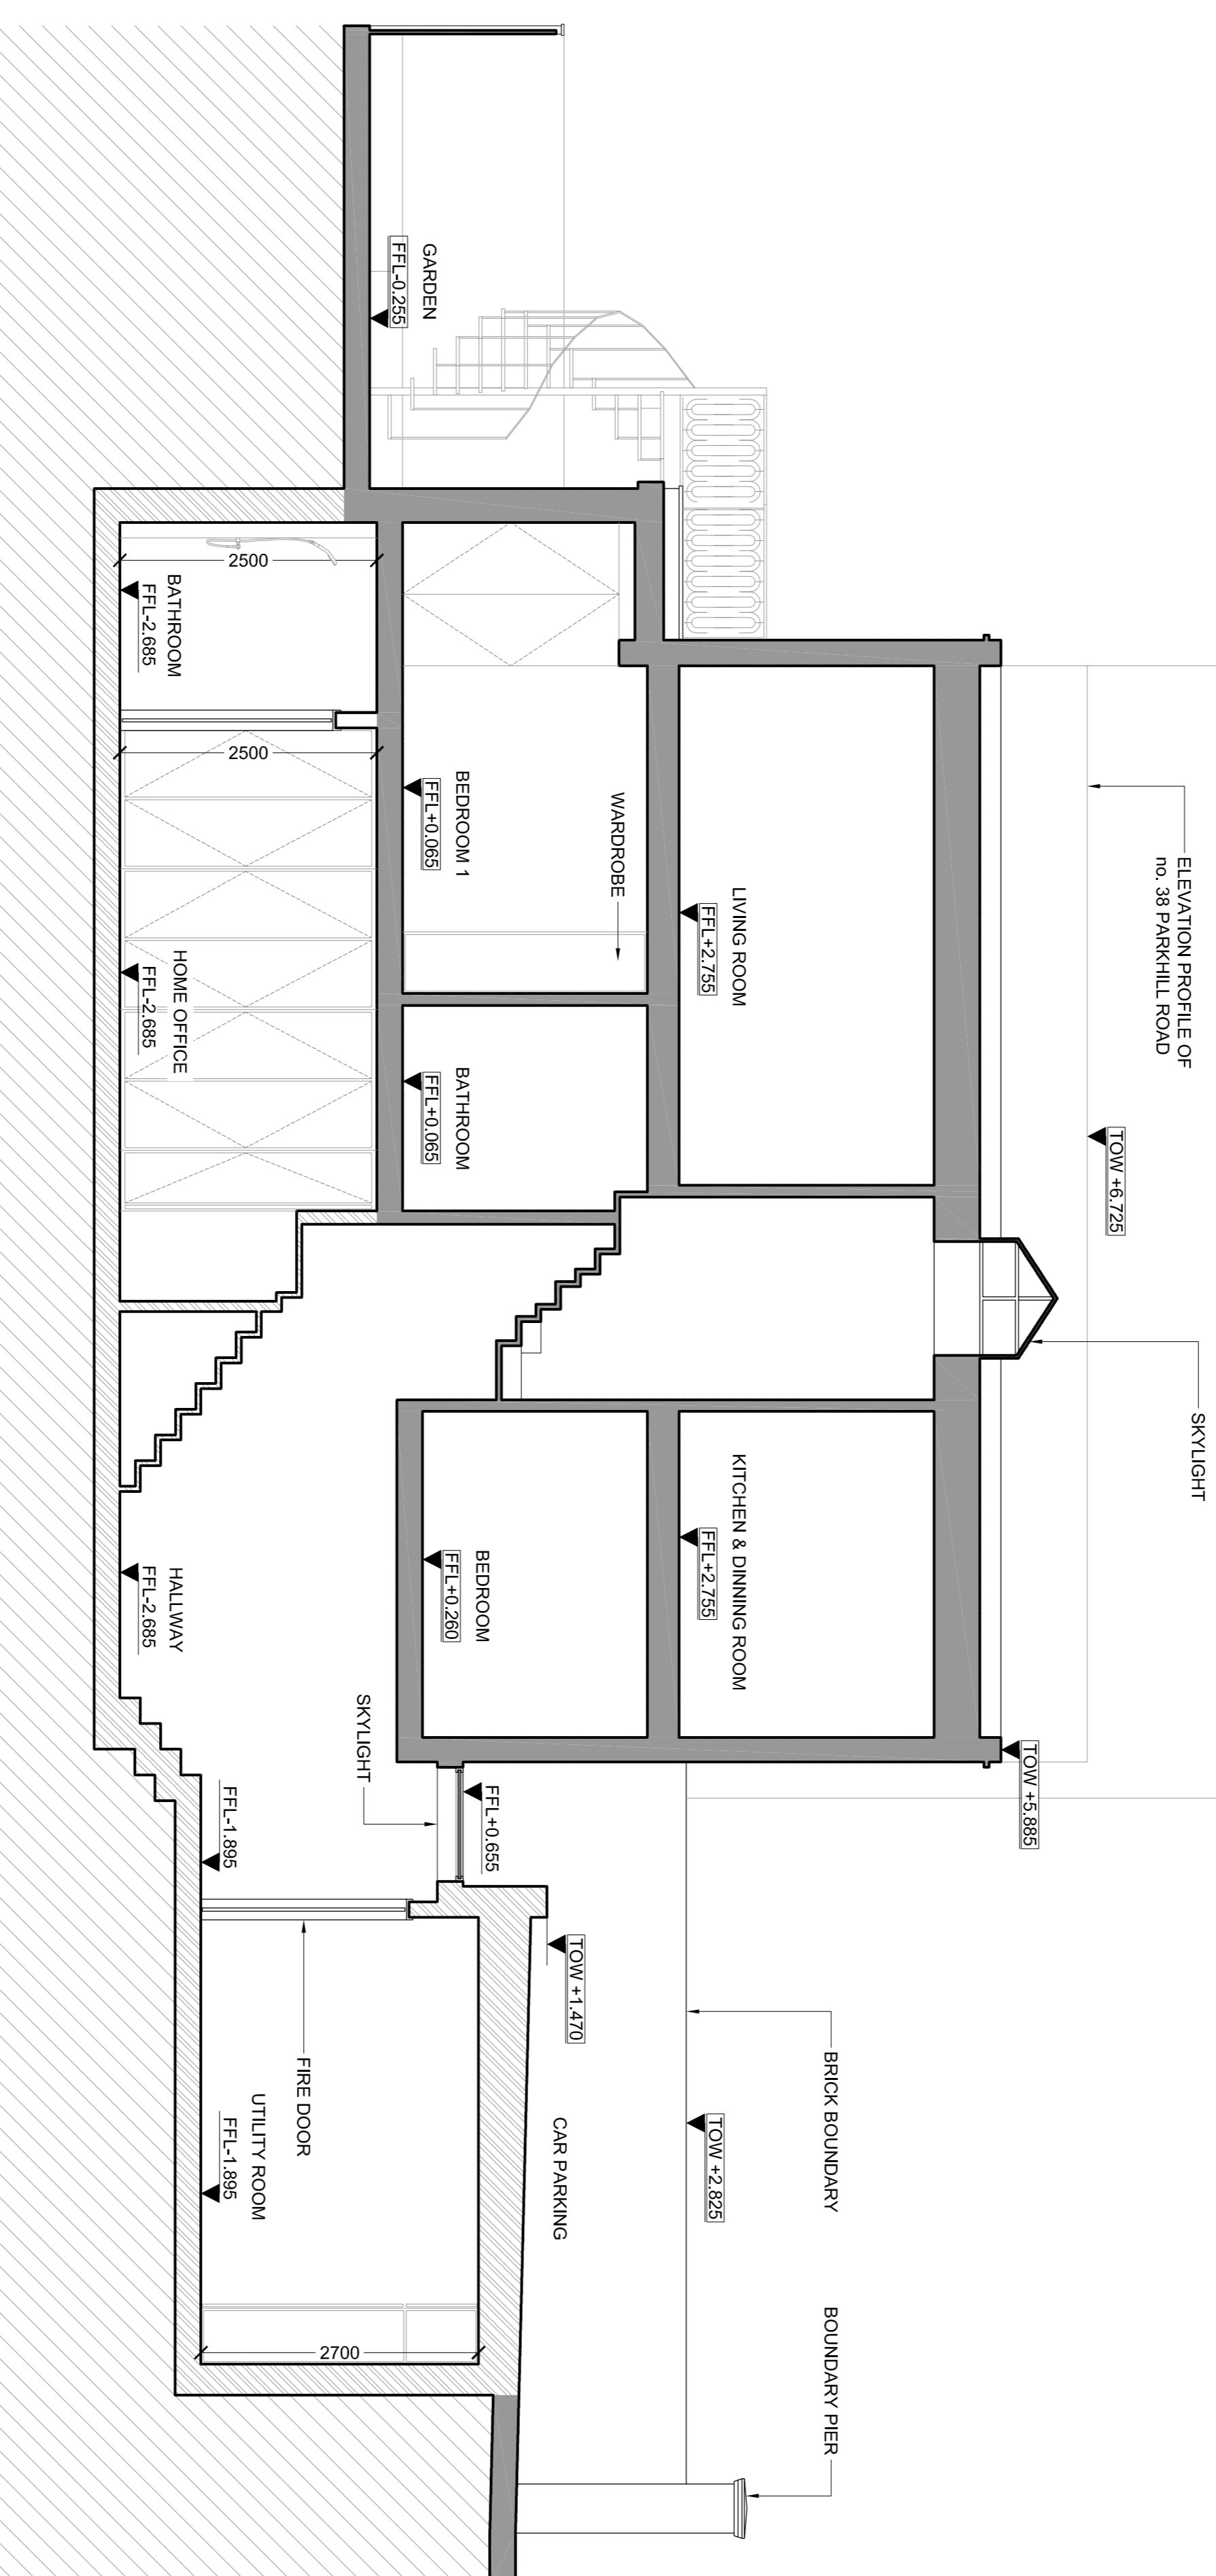


KEYPLAN:

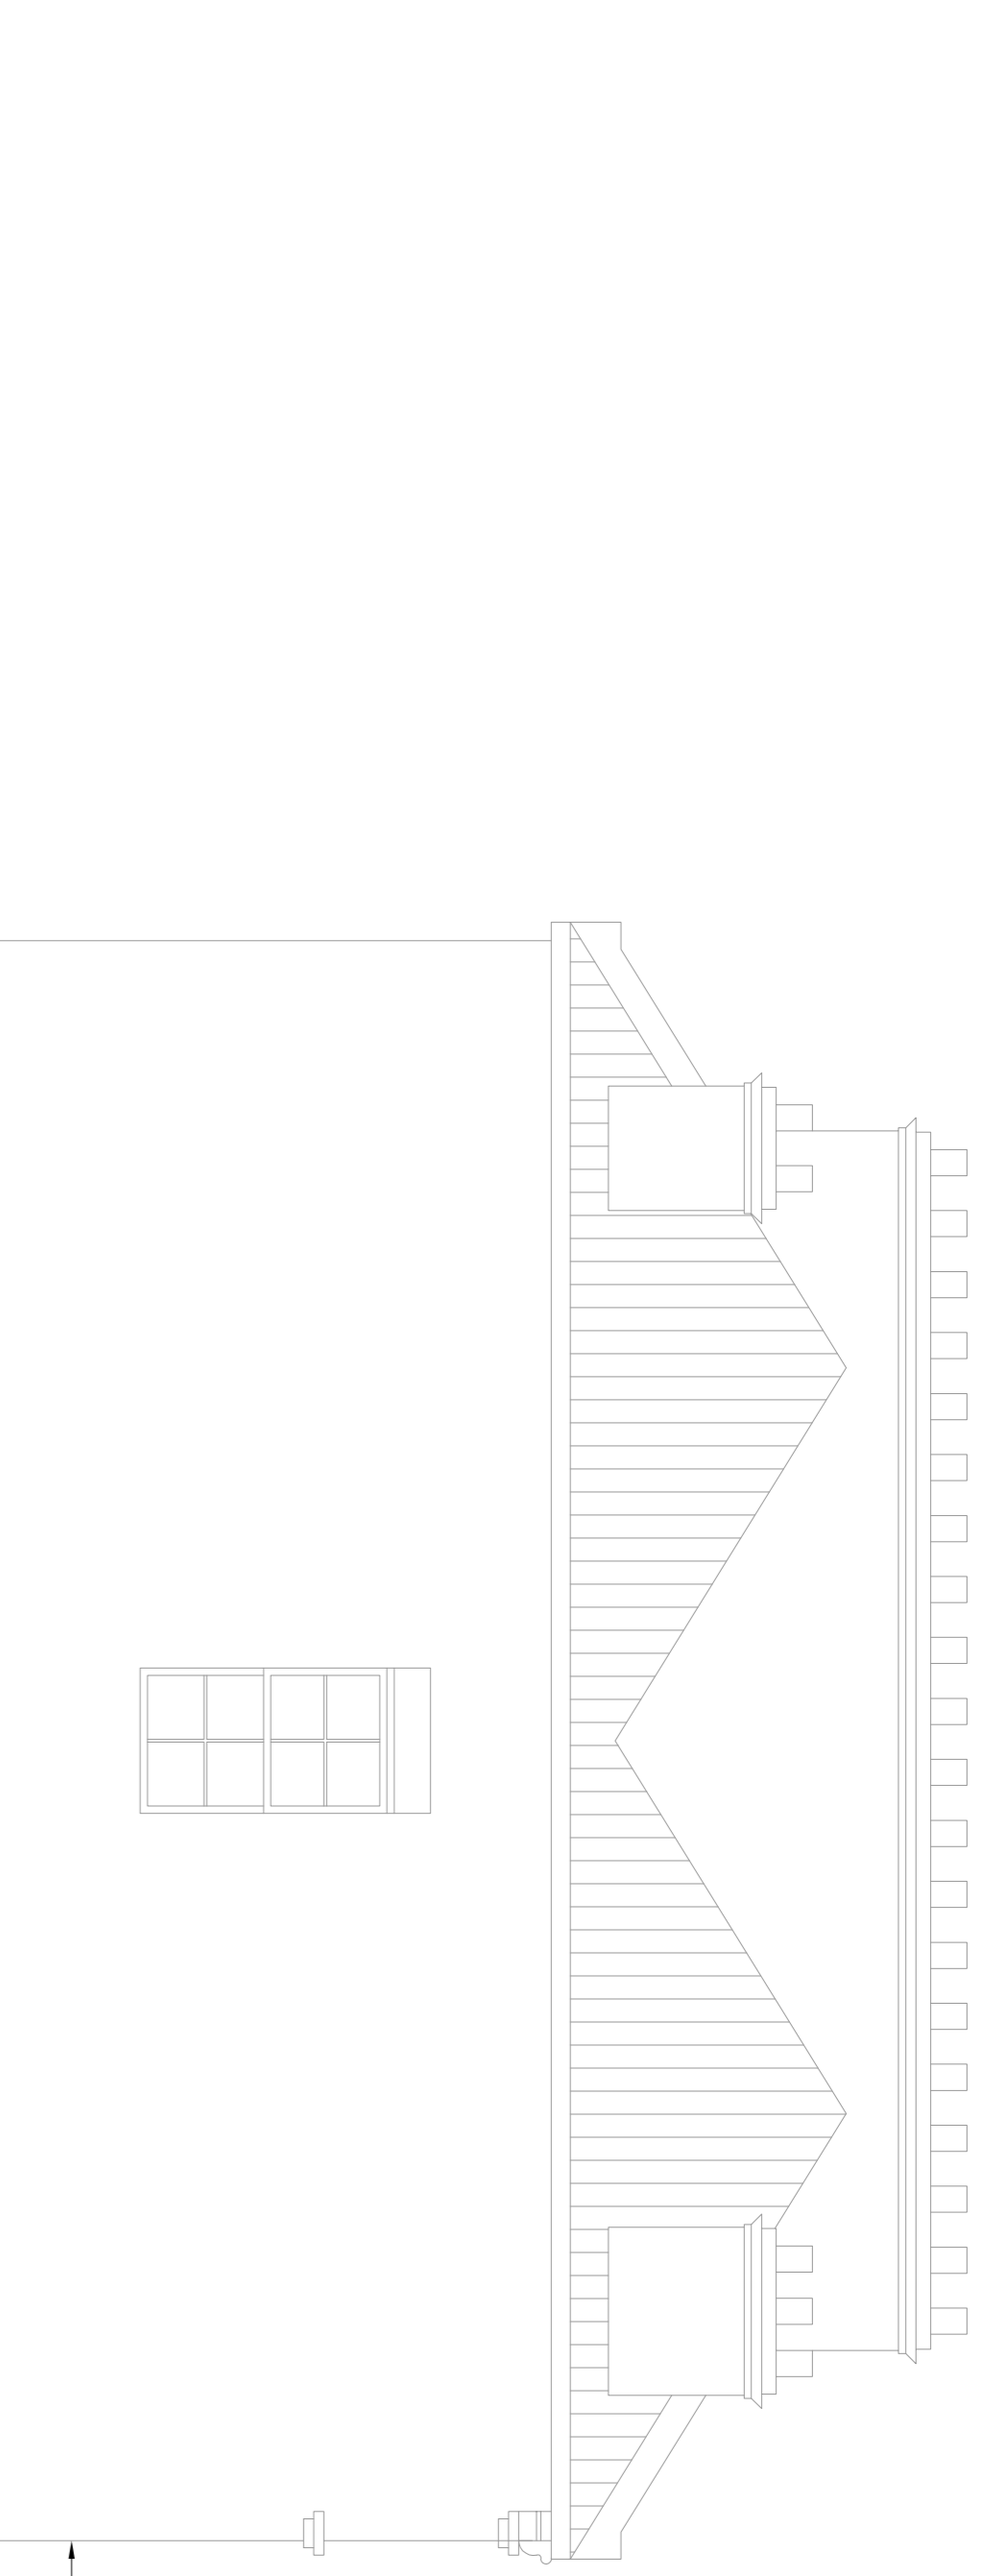

1 PROPOSED SECTION B
SCALE 1:50@A1

- NOTES:
1. This drawing shall be read in conjunction with all relevant contract drawings and specifications.
 2. NOT FOR CONSTRUCTION. This drawing is a design intent drawing only and produces from an unverified survey. Contractor to procure a detailed survey by employing a specialist survey company prior to construction.
 3. All dimensions are in millimetres unless otherwise specified.
 4. All levels in metres unless otherwise specified.
 5. All dimensions and sizes of units to be verified by the contractor on shop drawings.
 6. All materials to be specified by the contractor on shop drawings.
 7. All steelwork to be galvanneal unless otherwise stated.
 8. All concrete structures/members to structural engineer's detail.
 9. All support structures to manufacturer's detail.
 10. All steelwork to be stainless steel unless otherwise specified and approved by d4p - uk limited and the engineer.
 11. All fire supporting measures to contractor design and approved by d4p - uk limited and the engineer.
 12. All symbols to be stainless steel unless otherwise specified and to engineers detail.
 13. All materials/specifications planned at nursery level.
 14. Fills are for guidance purposes only, setting out shall be to spot levels.

LEGEND:

REV	DATE	DRAWN	CHECKED	REASON
C	30.06.18	MNP	AM	LAYOUT REVIEWED & FIRE DOOR ANNOTATION
B	02.05.17	MNP	AM	PLANNING APPLICATION
A	29.01.16	MNP	AM	ISSUED FOR REPLICATION/ADVISE

DRAWING STATUS: **INFORMATION**

PROJECT STAGE: **PRE-APPLICATION**

PROJECT: 40A PARKHILL ROAD
CLIENT: BEN MIRANDA

ARCHITECT: ENGINEERS



d4p-uk limited, Crown House,
72a Harpenden Street, Harpenden, Hertfordshire, AL5 2JH

DRAWING NAME: **PROPOSED SECTION - SHEET 2**

SCALE: 1:50@A1
DRAWN: MNP
CHECKED: AM
DATE: 25.01.16

PROJECT REF: 02L068
DRAWING REF: PD004
REVISION: C

