
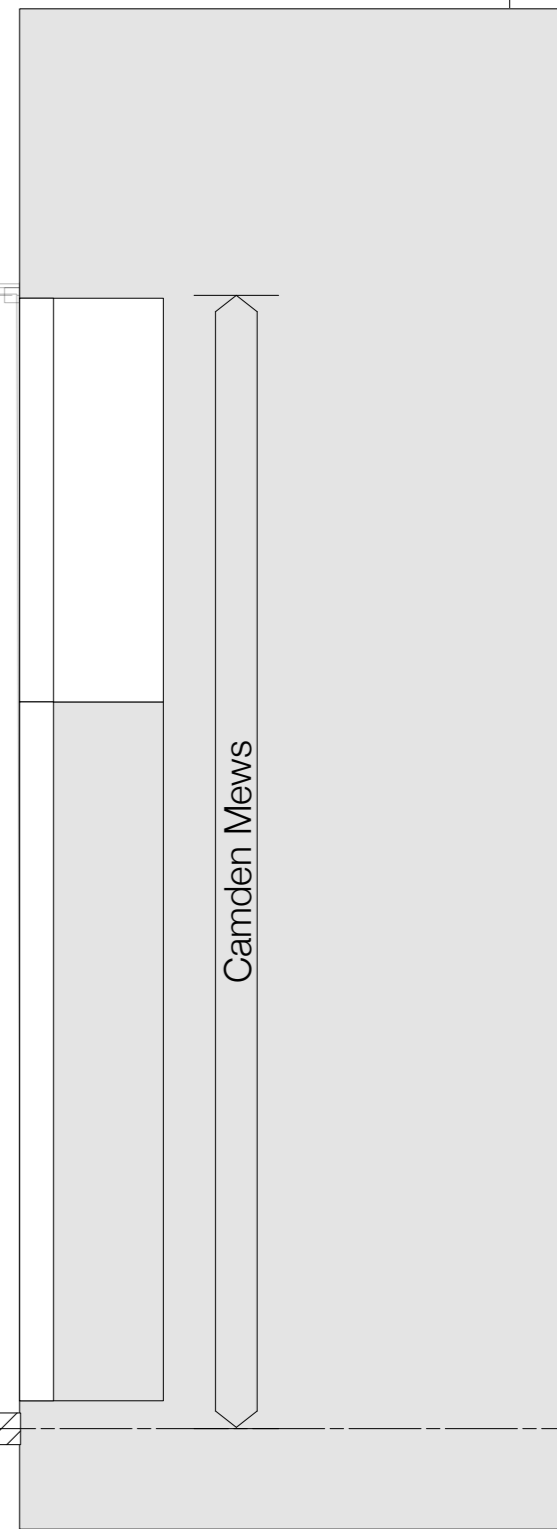


Drawing to be read in conjunction with consultants information.
 Do not scale from drawing.
 All dimensions to be checked on site.
 Notify Architect of any discrepancies.
Drawing to be used solely for purposes indicated.

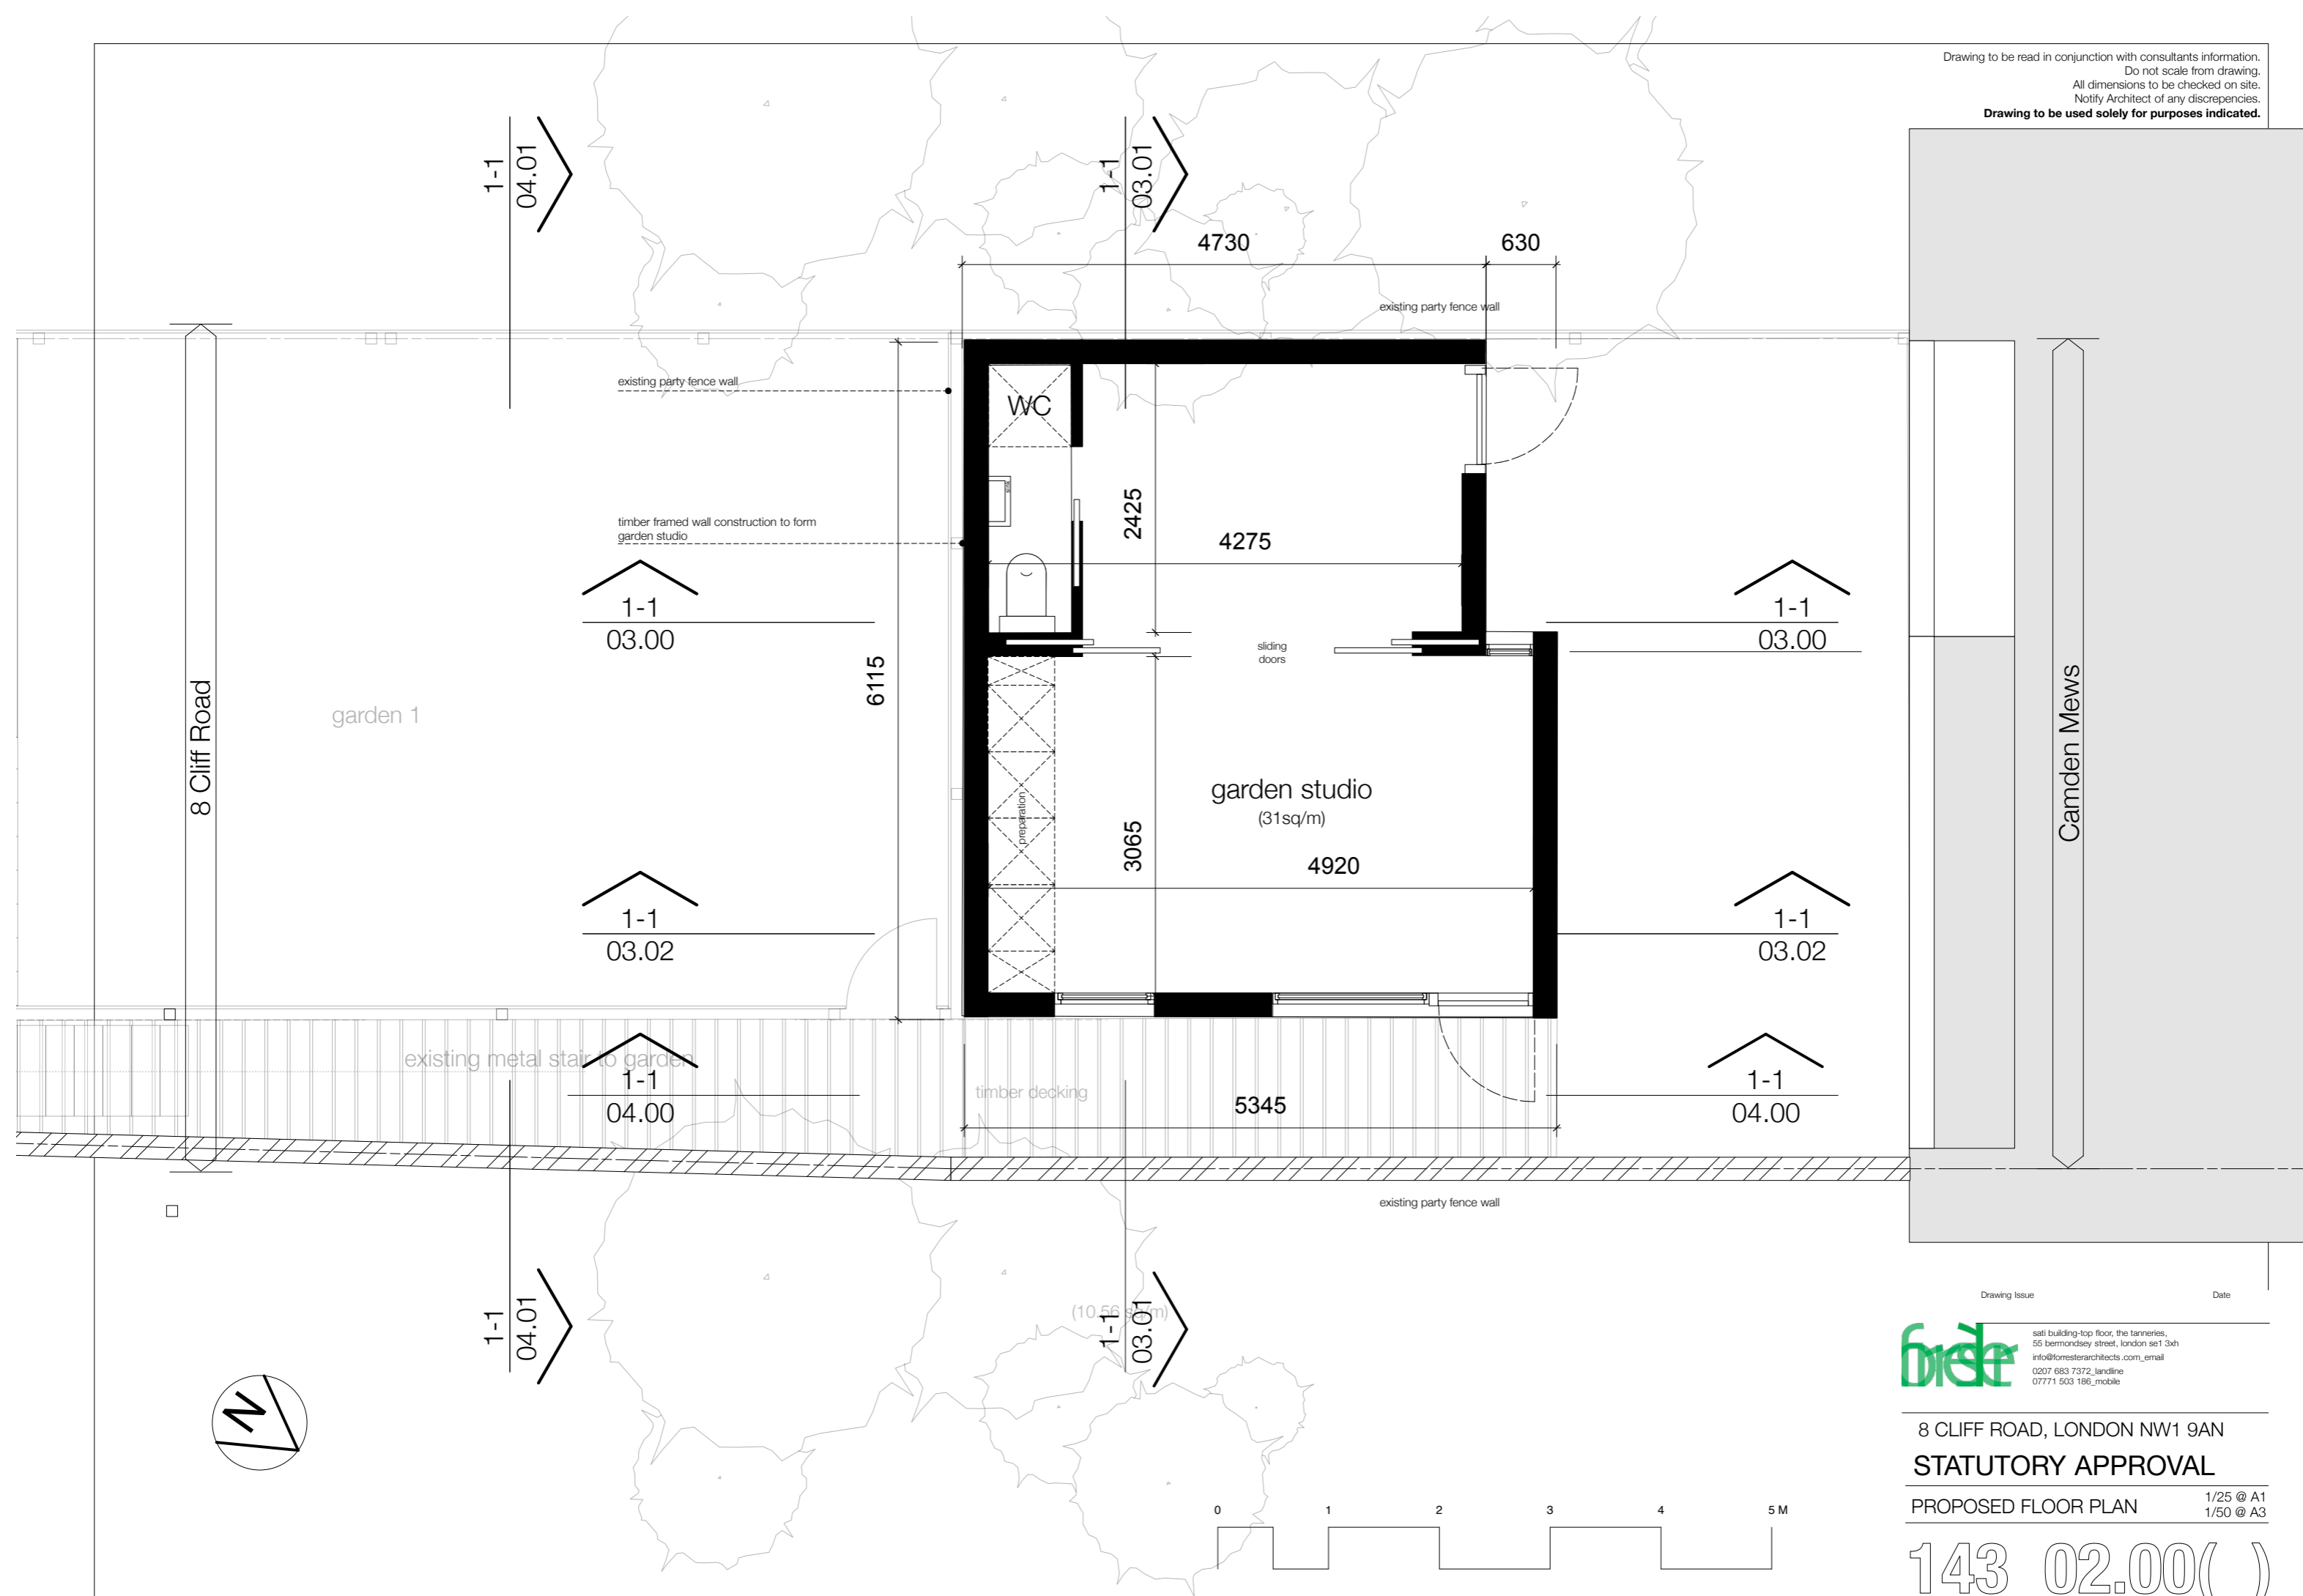

Drawing Issue _____ Date _____

fore
 sati building-top floor, the tanneries,
 55 bermondsey street, london se1 3xh
 info@foresterarchitects.com_email
 0207 683 7372_landline
 07771 503 186_mobile

8 CLIFF ROAD, LONDON NW1 9AN
STATUTORY APPROVAL

PROPOSED FLOOR PLAN 1/25 @ A1
 1/50 @ A3

143_02.00()

8 Cliff Road

Camden Mews

