
Drawing to be read in conjunction with consultants information.

Do not scale from drawing.

All dimensions to be checked on site.

Notify Architect of any discrepencies.

Drawing to be used solely for purposes indicated.

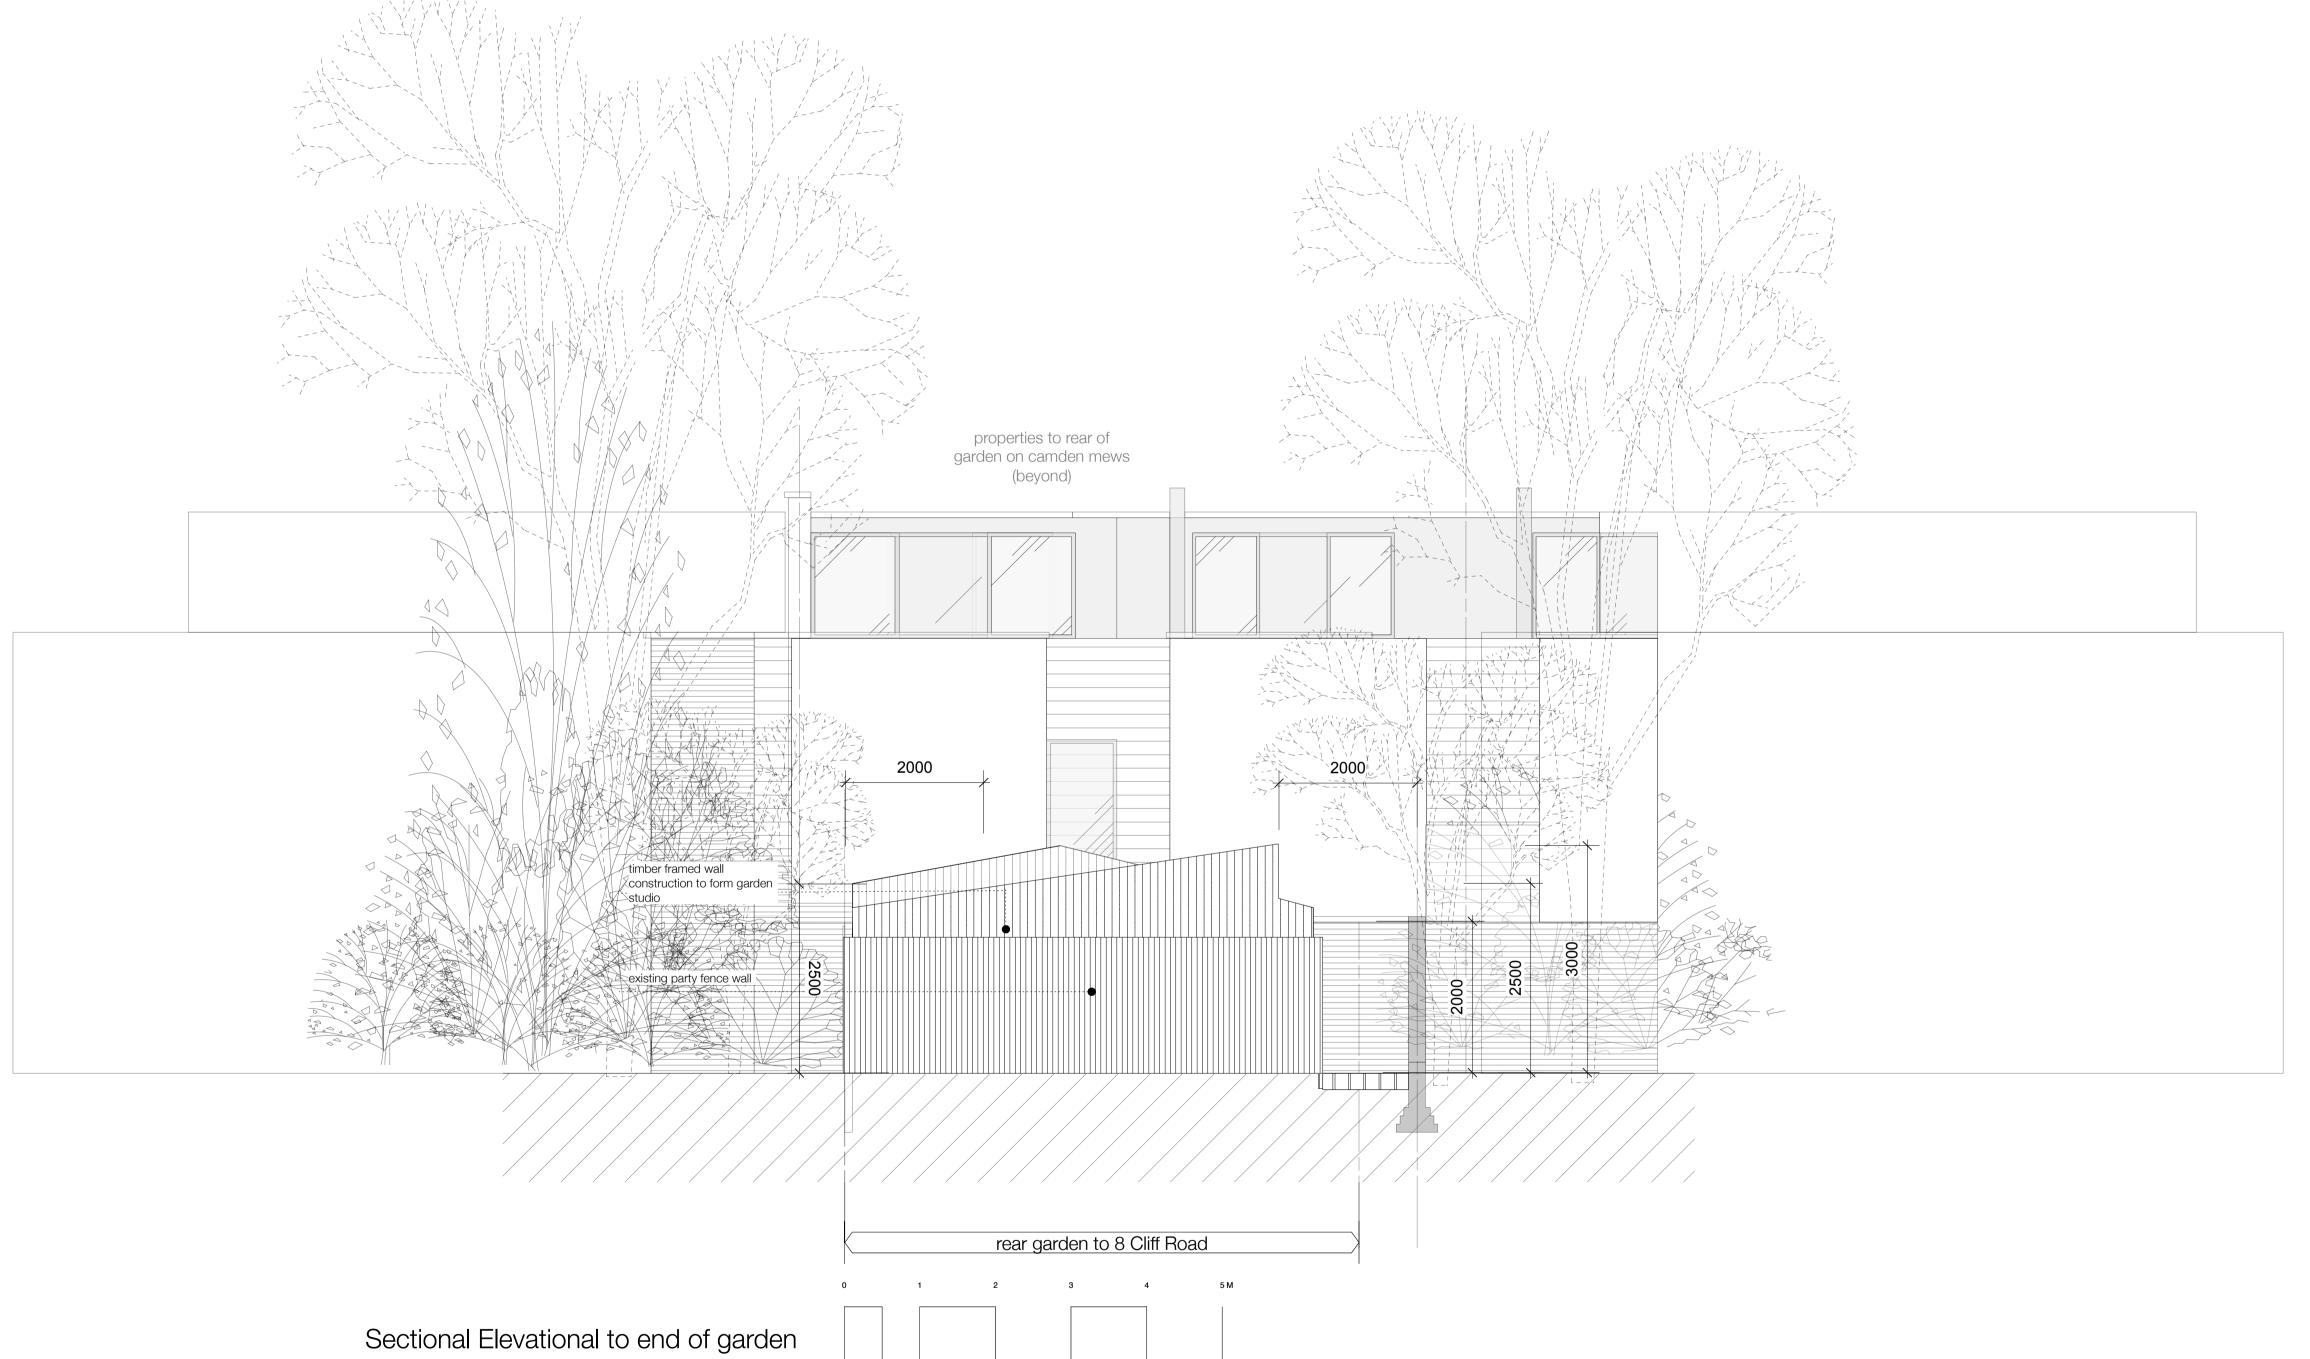

studio 34, harcombe road, london n16 0sa\_post info@forresterarchitects.com\_email 0207 683 7372\_landline

8 CLIFF ROAD, LONDON NW1 9AN

STATUTORY APPROVAL

PROPOSED ELEVATION

1/50 @ A1 Scale 1/100 @ A3