





Proprietary acoustic kit




Condenser unit

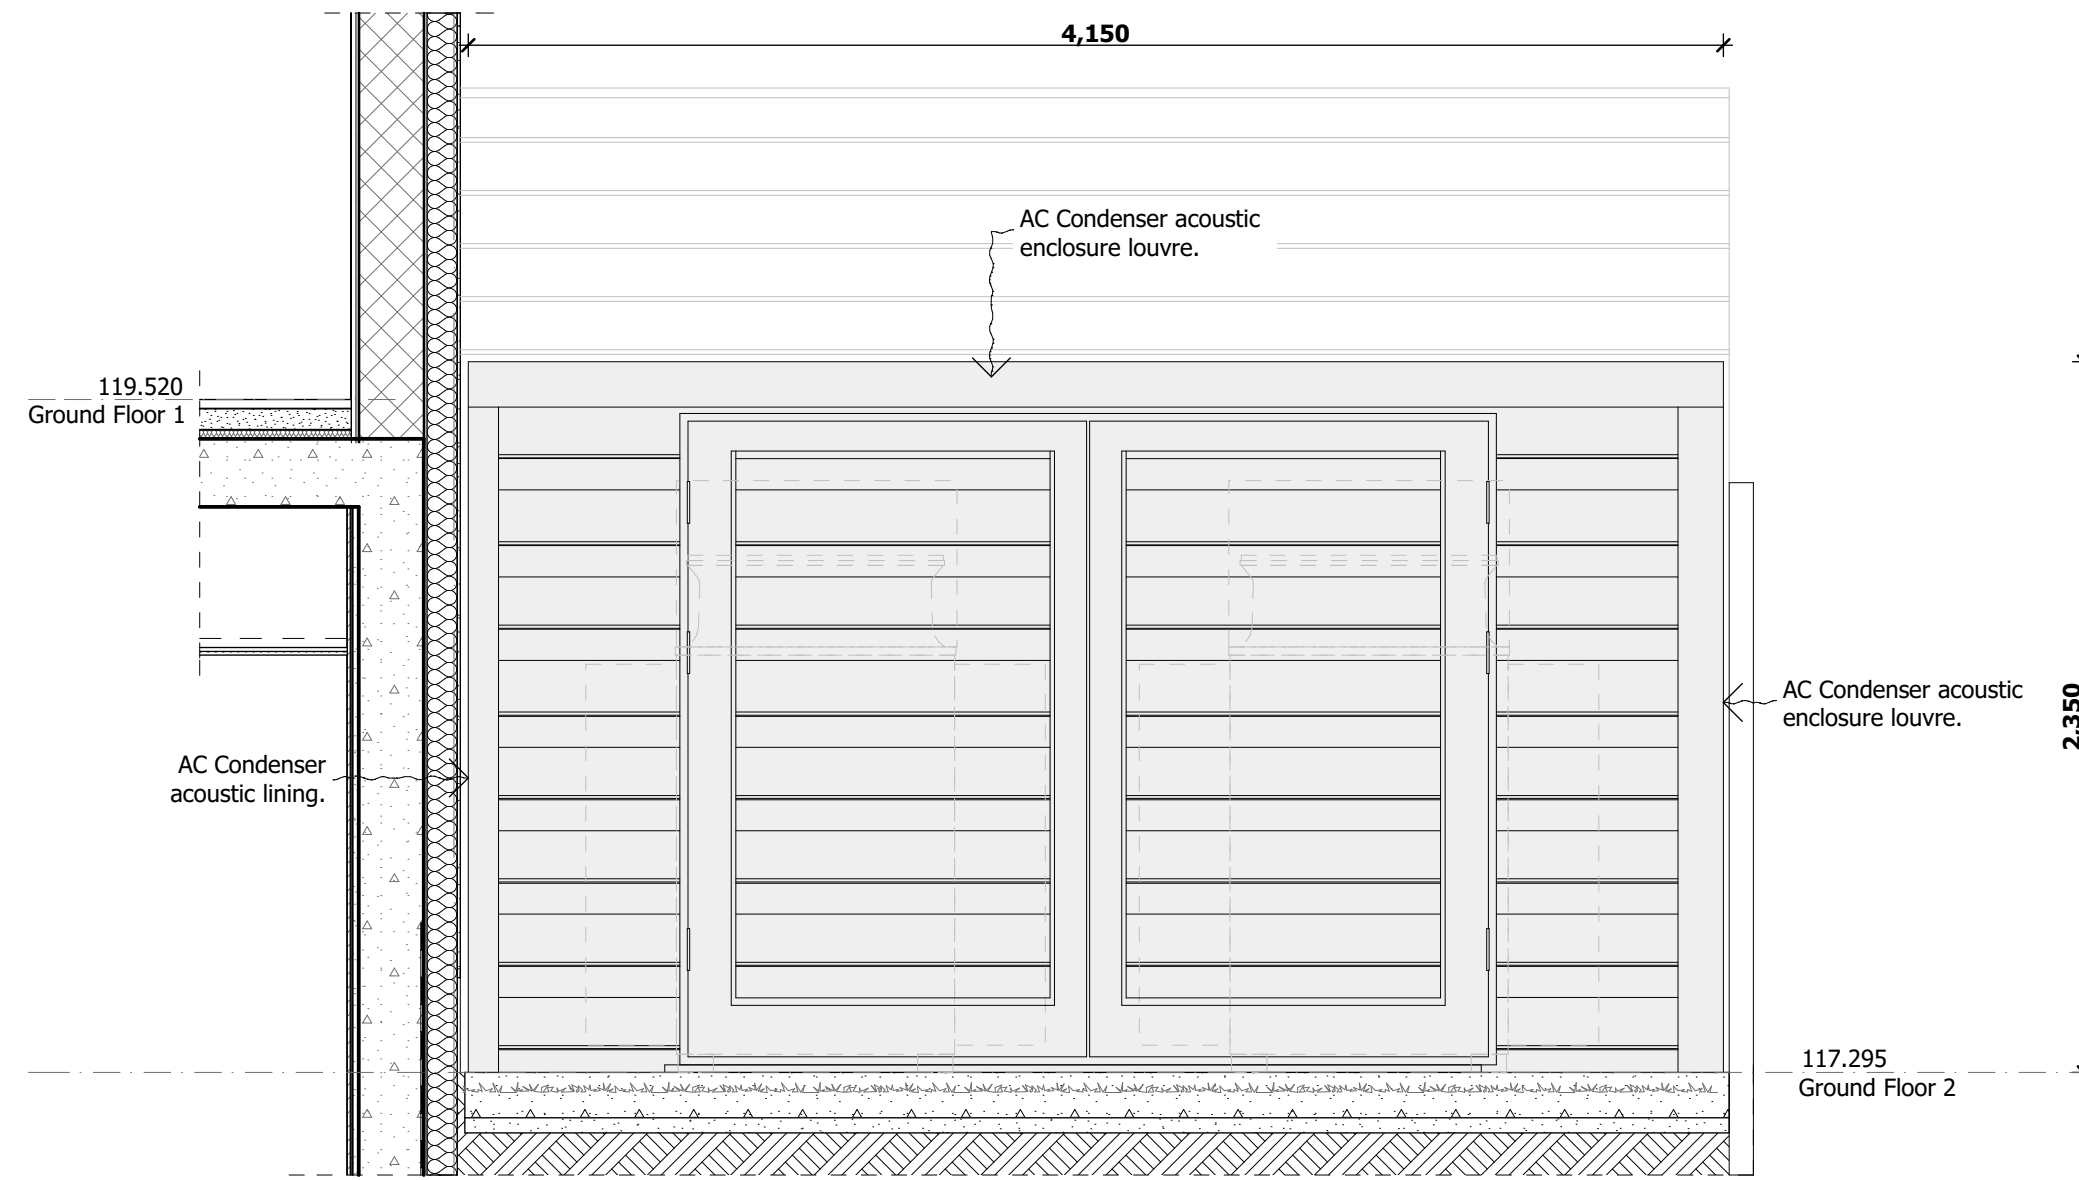


3 SCALE 1:25 @ A1, 1:50 @ A3
AC ENCLOSURE - ELEVATION

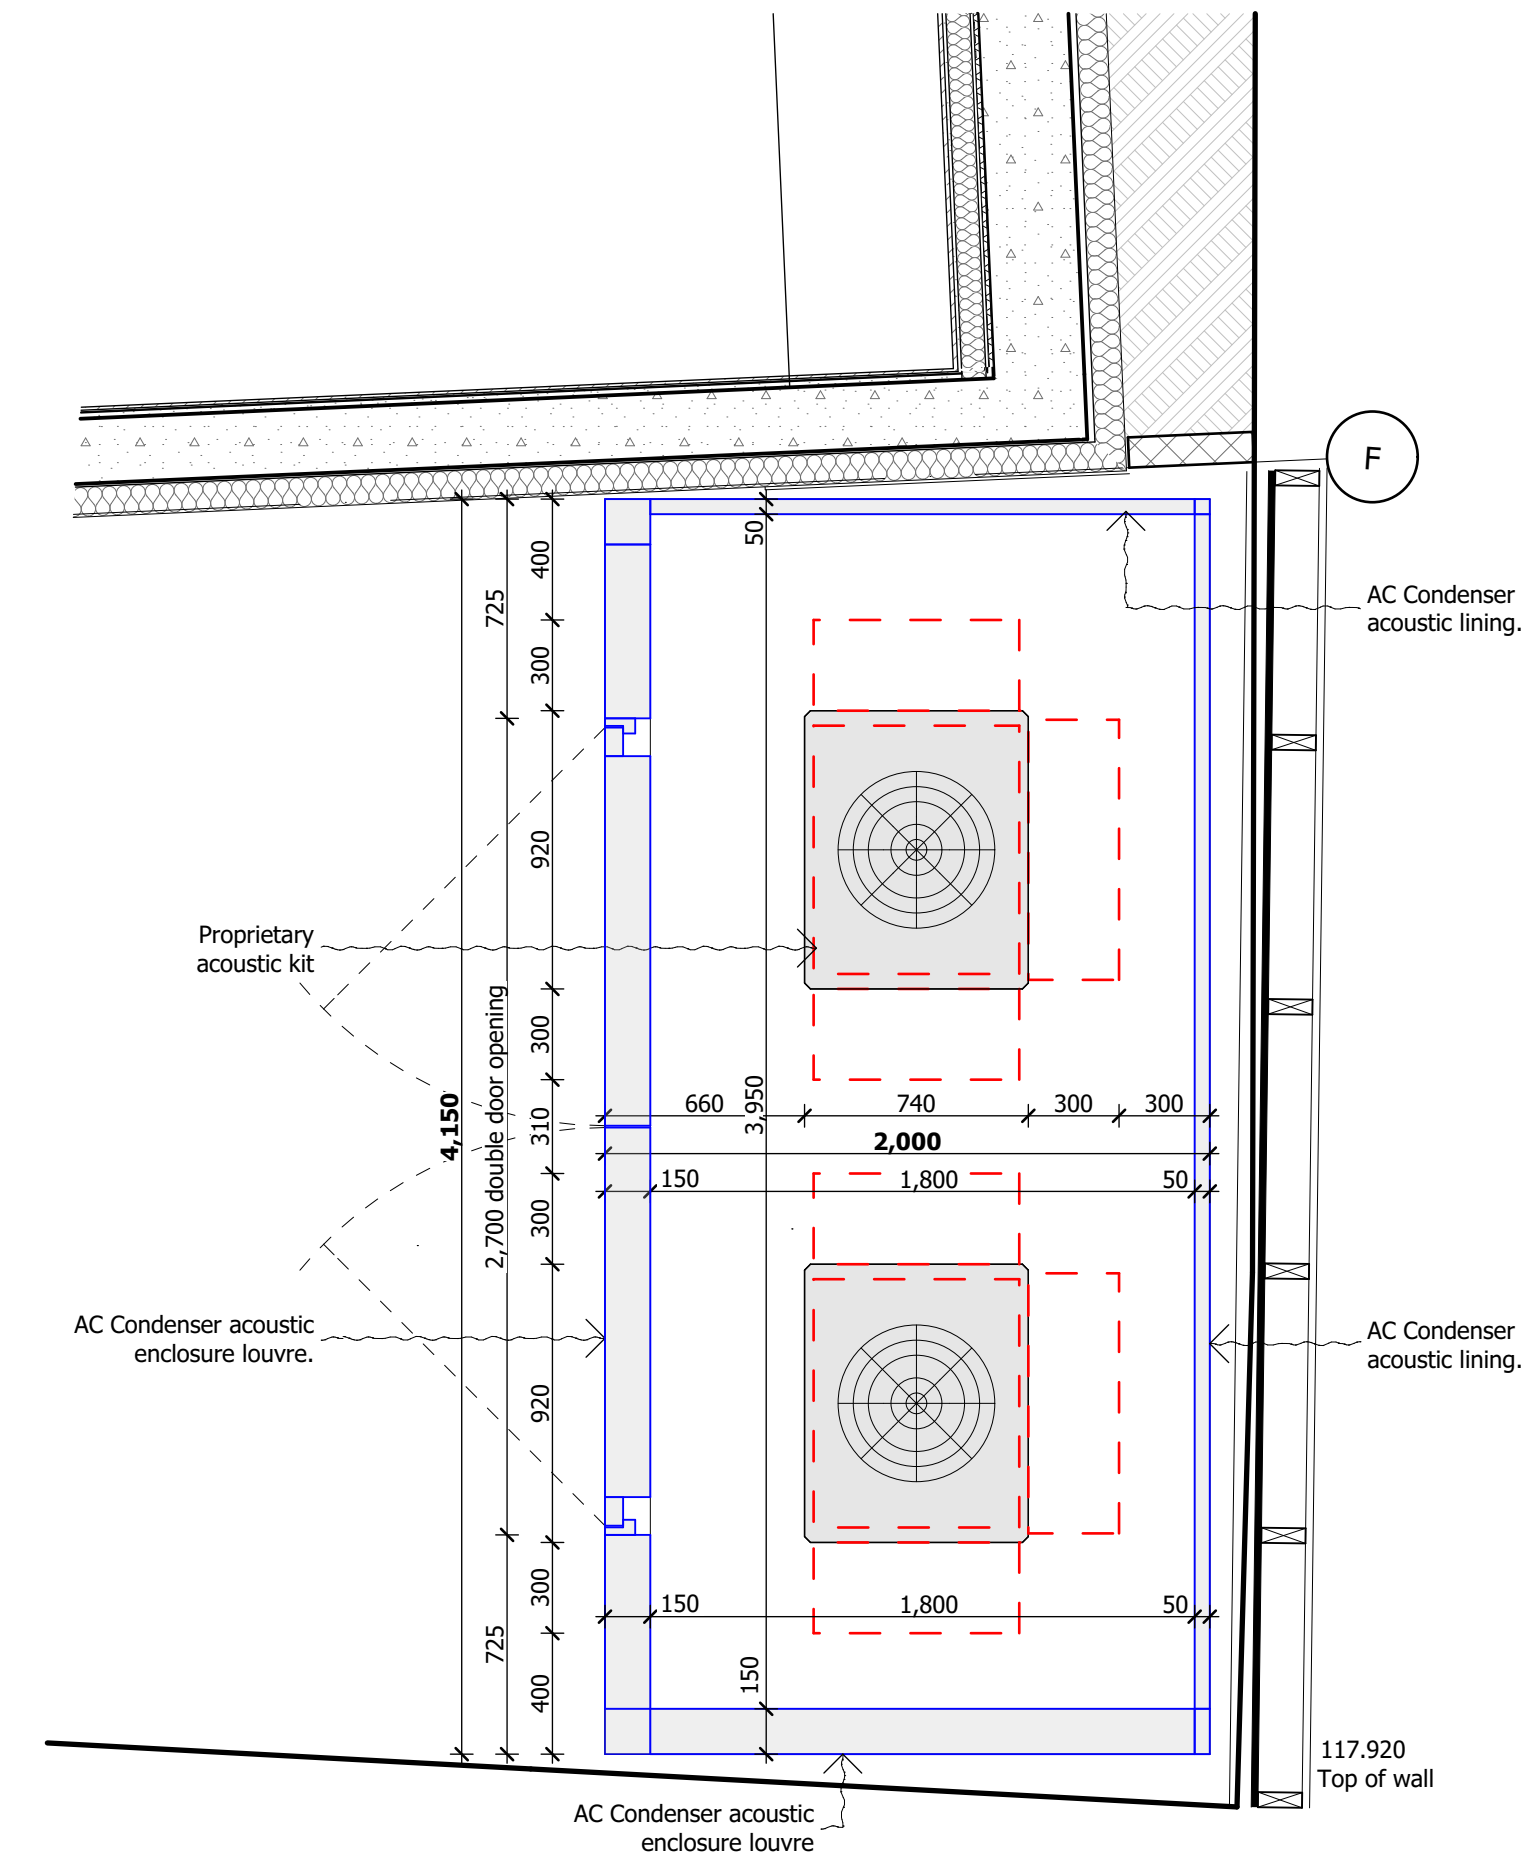


5 SCALE 1:25 @ A1, 1:50 @ A3
AC ENCLOSURE - PLAN

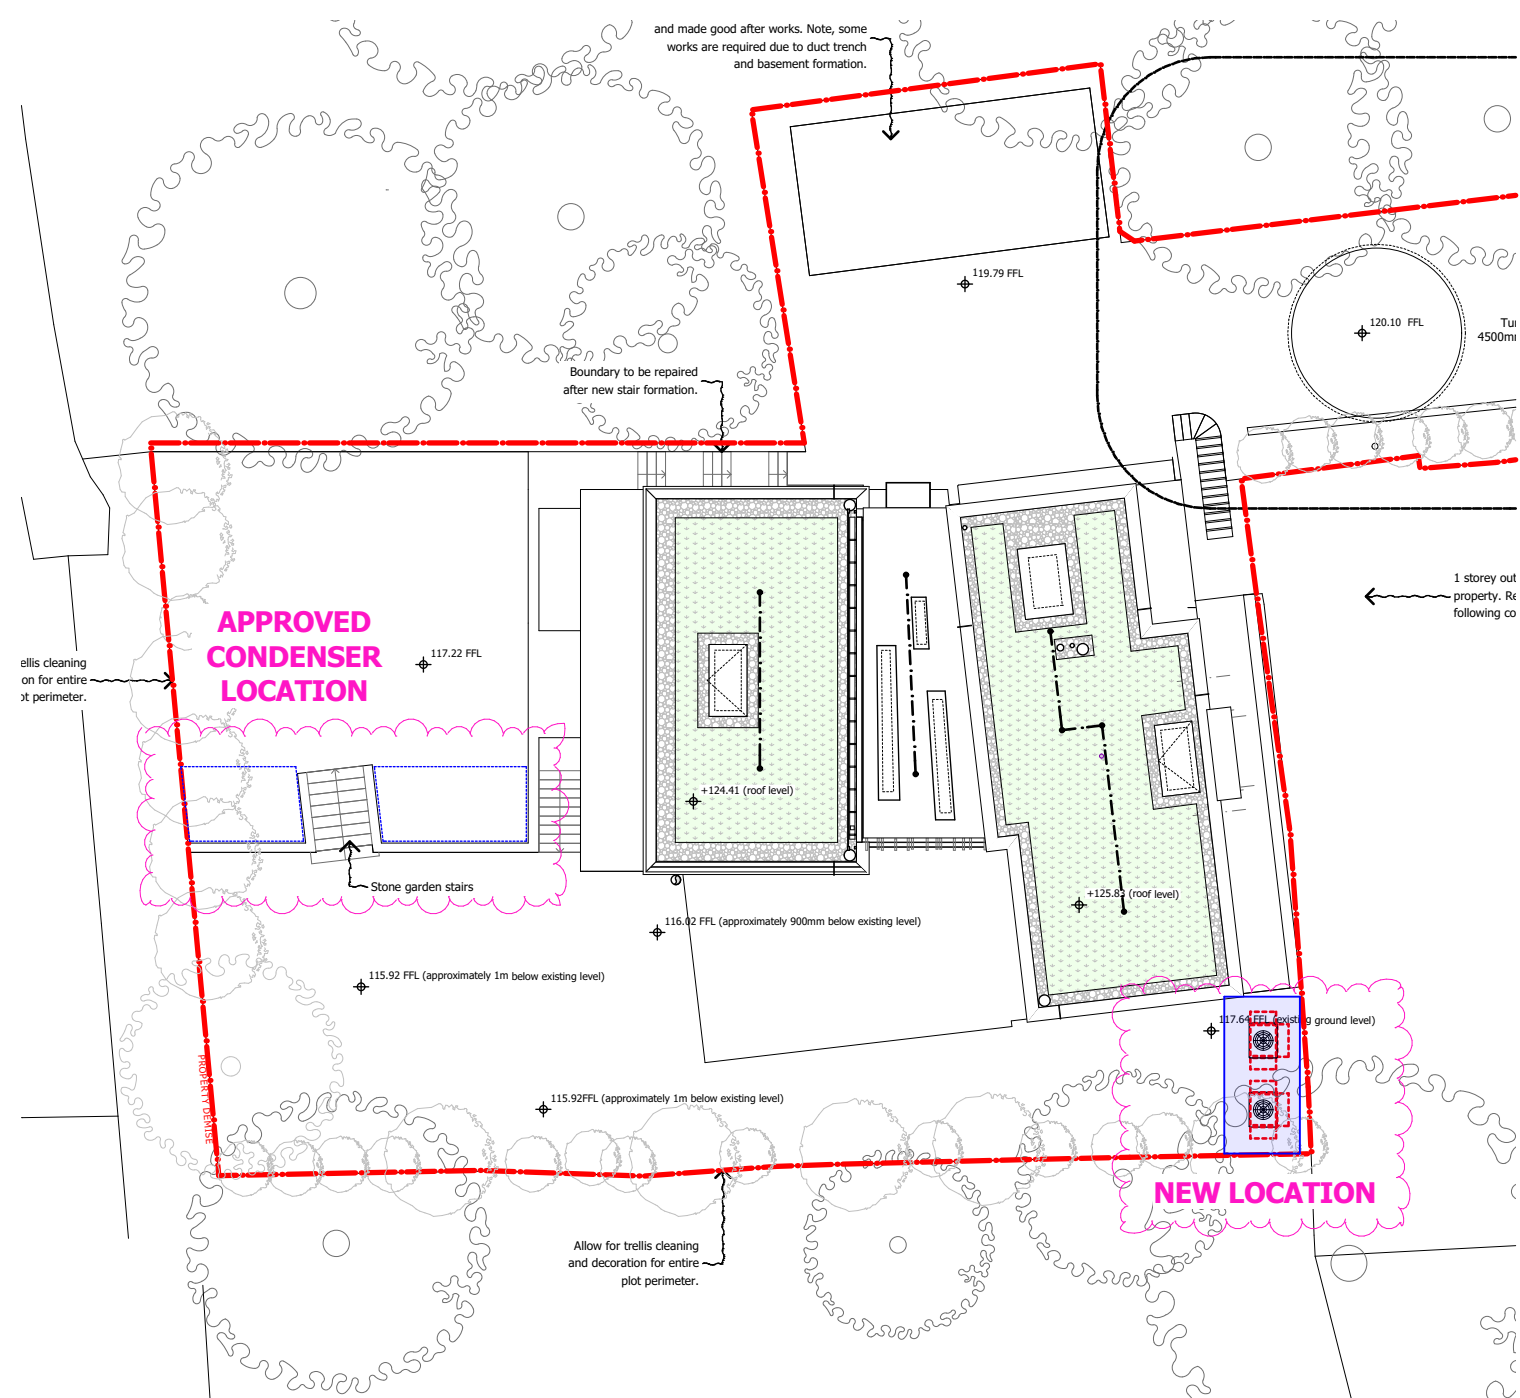

2 SCALE 1:200 @ A1
AC ENCLOSURE - LOCATION PLAN

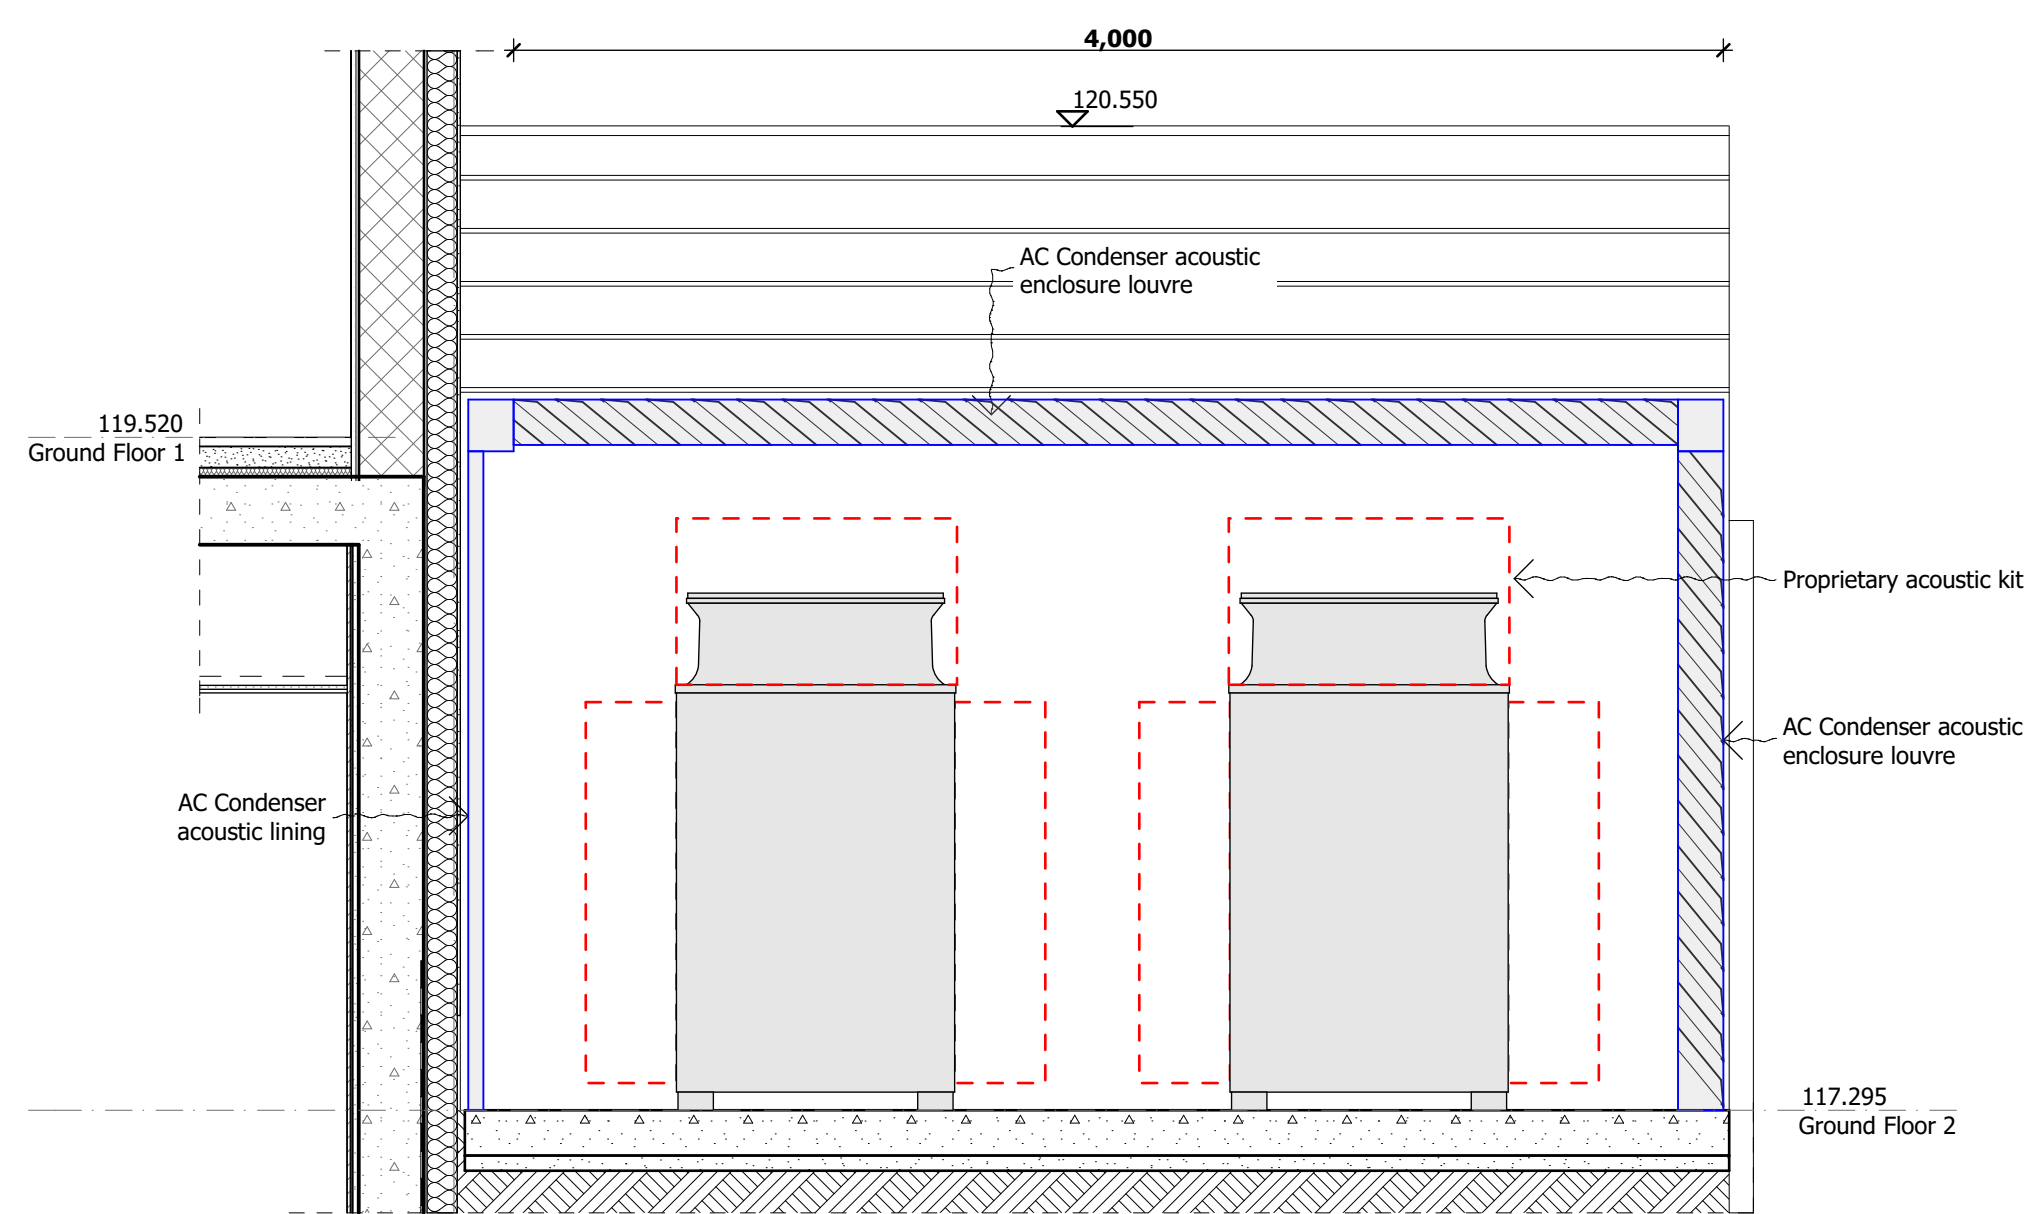

4 SCALE 1:25 @ A1, 1:50 @ A3
AC ENCLOSURE - SECTION

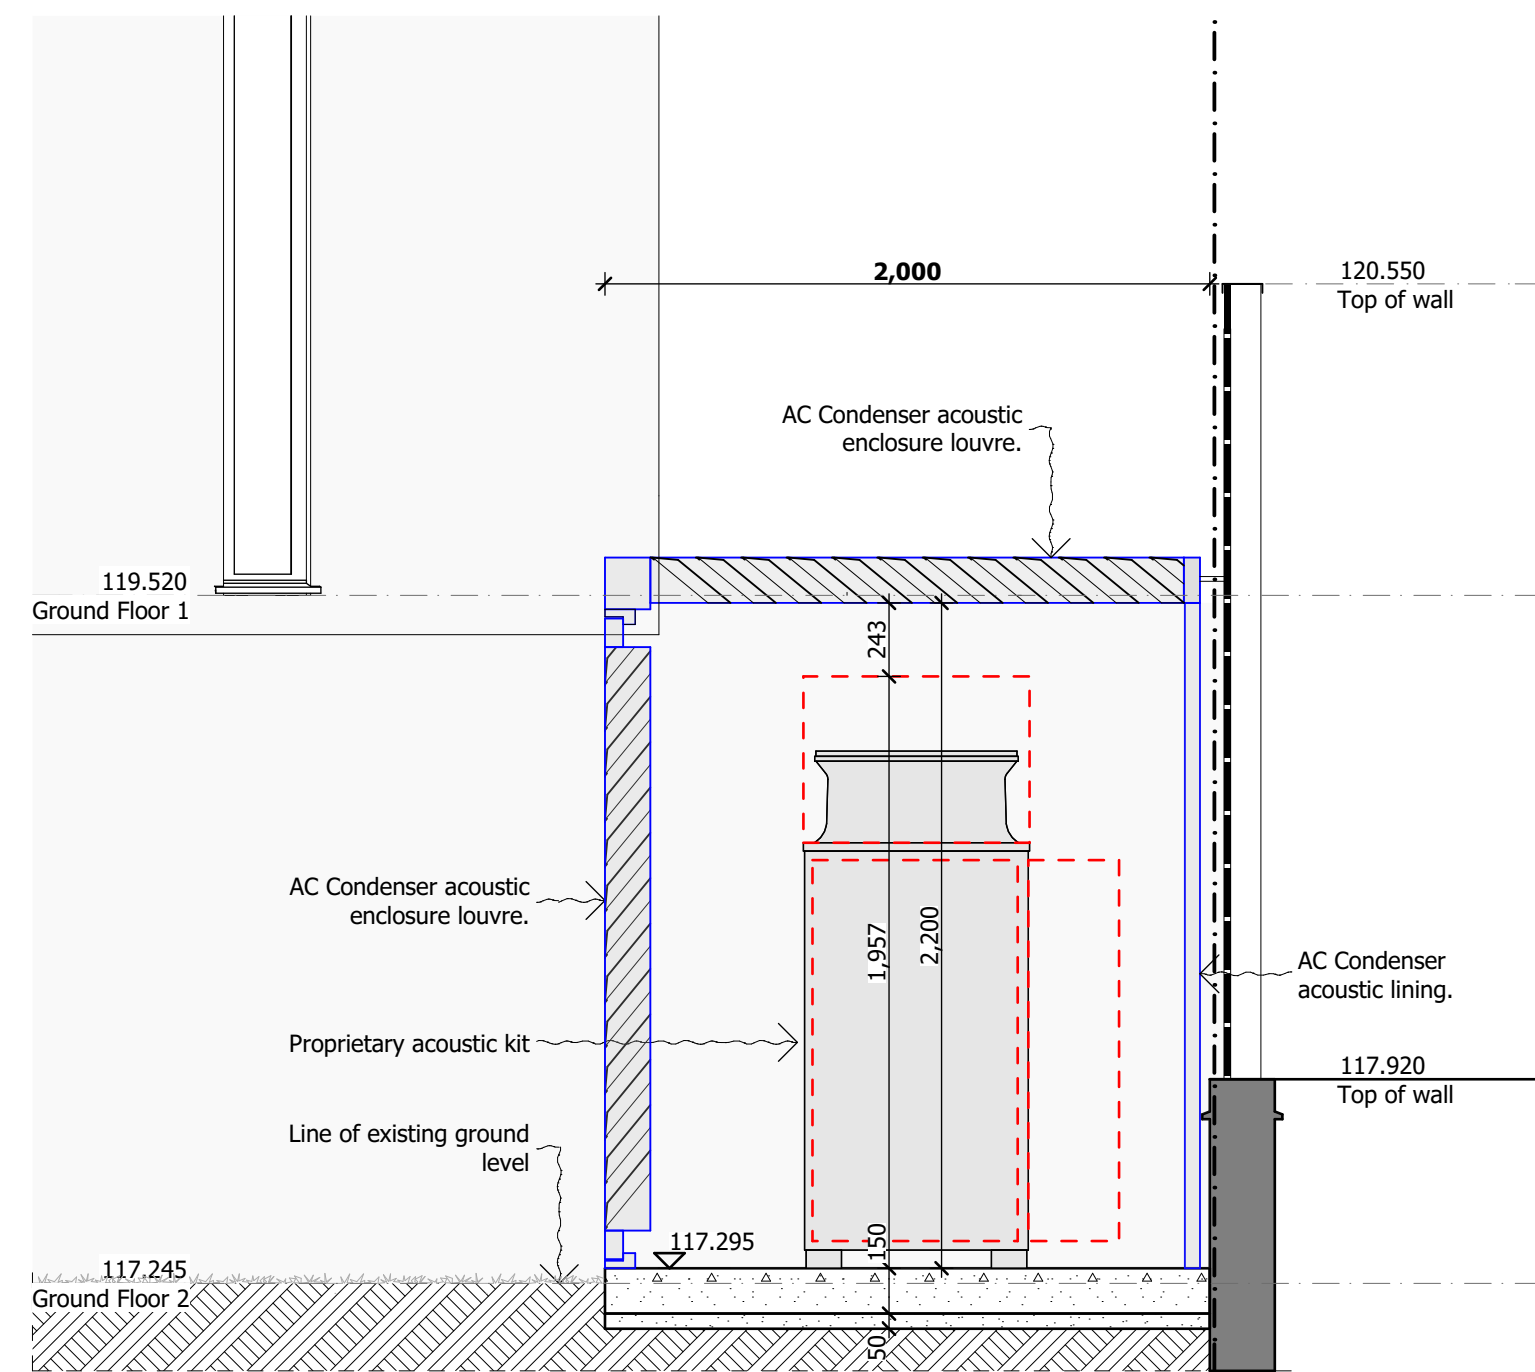

6 SCALE 1:25 @ A1, 1:50 @ A3
AC ENCLOSURE - SECTION

DO NOT SCALE FROM THIS DRAWING

Figured dimensions only are to be taken from this drawing. All dimensions are to be checked on site before any work is put in hand. If in doubt, ask.

All SHH drawings to be read in conjunction with relevant SHH Finishes, Sanitaryware, Lighting & Ironmongery schedules.

Any discrepancies to be highlighted to SHH prior to procurement and in good time.

Copyright © Spence Harris Hogan Limited 2014
Registered in England & Wales. Registered No. 261 0615
SHH is the trading name of Spence Harris Hogan Limited

Legends & Notes:

Refer to Environmental Noise Survey attachments for information on acoustic louvres, proprietary attenuators and condenser units.

PL01/07.06.2018 Issued for Planning PG

Rev Date Descriptor Atr



RIBA MEMBER
Chartered Practice

1 Vencourt Place, Ravenscourt Park
HammerSmith, London W6 9NU
Phone: +44 (0) 20 8600 4171 Email: info@shh.co.uk
shh.co.uk

Project:

Branch Hill
17 Branch Hill, Hampstead
NW3 7NA

Client:
Private Client

Drawing Title:
400 Construction Details

Condenser Enclosure

(Project number/DWG number/Revision:)

(779)461_PL01