

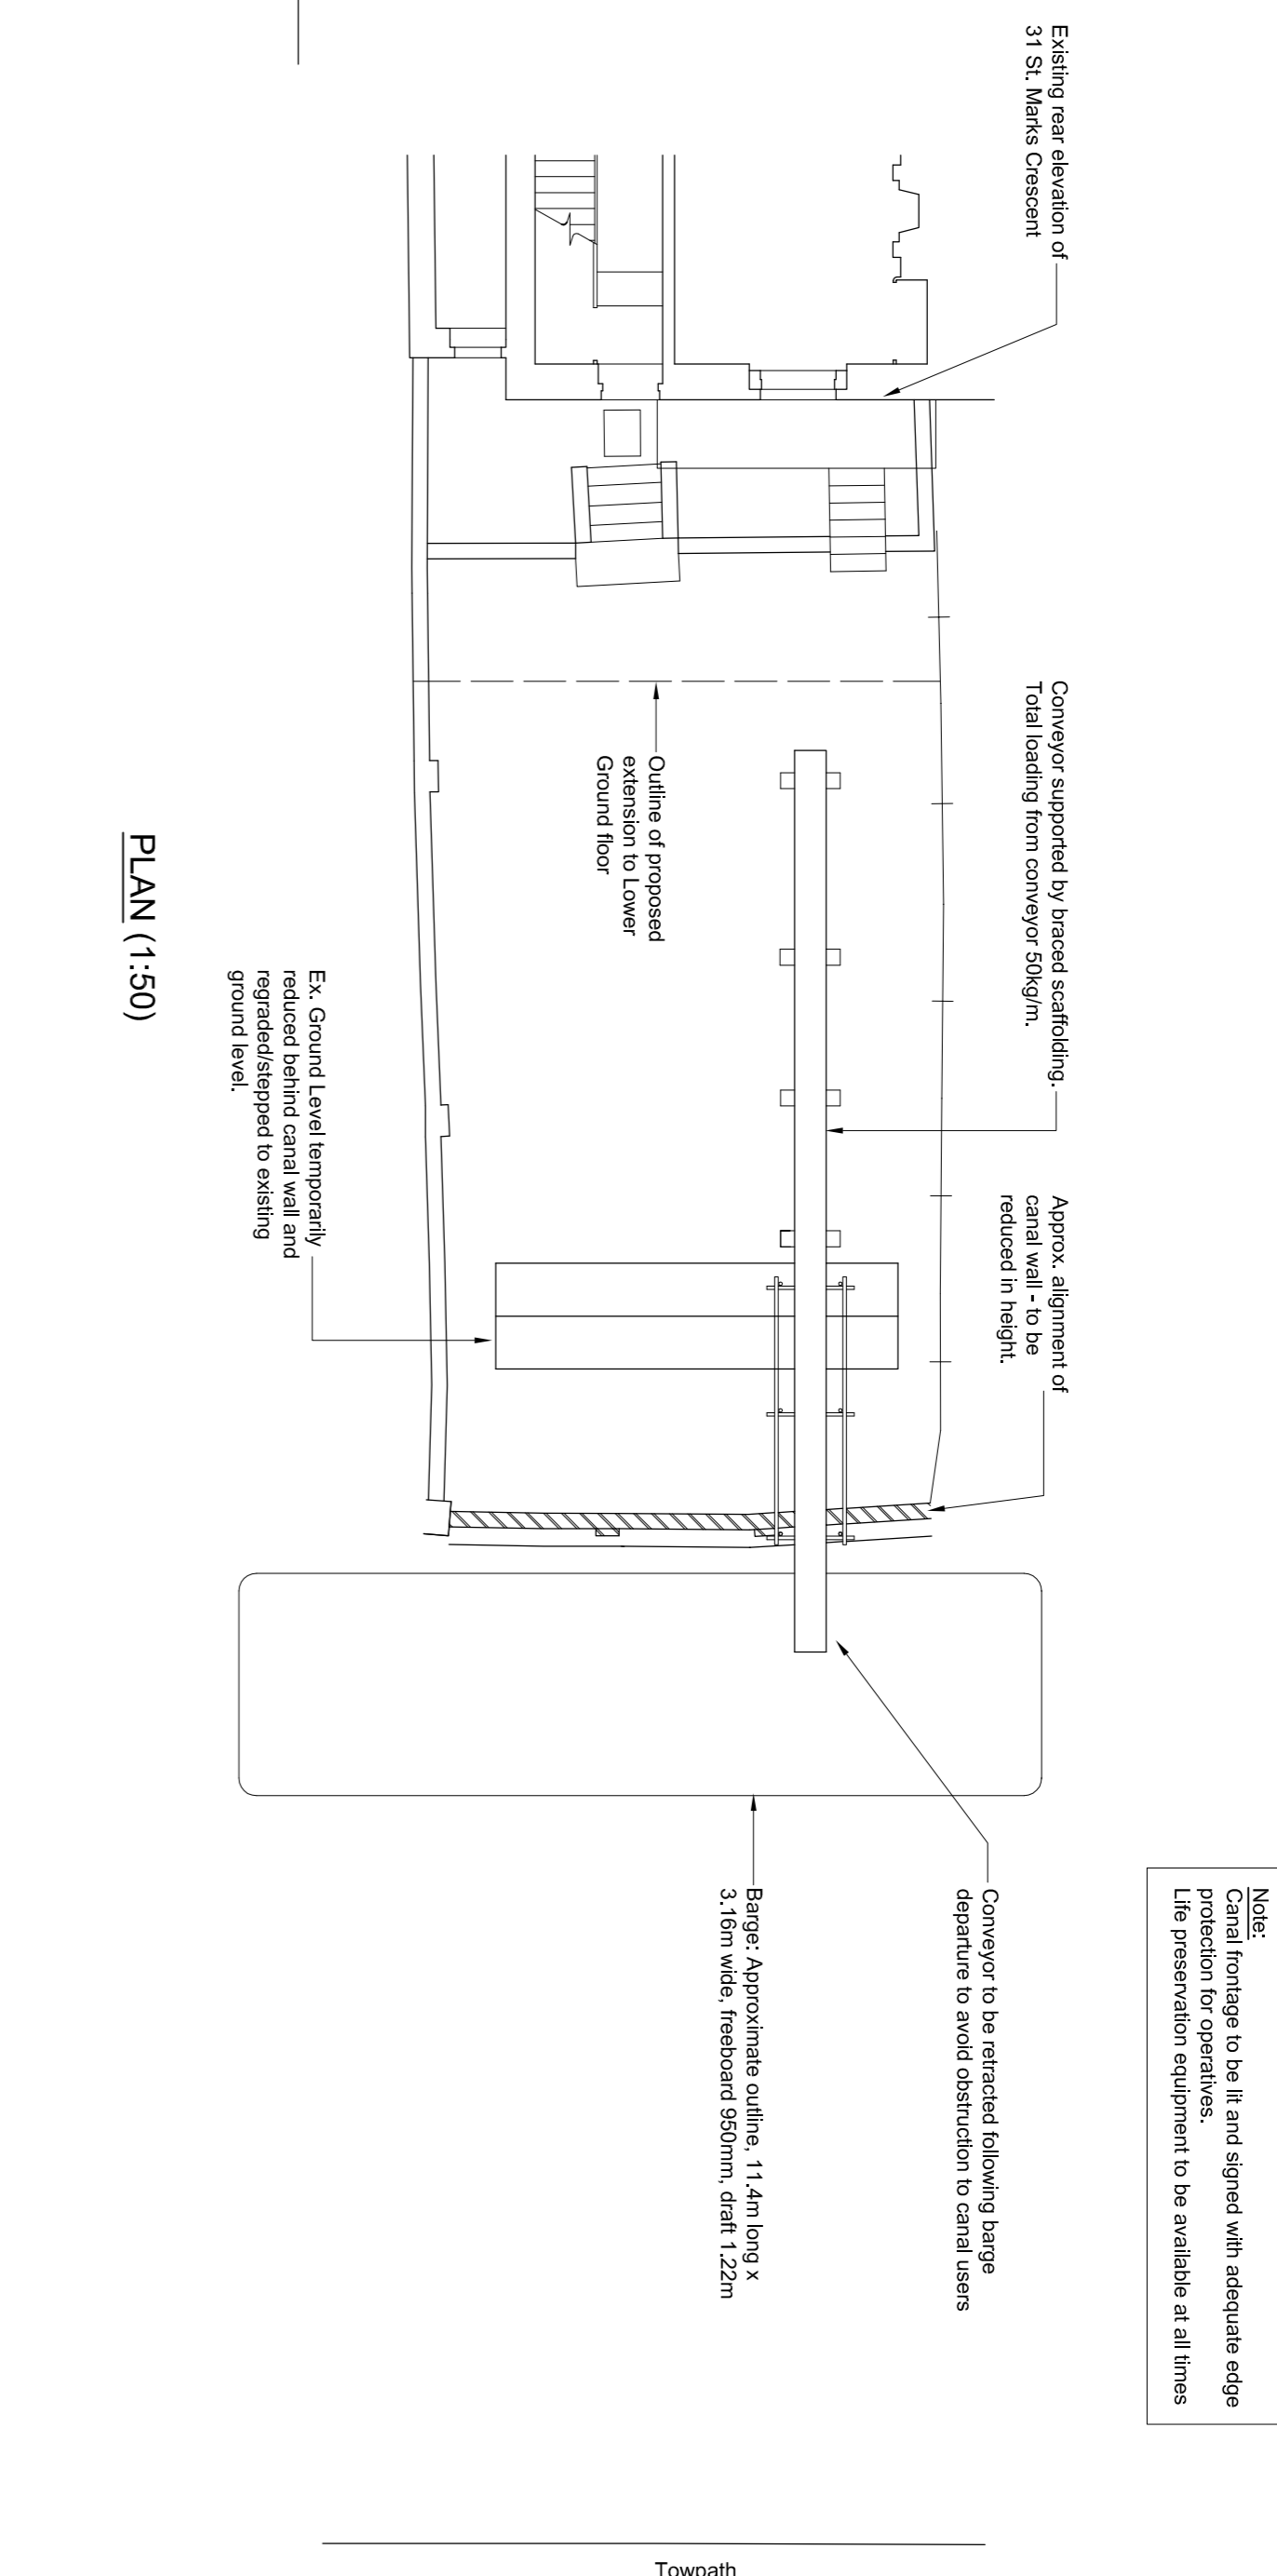



Note:
Canal frontage to be lit and signed with adequate edge protection for operatives.
Life preservation equipment to be available at all times

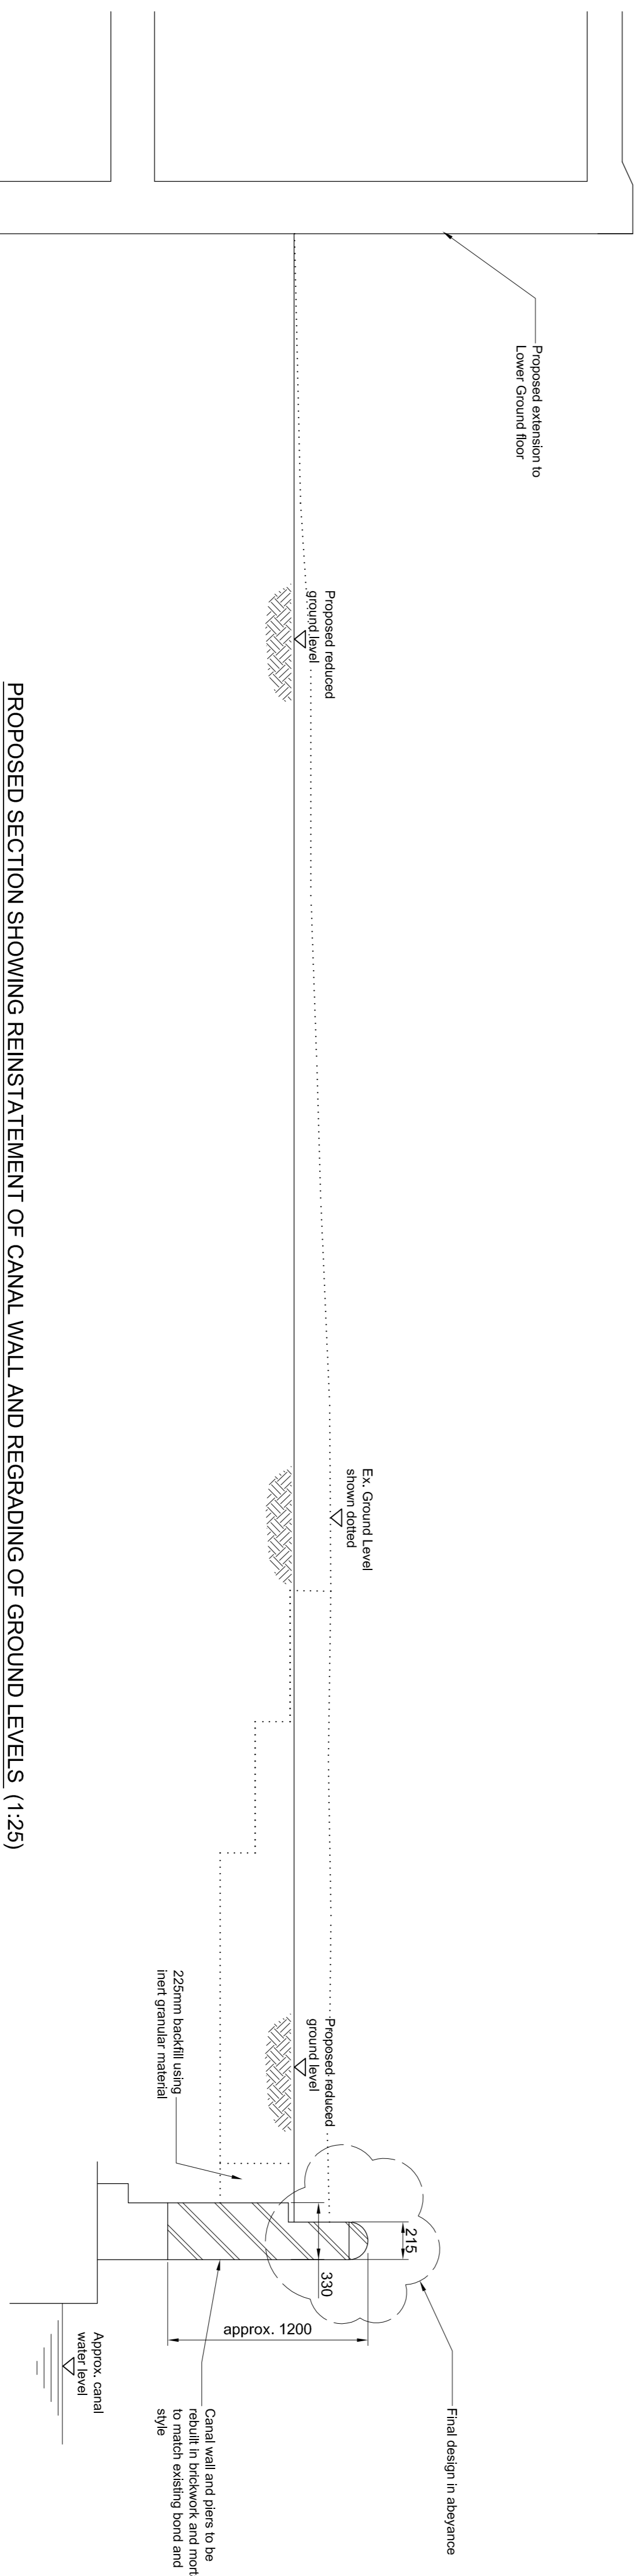

Note:
Canal frontage to be lit and signed with adequate edge protection for operatives.
Life preservation equipment to be available at all times

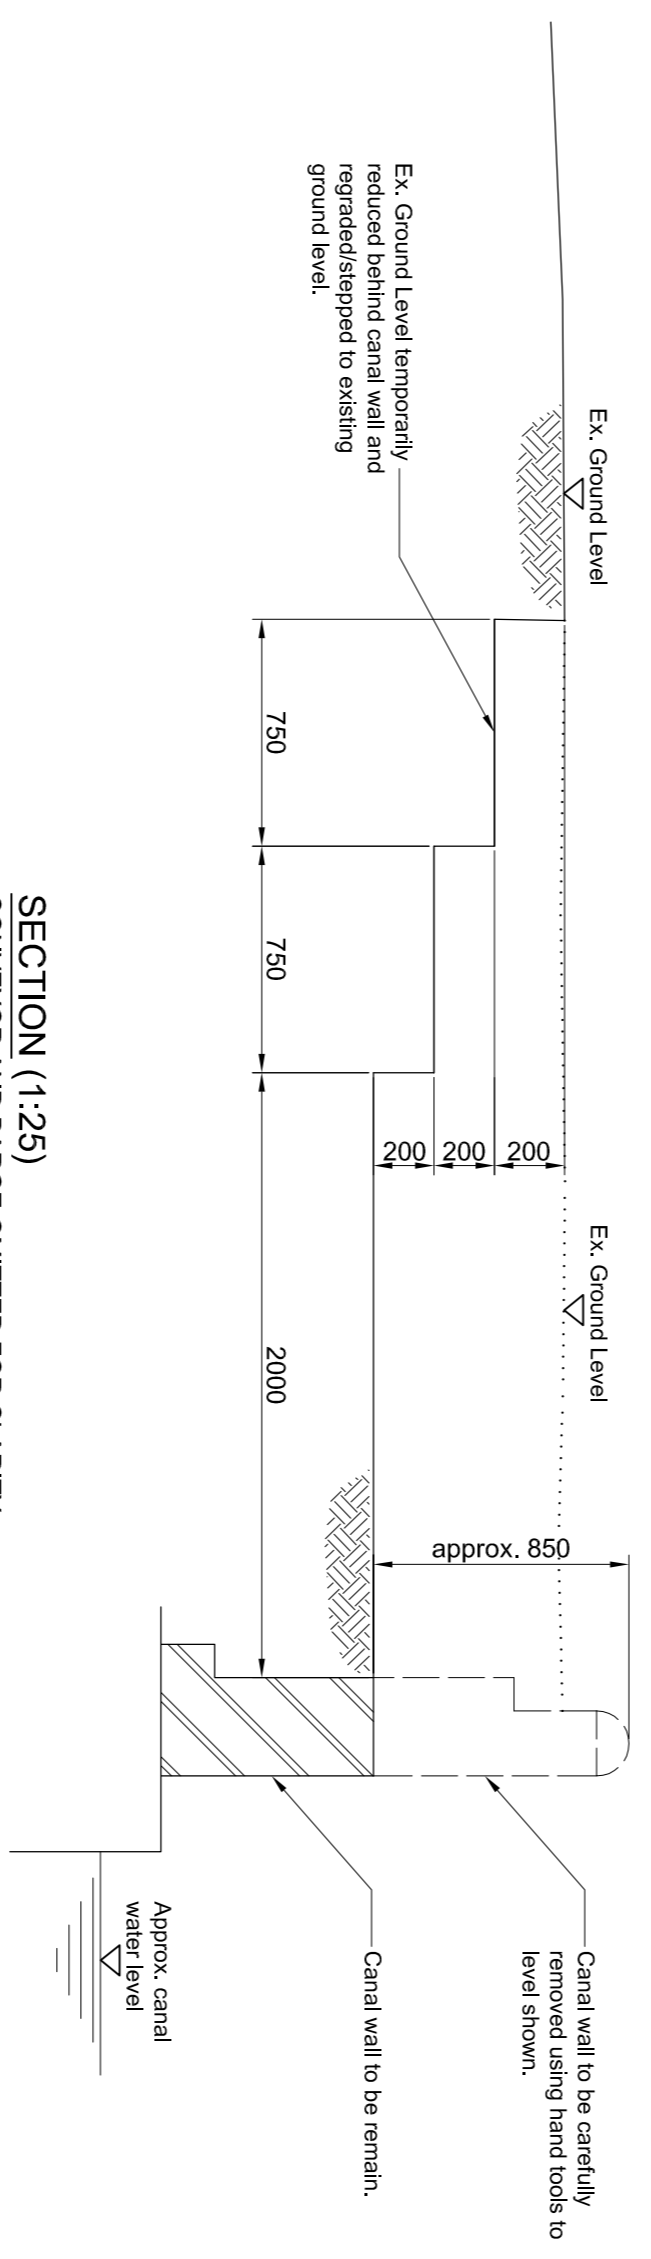

PROPOSED SECTION SHOWING REINSTATEMENT OF CANAL WALL AND REGRAIDING OF GROUND LEVELS (1:25)

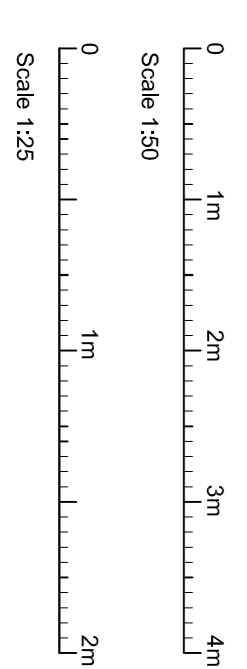

REV.	DESCRIPTION	DATE
REVISIONS		

CWPM CONSULTING
Consulting Civil & Structural Engineers
First Floor, Unit 7, Brook Business Centre
Coney Hill Road, Uxbridge, Middlesex UB8 5FX
Tel: 01875 331000
Email: cwpm@cwpconsulting.com

CLIENT:
N. BEARD & C. COMBER

PROJECT:
31 ST. MARK'S CRESCENT, NW1
Basement, Rear Extension & Internal Alterations

DRWGS:
PROPOSALS FOR REMOVAL OF EXCAVATED SOIL FROM SITE USING CANAL AT REAR OF PROPERTY

SCALE:
AS SHOWN AT A1

DATE:
JAN. 2018

DRAWG. NO.:
13517 / C01

REV.: