


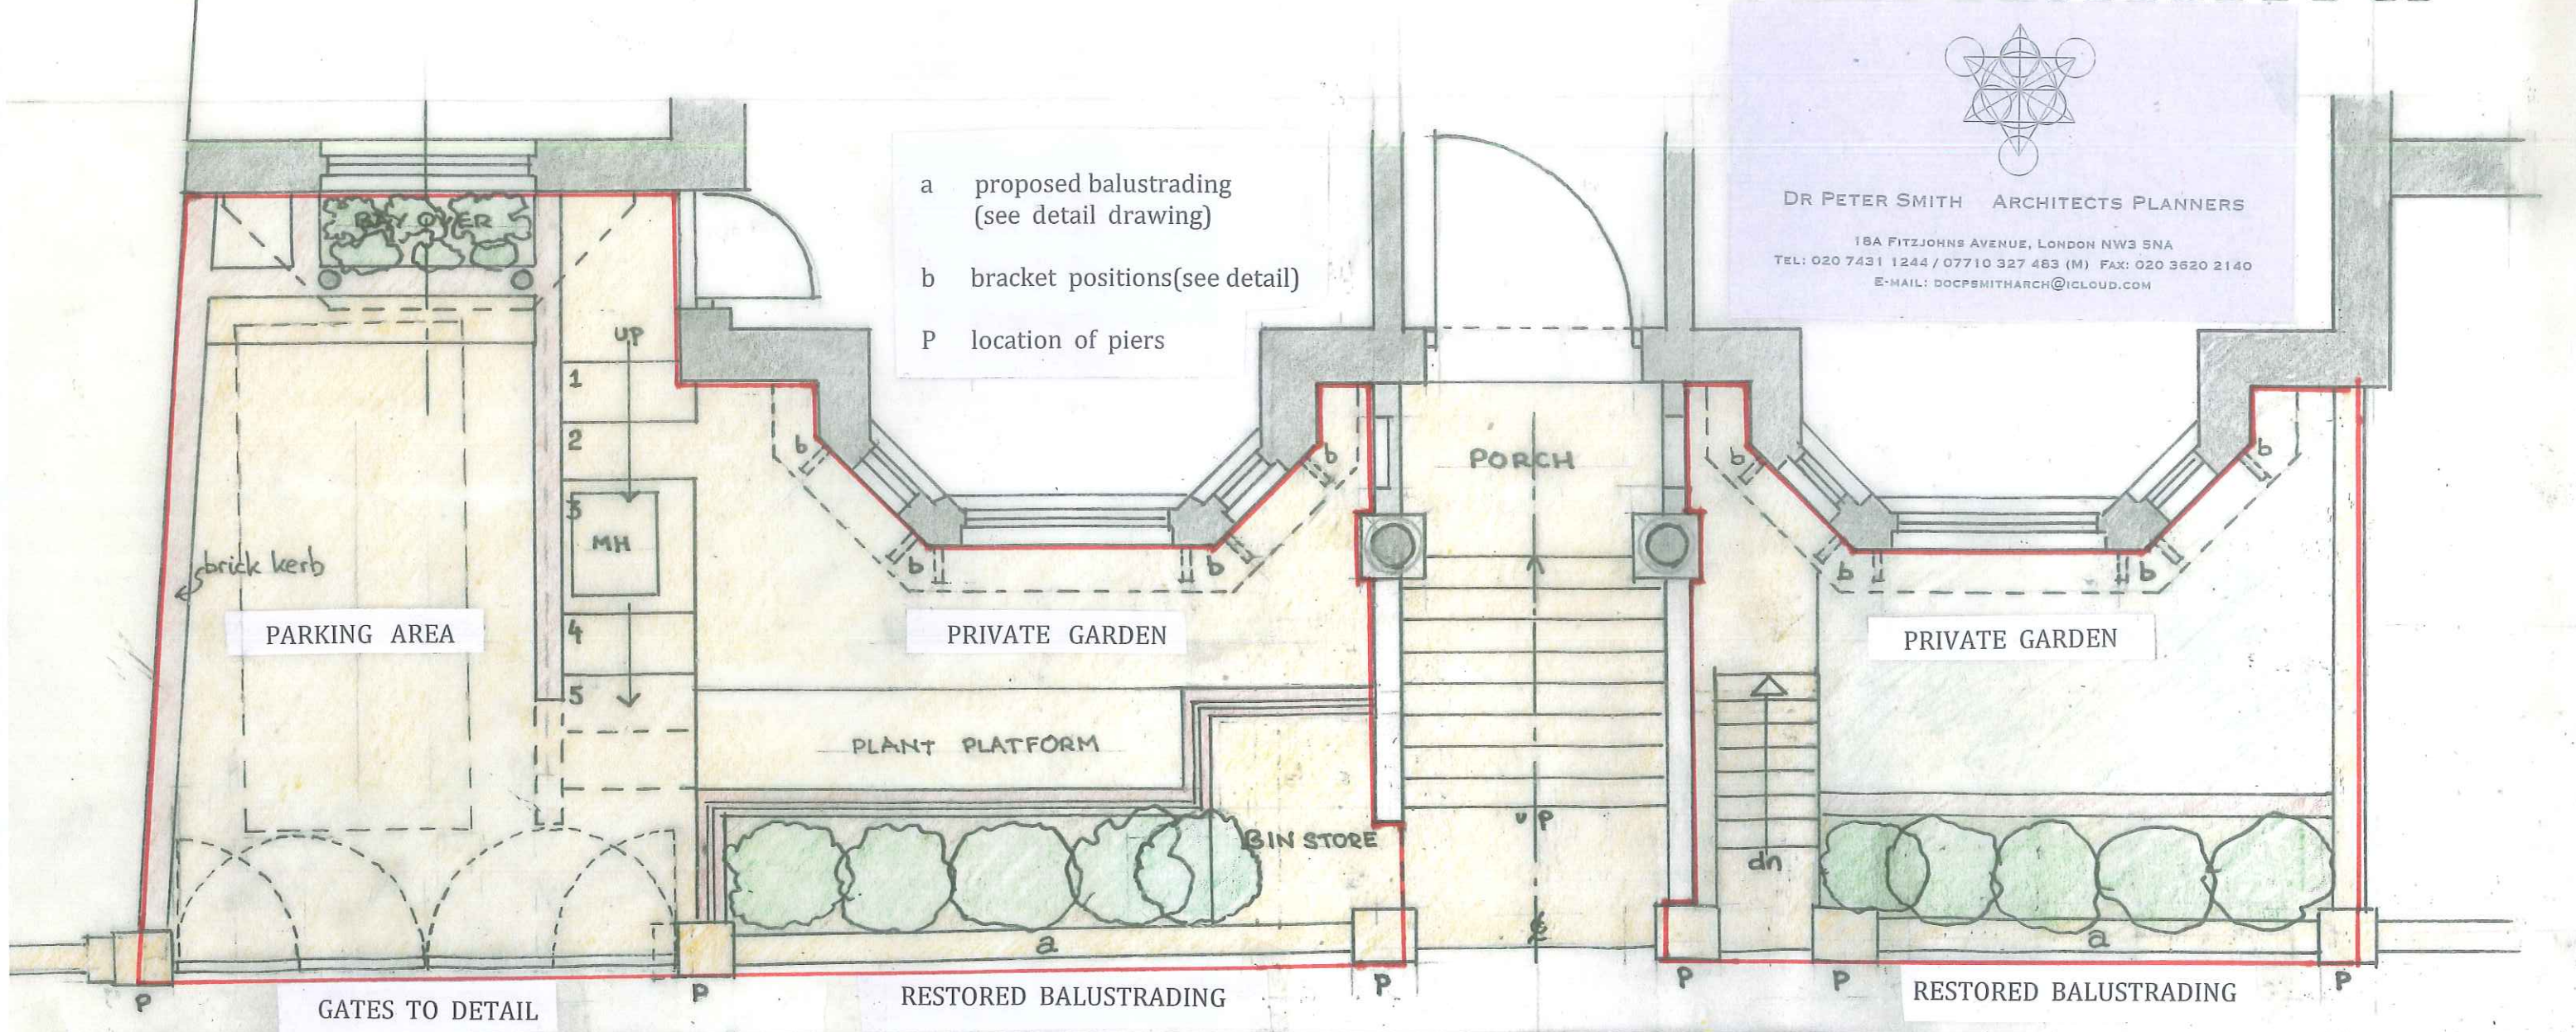


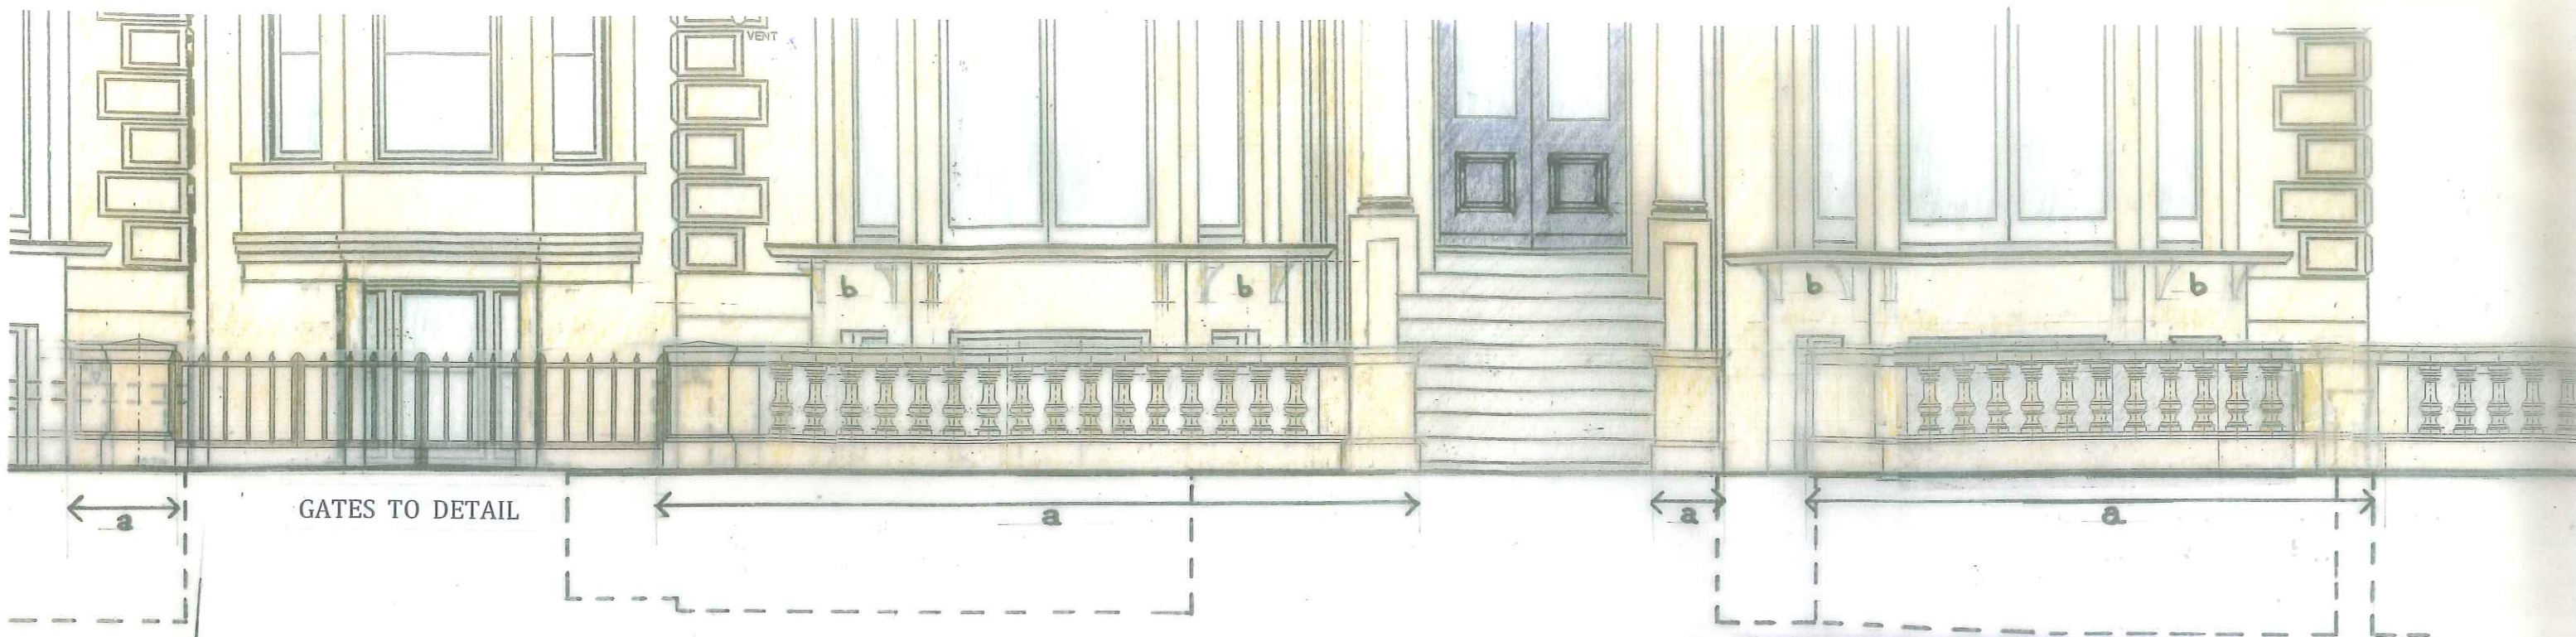

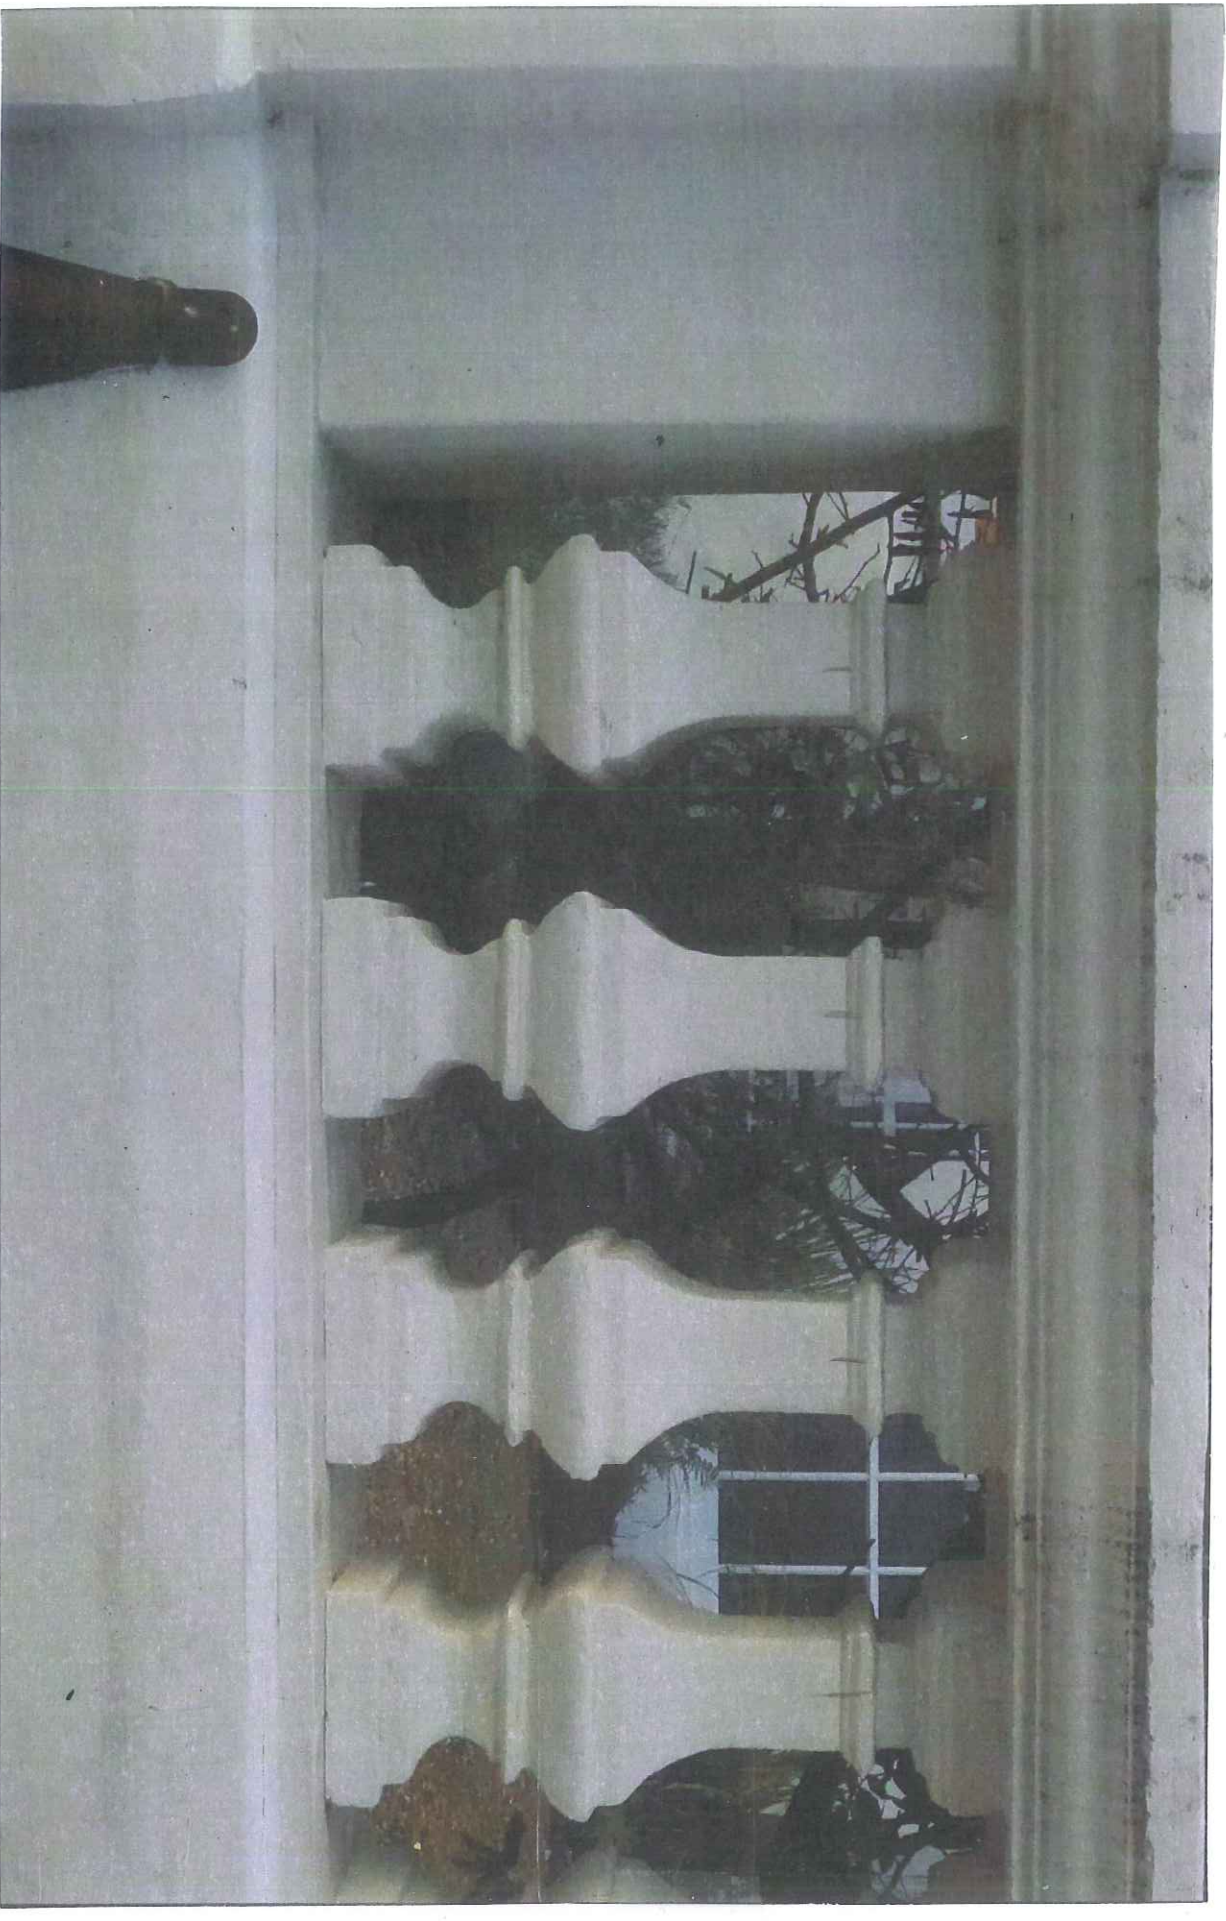

TWO VIEWS OF FRONT BALUSTRADING AT No 50 BELSIZE PARK
FORMING MODEL FOR THE PROPOSED RECONSTRUCTION AT No 67

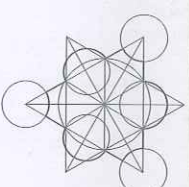


DR PETER SMITH ARCHITECTS PLANNERS

18A FITZJOHNS AVENUE, LONDON NW3 5NA

TEL: 020 7431 1244 / 07710 327 483 (M) FAX: 020 3620 2140


E-MAIL: DOCSMITHARCH@ICLOUD.COM

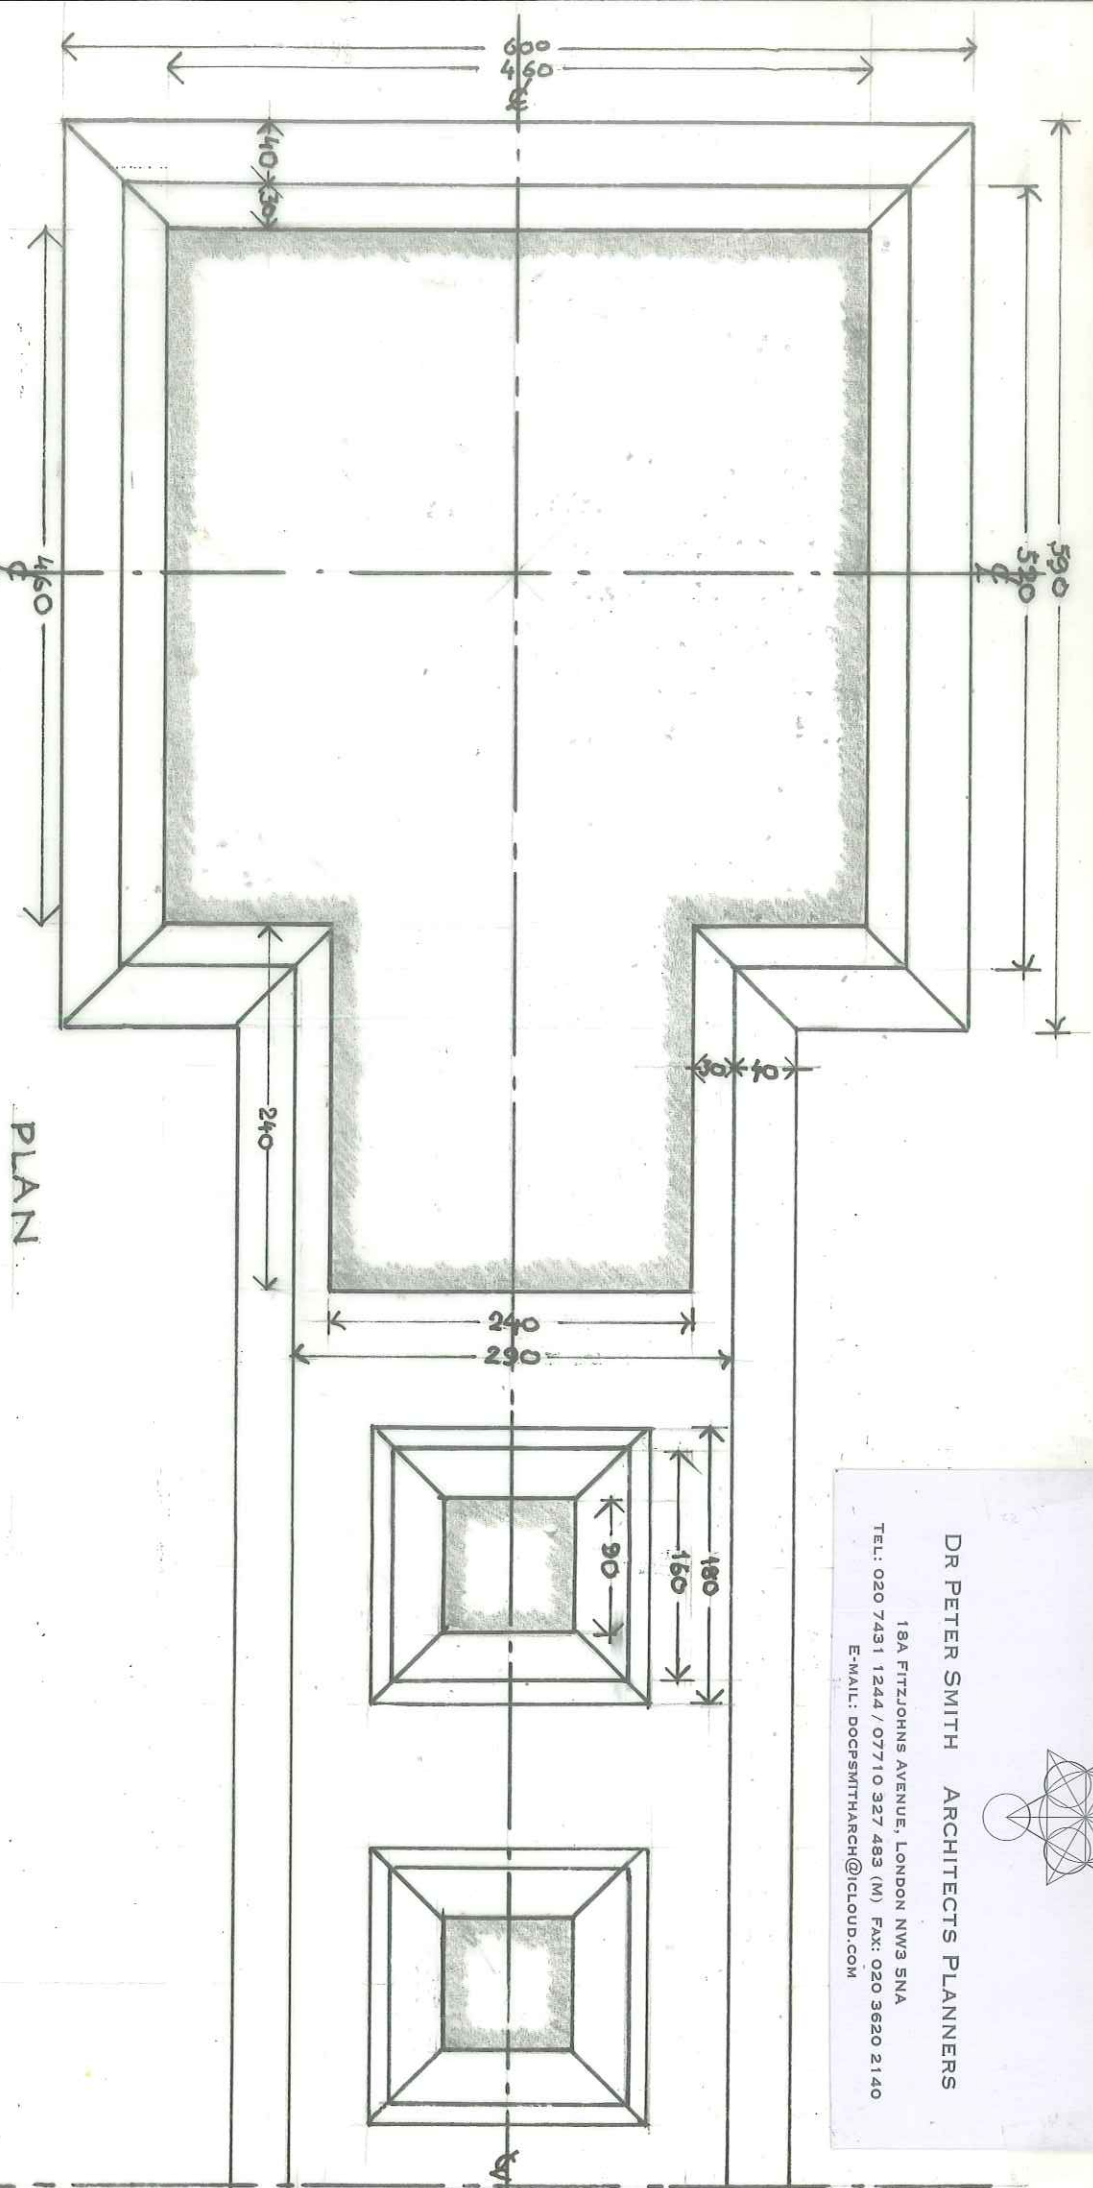


67 BELSIZE PARK - PLAN AND ELEVATION OF TYPICAL PIER AND BALUSTRADE

1:5 SCALE ~ MARCH 2018

C

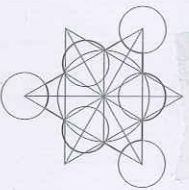

DR PETER SMITH ARCHITECTS PLANNERS
18A FITZJOHNS AVENUE, LONDON NW3 5NA
TEL: 020 7431 1244 / 07710 327 483 (M) FAX: 020 3620 2140
E-MAIL: DDCPSMITHARCH@CLOUD.COM

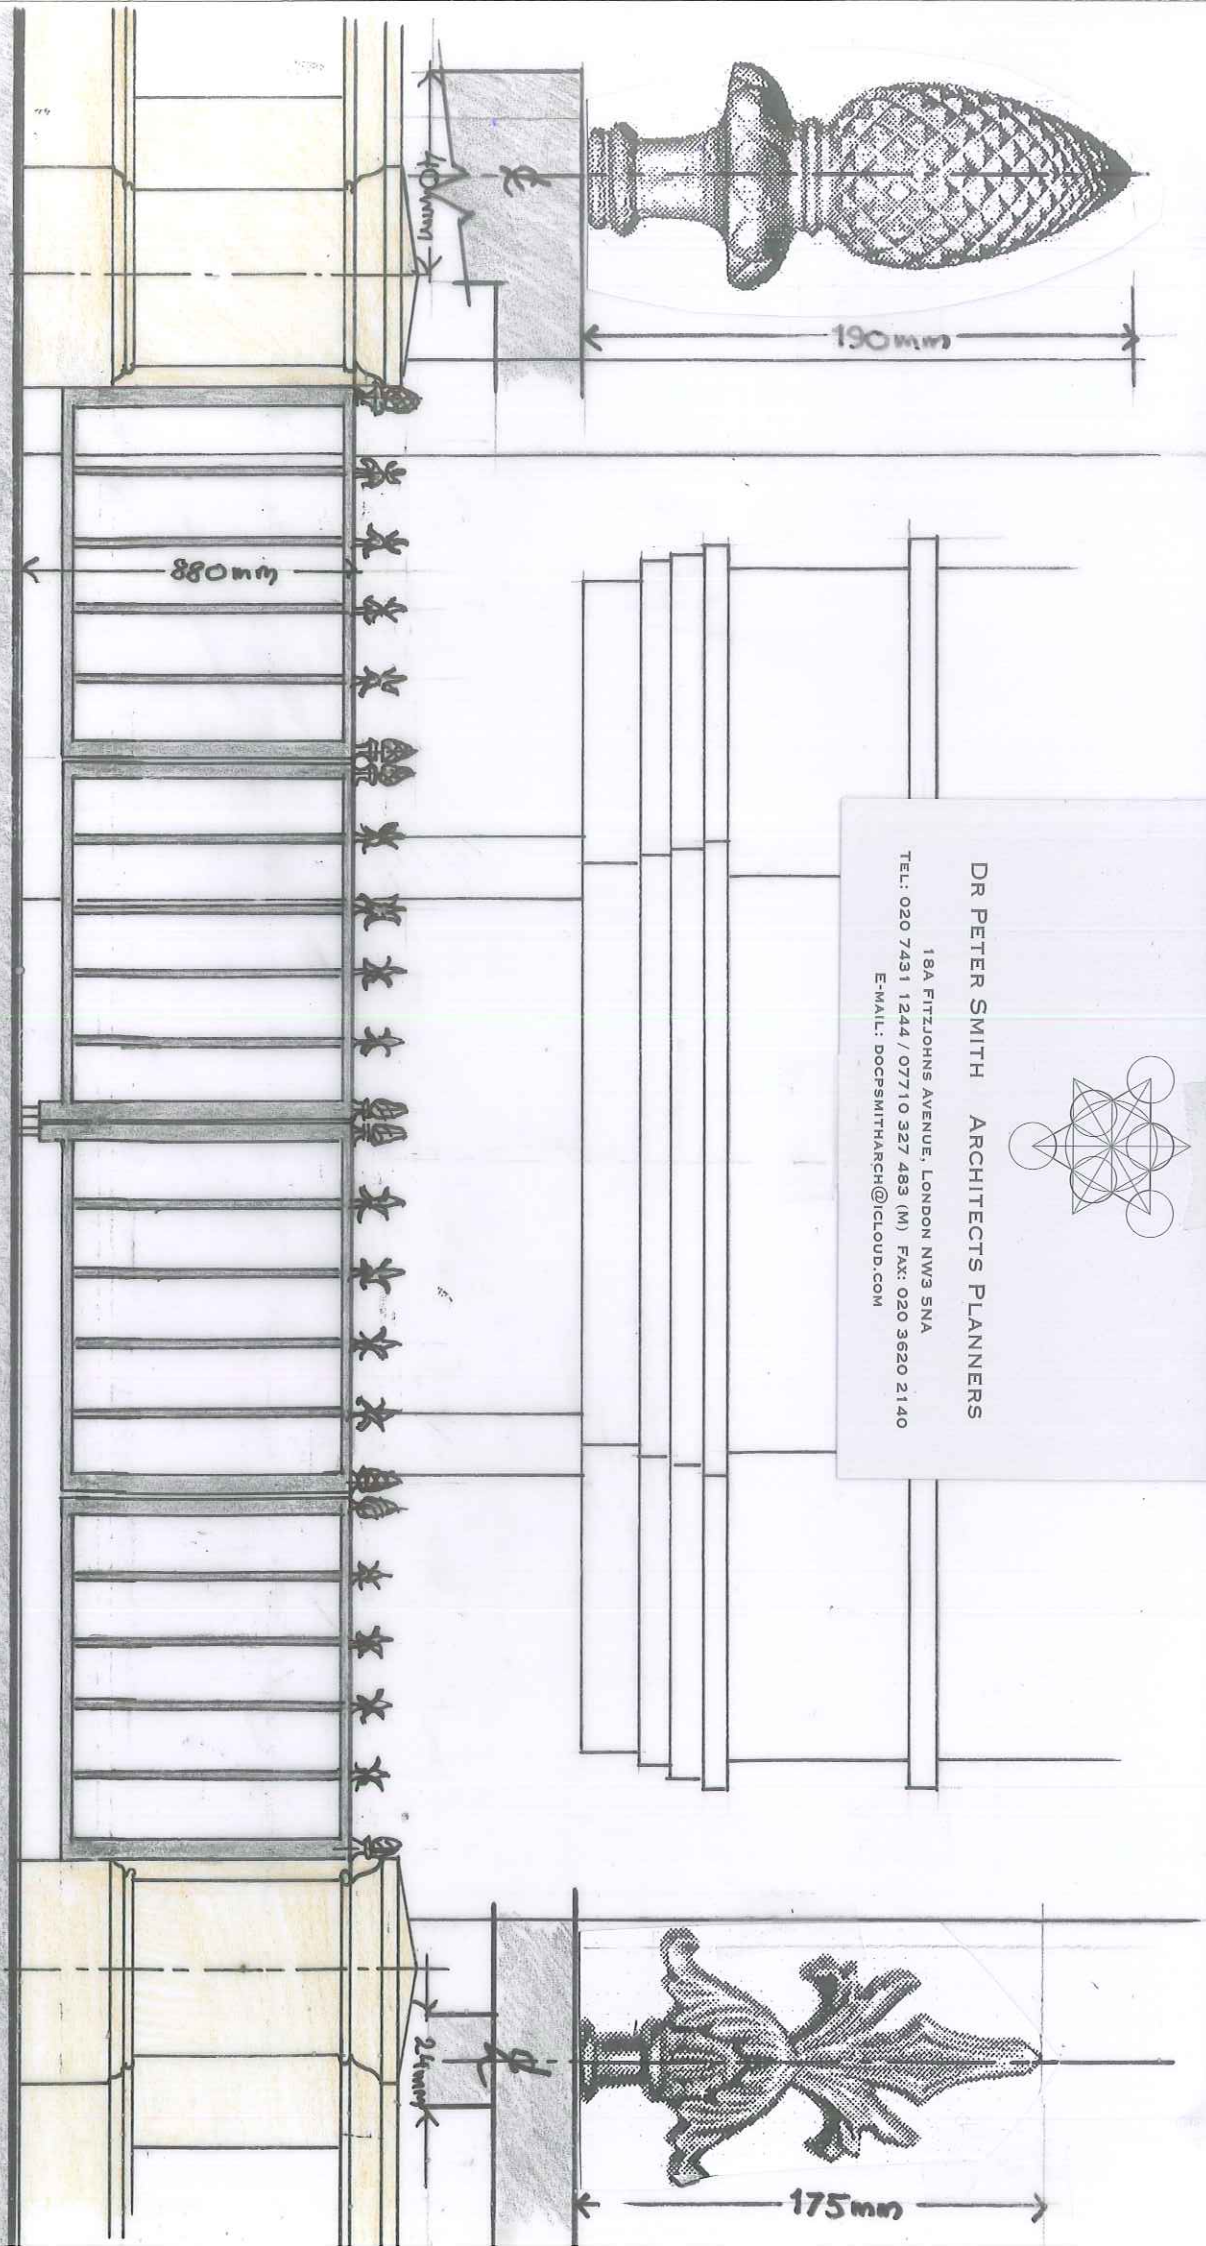

1940 double folding mm gates * 1940 double folding mm gates