


71\_SK\_AC Plant\_GARAGE


Site Images

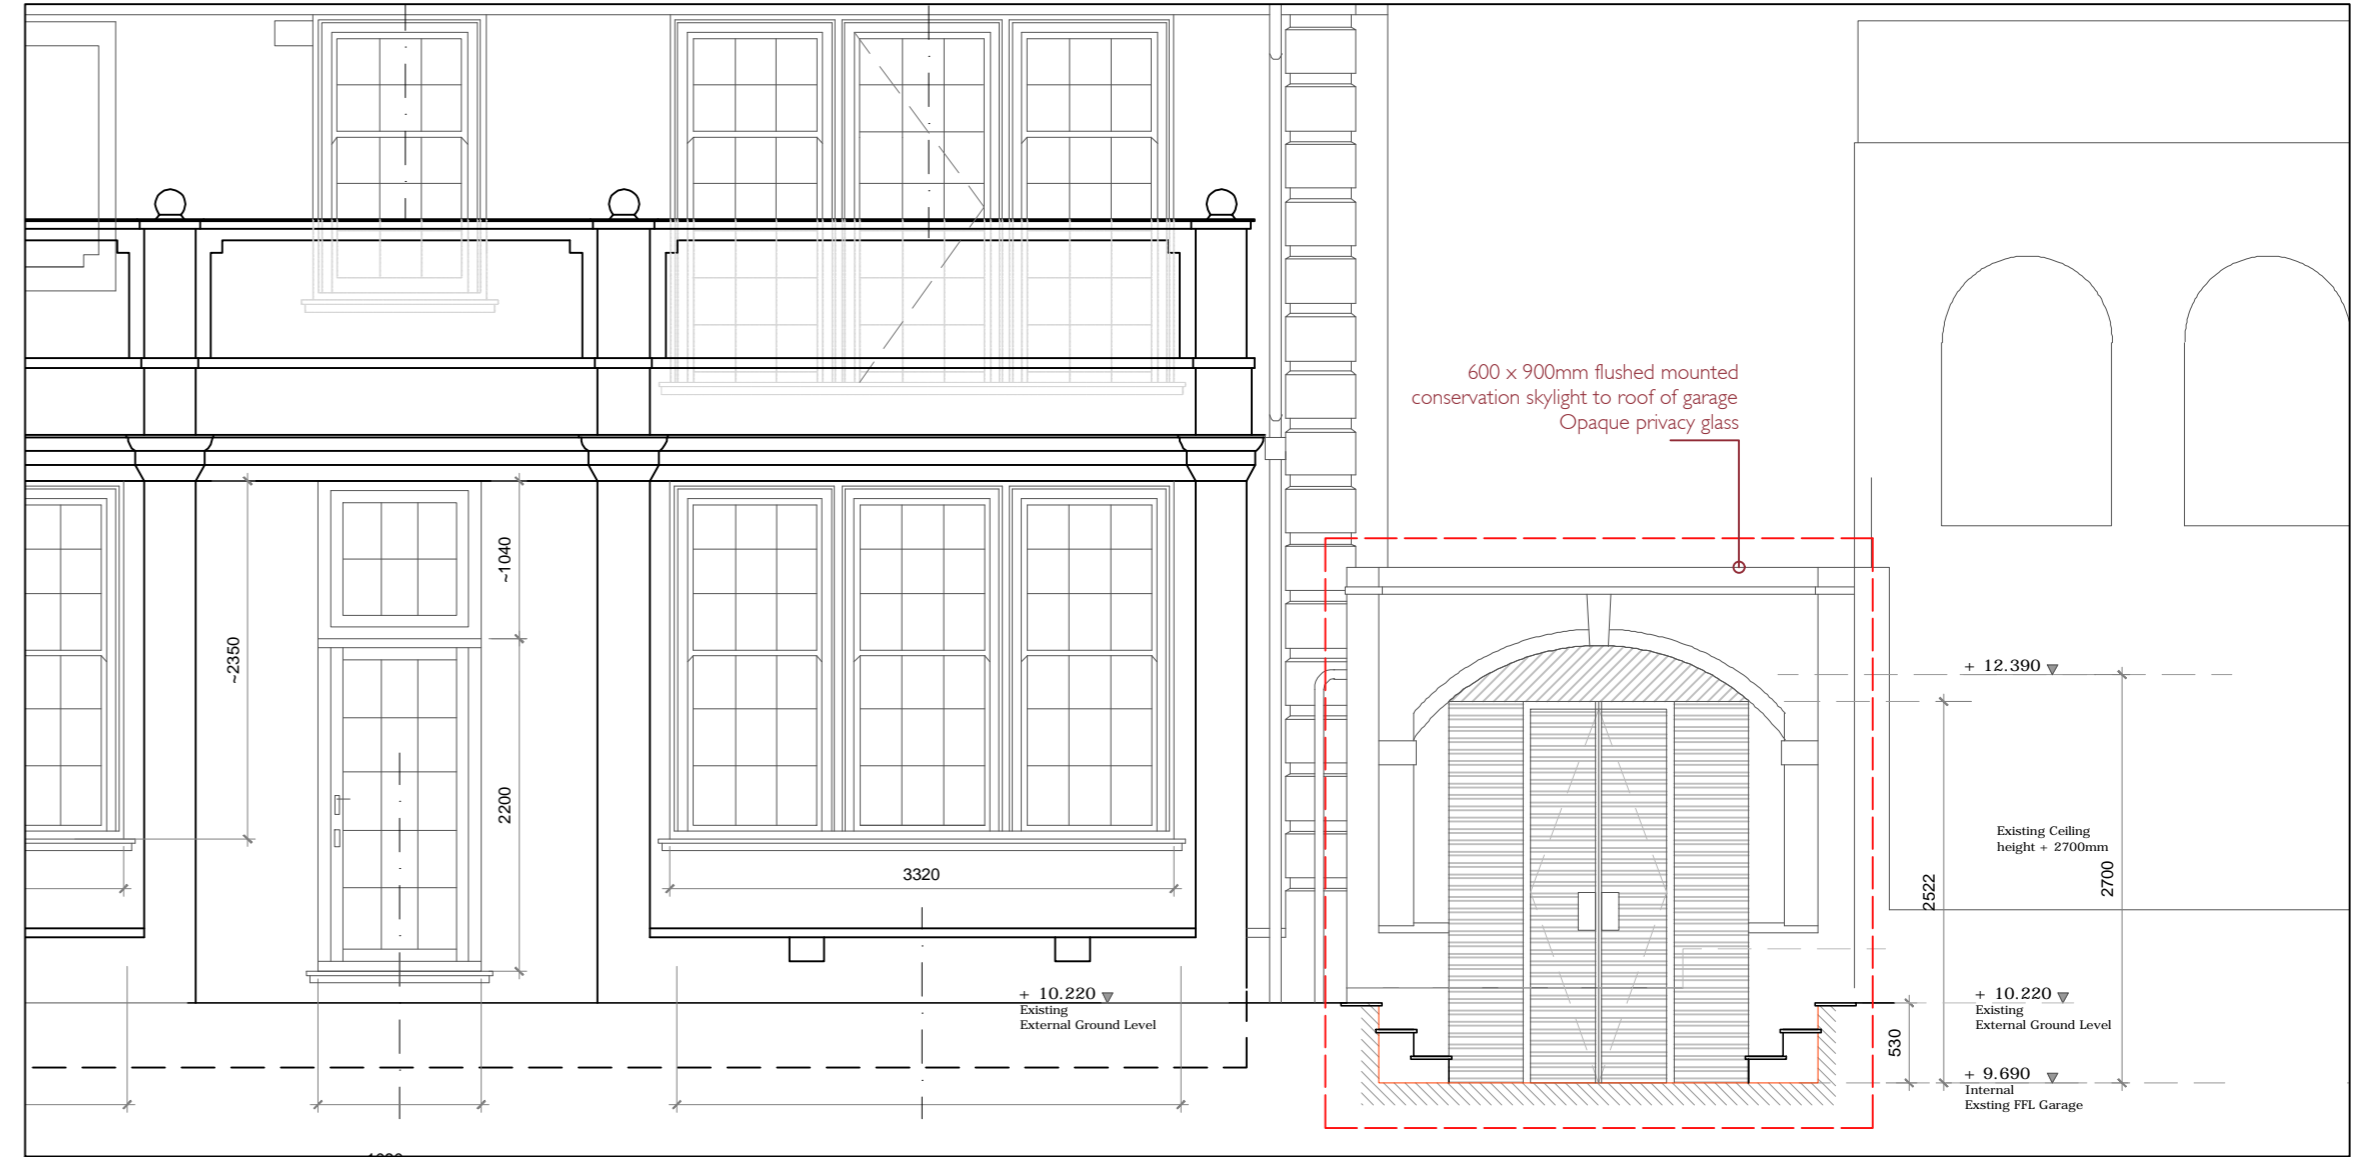


Proposed Elevation. Scale 1/50 @ A2



Proposed Plan. Scale 1/25 @ A2

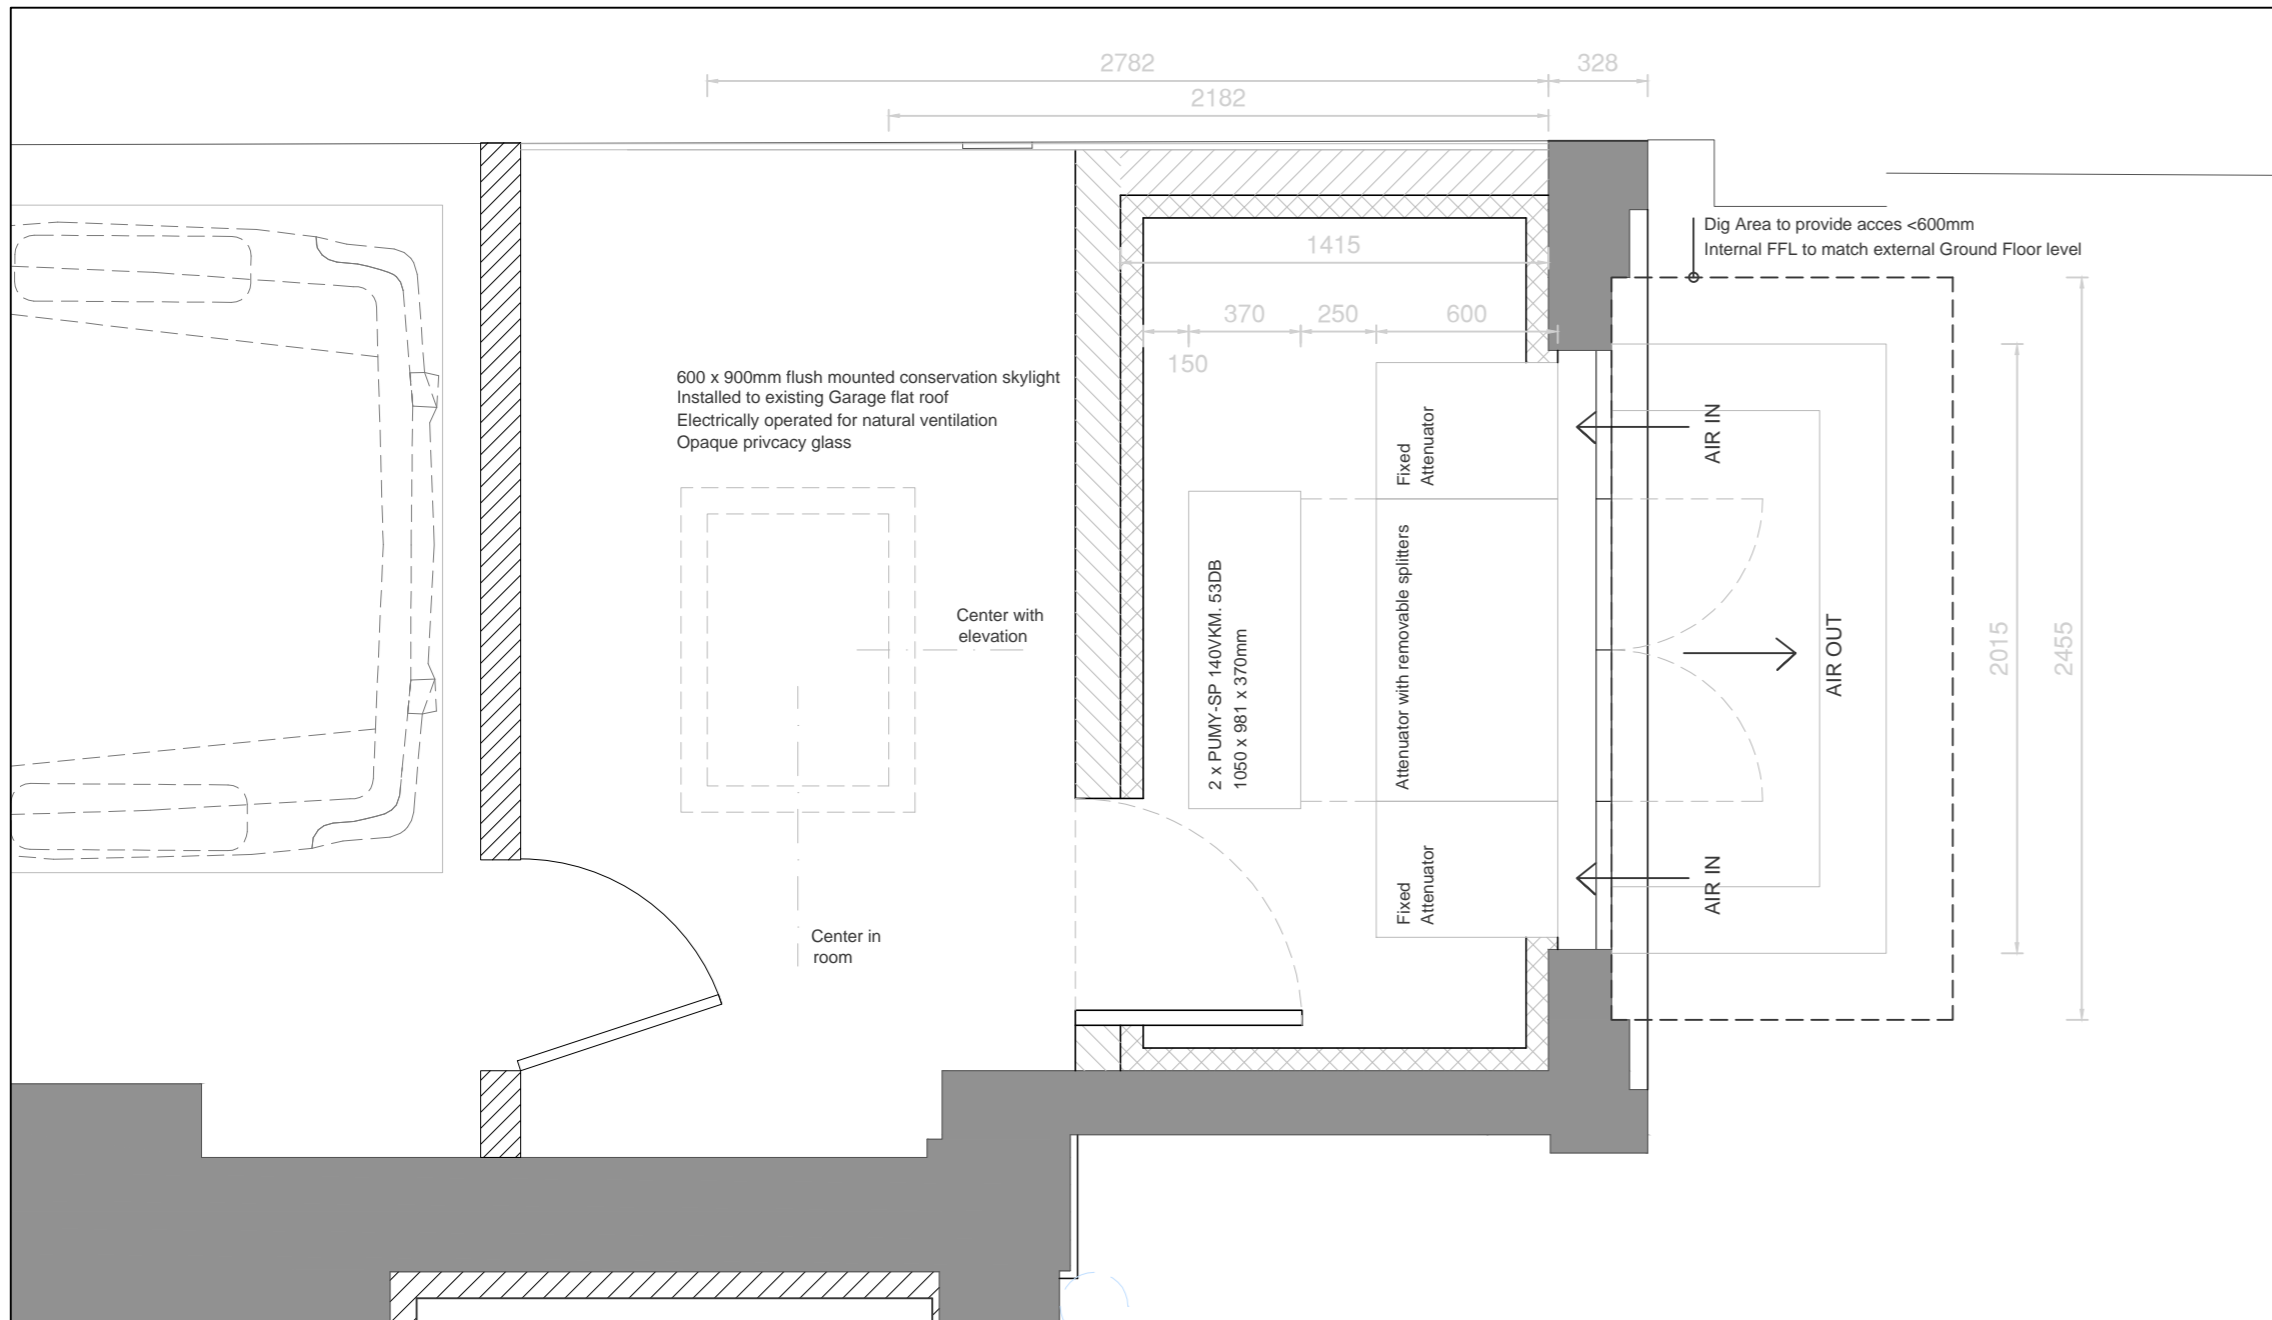

Proposed Elevation. Scale 1/25 @ A2

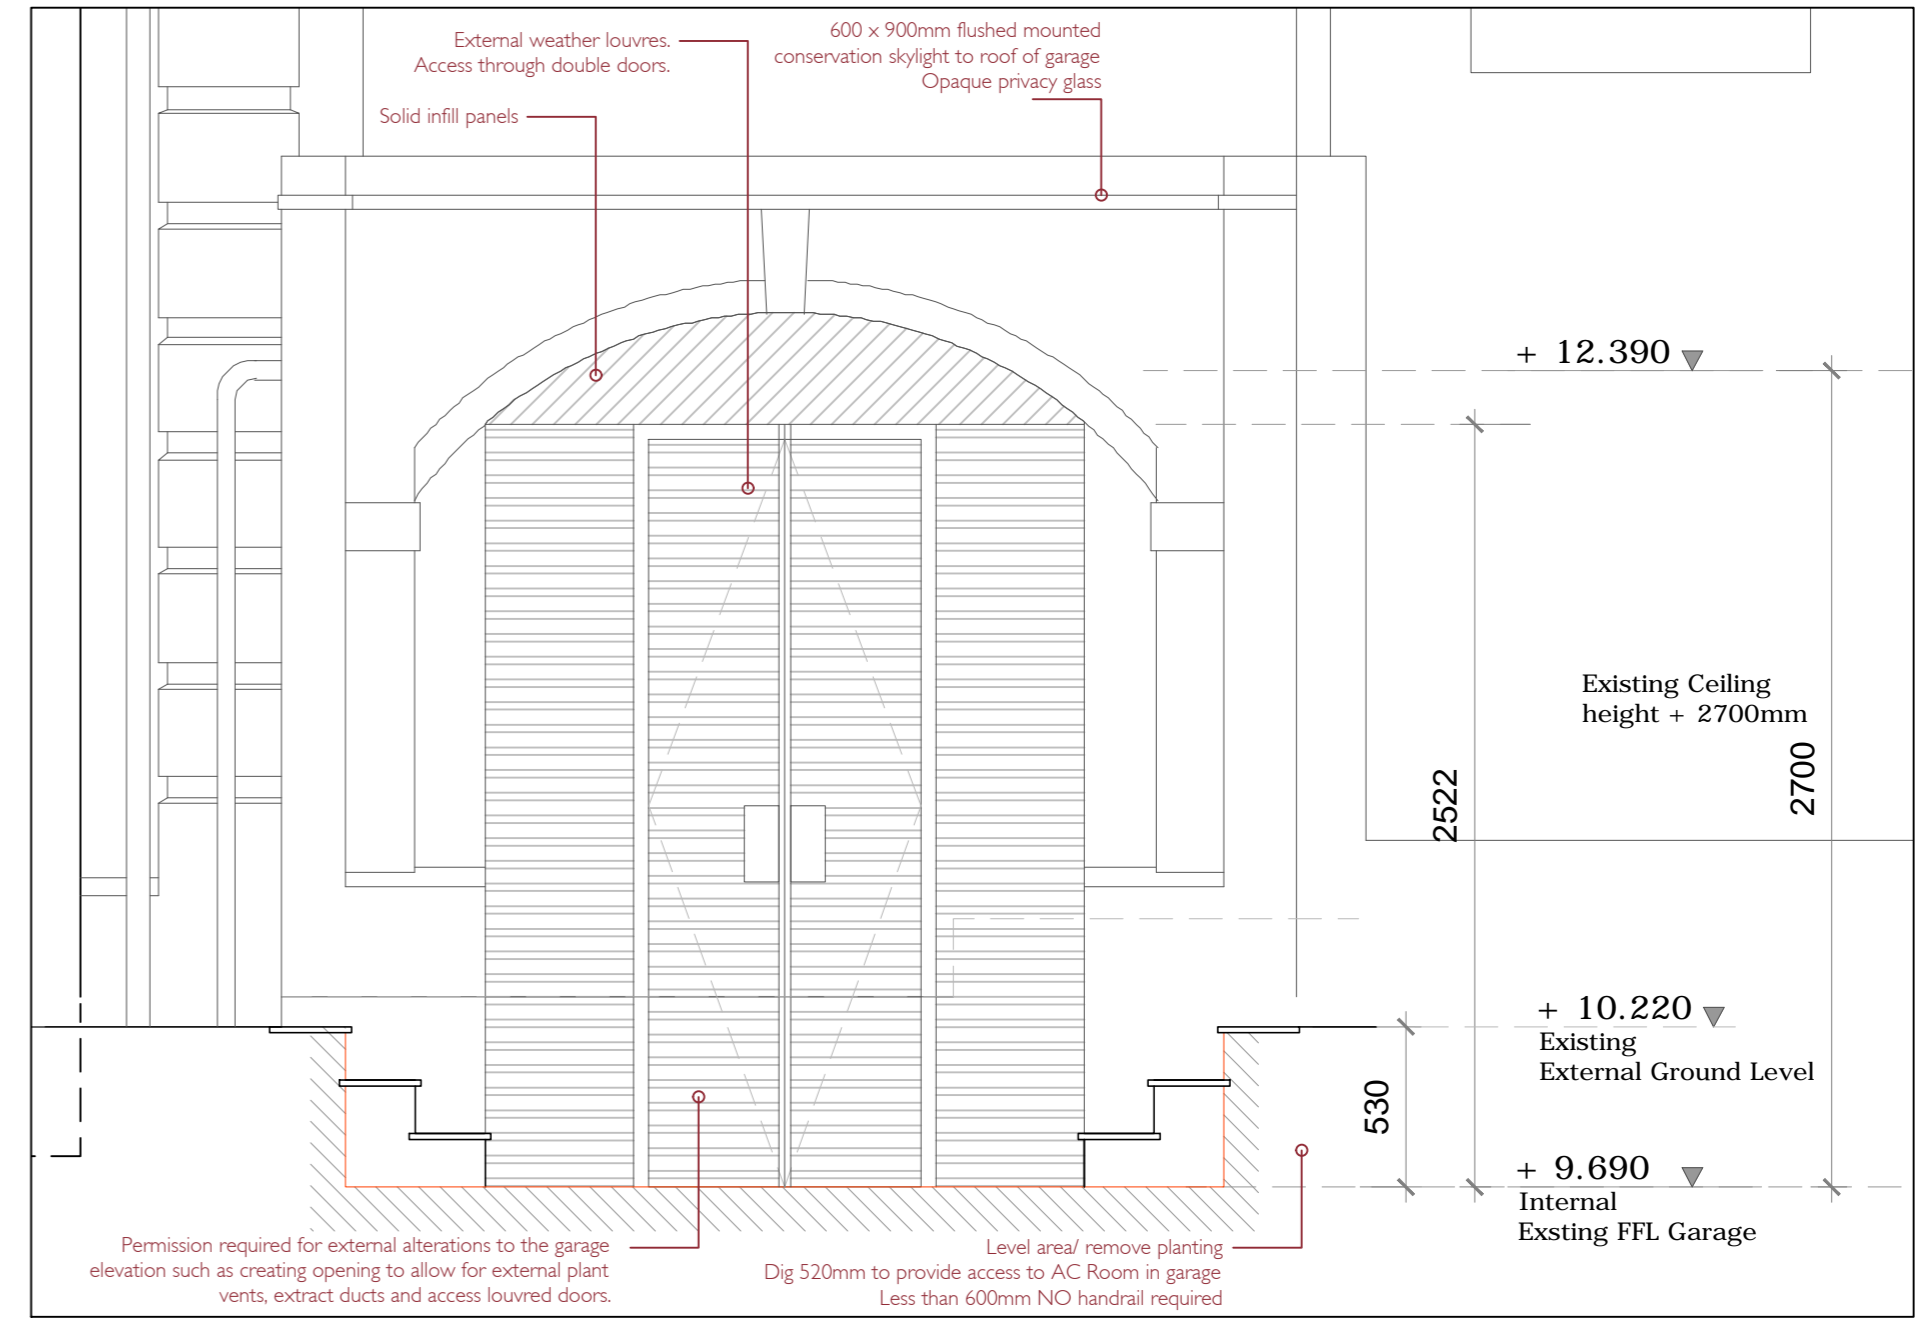


GENERAL NOTES:

This drawing is the copyright property of Redsquare Design & Build Ltd. It may not be copied or disclosed to any third party for any purpose except as authorised in writing by RED SQUARE DESIGN & BUILD Ltd.  
Do not scale this drawing. Where no dimension are given, drawings must not be scaled and should be referred to RED SQUARE DESIGN & BUILD Ltd.  
Where this drawing related to existing buildings or completed, construction the Contractor shall check that there is no conflict between actual, building dimensions and drawing dimensions.  
Should dimensions or details on these drawings conflict, precedence shall be given to the larger scale drawings. In the event of conflict between this drawing and Sub-Contractors working drawings for relevant building components, the Sub-Contractor drawing shall take precedence.

NOTES:

A. Refer to drwg. 780344.dwg (01A) Garage AC Enclosure for technical details and specification.

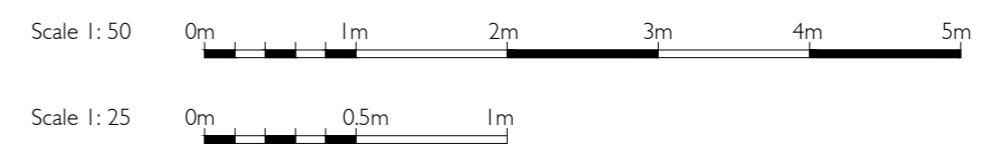

**RED SQUARE**  
First Floor, Kelly House, 1 Warwick Road, Turbridge Wells, TN1 1YL, UK  
01892 860511 - www.redsquare.co.uk

**PLANNING**

Date	Revision	Status
18.06.05	P01	

Client:	Hampstead
Project:	AC Garage
Subject:	Plan & Elevation
Scale:	1:25 & 1:50 at A2
Drawn by:	BRK Checked by: RO
CAD file ref:	71_AC_plant.dwg
Project Code:	71DB
Drawing No.:	ACG02
Revision:	P01