



SIR CHRISTOPHER HATTON

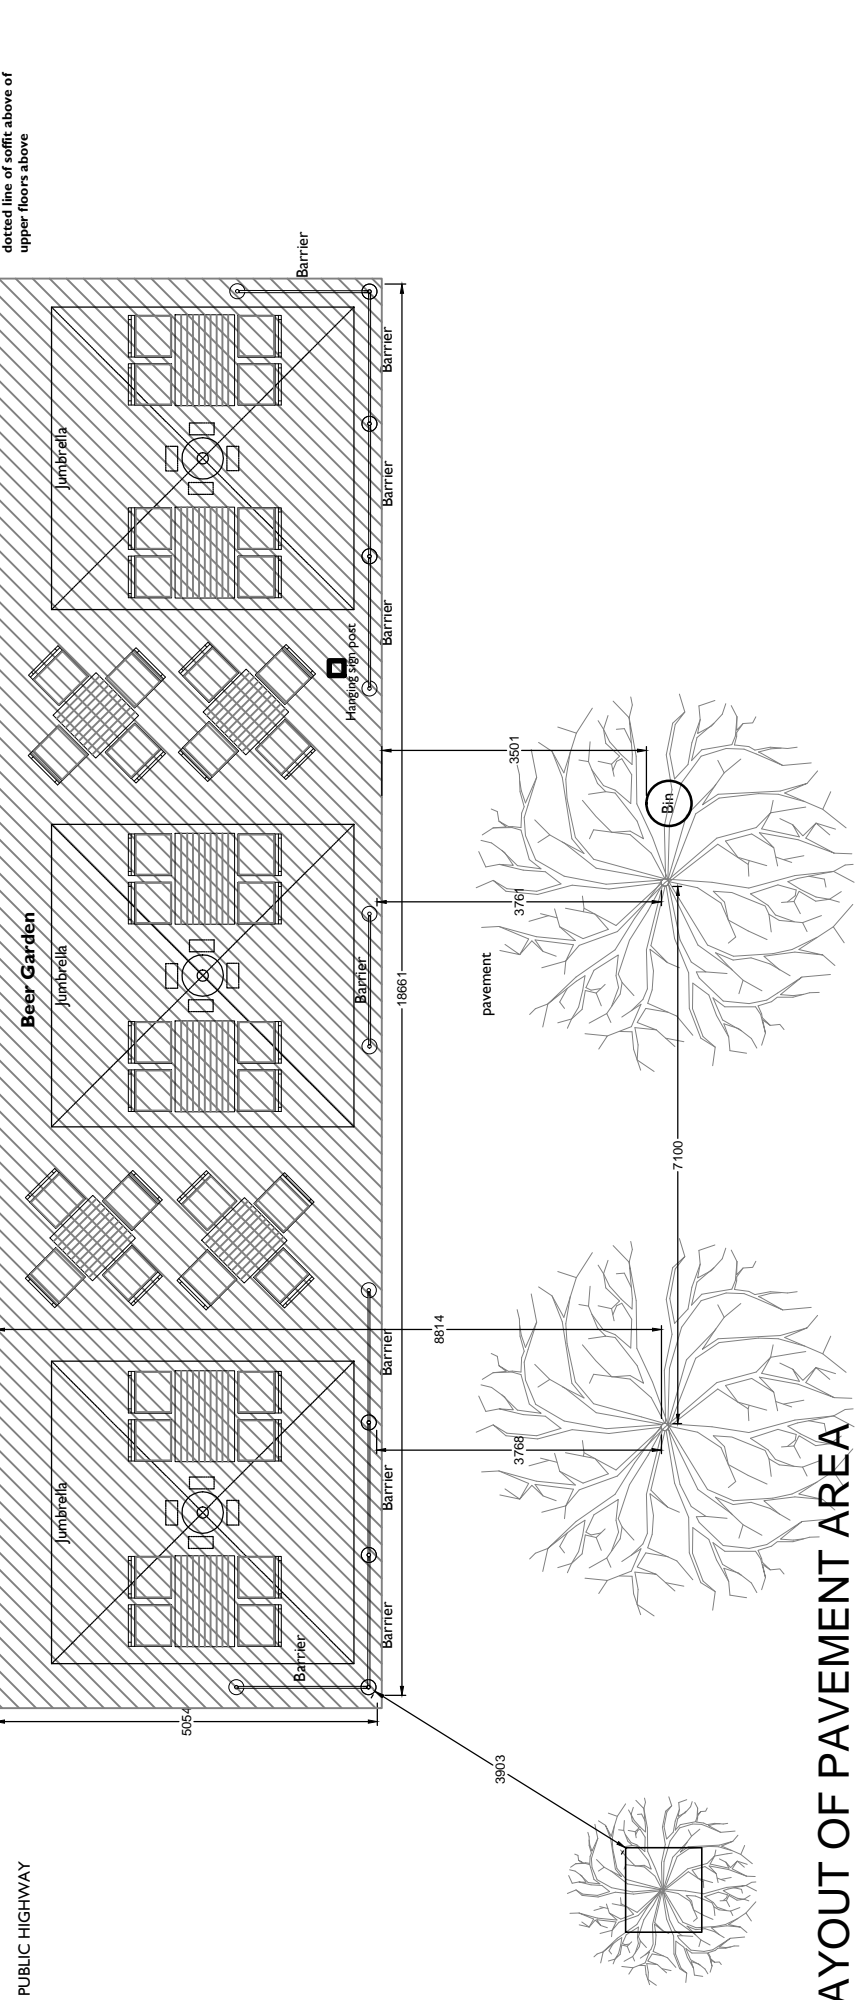

LAYOUT OF PAVEMENT AREA

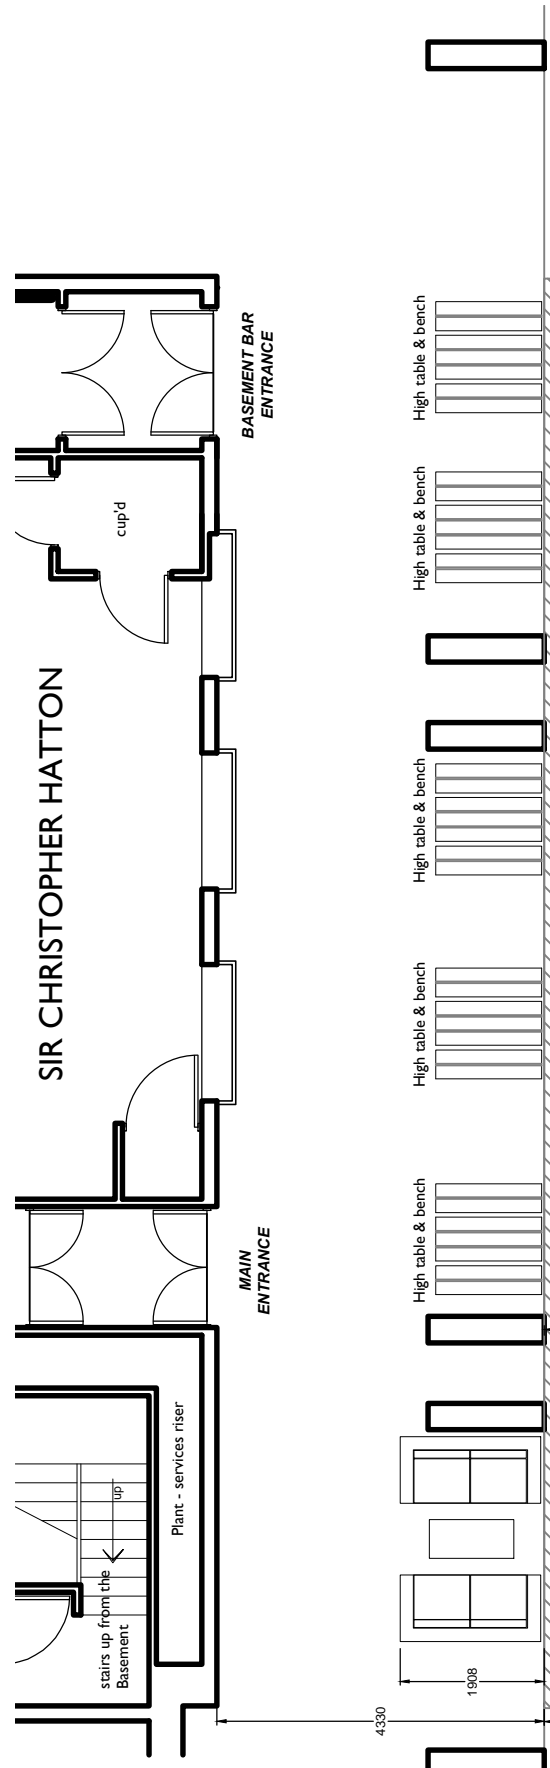


Barrier style




Furniture style



High tables & bench style

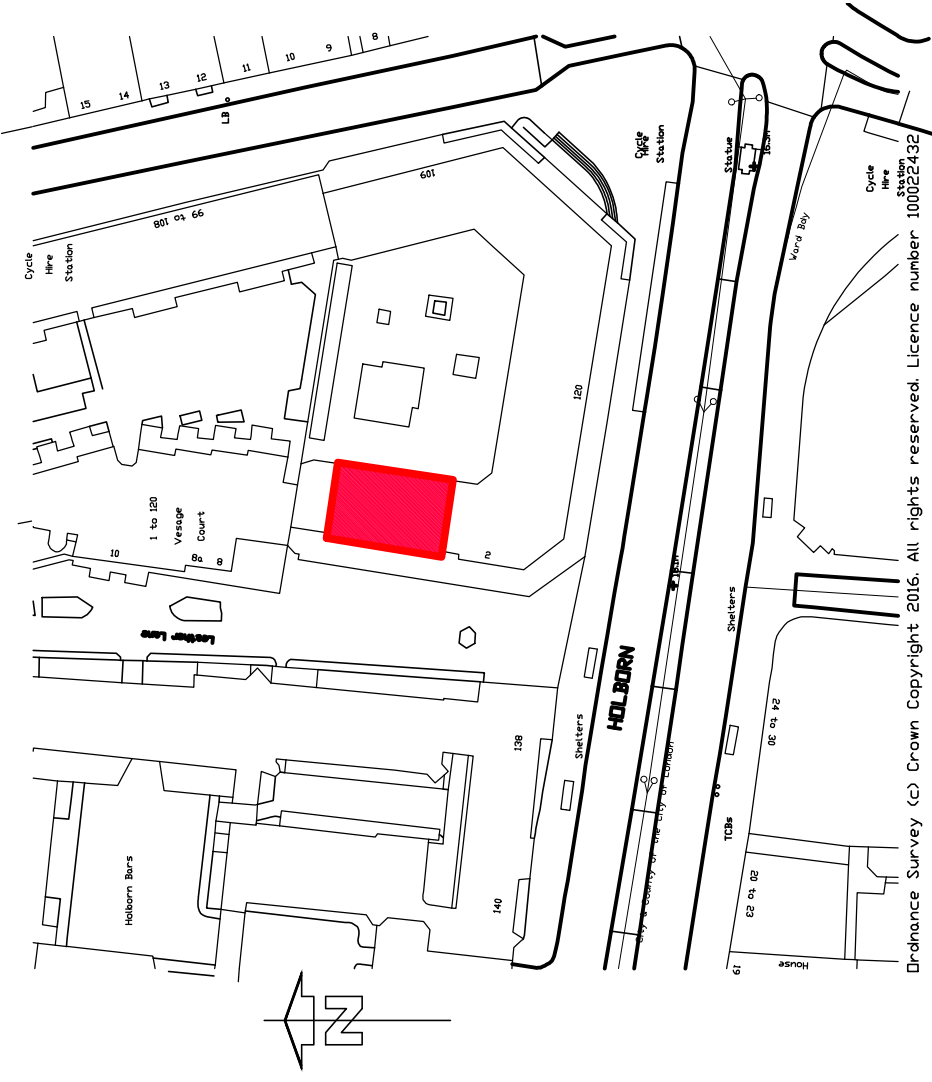

SITE LOCATION PLAN - (Scale 1:1250)

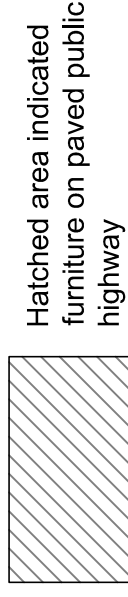

Scale bar

MAY 2016